

UPPER TRUCKEE RIVER AND MARSH RESTORATION PROJECT

E.I.P. # 560



870 Emerald Bay Road, Suite 400
South Lake Tahoe, CA 96150
Tel: 530.543.5100 Fax: 530.543.5150



295 Highway 50, suite 1
Zephyr Cove, NV 89448
Tel: 775.588.9069

**UPSTREAM REACH PLAN
RS 0 - 3000
(ALTERNATIVE 2)**



C-6

REVISIONS		
#	description	date


scale:	AS SHOWN
job no.:	00110066.04
drawn by:	CK
checked by:	CM

sheet no.: C-6

sheet 11 of 45
date: 11/20/07

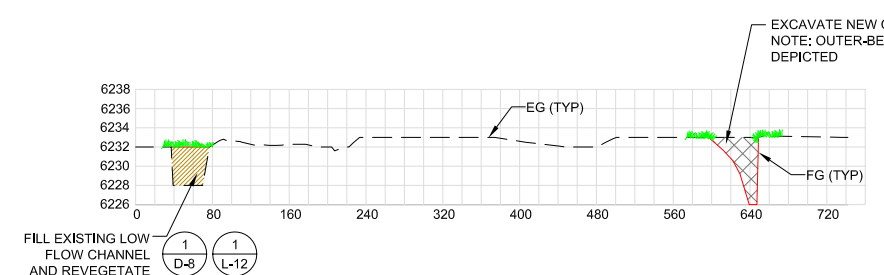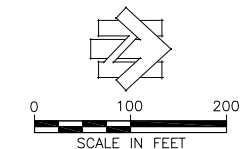


SECTION A-A
SCALE 1"=100'; 1H:10V

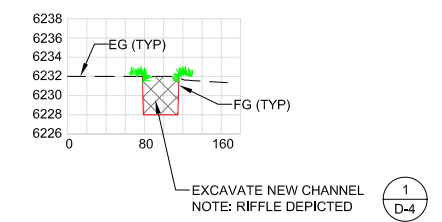

SECTION B-B
SCALE 1"=100'; 1H:10V

- 1 D-4 1 D-5 EXCAVATE PROPOSED VALLEY CHANNEL ALIGNMENT
- 2 D-5 CONSTRUCT VERTICAL GRADE CONTROL
- 1 D-9 CONSTRUCT LATERAL GRADE CONTROL

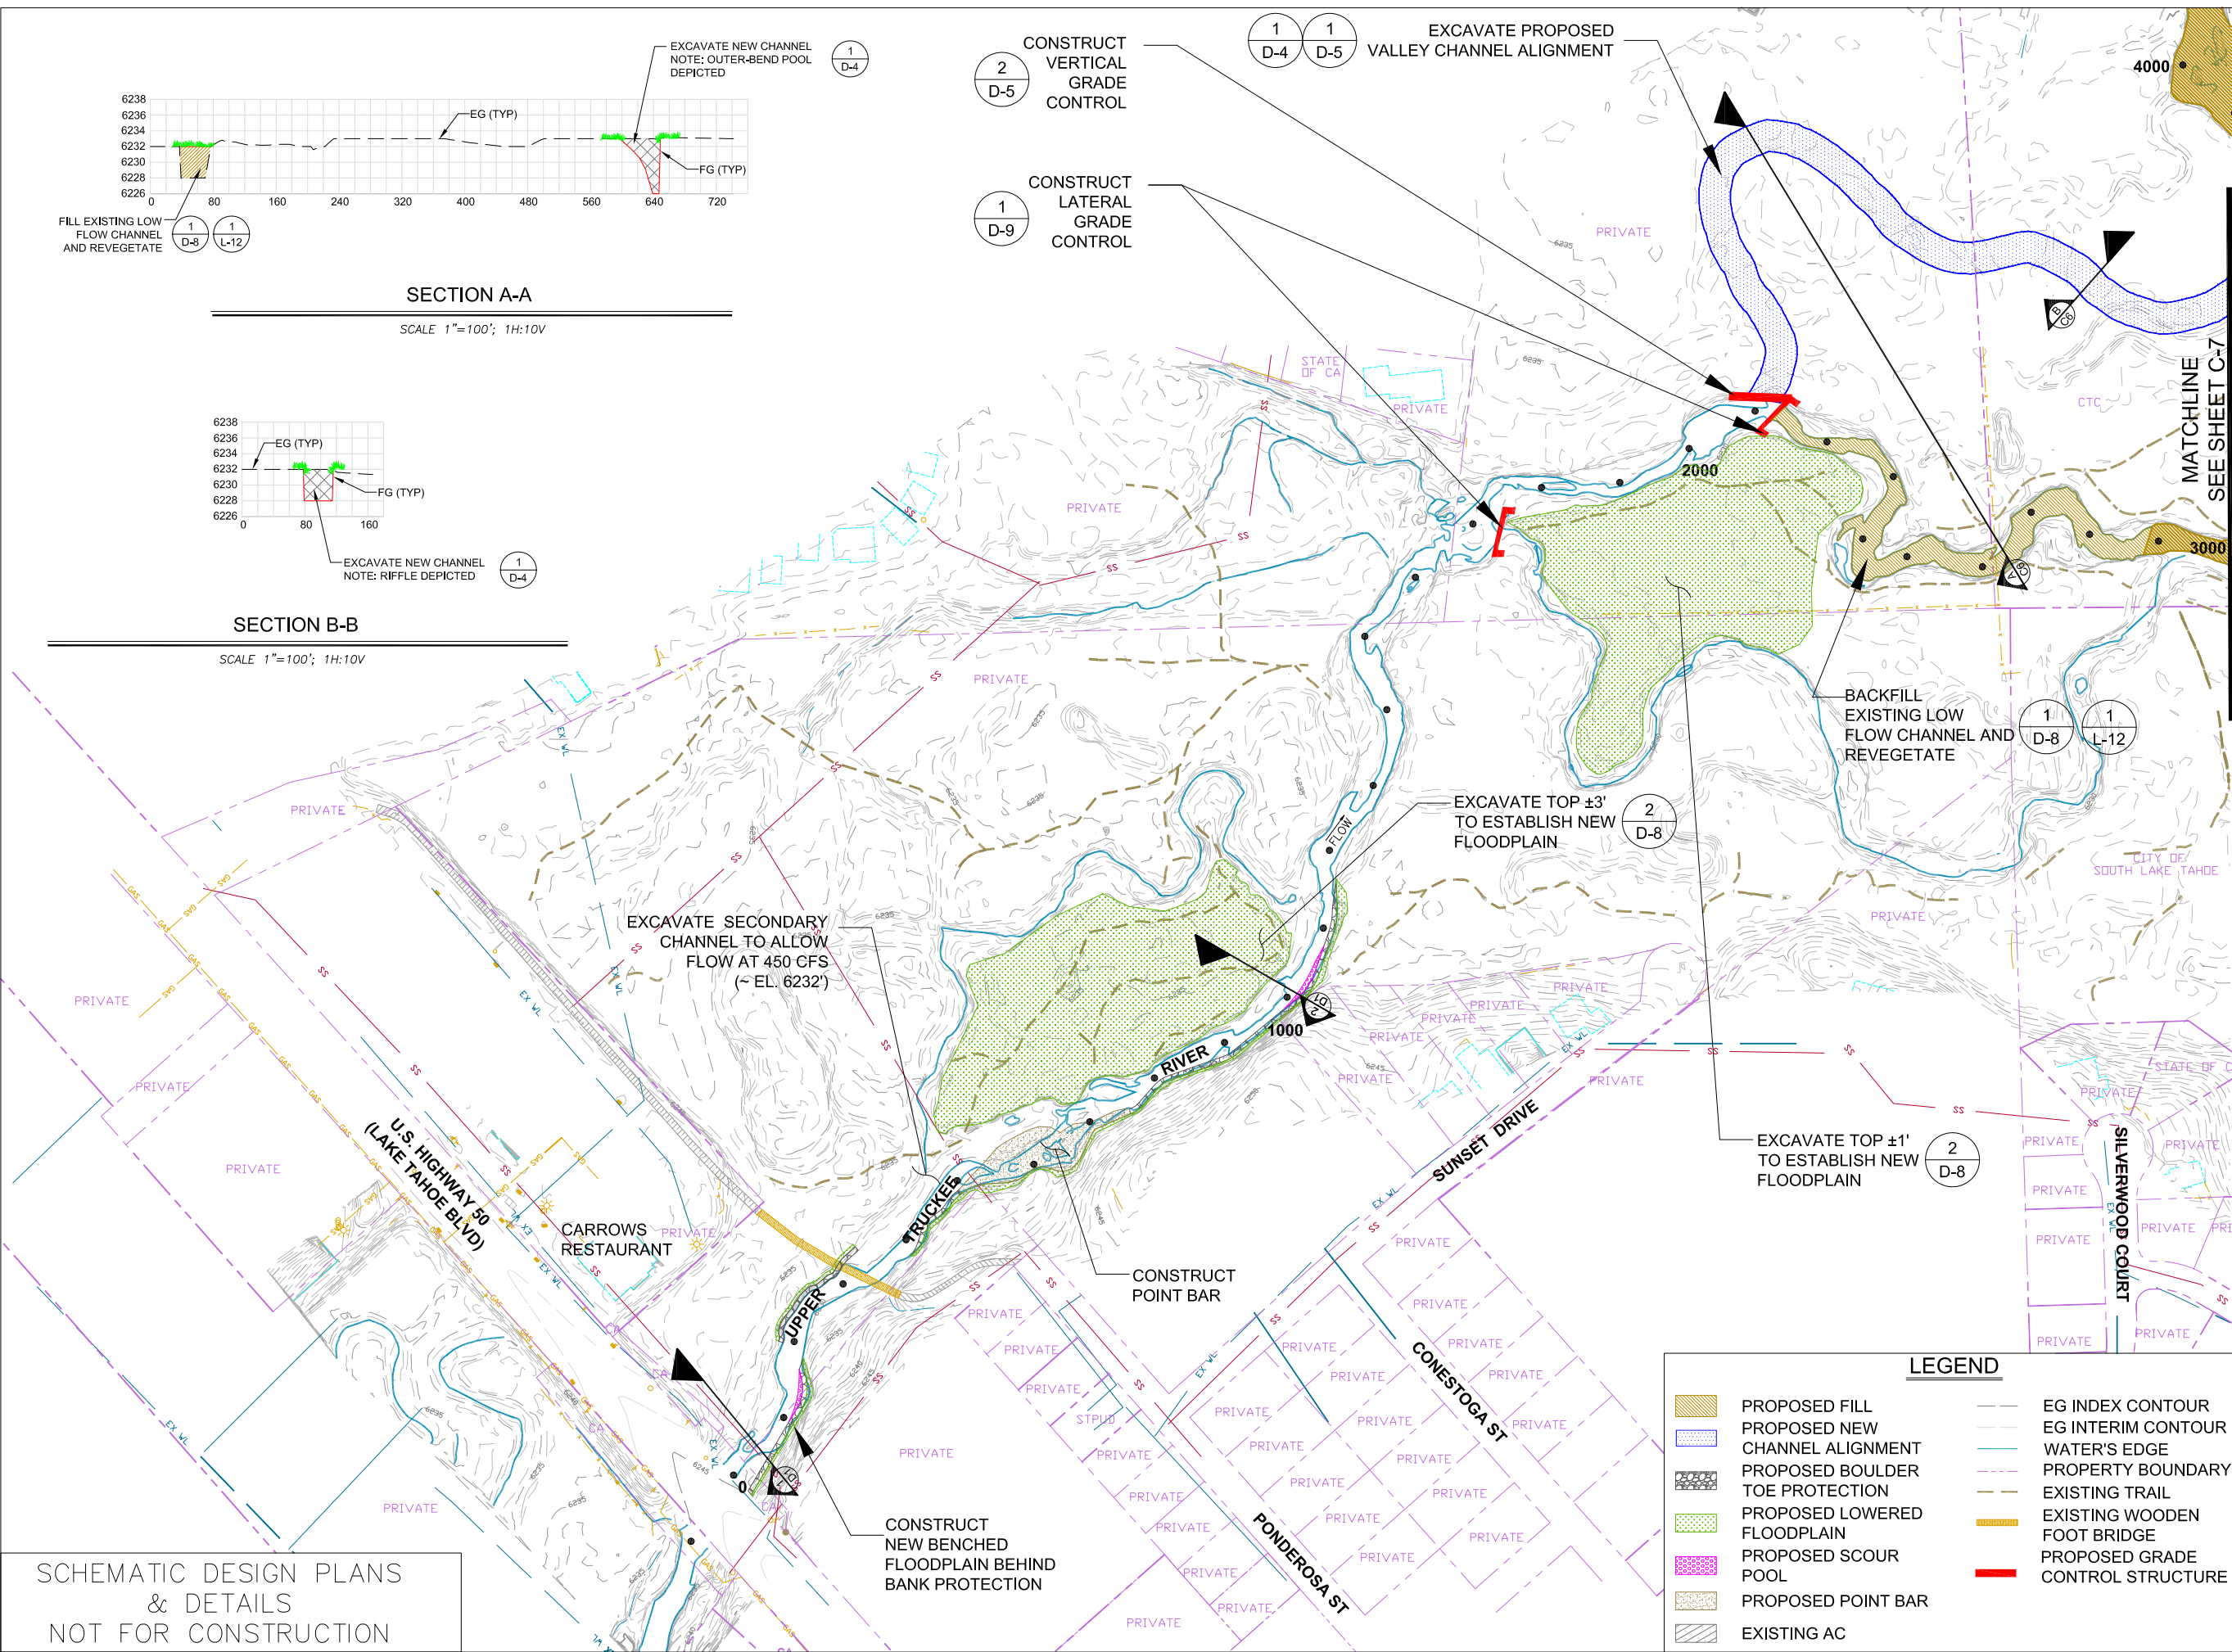

LEGEND

	PROPOSED FILL		EG INDEX CONTOUR
	PROPOSED NEW CHANNEL ALIGNMENT		EG INTERIM CONTOUR
	PROPOSED BOULDER TOE PROTECTION		WATER'S EDGE
	PROPOSED LOWERED FLOODPLAIN		PROPERTY BOUNDARY
	PROPOSED SCOUR POOL		EXISTING TRAIL
	PROPOSED POINT BAR		EXISTING WOODEN FOOT BRIDGE
	EXISTING AC		PROPOSED GRADE CONTROL STRUCTURE

SCHEMATIC DESIGN PLANS & DETAILS
NOT FOR CONSTRUCTION

SCHEMATIC DESIGN PLANS
& DETAILS
NOT FOR CONSTRUCTION



UPPER TRUCKEE RIVER
AND MARSH RESTORATION
PROJECT

E.I.P. # 560



870 Emerald Bay Road, Suite 400
South Lake Tahoe, CA 96150
Tel: 530.543.5100 Fax: 530.543.5150



295 Highway 50, suite 1
Zephyr Cove, NV 89448
Tel: 775.588.9069

MID-MARSH
PLAN
RS 3000 - 7000
(ALTERNATIVE 2)



C-7

REVISIONS
description date

scale: AS SHOWN
job no.: 00110066.04
drawn by: CK
checked by: CM

sheet no.: C-7

sheet 12 of 45
date: 11/20/07

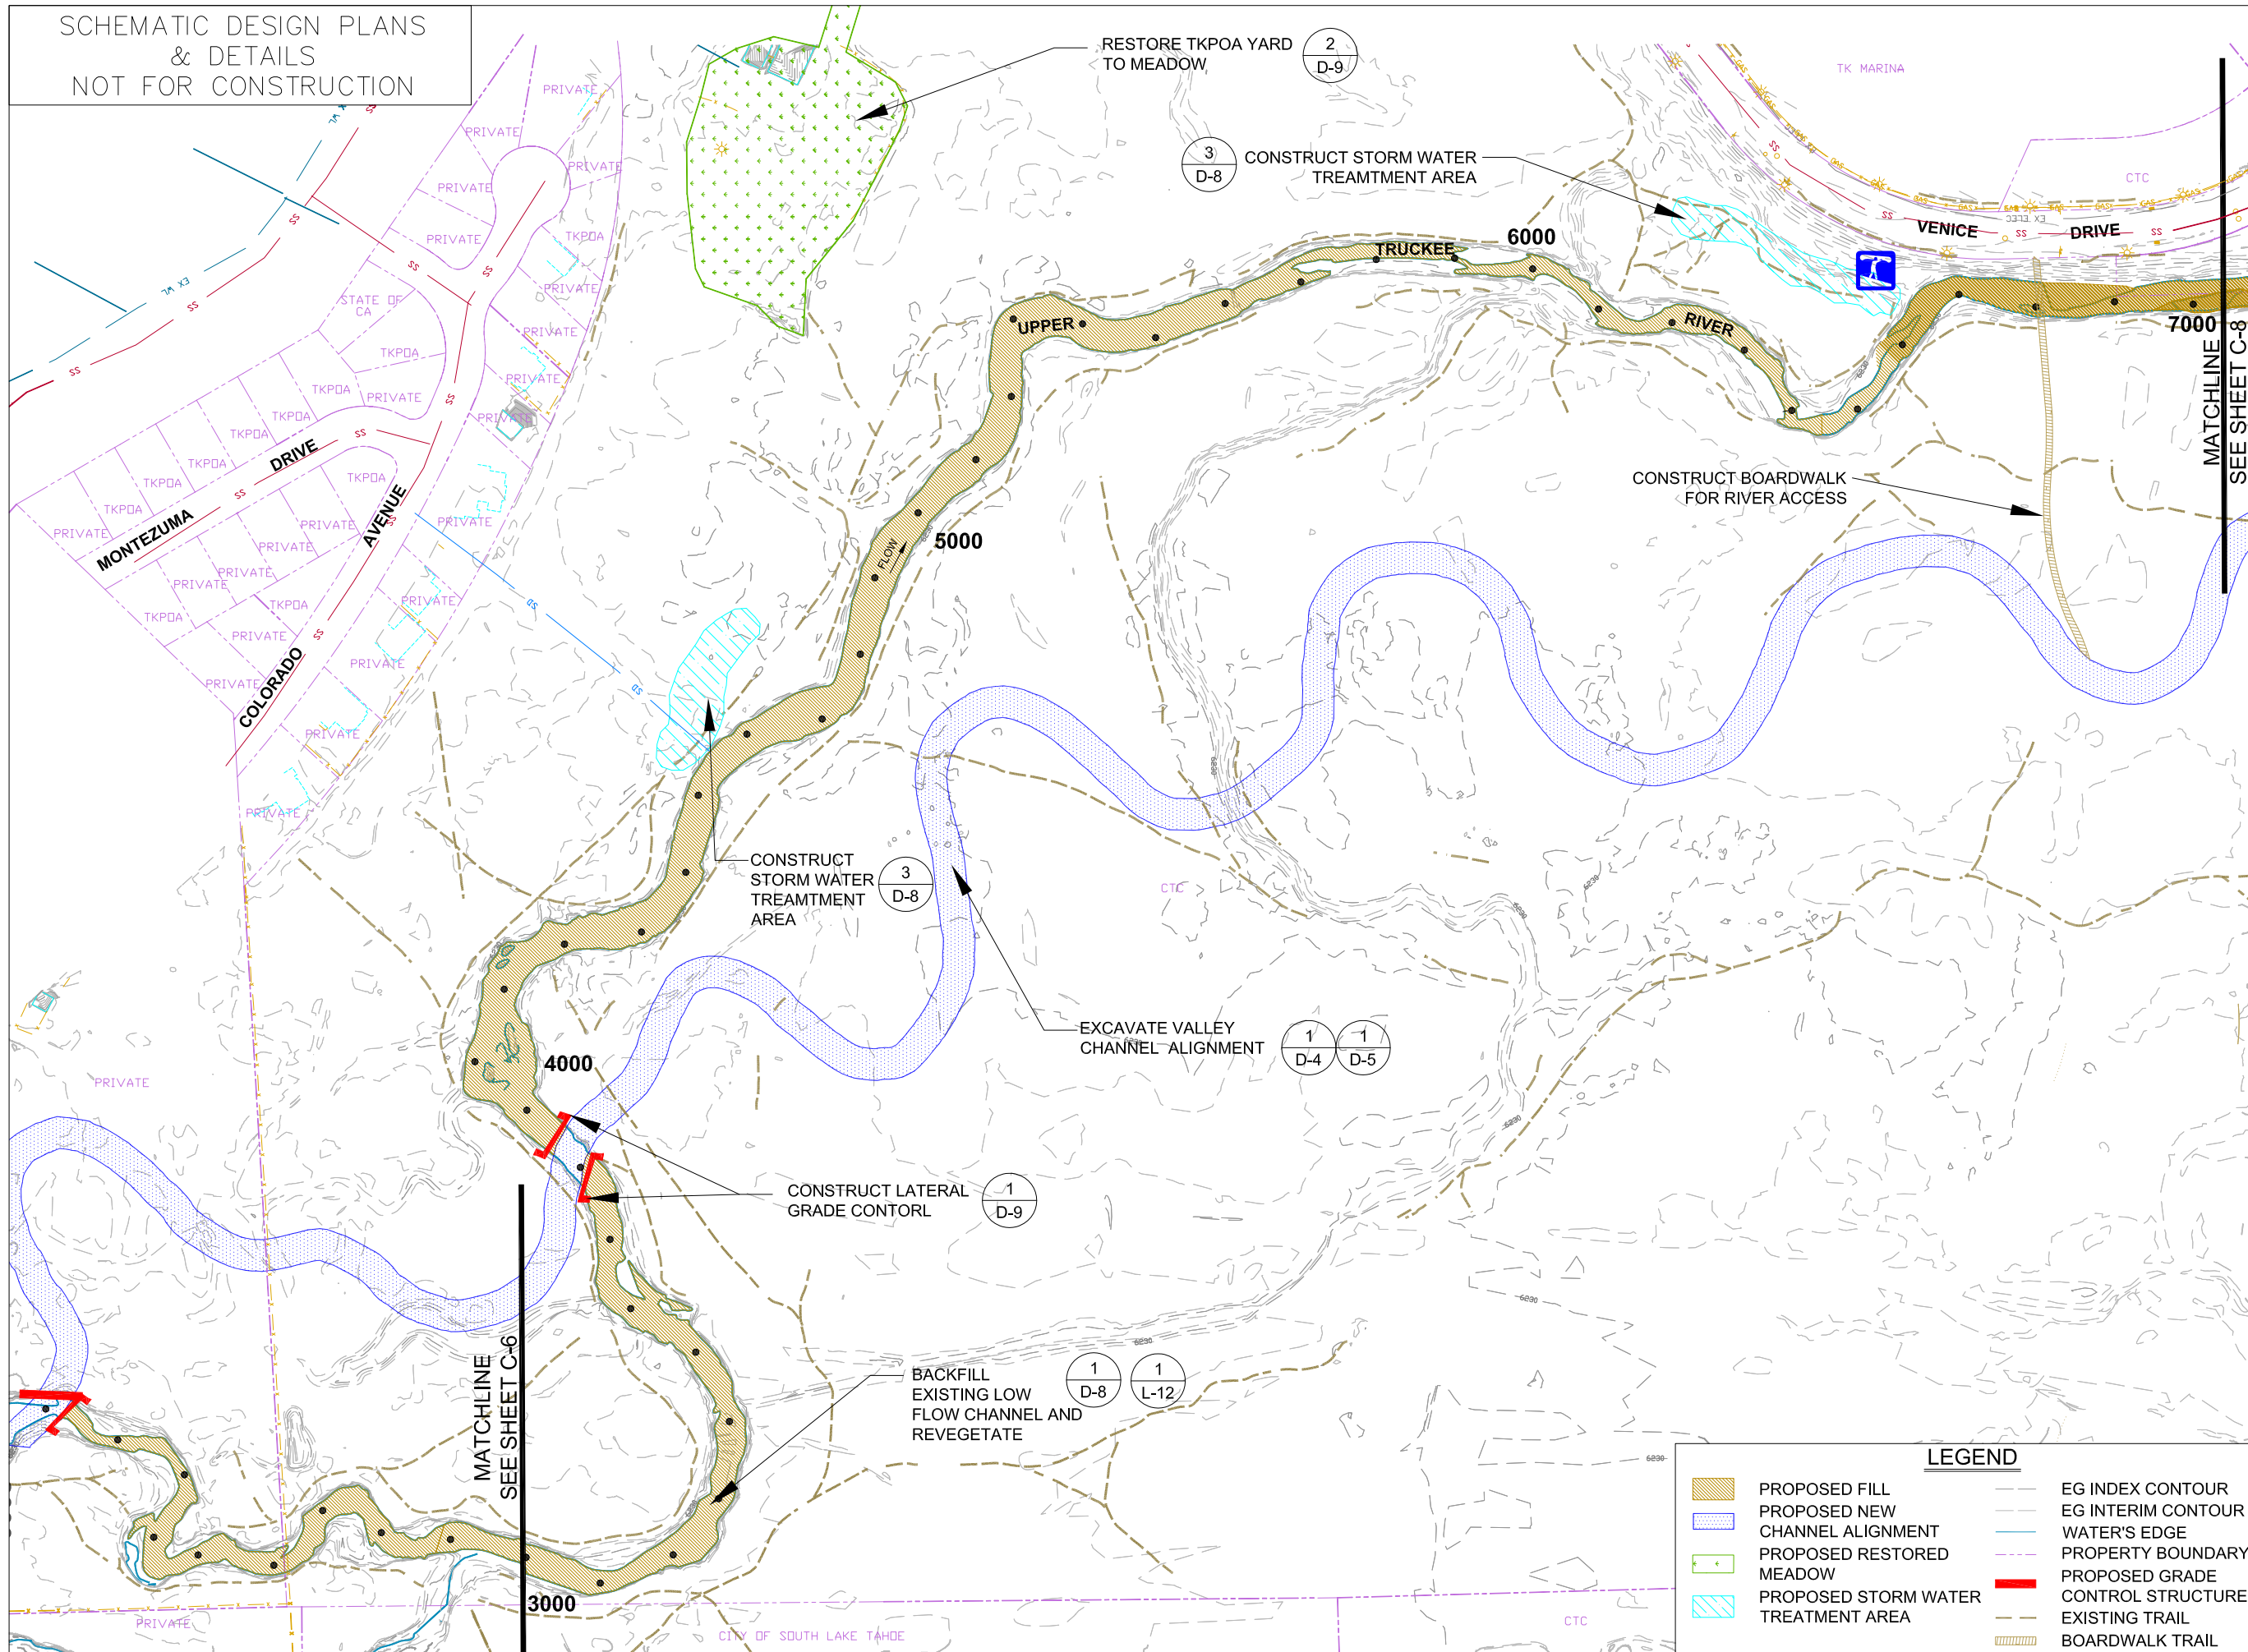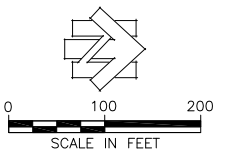

LEGEND

	PROPOSED FILL		EG INDEX CONTOUR
	PROPOSED NEW CHANNEL ALIGNMENT		EG INTERIM CONTOUR
	PROPOSED RESTORED MEADOW		WATER'S EDGE
	PROPOSED STORM WATER TREATMENT AREA		PROPERTY BOUNDARY
			PROPOSED GRADE CONTROL STRUCTURE
			EXISTING TRAIL
			BOARDWALK TRAIL


REVISIONS

#	description	date

scale:	AS SHOWN
job no.:	00110066.04
drawn by:	CK
checked by:	CM


sheet no.: C-8

sheet 13 of 45
date: 01/10/13

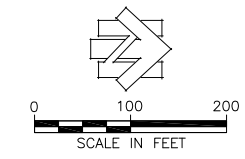

LEGEND

	PROPOSED FILL		EG INDEX CONTOUR		ADA ACCESSIBLE		1 L-8
	PROPOSED CHANNEL ALIGNMENT		EG INTERIM CONTOUR		PROPOSED FISHING PLATFORM		1 L-8
	PROPOSED RESTORED DUNE		FG INDEX CONTOUR		PROPOSED VIEWPOINT		1 L-2
	PROPOSED TAHOE YELLOW CRESS RESTRICTED AREA		WATER'S EDGE		PROPOSED PED TRAIL		2 L-2
	PROPOSED GRADE CONTROL STRUCTURE		PROPERTY BOUNDARY		PROPOSED KIOSK		1 L-10
			EXISTING TRAIL				4 L-10

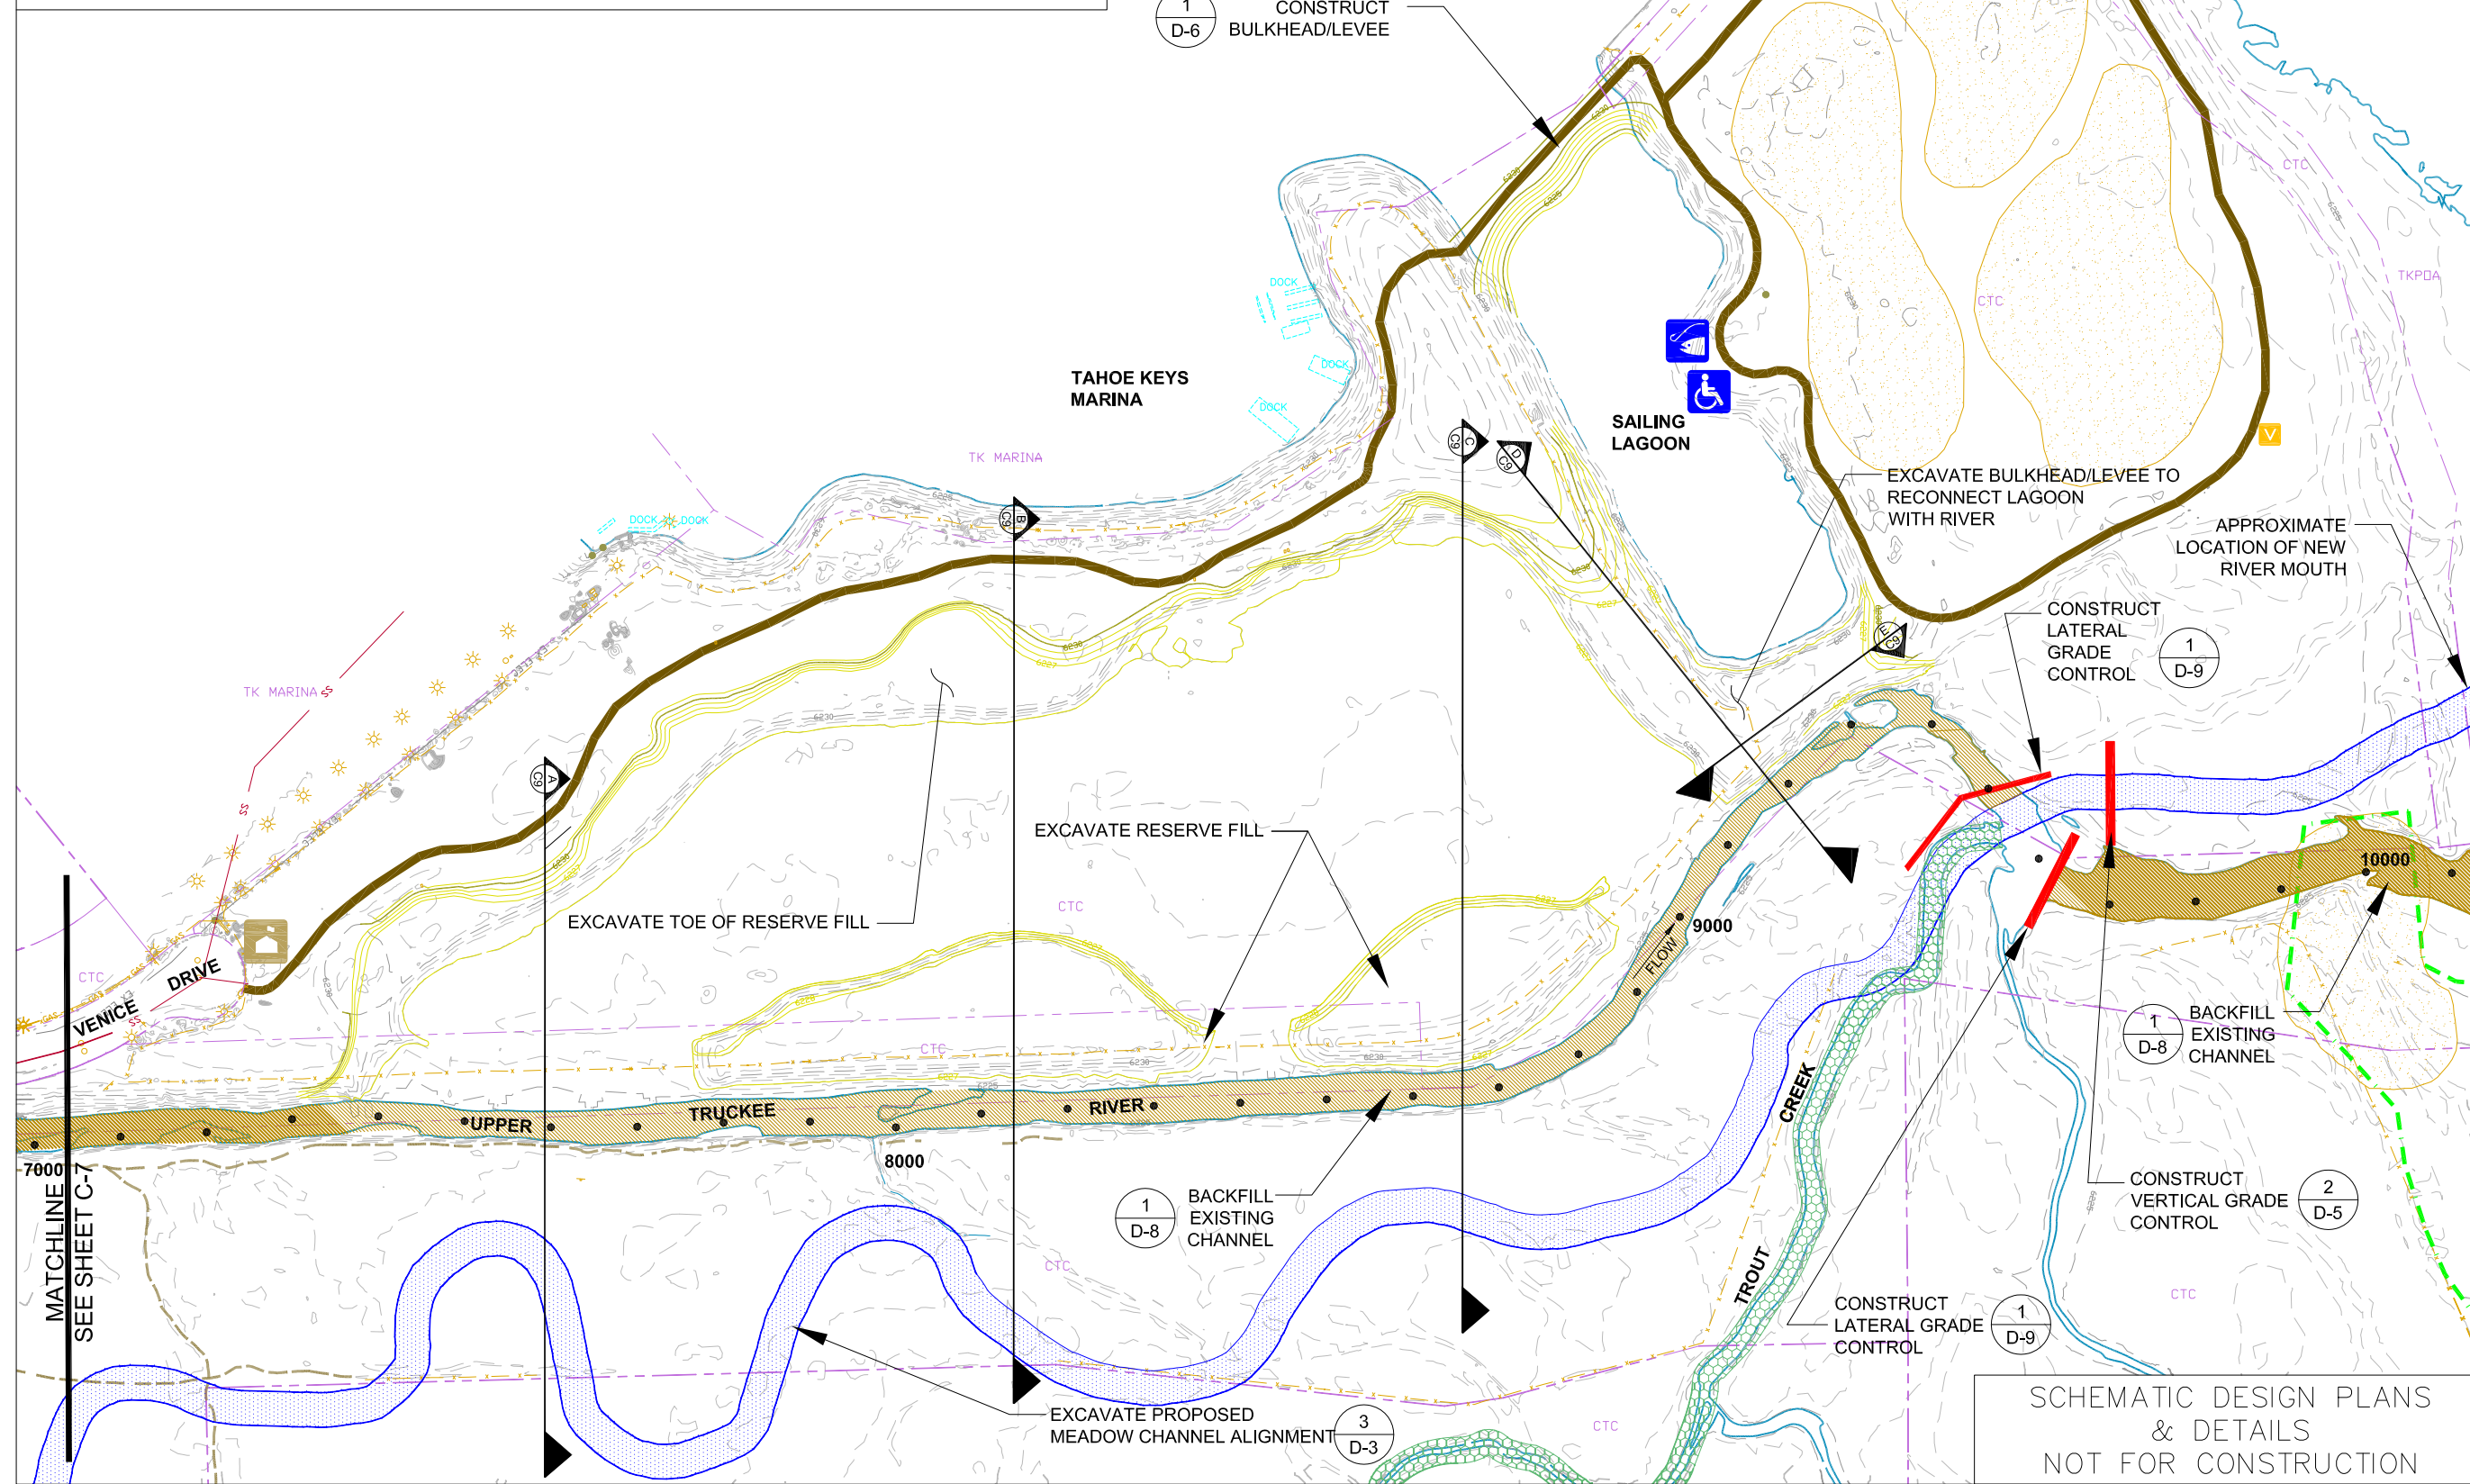

SCHEMATIC DESIGN PLANS & DETAILS
NOT FOR CONSTRUCTION


REVISIONS

#	description	date

scale:	AS SHOWN
job no.:	00110066.04
drawn by:	CK
checked by:	CM


sheet no.: C-9

sheet 14 of 45
date: 01/10/13

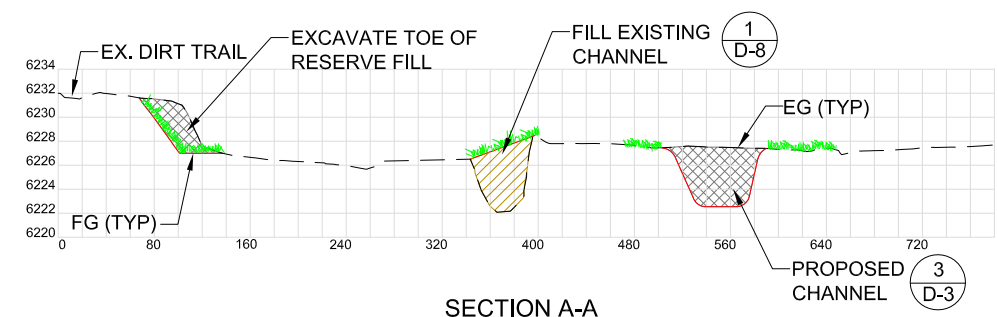


SECTION A-A

SCALE 1"=80'; 1H:10V

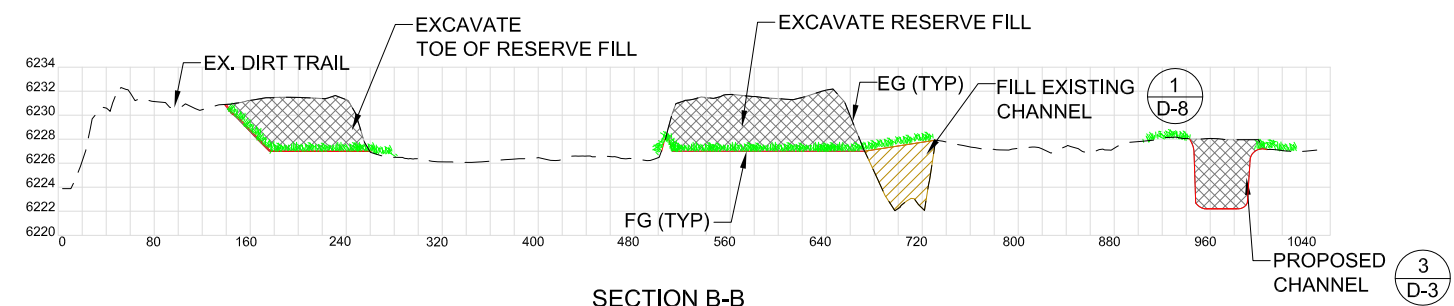


SECTION B-B

SCALE 1"=80'; 1H:10V

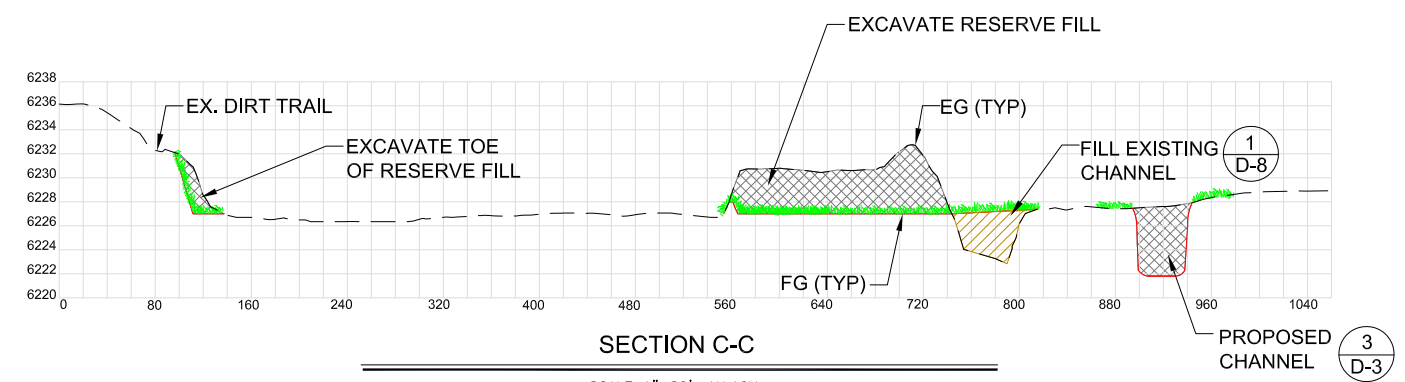


SECTION C-C

SCALE 1"=80'; 1H:10V

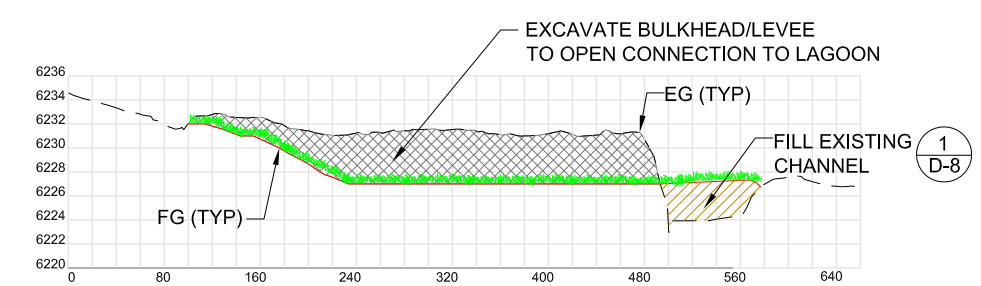

SECTION D-D

SCALE 1"=80'; 1H:10V

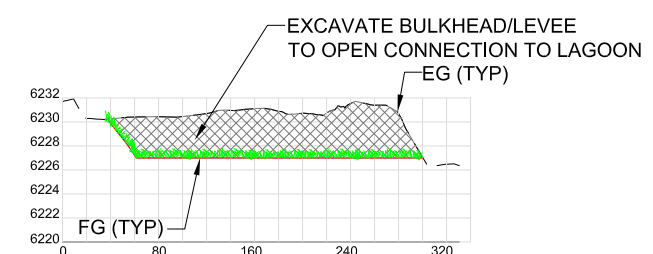


SECTION E-E

SCALE 1"=80'; 1H:10V

LEGEND

- PROPOSED CUT
- PROPOSED FILL
- PROPOSED REVEGETATION

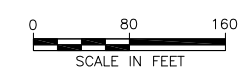

SCHEMATIC DESIGN PLANS
& DETAILS
NOT FOR CONSTRUCTION

