




Scale: 1"=400'

Alternative 6B - Supply Arroyo Canal from Mendota Pool
 Plan - Sheet 3 of 22


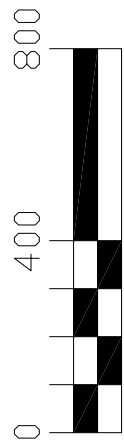


Scale: 1"=400'

Alternative 6B - Supply Arroyo Canal from
Plan - Sheet 4 of 22

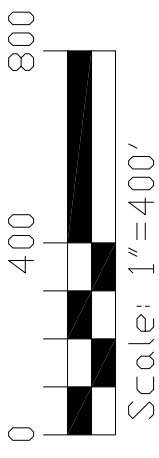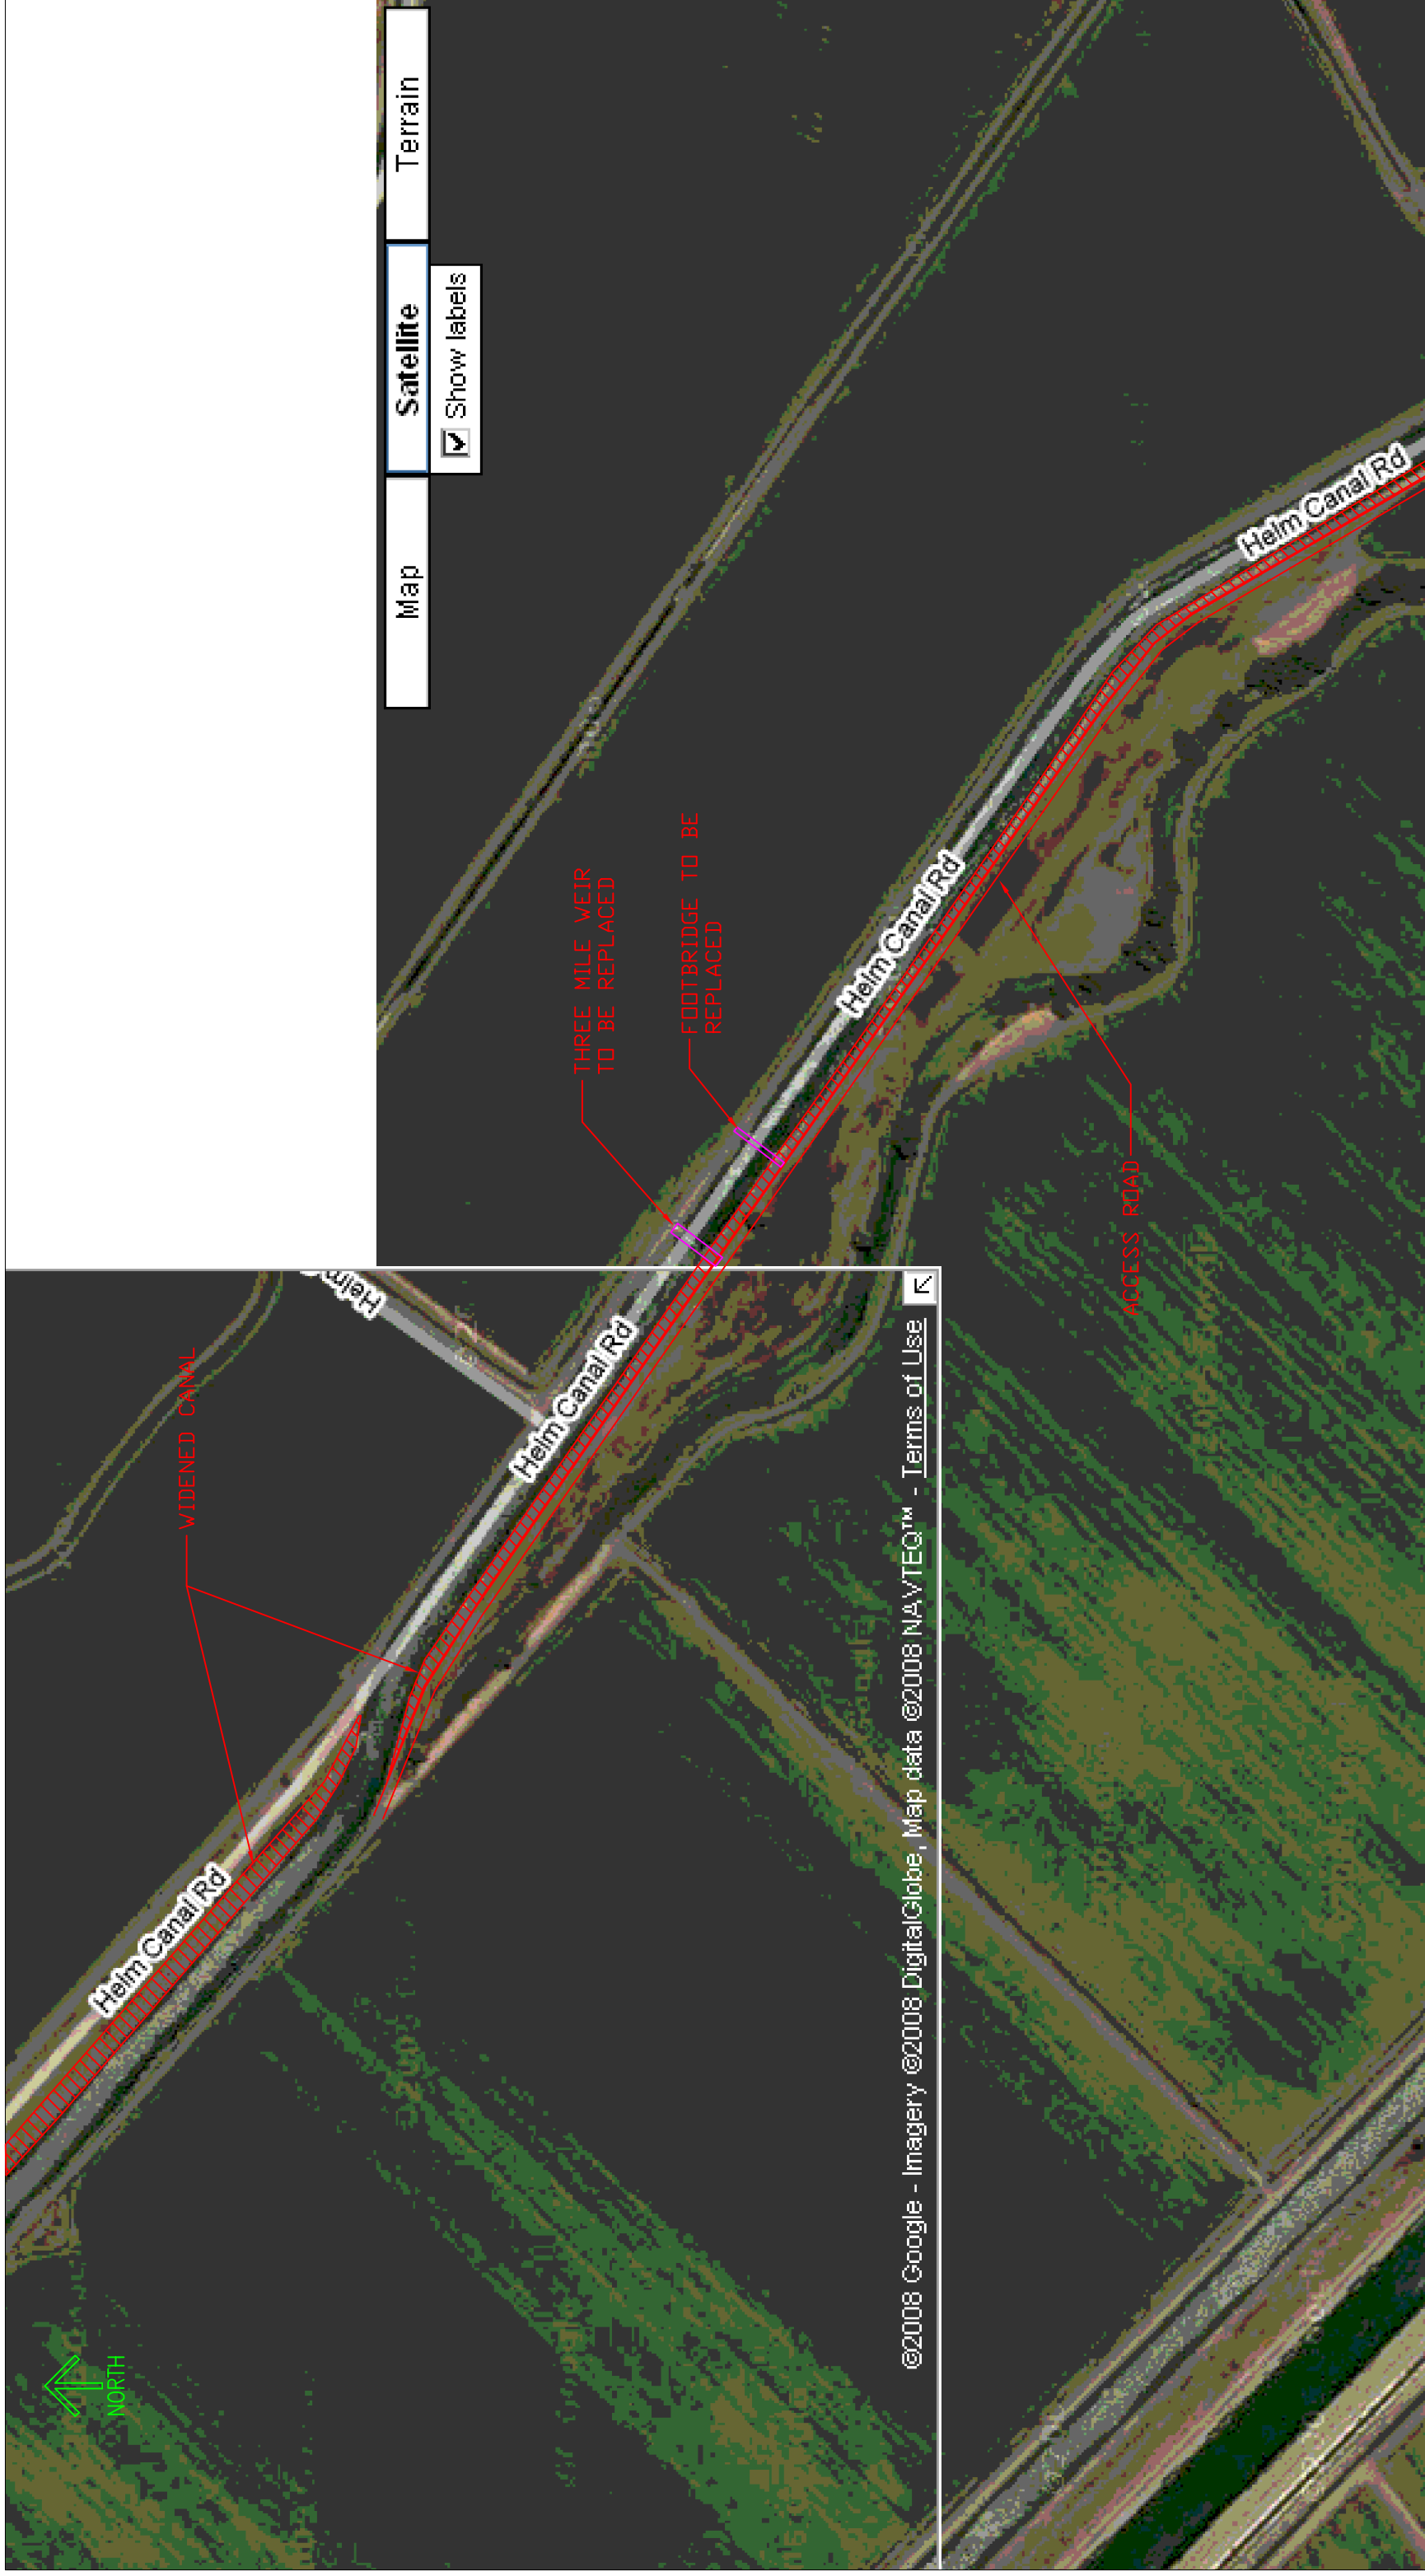


Alternative 6B - Supply Arroyo Canal from Mendota Pool
 Plan - Sheet 5 of 22

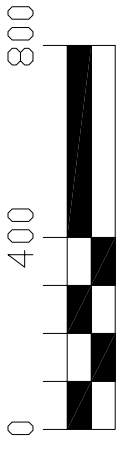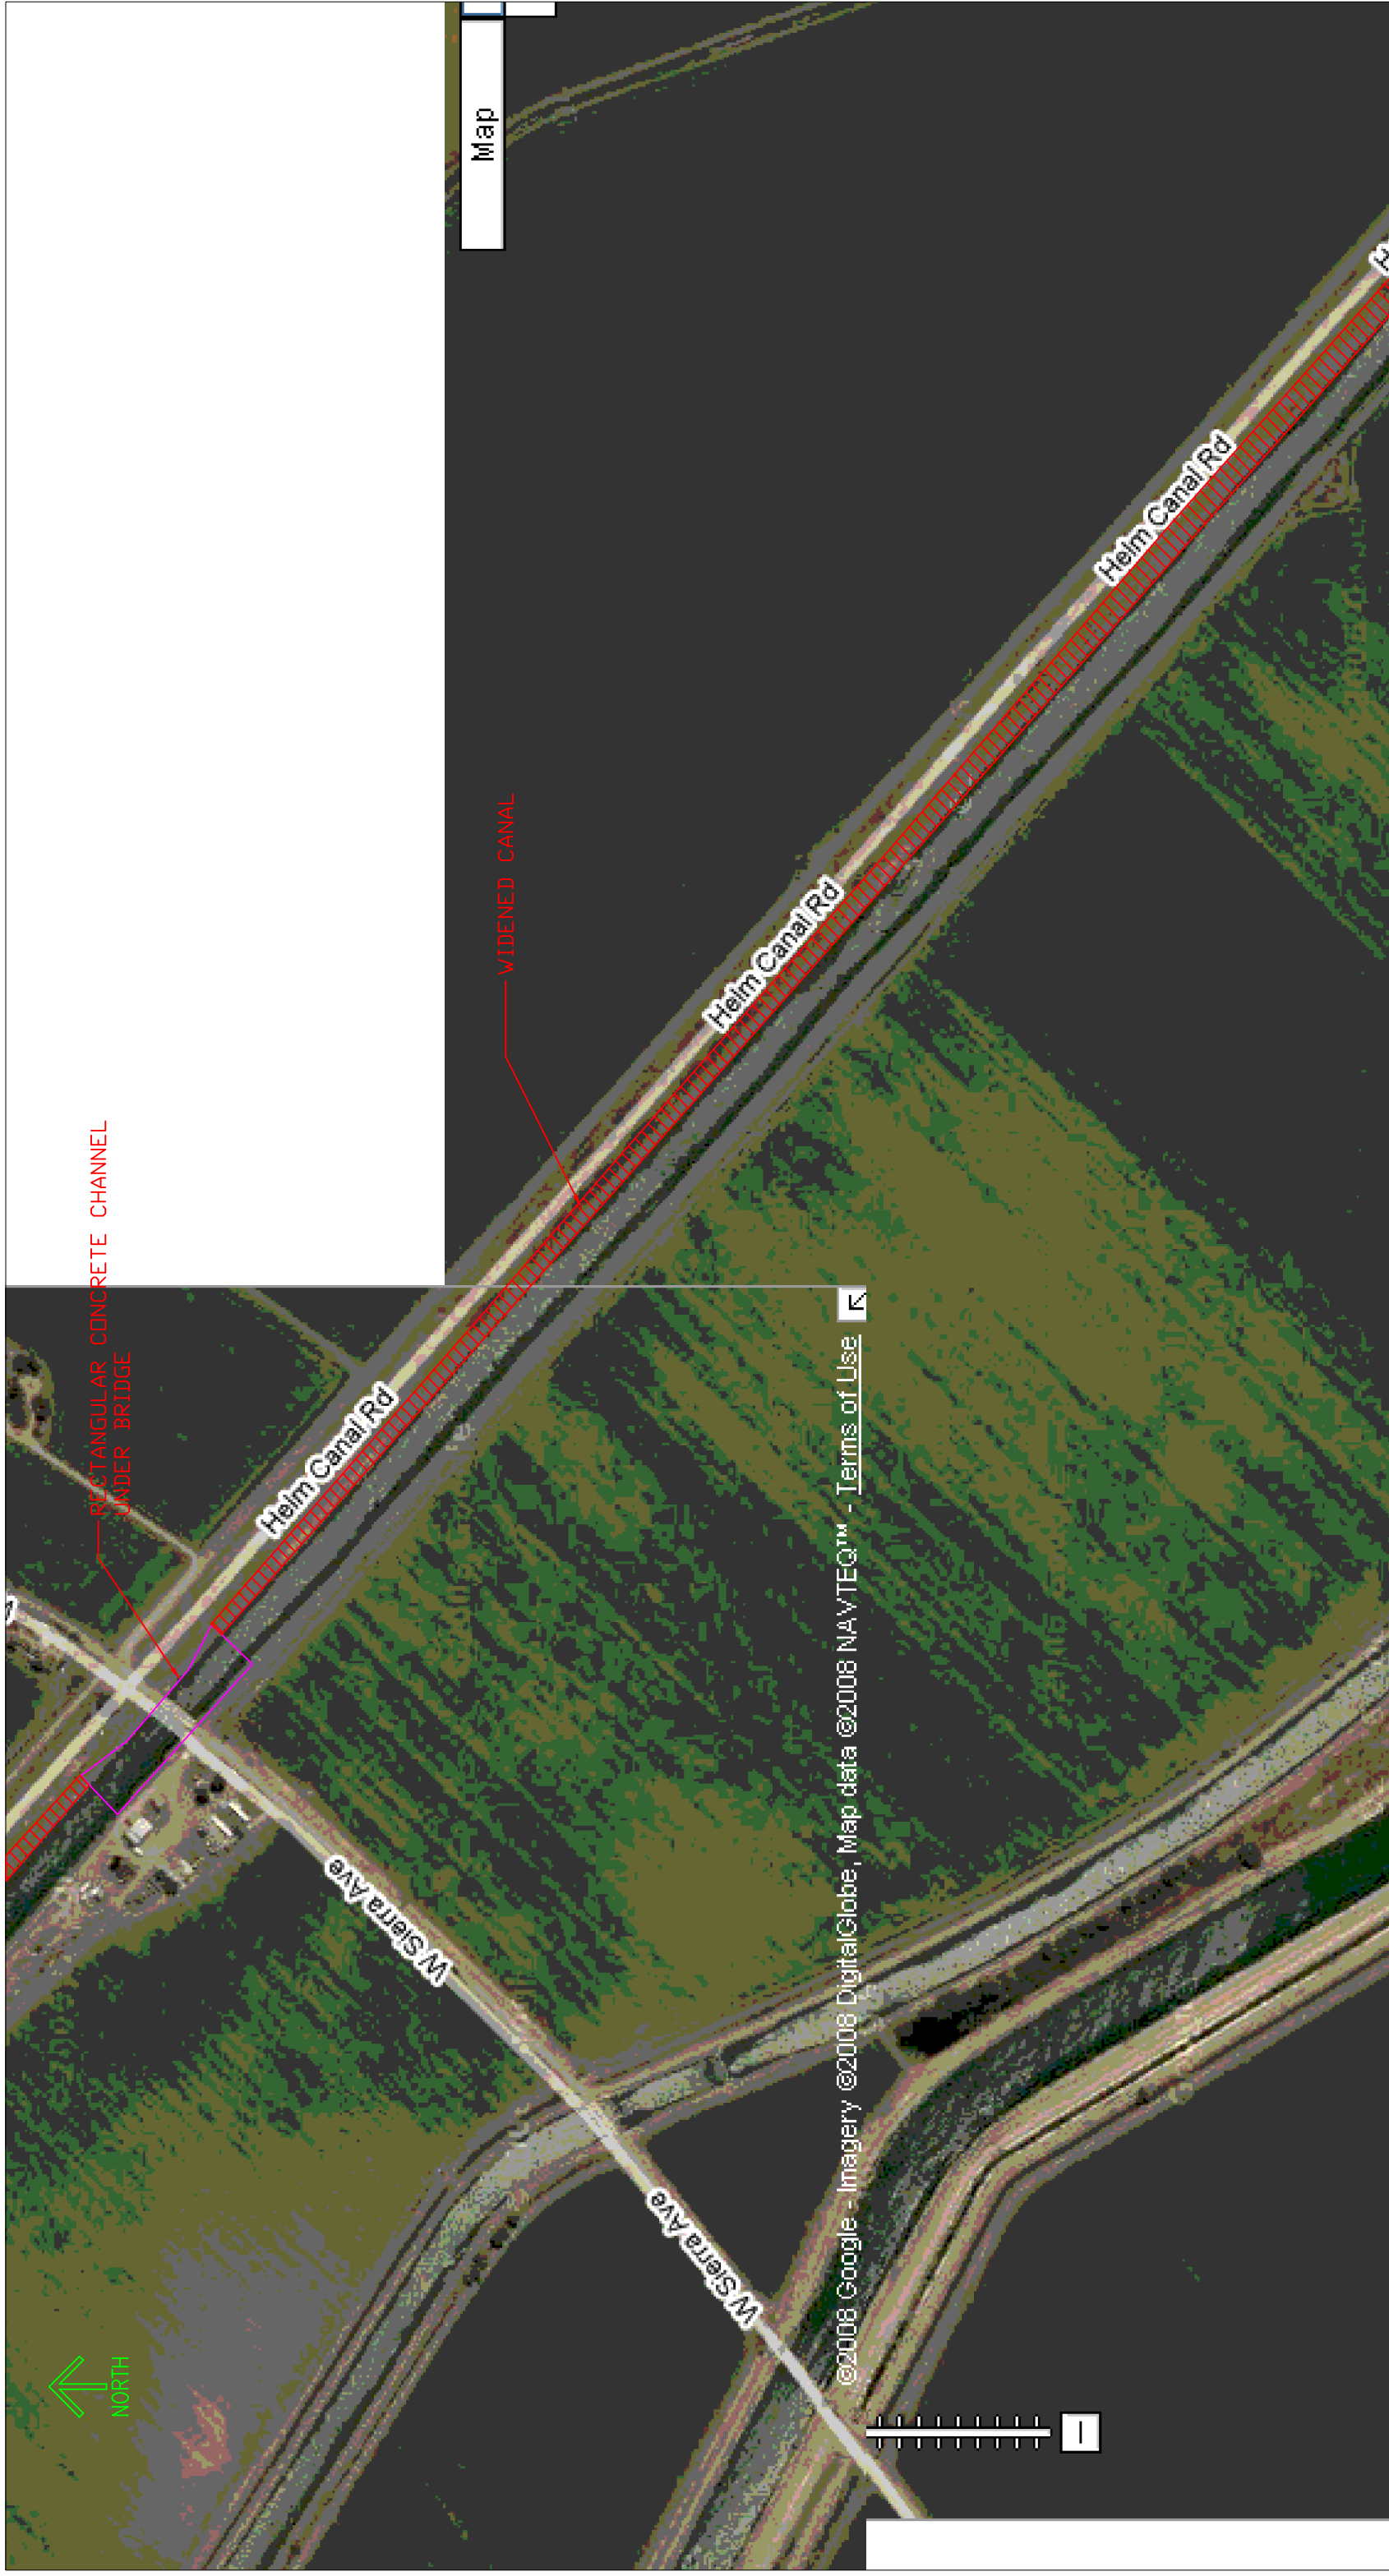

Scale: 1"=400'


Alternative 6B - Supply Arroyo Canal from Mendota Pool

Plan - Sheet 6 of 22

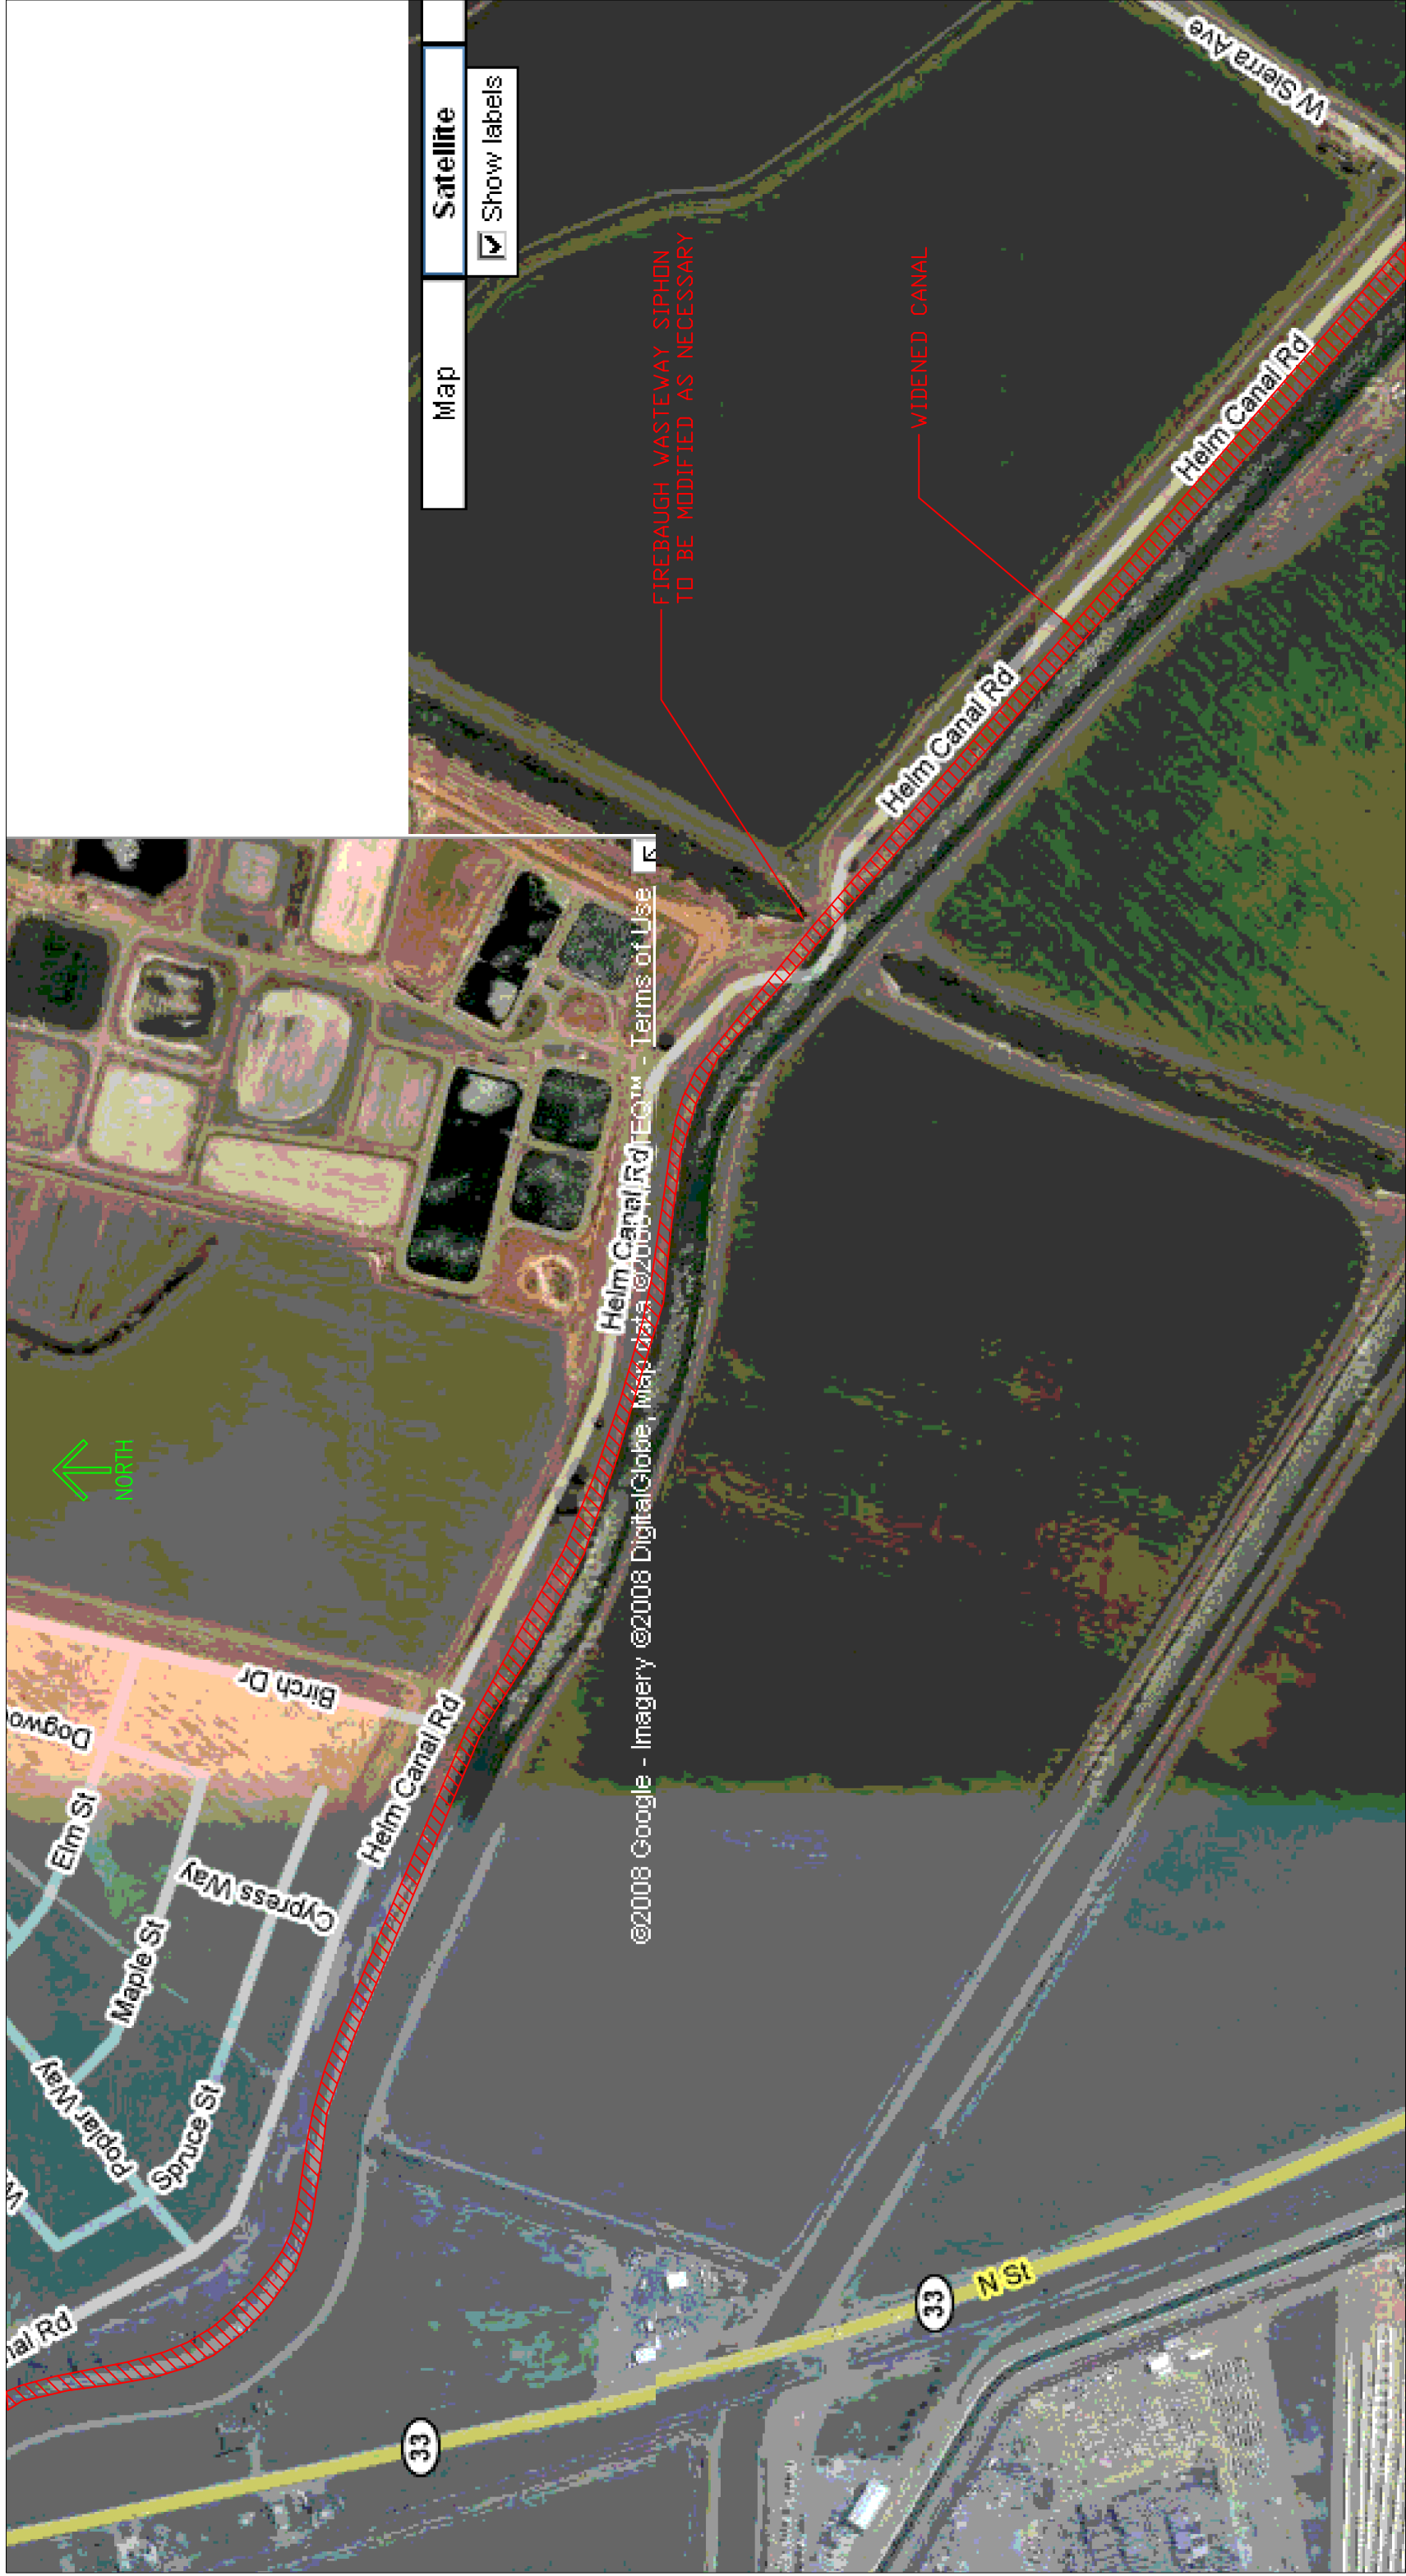


FIREBAUGH WASTEWAY SIPHON
TO BE MODIFIED AS NECESSARY

WIDENED CANAL

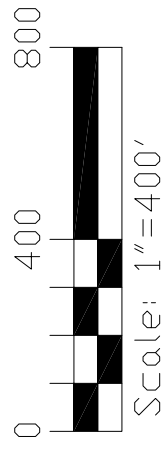

Alternative 6B - Supply Arroyo Canal from Mendota Pool
Plan - Sheet 7 of 22

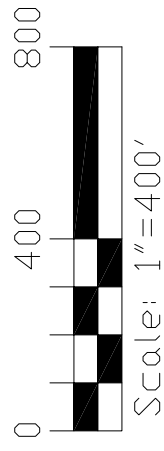

Alternative 6B - Supply Arroyo Canal from Mendota Pool
Plan - Sheet 8 of 22