
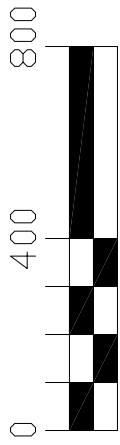


NORTH

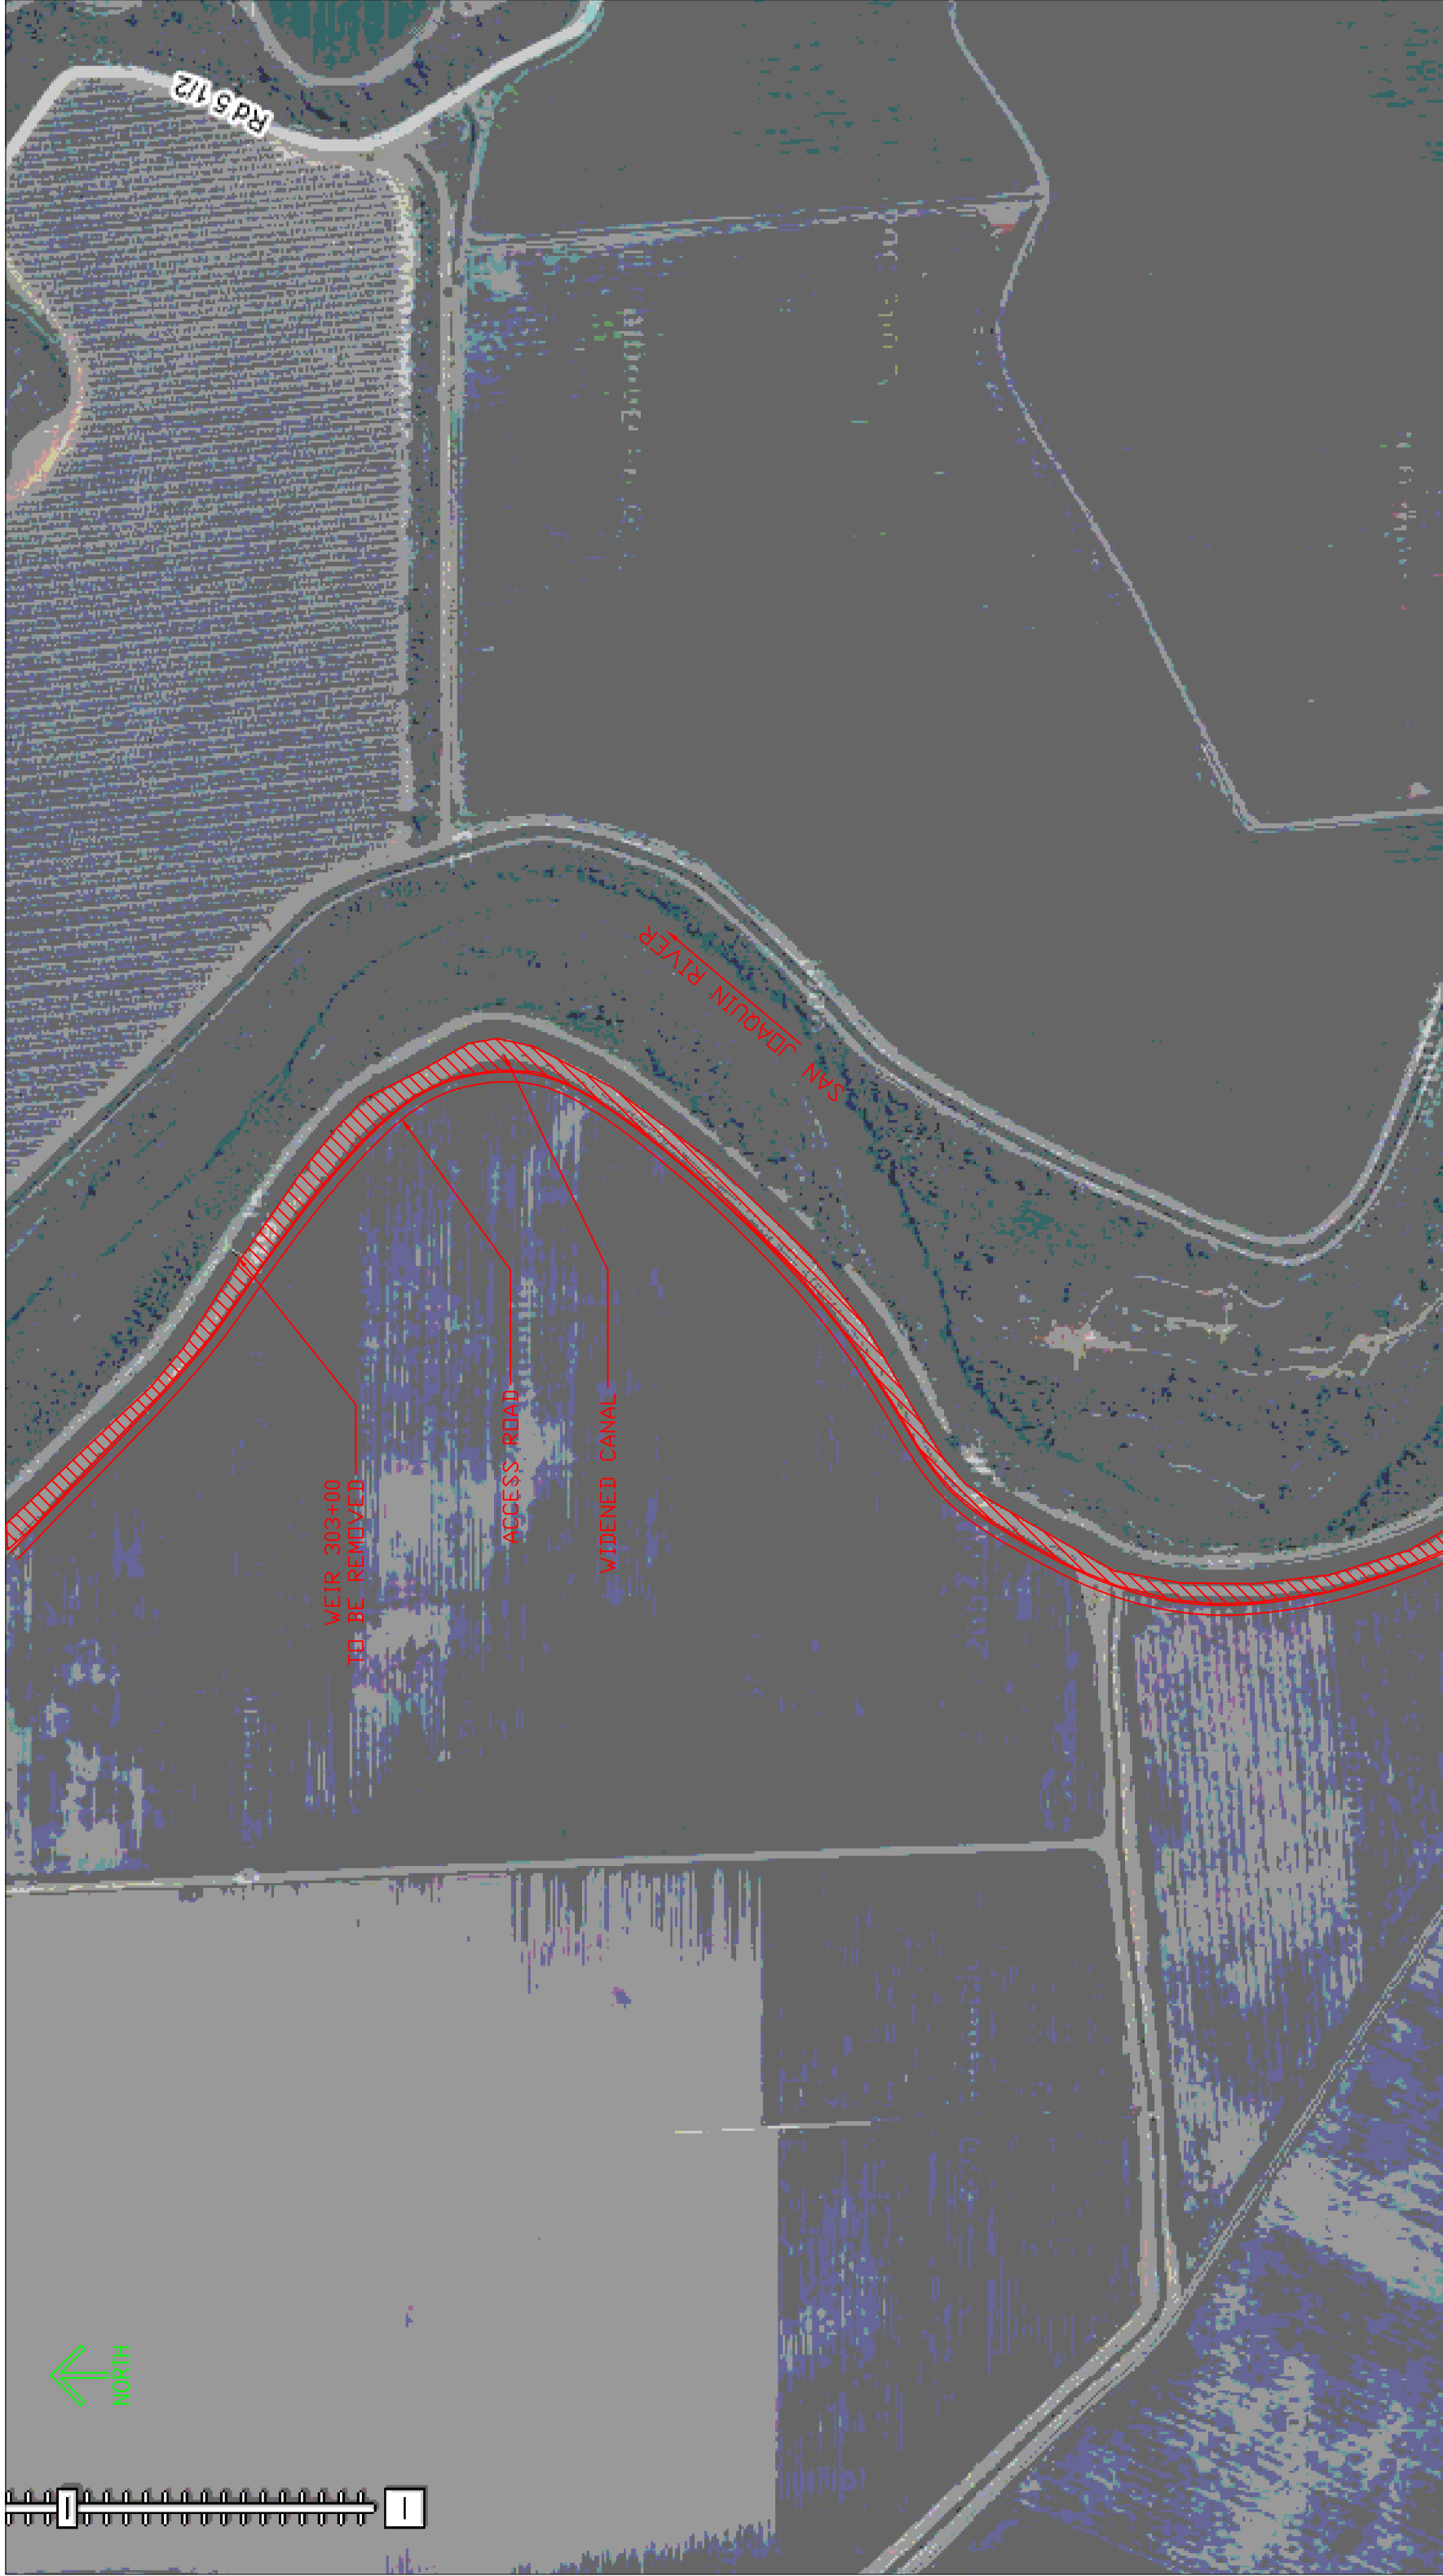


Scale: 1"=400'


Alternative 6B - Supply Arroyo Canal from Mendota Pool

Plan - Sheet 16 of 22



Drawing 6B-16

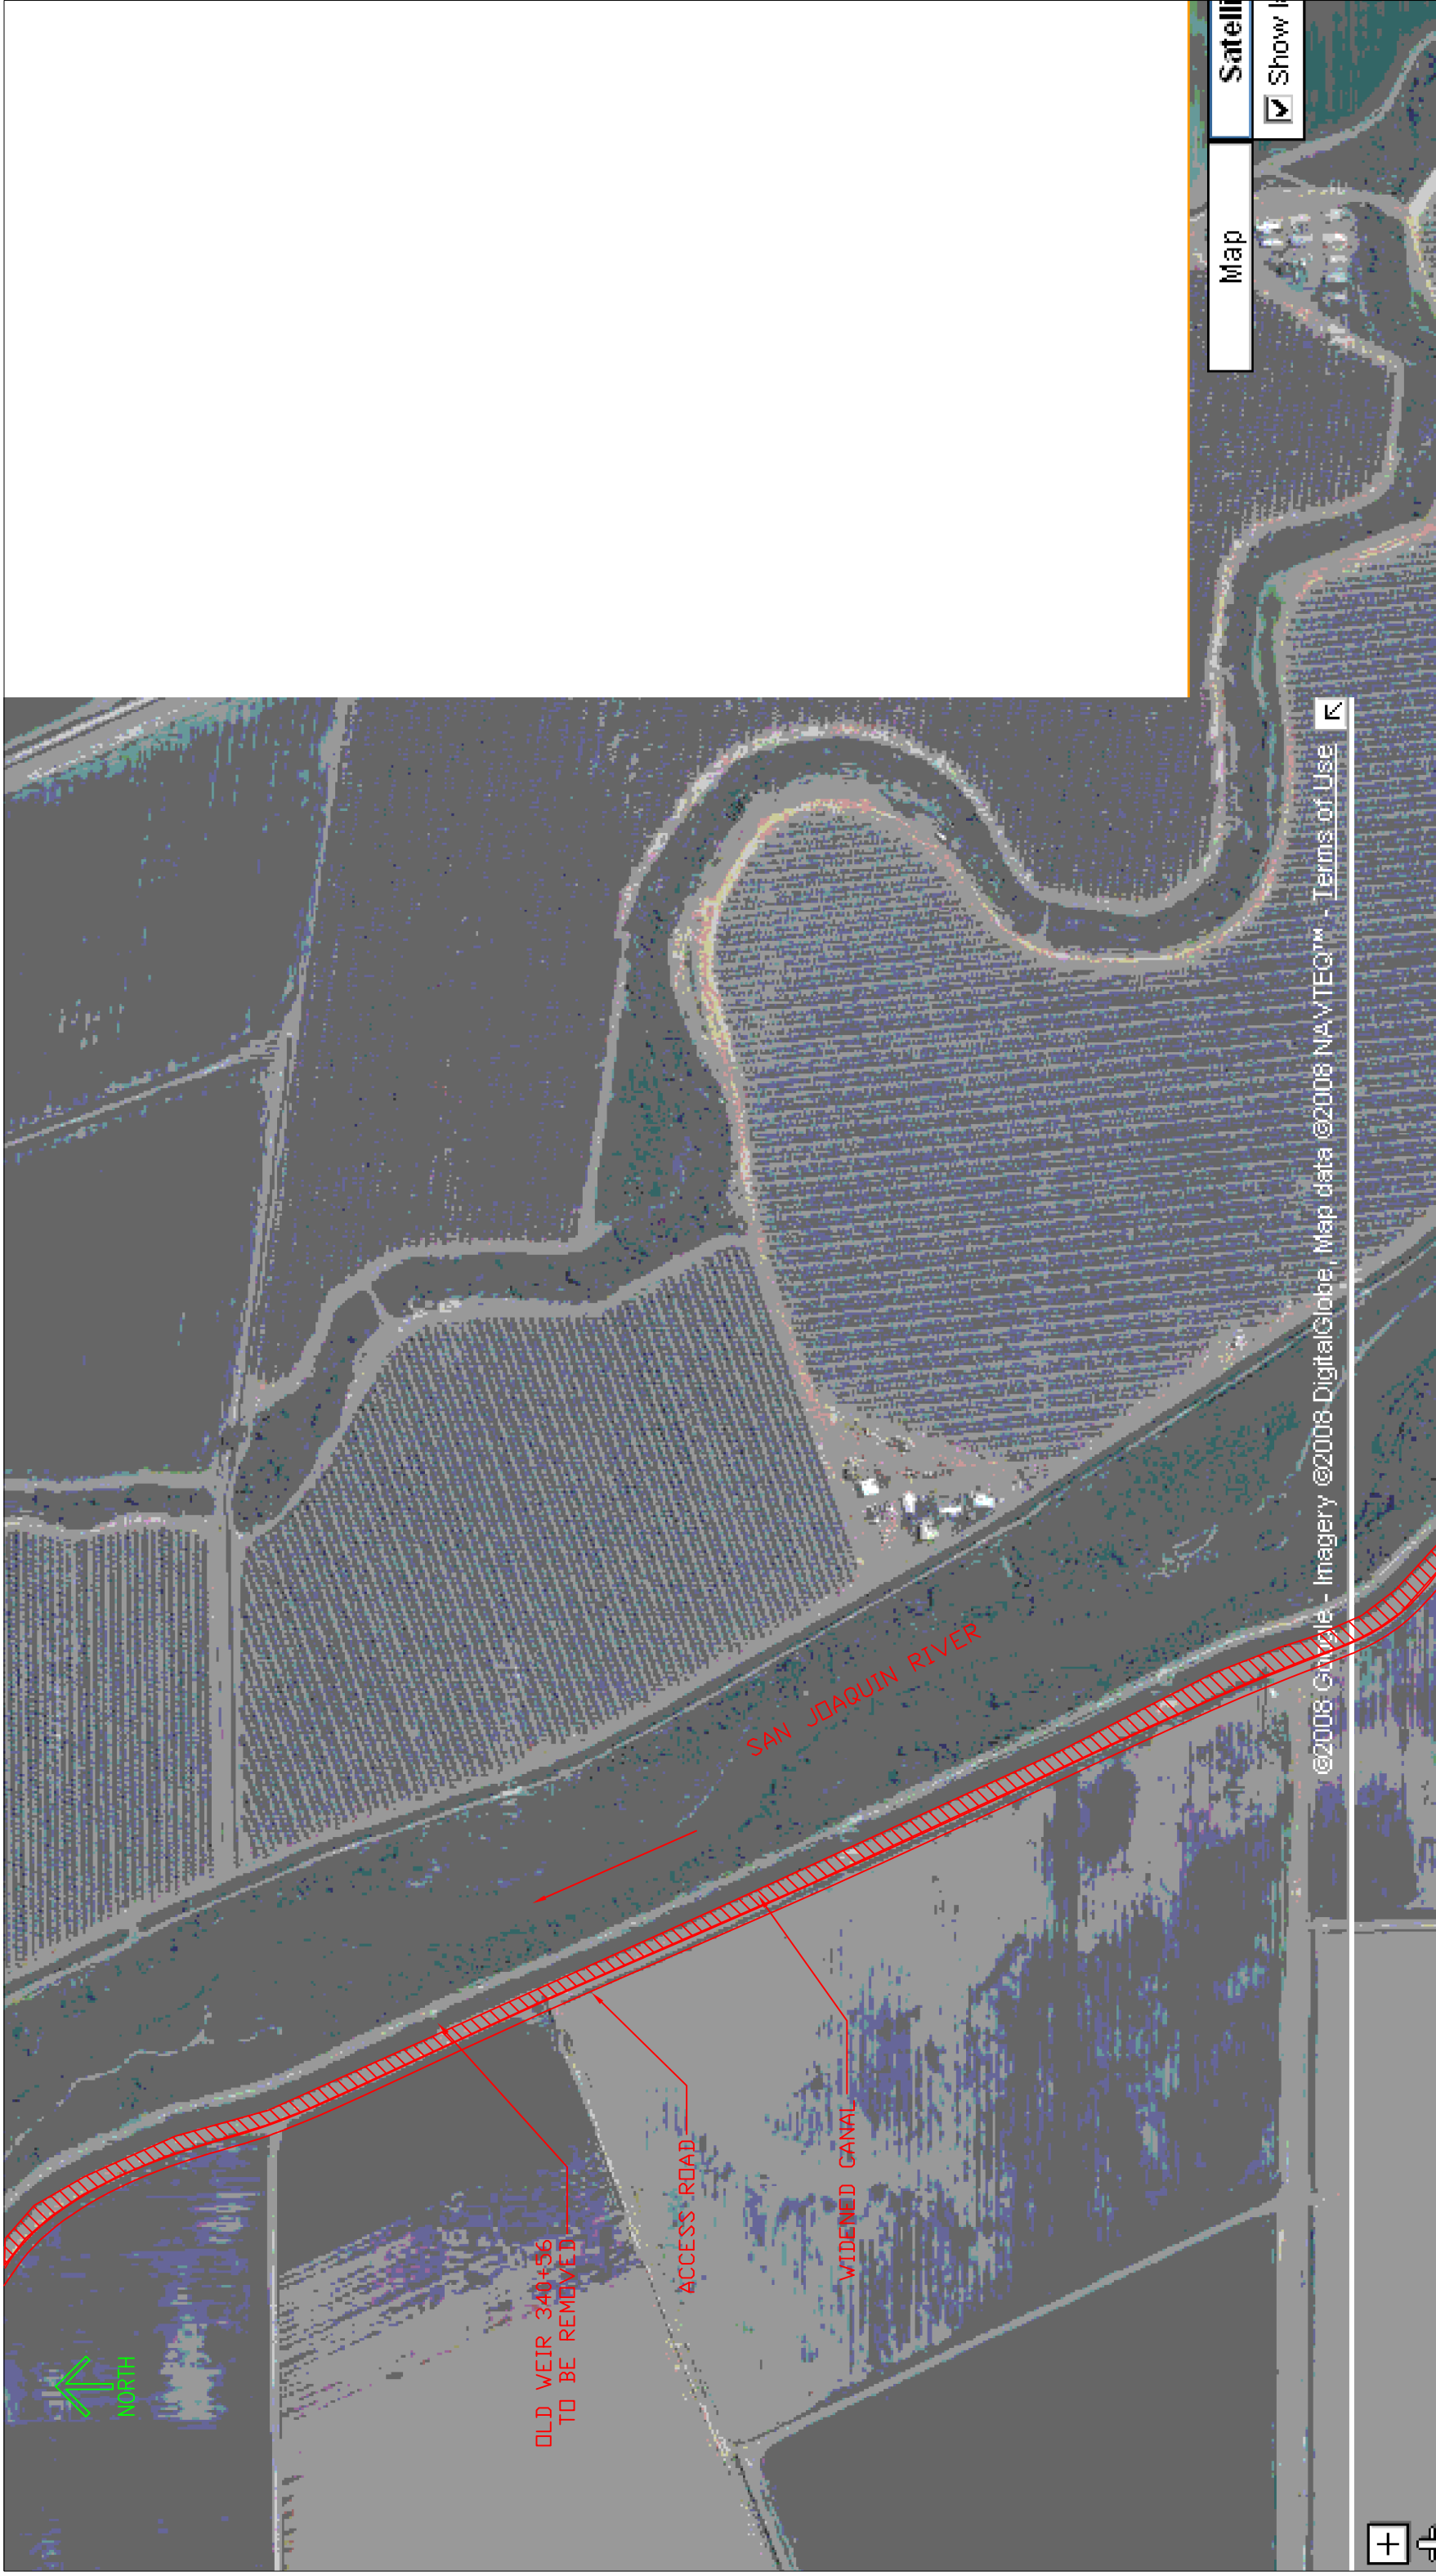


Alternative 6B - Supply Arroyo Canal from Mendota Pool
 Plan - Sheet 17 of 22

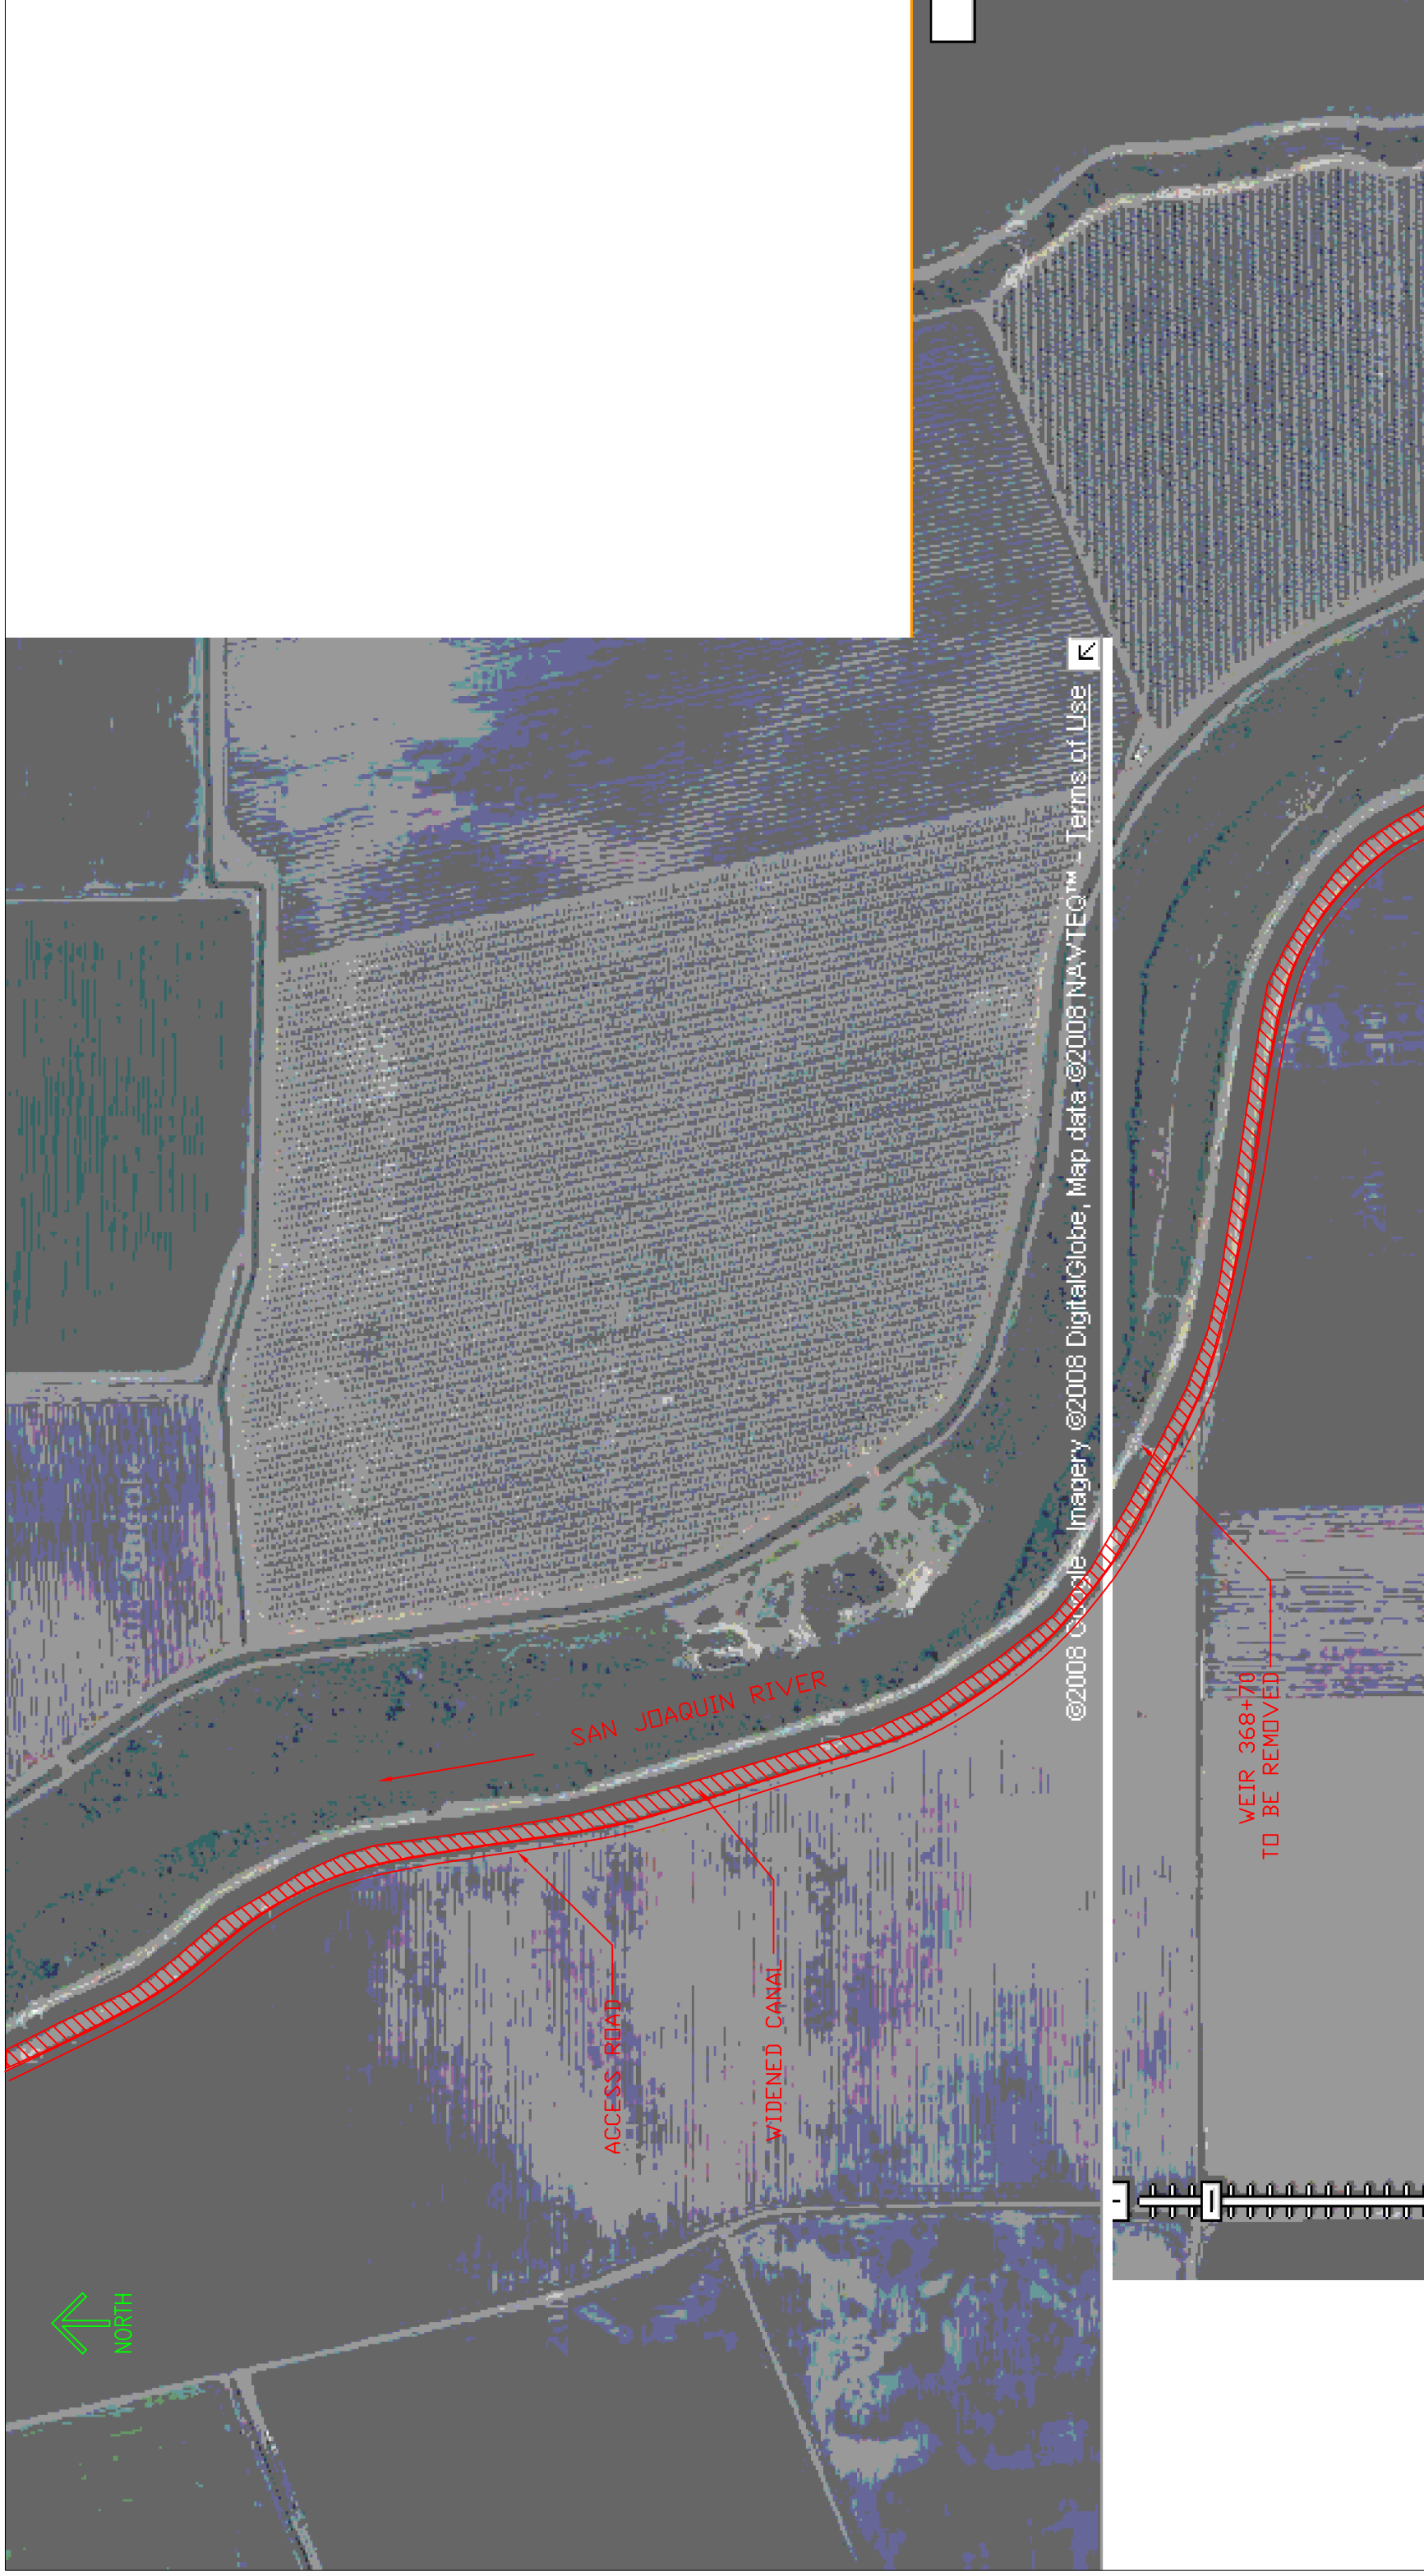



Alternative 6B - Supply Arroyo Canal from Mendota Pool
Plan - Sheet 18 Of 22

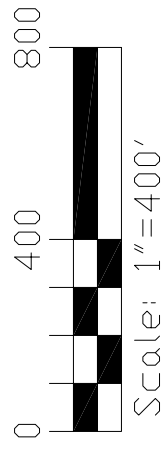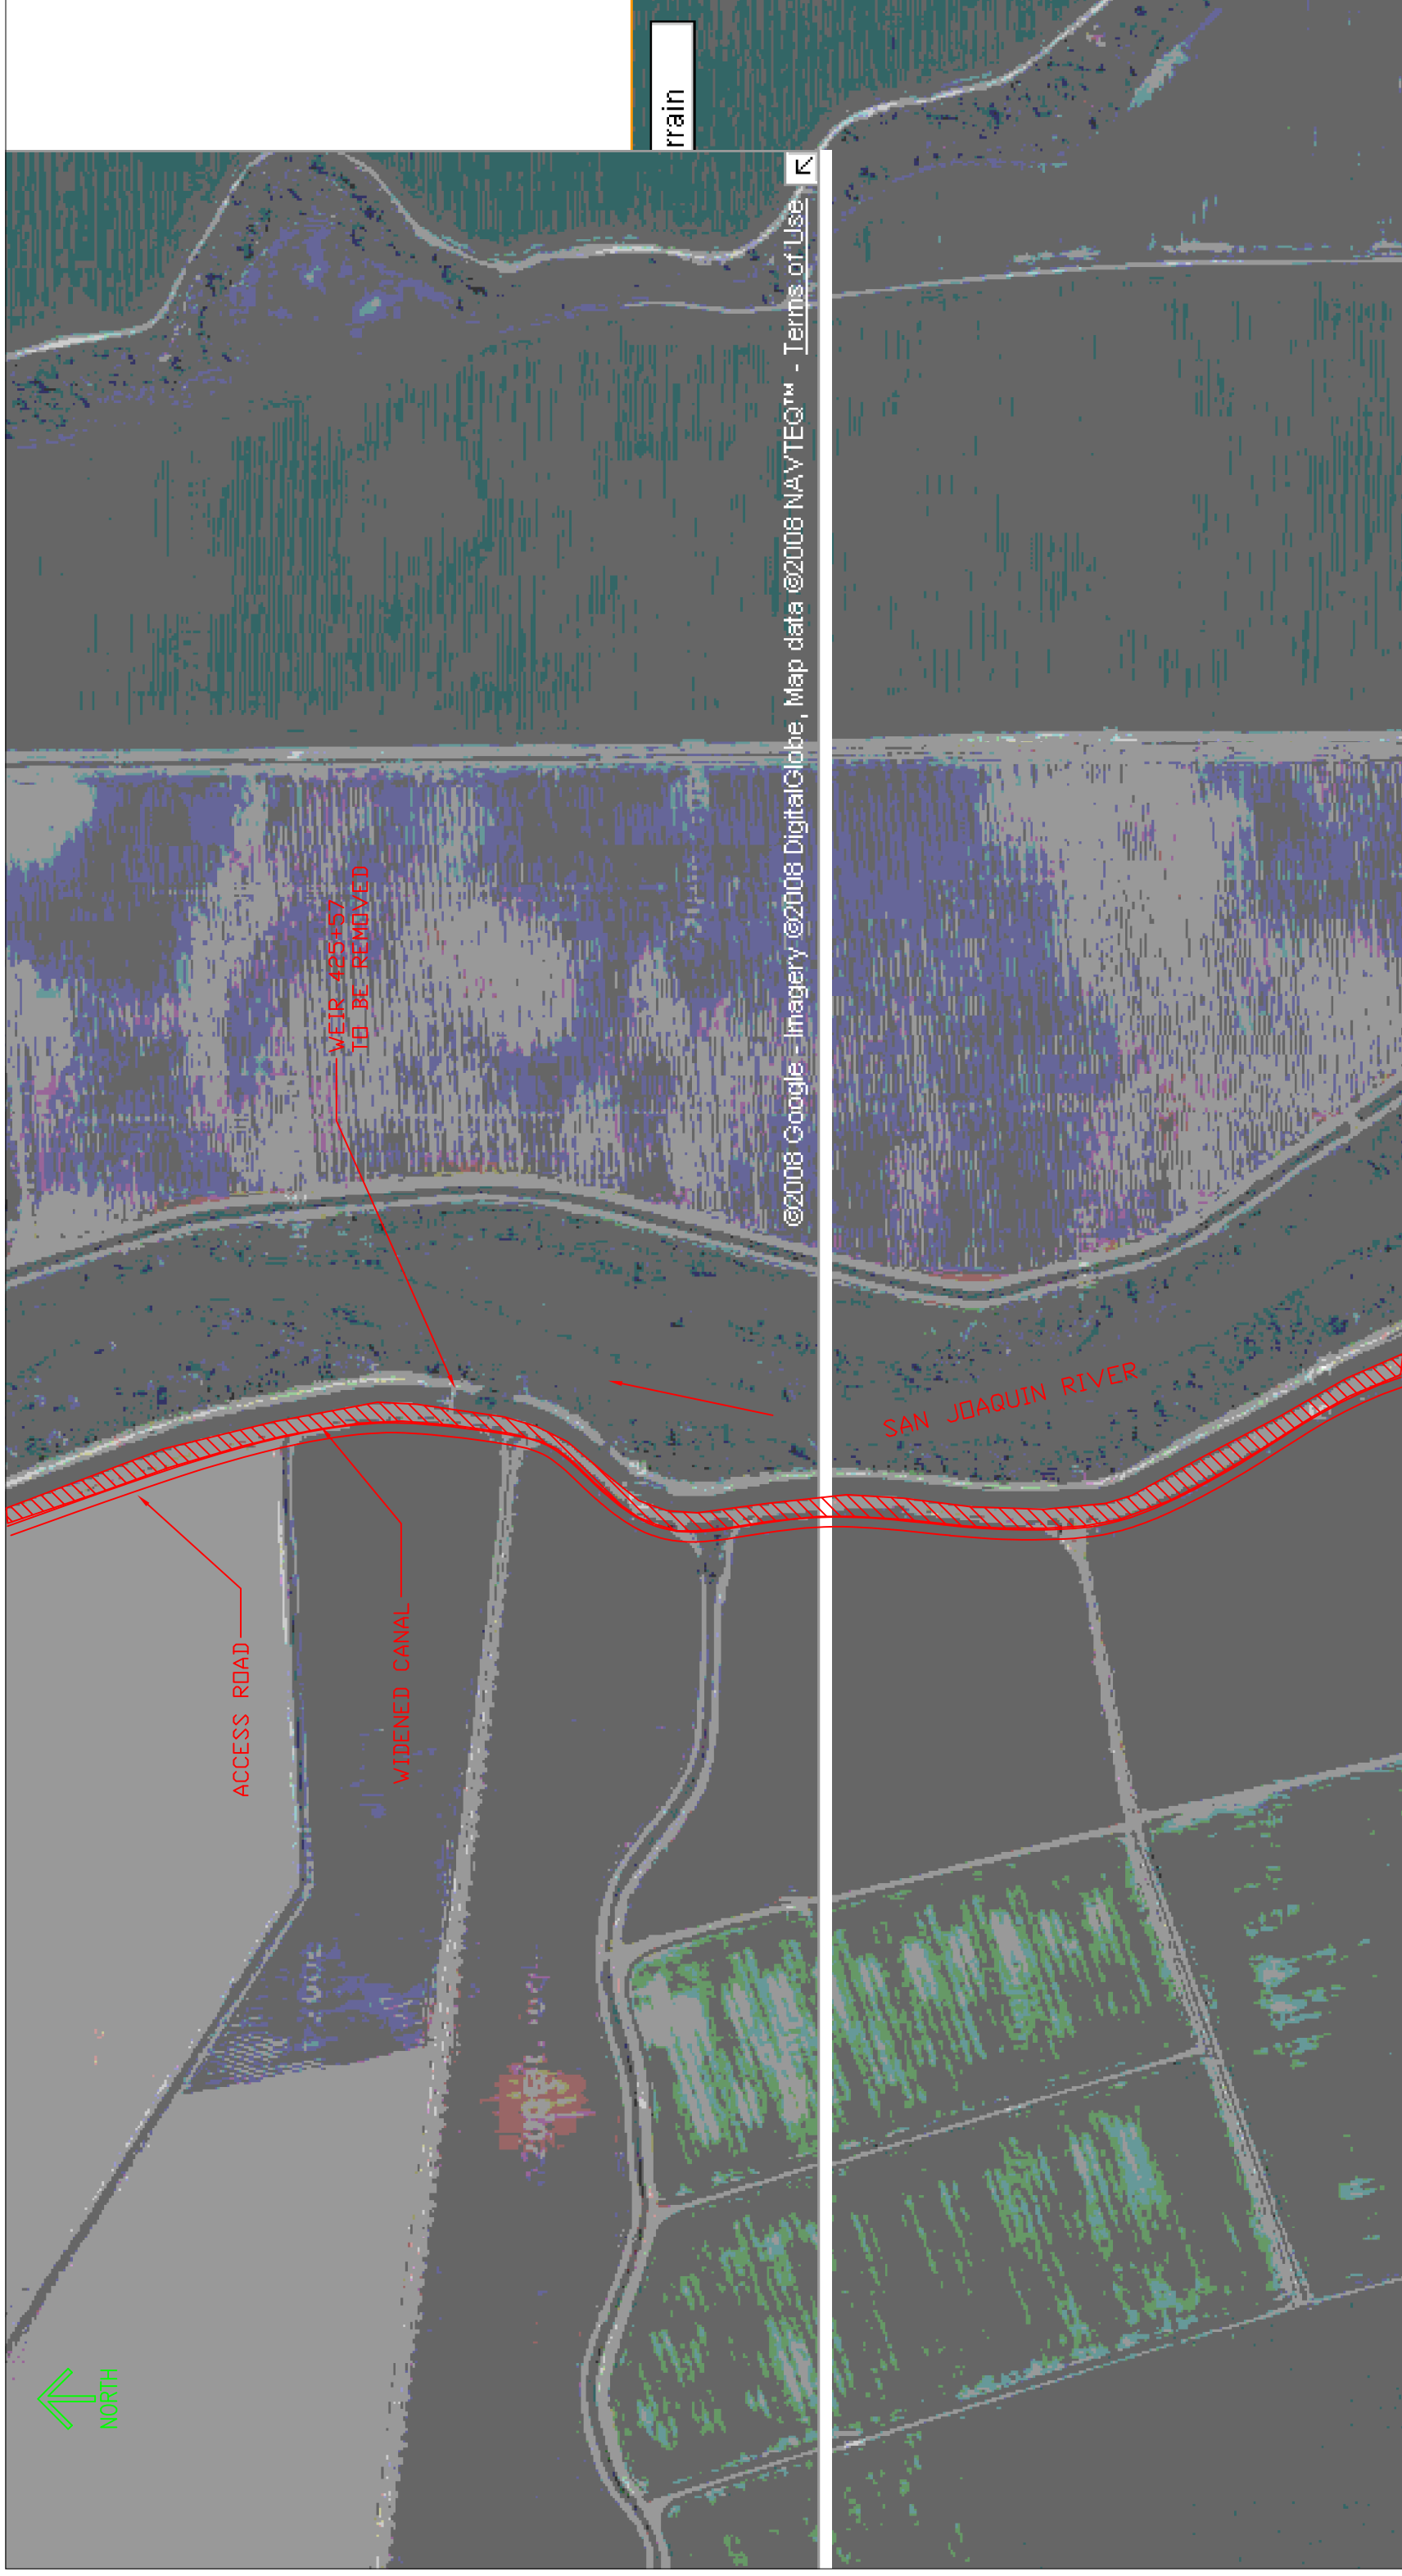


Alternative 6B - Supply Arroyo Canal from Mendota Pool
 Plan - Sheet 19 of 22

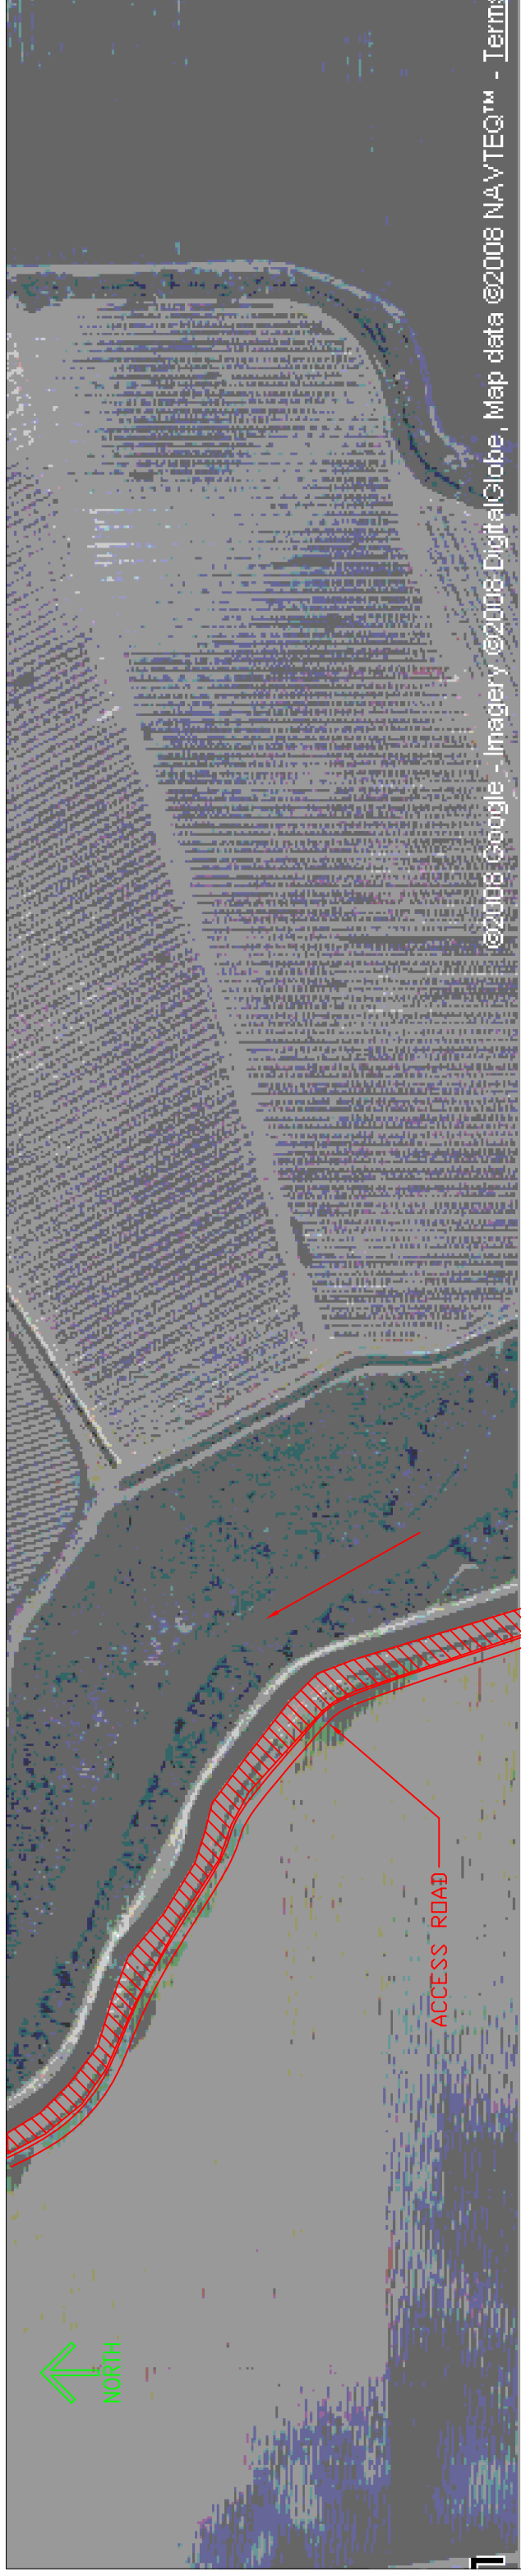



©2008 Google - Imagery ©2008 DigitalGlobe, Map data ©2008 NAVTEQ™ - Terms

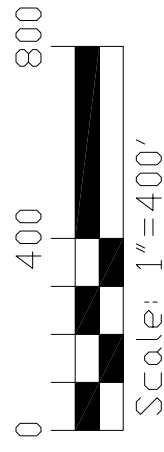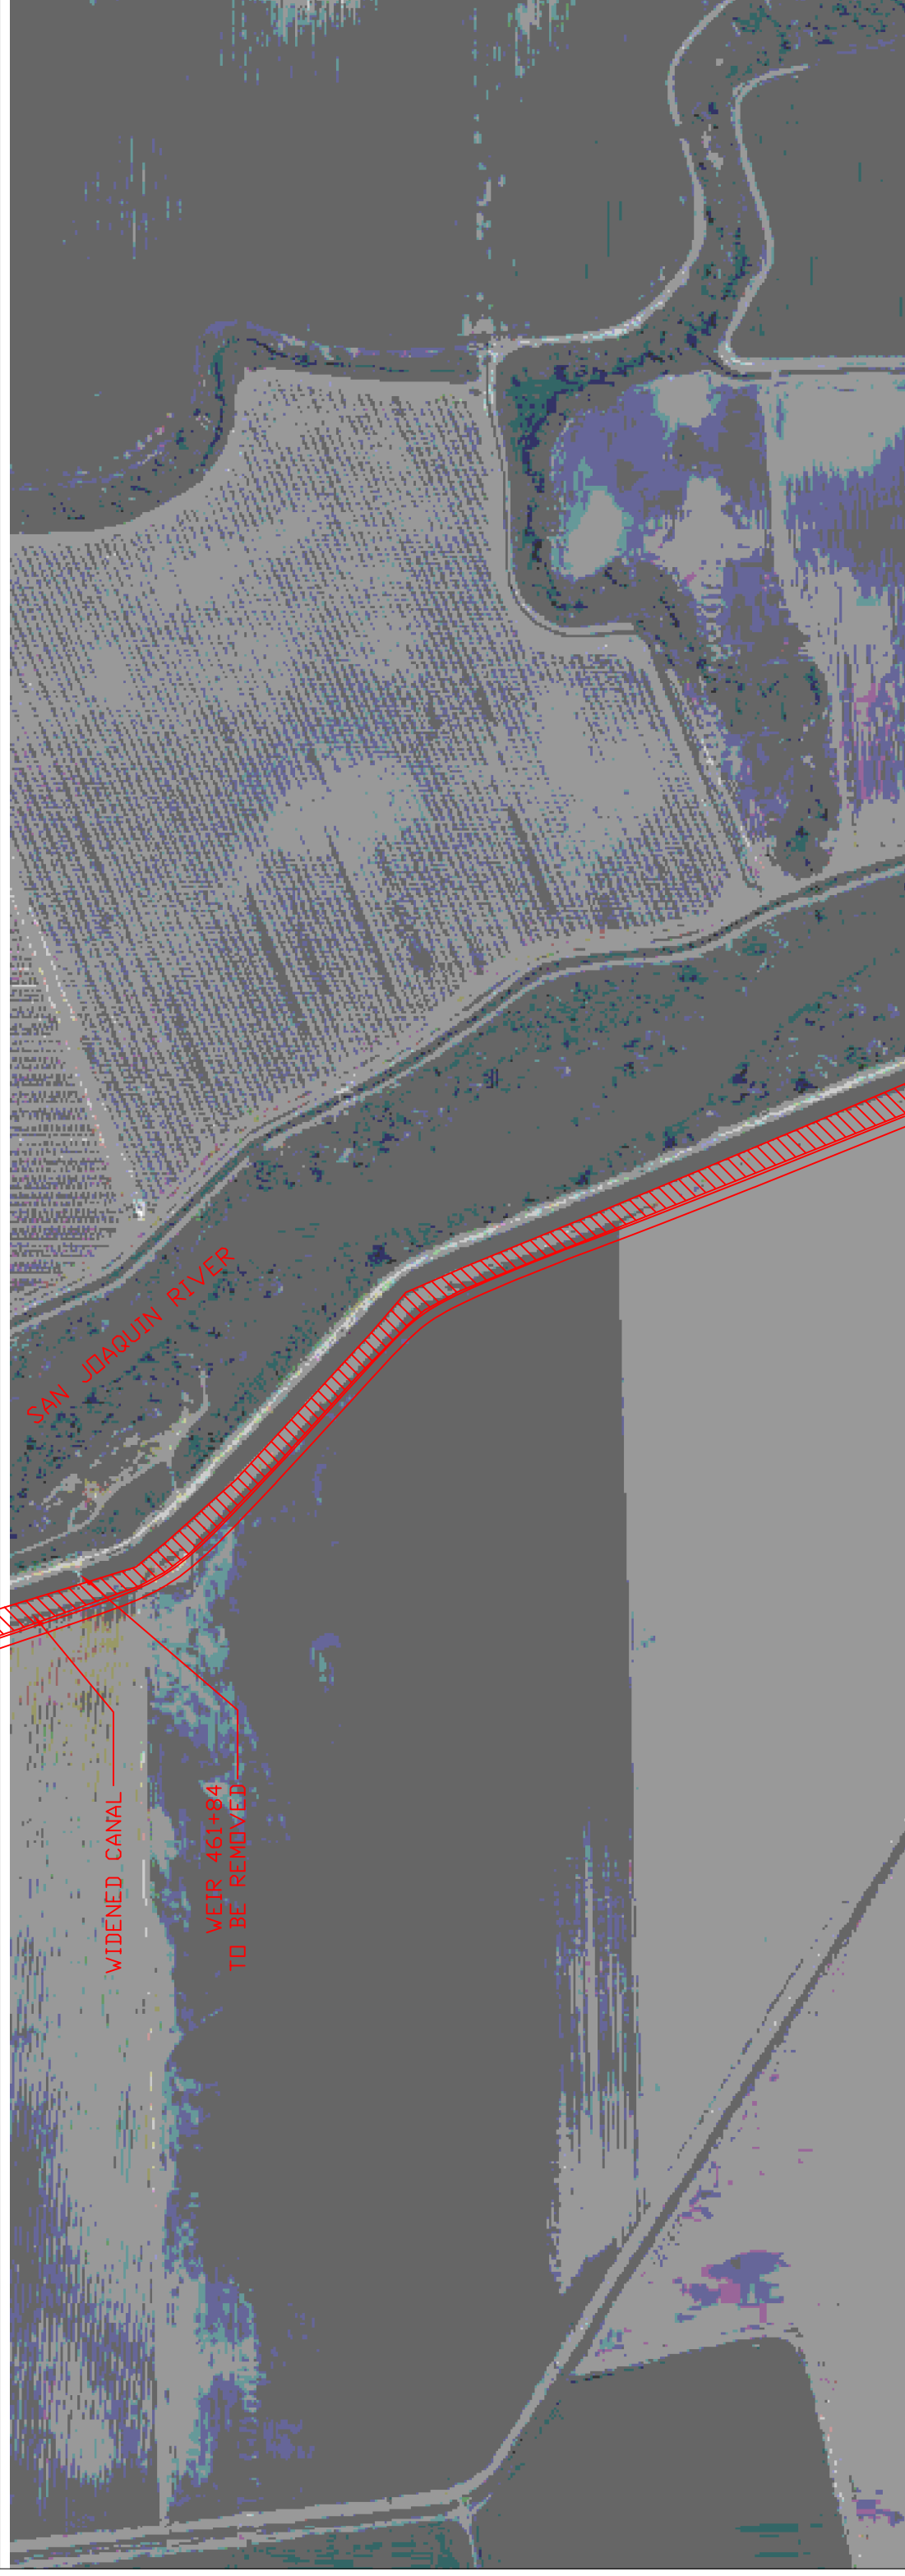

Alternative 6B - Supply Arroyo Canal from Mendota Pool
Plan - Sheet 20 of 22

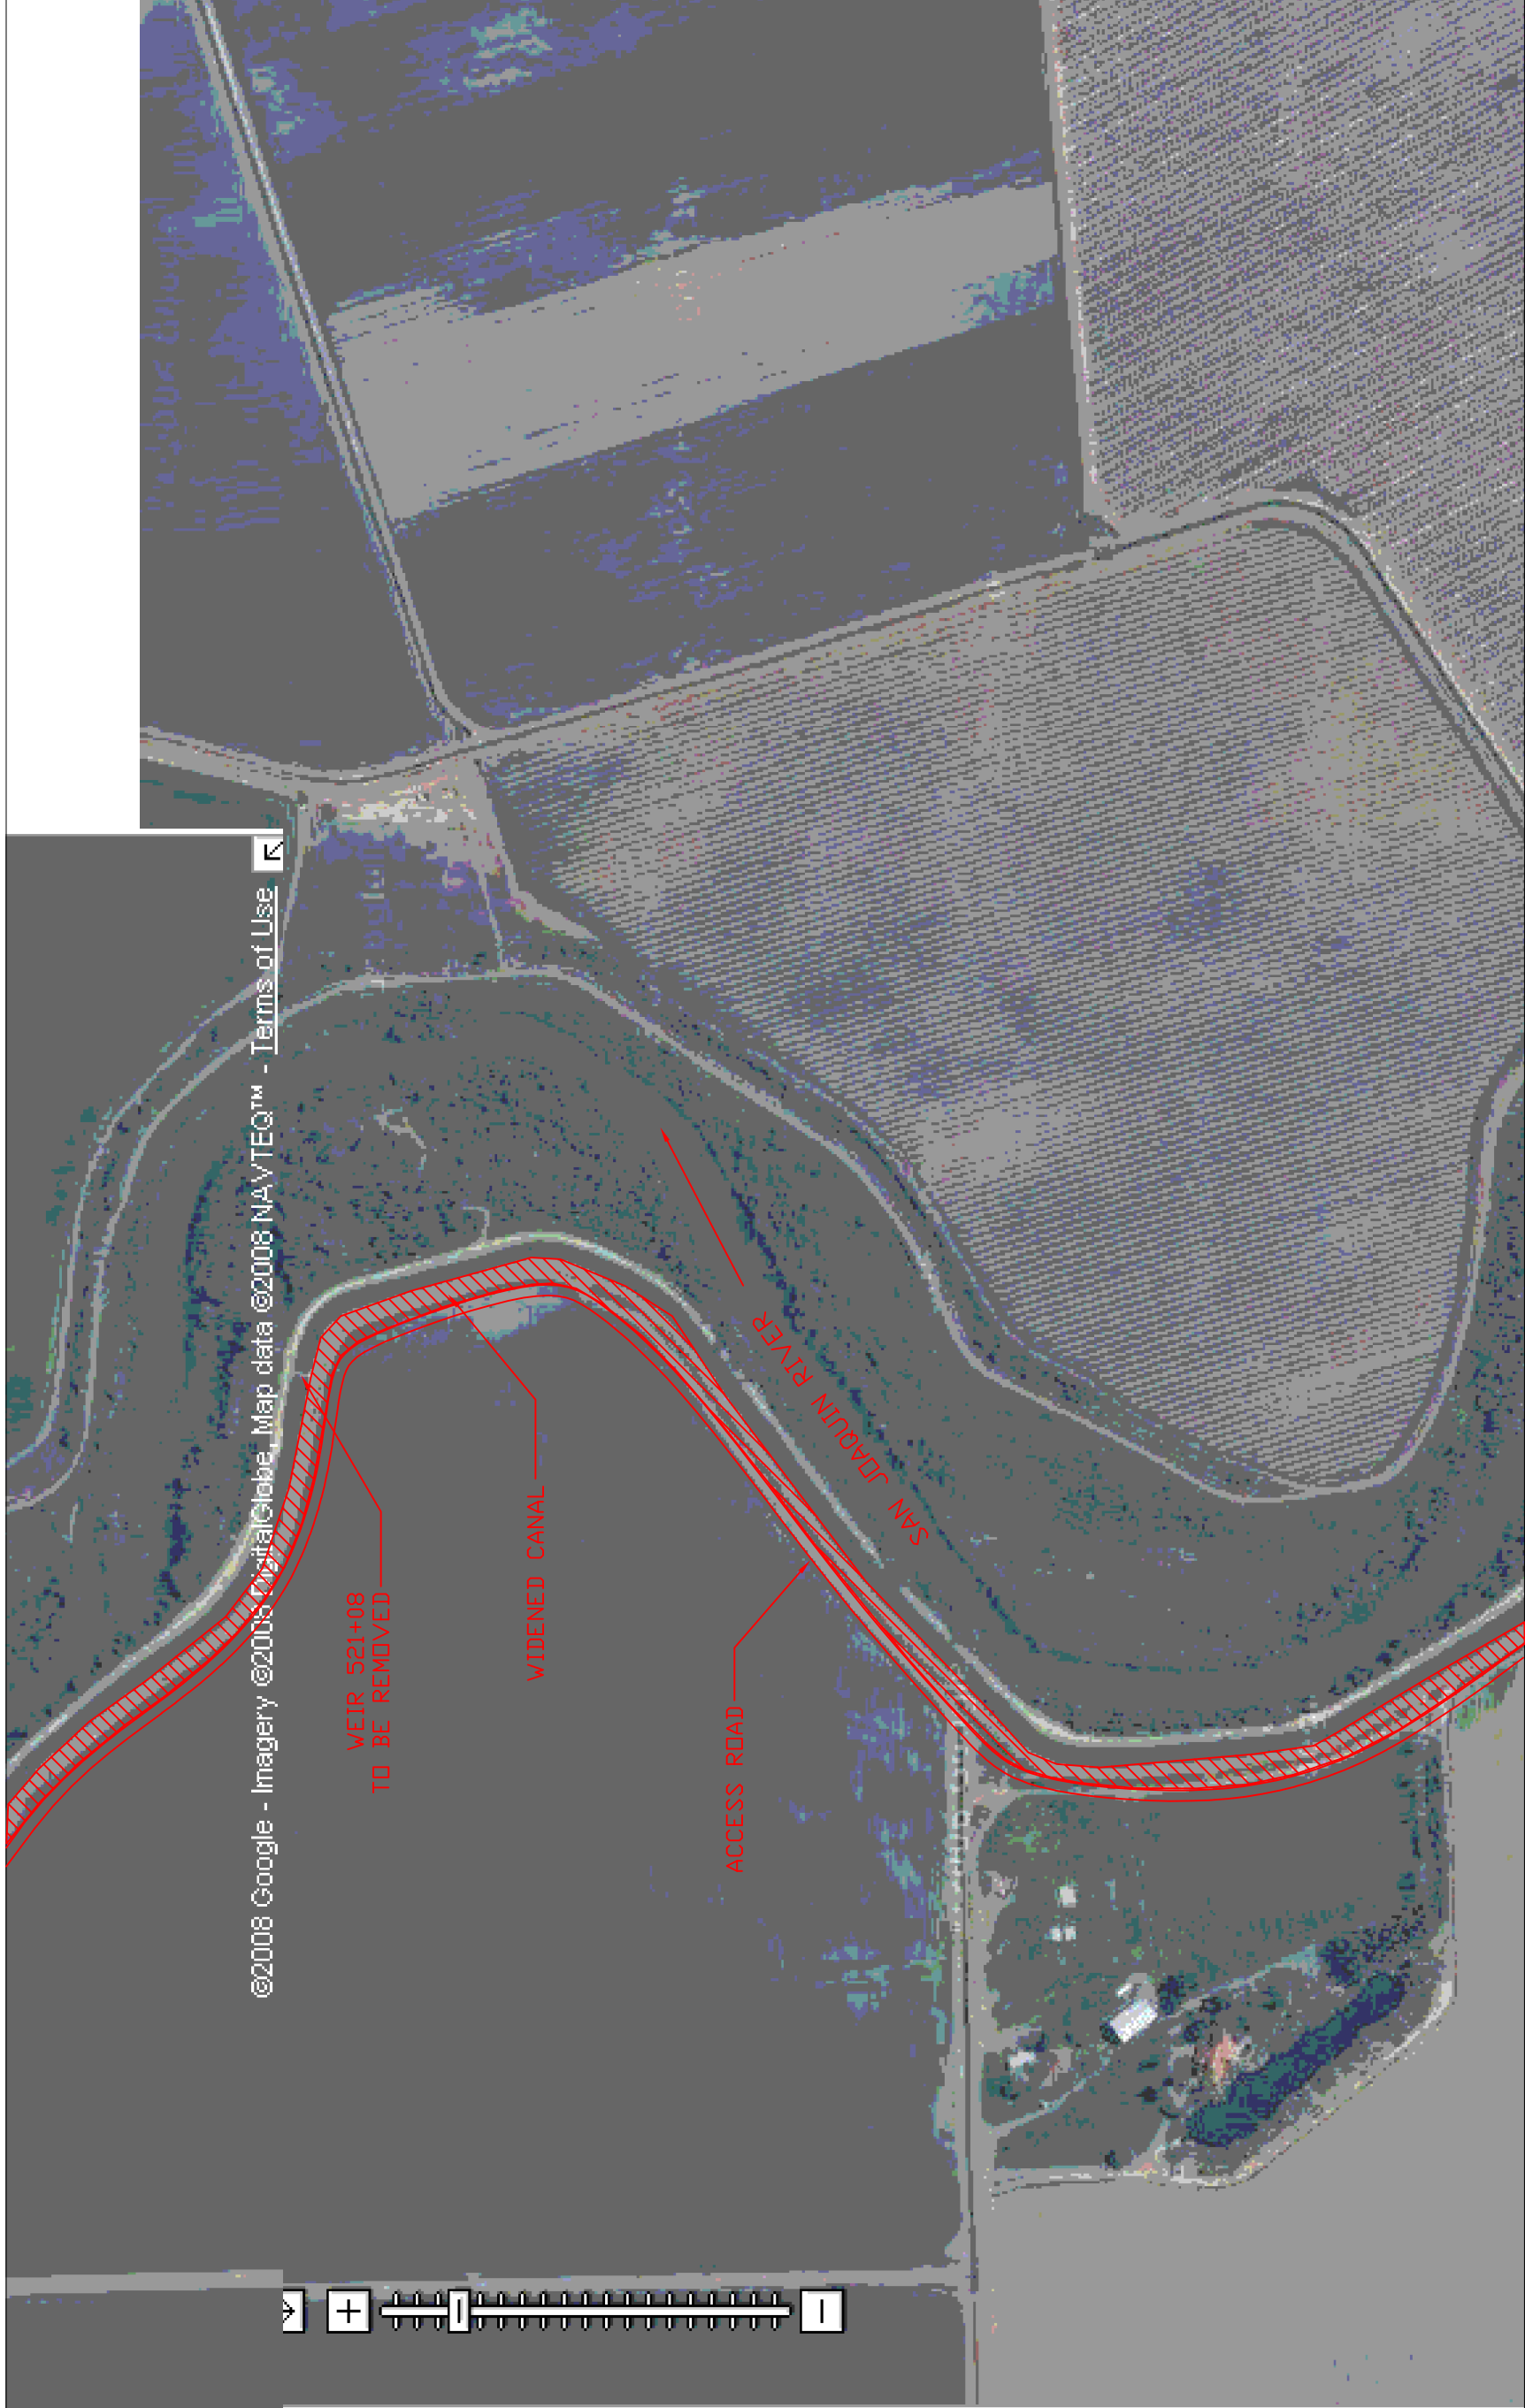

Alternative 6B - Supply Arroyo Canal from Mendota Pool
 Plan - Sheet 21 of 22

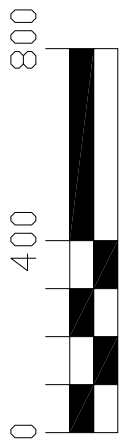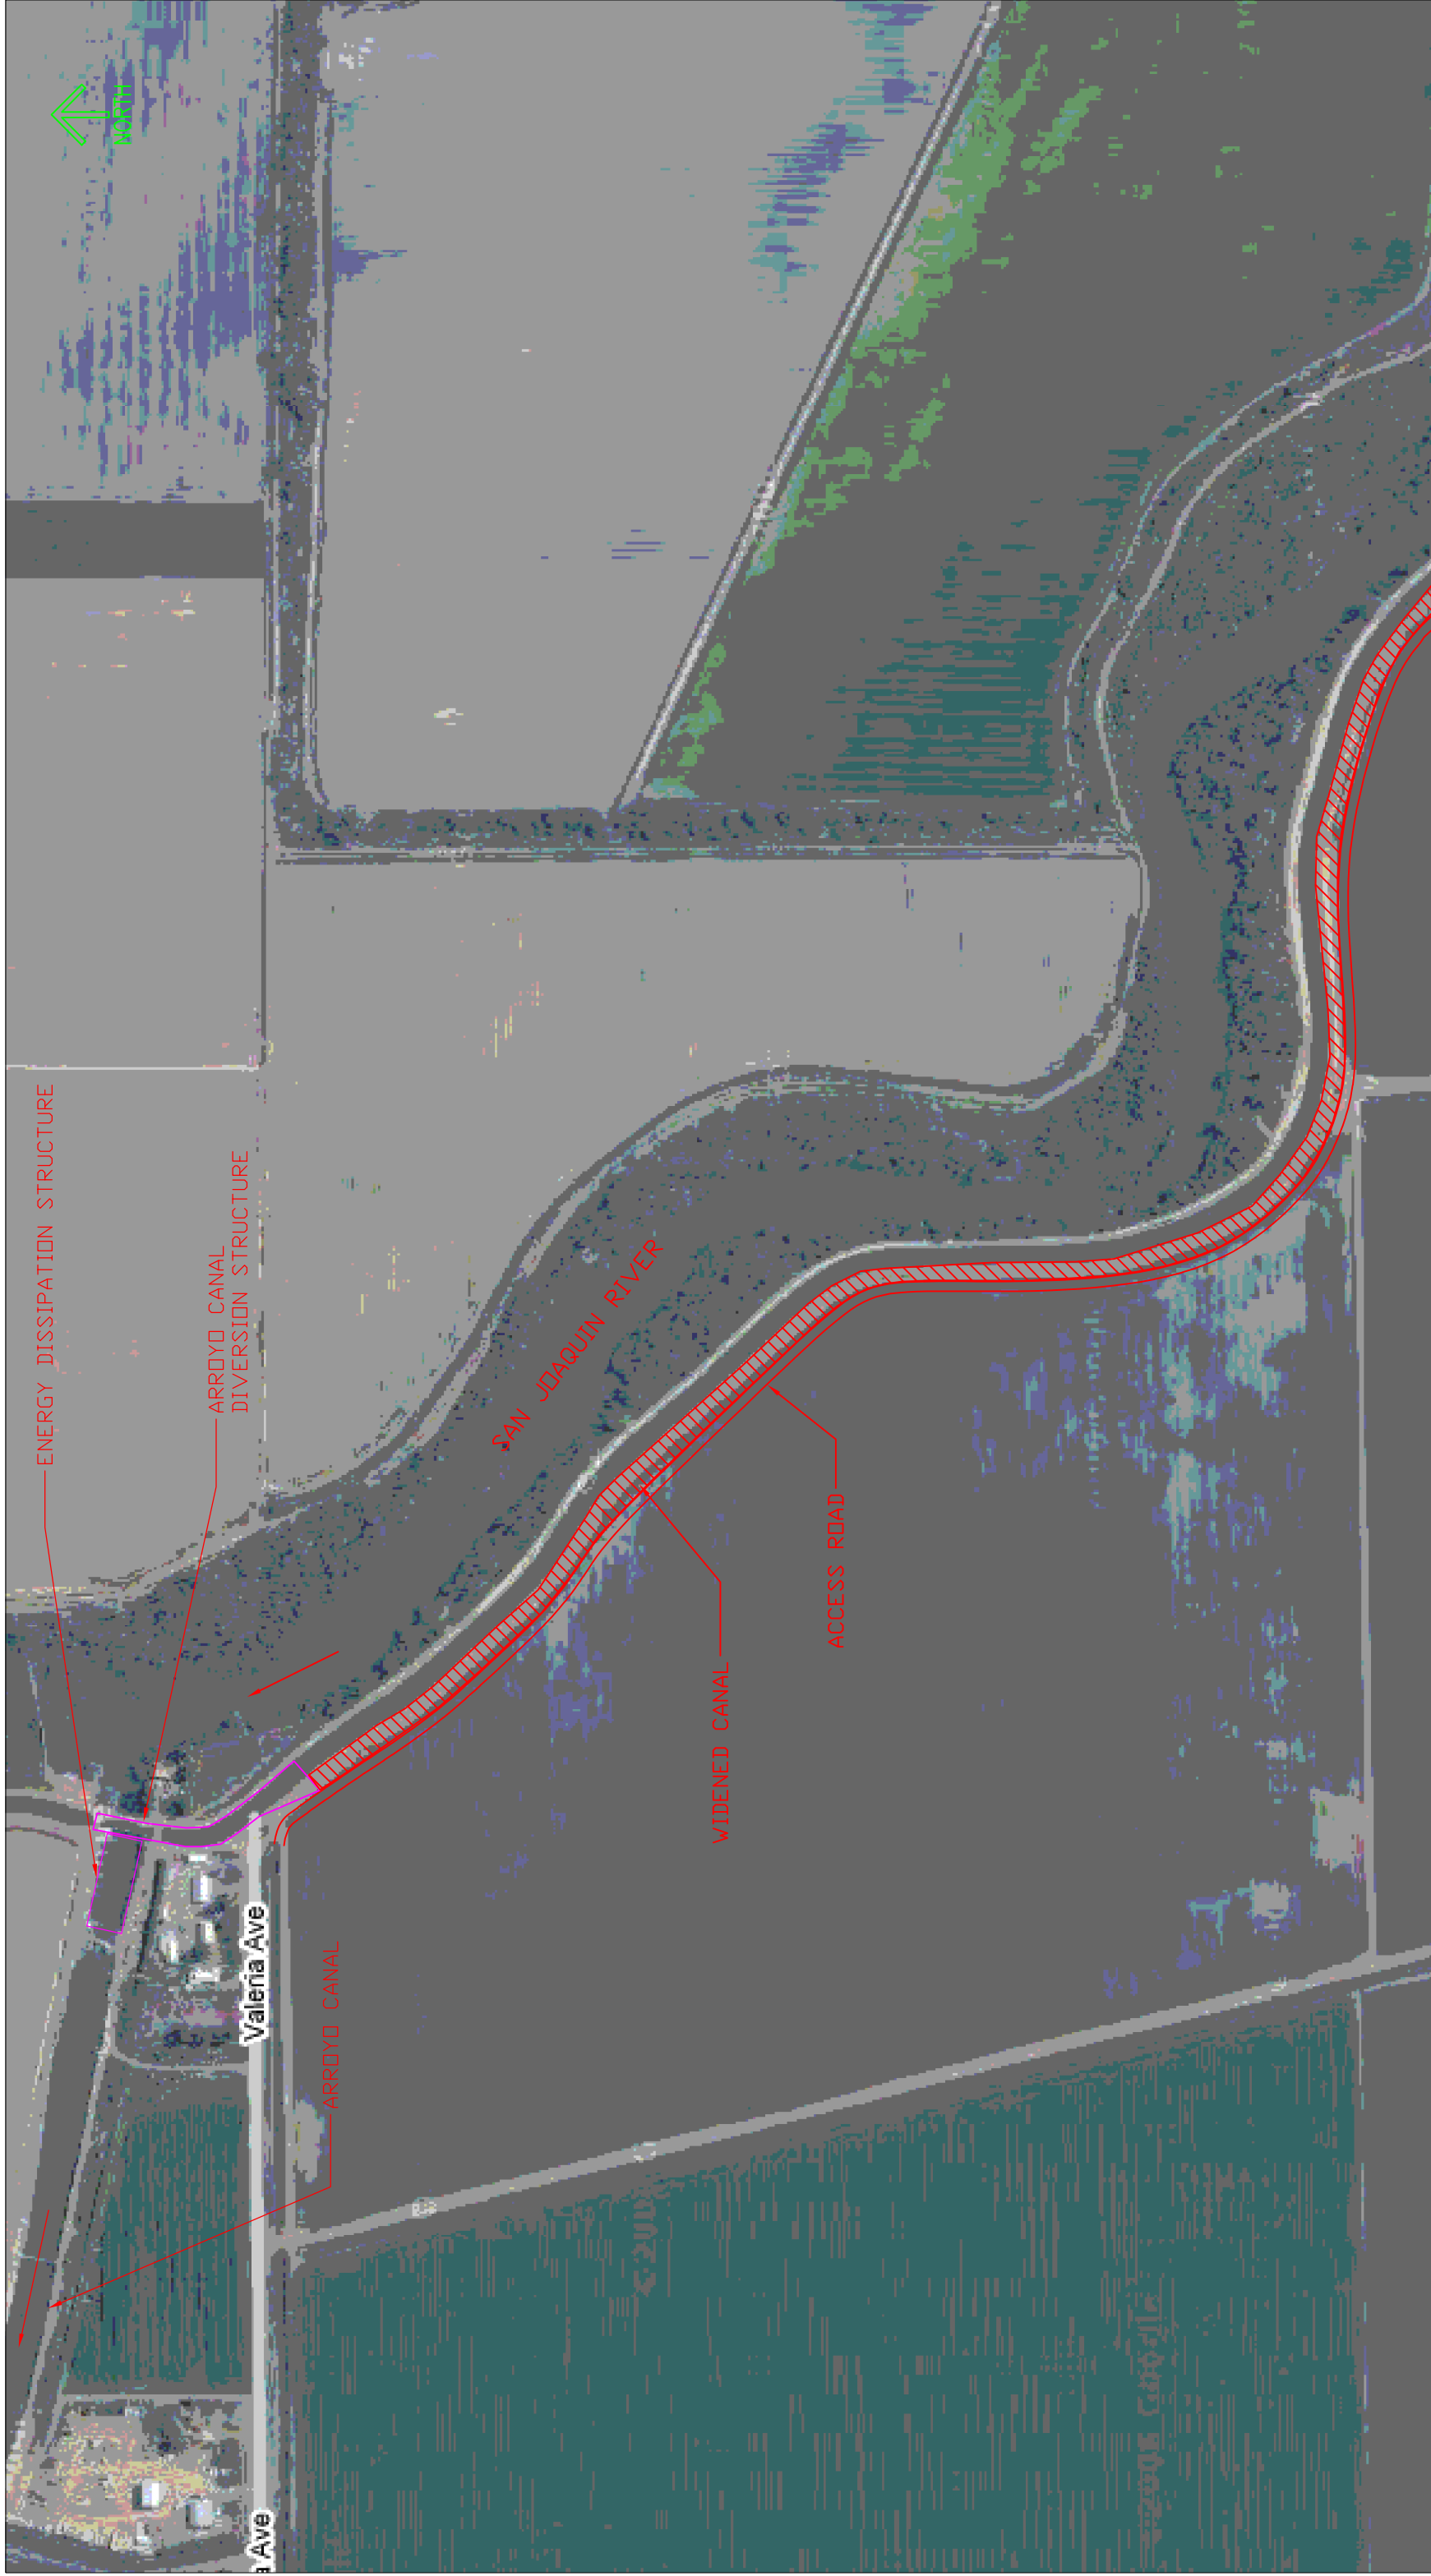

Alternative 6B - Supply Arroyo Canal from Mendota Pool
 Plan - Sheet 22 of 22

