



REVISIONS

#	description	date

scale:	AS SHOWN
job no.:	00110066.04
drawn by:	CK
checked by:	CM

sheet no.: C-1



sheet 5 of 45
date: 11/20/07

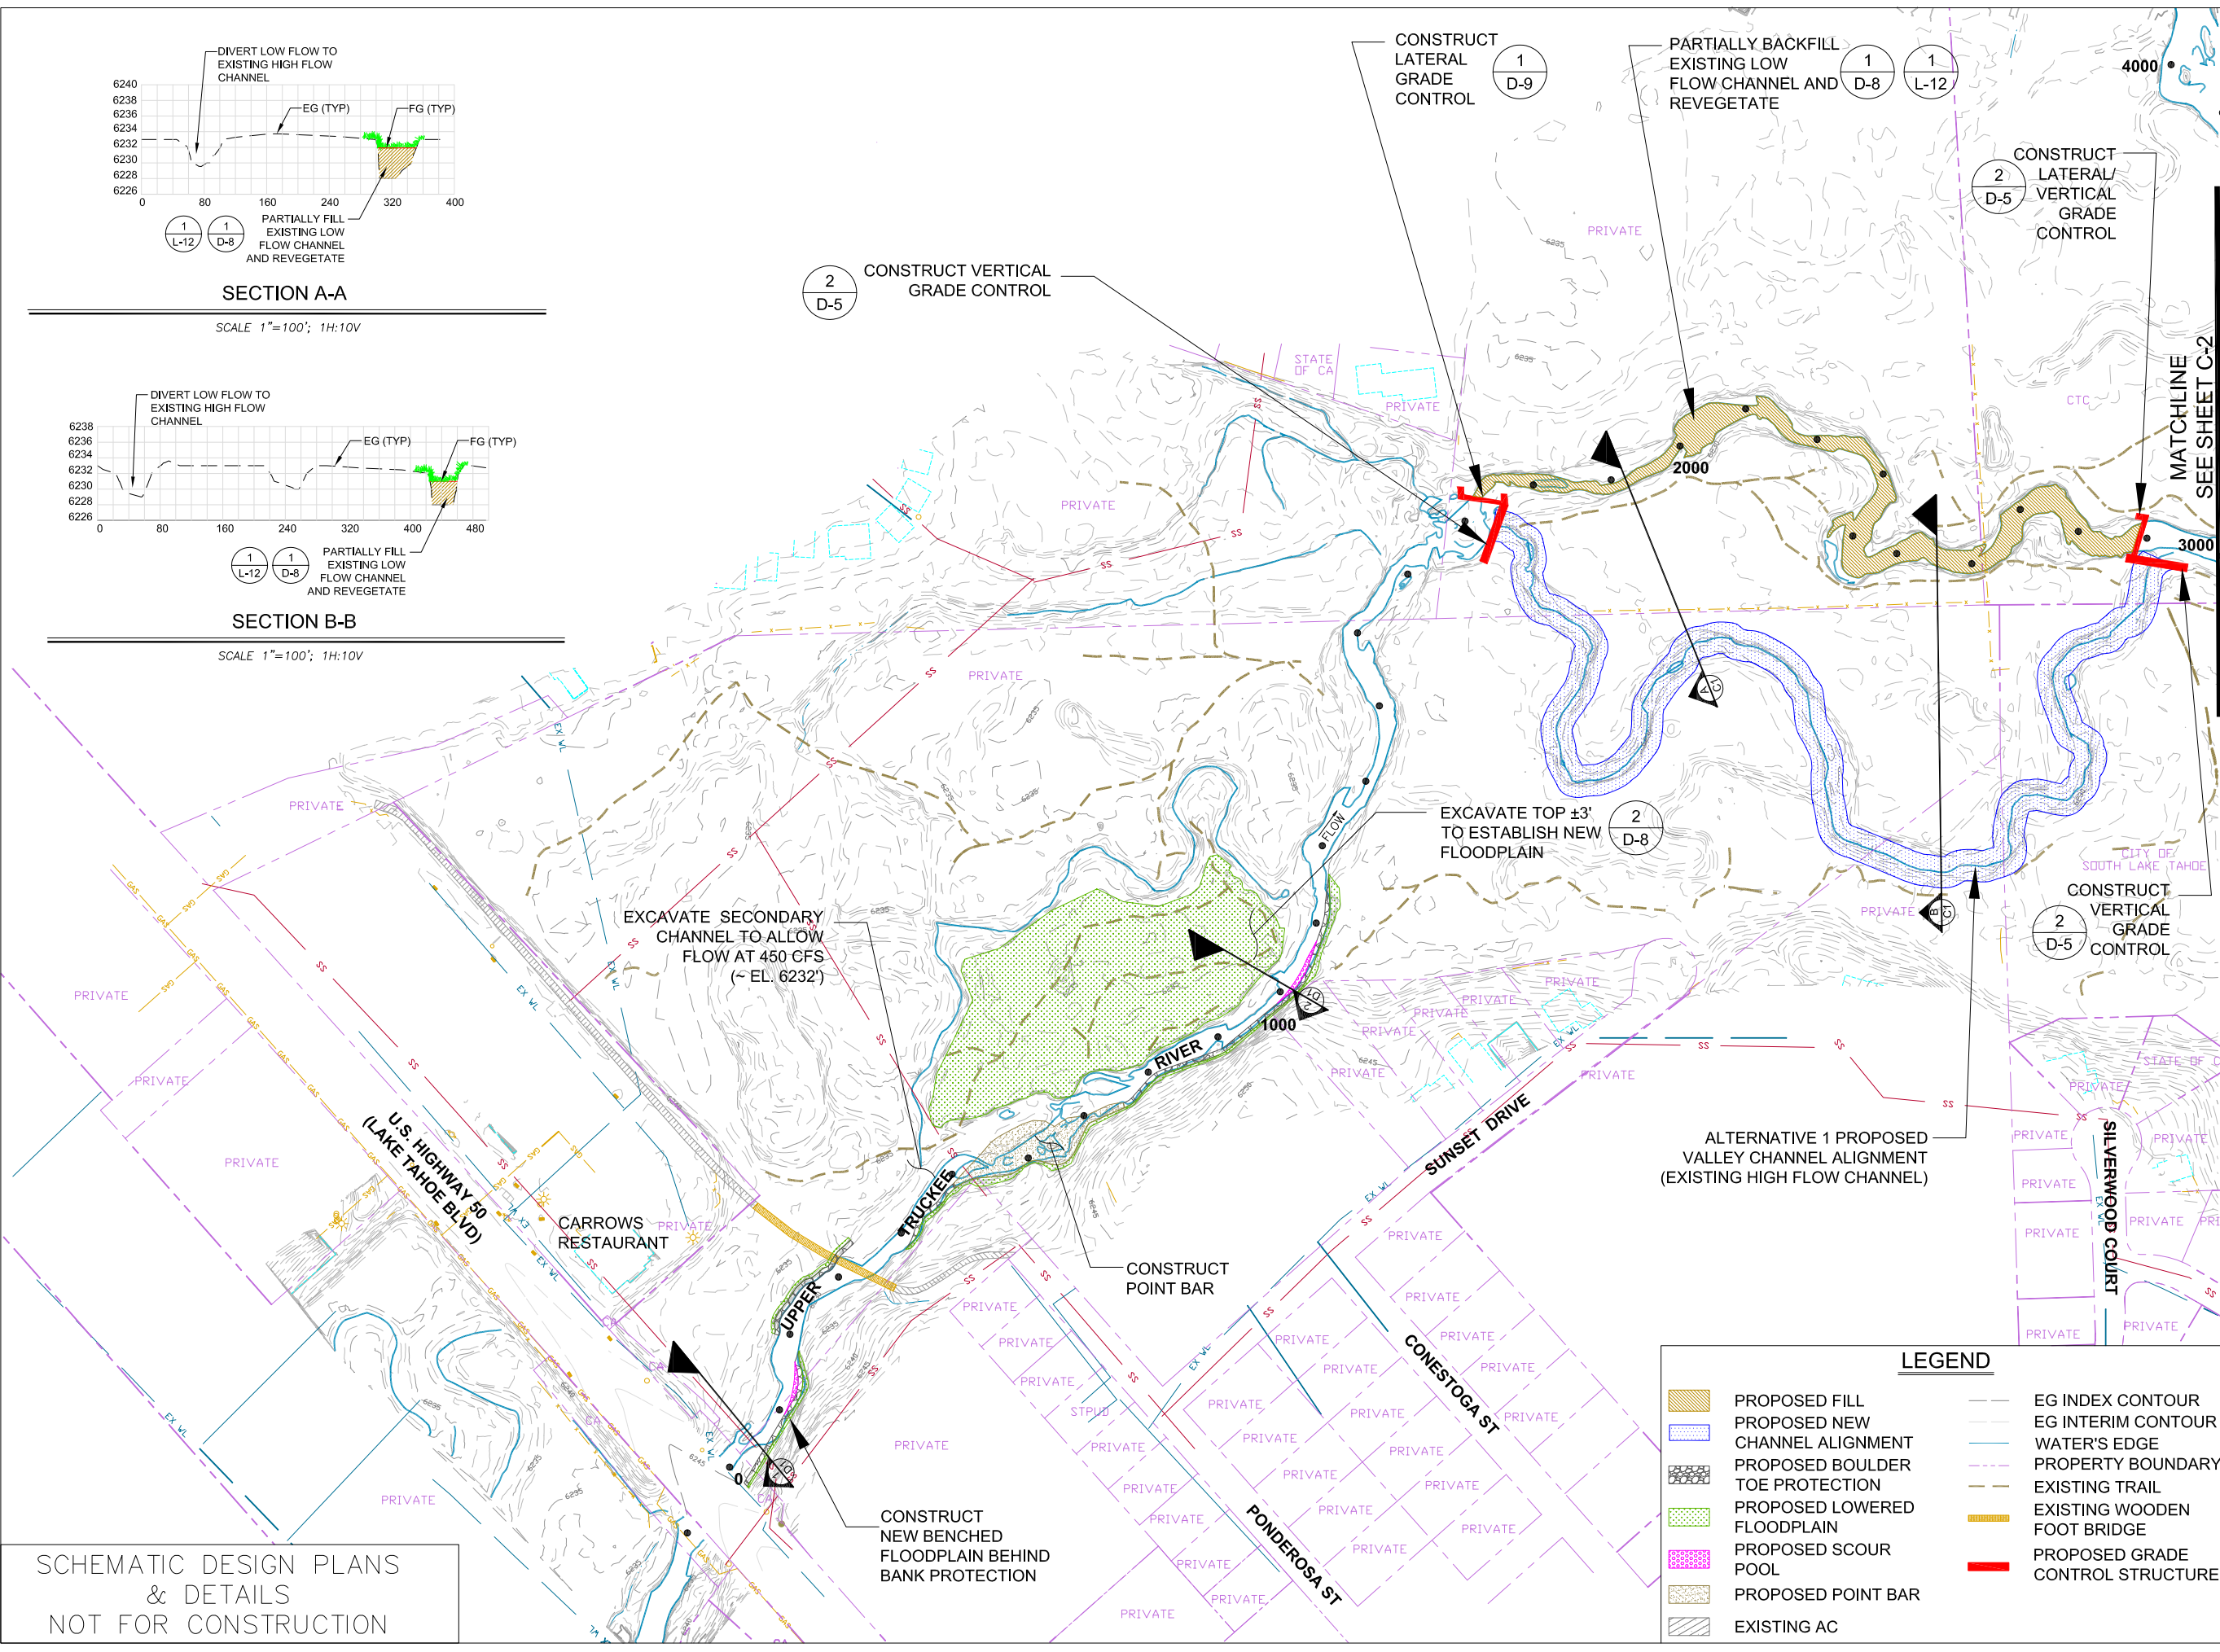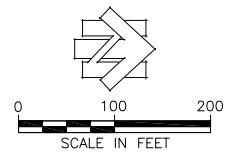

LEGEND

	PROPOSED FILL		EG INDEX CONTOUR
	PROPOSED NEW CHANNEL ALIGNMENT		EG INTERIM CONTOUR
	PROPOSED BOULDER TOE PROTECTION		WATER'S EDGE
	PROPOSED LOWERED FLOODPLAIN		PROPERTY BOUNDARY
	PROPOSED SCOUR POOL		EXISTING TRAIL
	PROPOSED POINT BAR		EXISTING WOODEN FOOT BRIDGE
	EXISTING AC		PROPOSED GRADE CONTROL STRUCTURE

SCHEMATIC DESIGN PLANS & DETAILS NOT FOR CONSTRUCTION

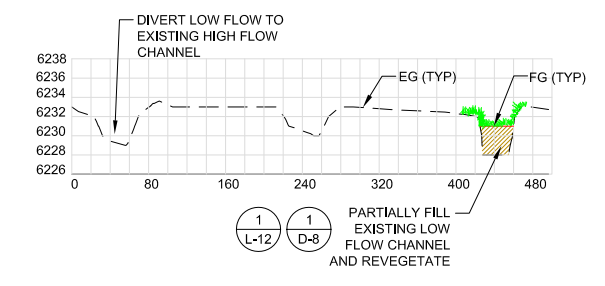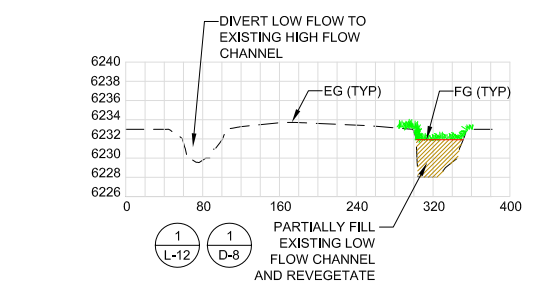

SCHEMATIC DESIGN PLANS
& DETAILS
NOT FOR CONSTRUCTION



UPPER TRUCKEE RIVER
AND MARSH RESTORATION
PROJECT

E.I.P. # 560



870 Emerald Bay Road, Suite 400
South Lake Tahoe, CA 96150
Tel: 530.543.5100 Fax: 530.543.5150



295 Highway 50, suite 1
Zephyr Cove, NV 89448
Tel: 775.588.9069

MID-MARSH
PLAN
RS 3000 - 7000
(ALTERNATIVE 1)



C-2

REVISIONS
description date

scale: AS SHOWN
job no.: 00110066.04
drawn by: CK
checked by: CM

sheet no.: C-2

sheet 6 of 45
date: 11/20/07

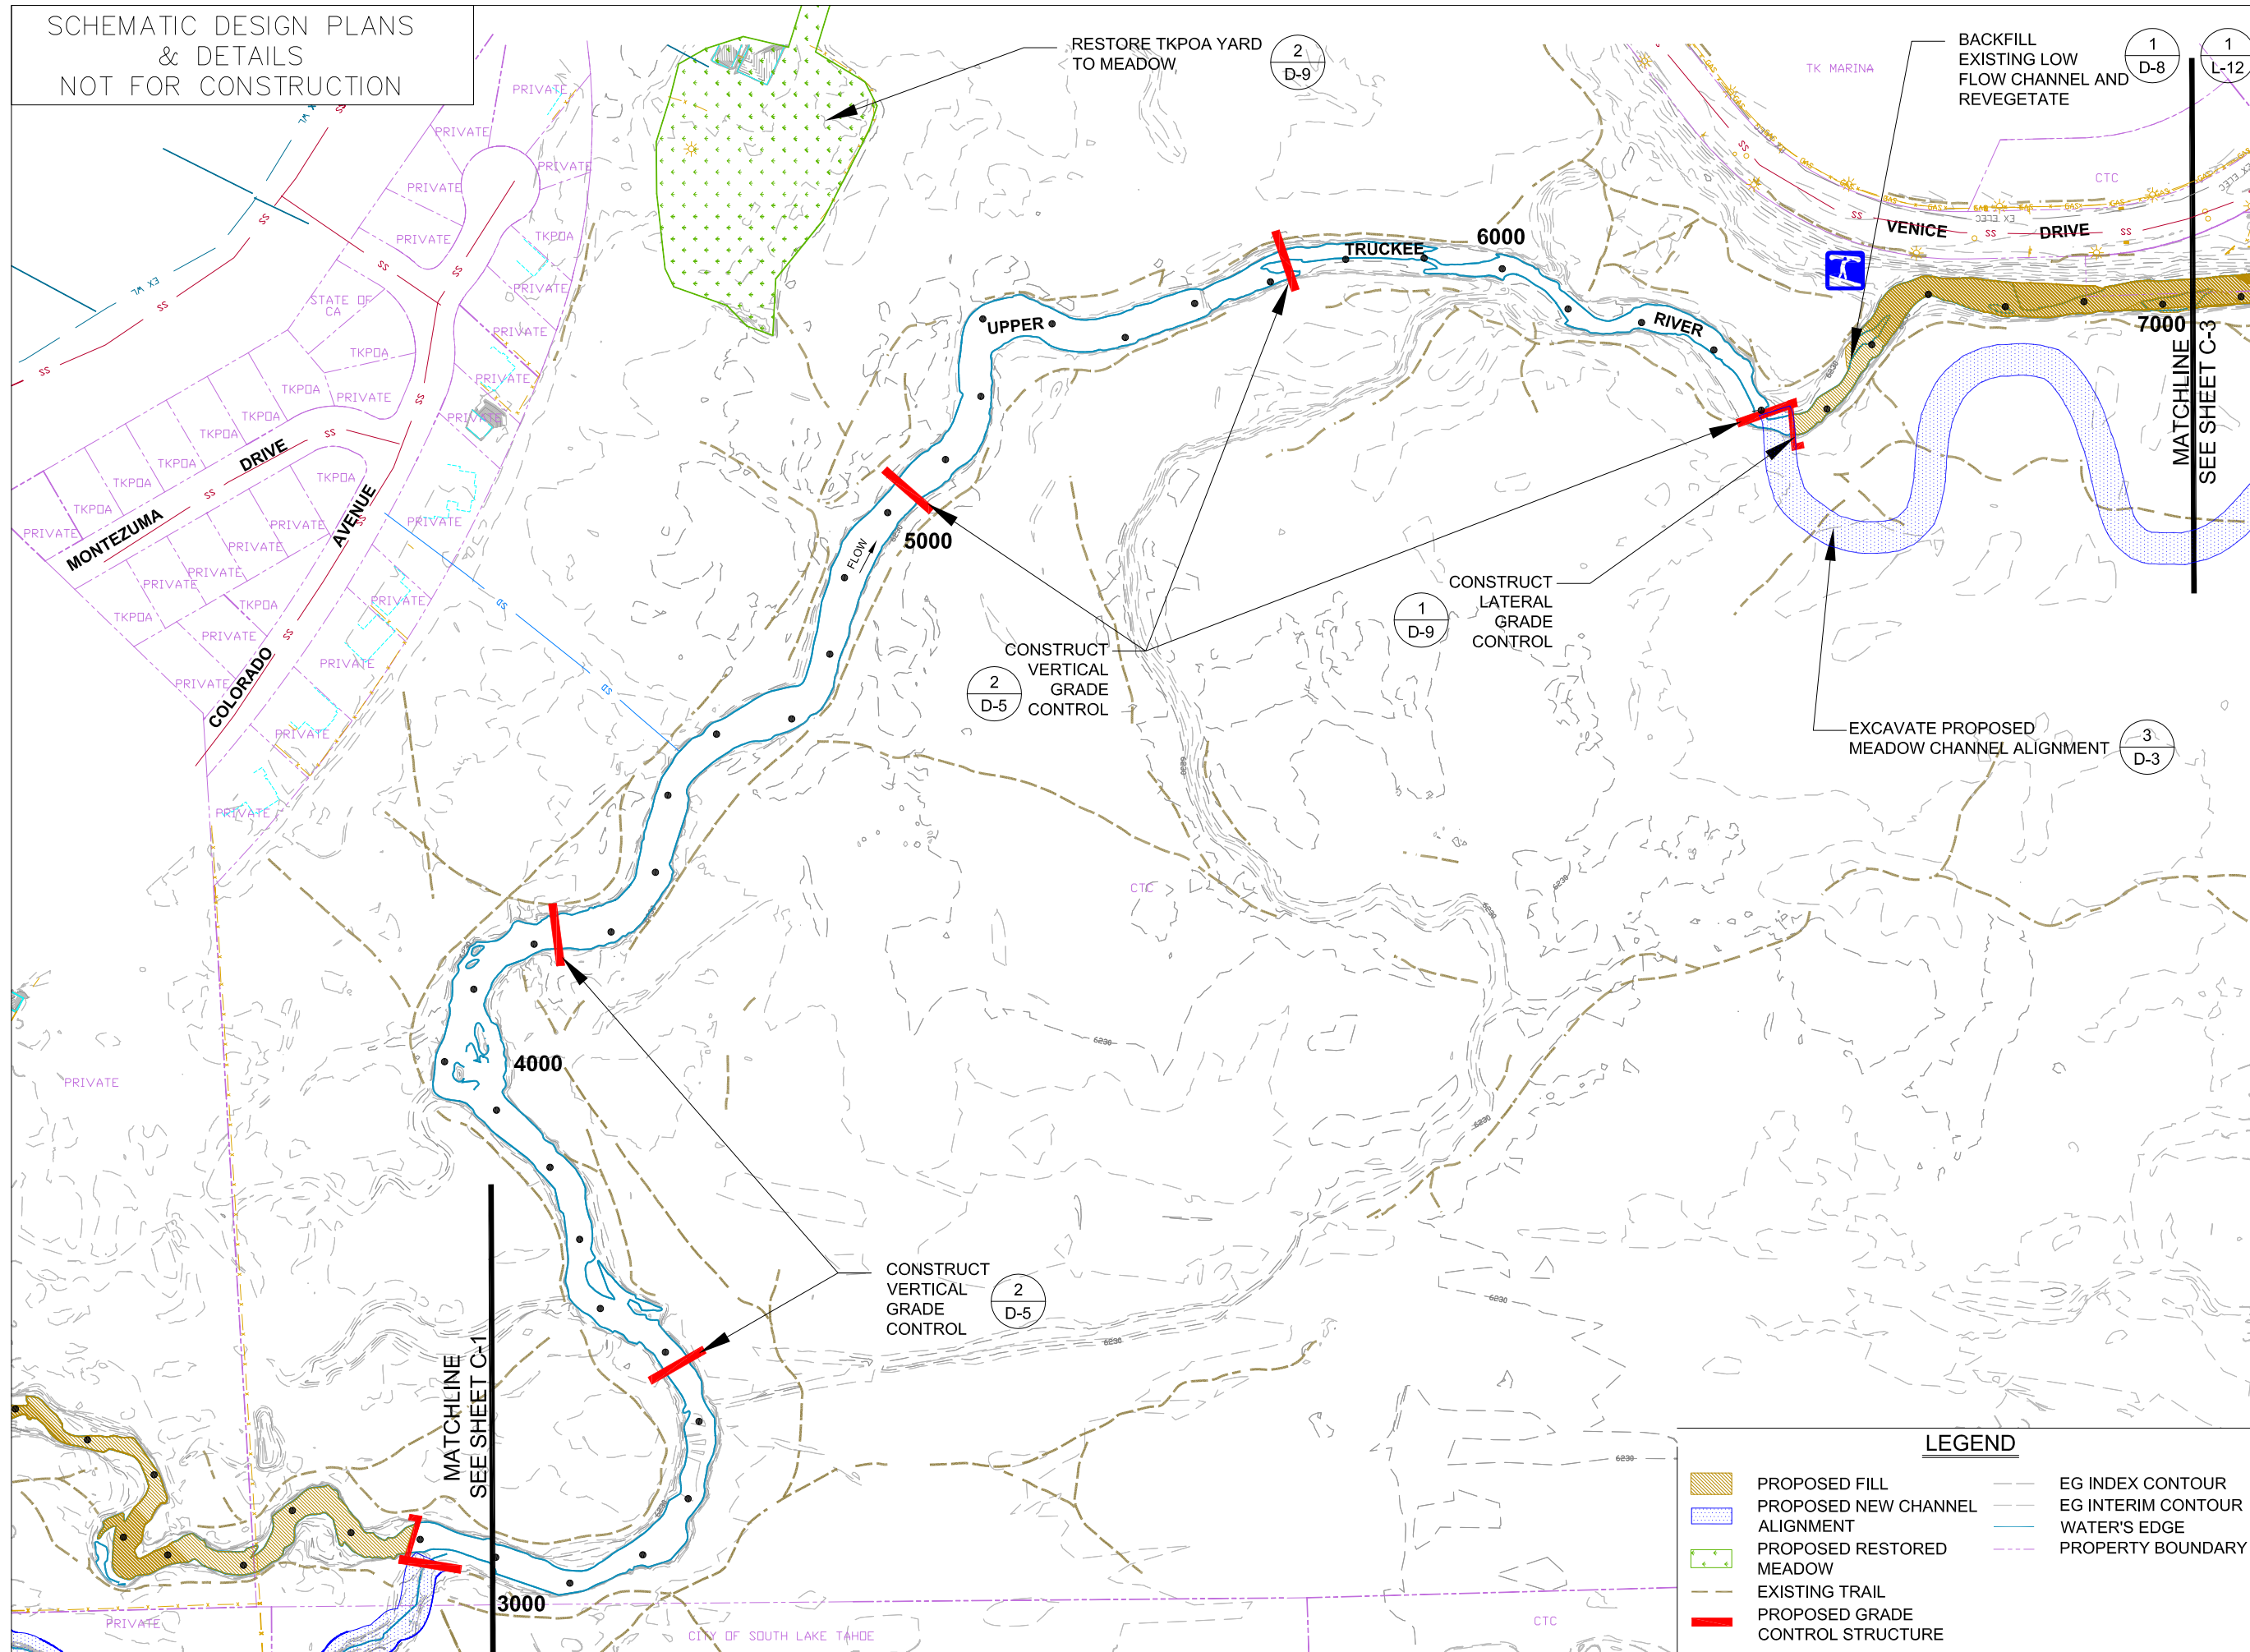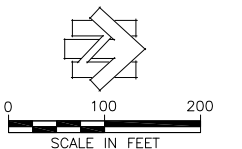

LEGEND

	PROPOSED FILL		EG INDEX CONTOUR
	PROPOSED NEW CHANNEL ALIGNMENT		EG INTERIM CONTOUR
	PROPOSED RESTORED MEADOW		WATER'S EDGE
	EXISTING TRAIL		PROPERTY BOUNDARY
	PROPOSED GRADE CONTROL STRUCTURE		

**UPPER TRUCKEE RIVER
AND MARSH RESTORATION
PROJECT**

E.I.P. # 560



870 Emerald Bay Road, Suite 400
South Lake Tahoe, CA 96150
Tel: 530.543.5100 Fax: 530.543.5150



295 Highway 50, suite 1
Zephyr Cove, NV 89448
Tel: 775.588.9069

**DOWNSTREAM REACH
PLAN
RS 7000 - 10100
(ALTERNATIVE 1)**


C-3

REVISIONS		
#	description	date

scale: AS SHOWN
job no.: 00110066.04
drawn by: CK
checked by: CM


sheet no.: C-3

sheet 7 of 45
date: 11/20/07

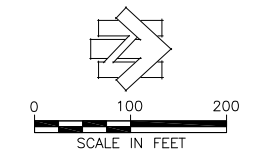

LEGEND

- PROPOSED FILL
- PROPOSED CHANNEL ALIGNMENT
- PROPOSED RESTORED DUNE
- RE-CONTOUR LAGOON TO REDUCE CAPACITY
- PROPOSED TAHOE YELLOW CRESS RESTRICTED AREA
- PROPOSED GRADE CONTROL STRUCTURE
- EG INDEX CONTOUR
- EG INTERIM CONTOUR
- FG INDEX CONTOUR
- FG INTERIM CONTOUR
- WATER'S EDGE
- PROPERTY BOUNDARY
- PROPOSED TAHOE BIKE PATH
- PROPOSED BOARDWALK
- PROPOSED BRIDGE
- EXISTING TRAIL
- PROPOSED OBSERVATION AREA (TYPE 1)
- PROPOSED KIOSK
- PROPOSED PARKING
- 2
L-6
- 3
L-7
- 3
L-10
- 6
L-10
- 3
L-1

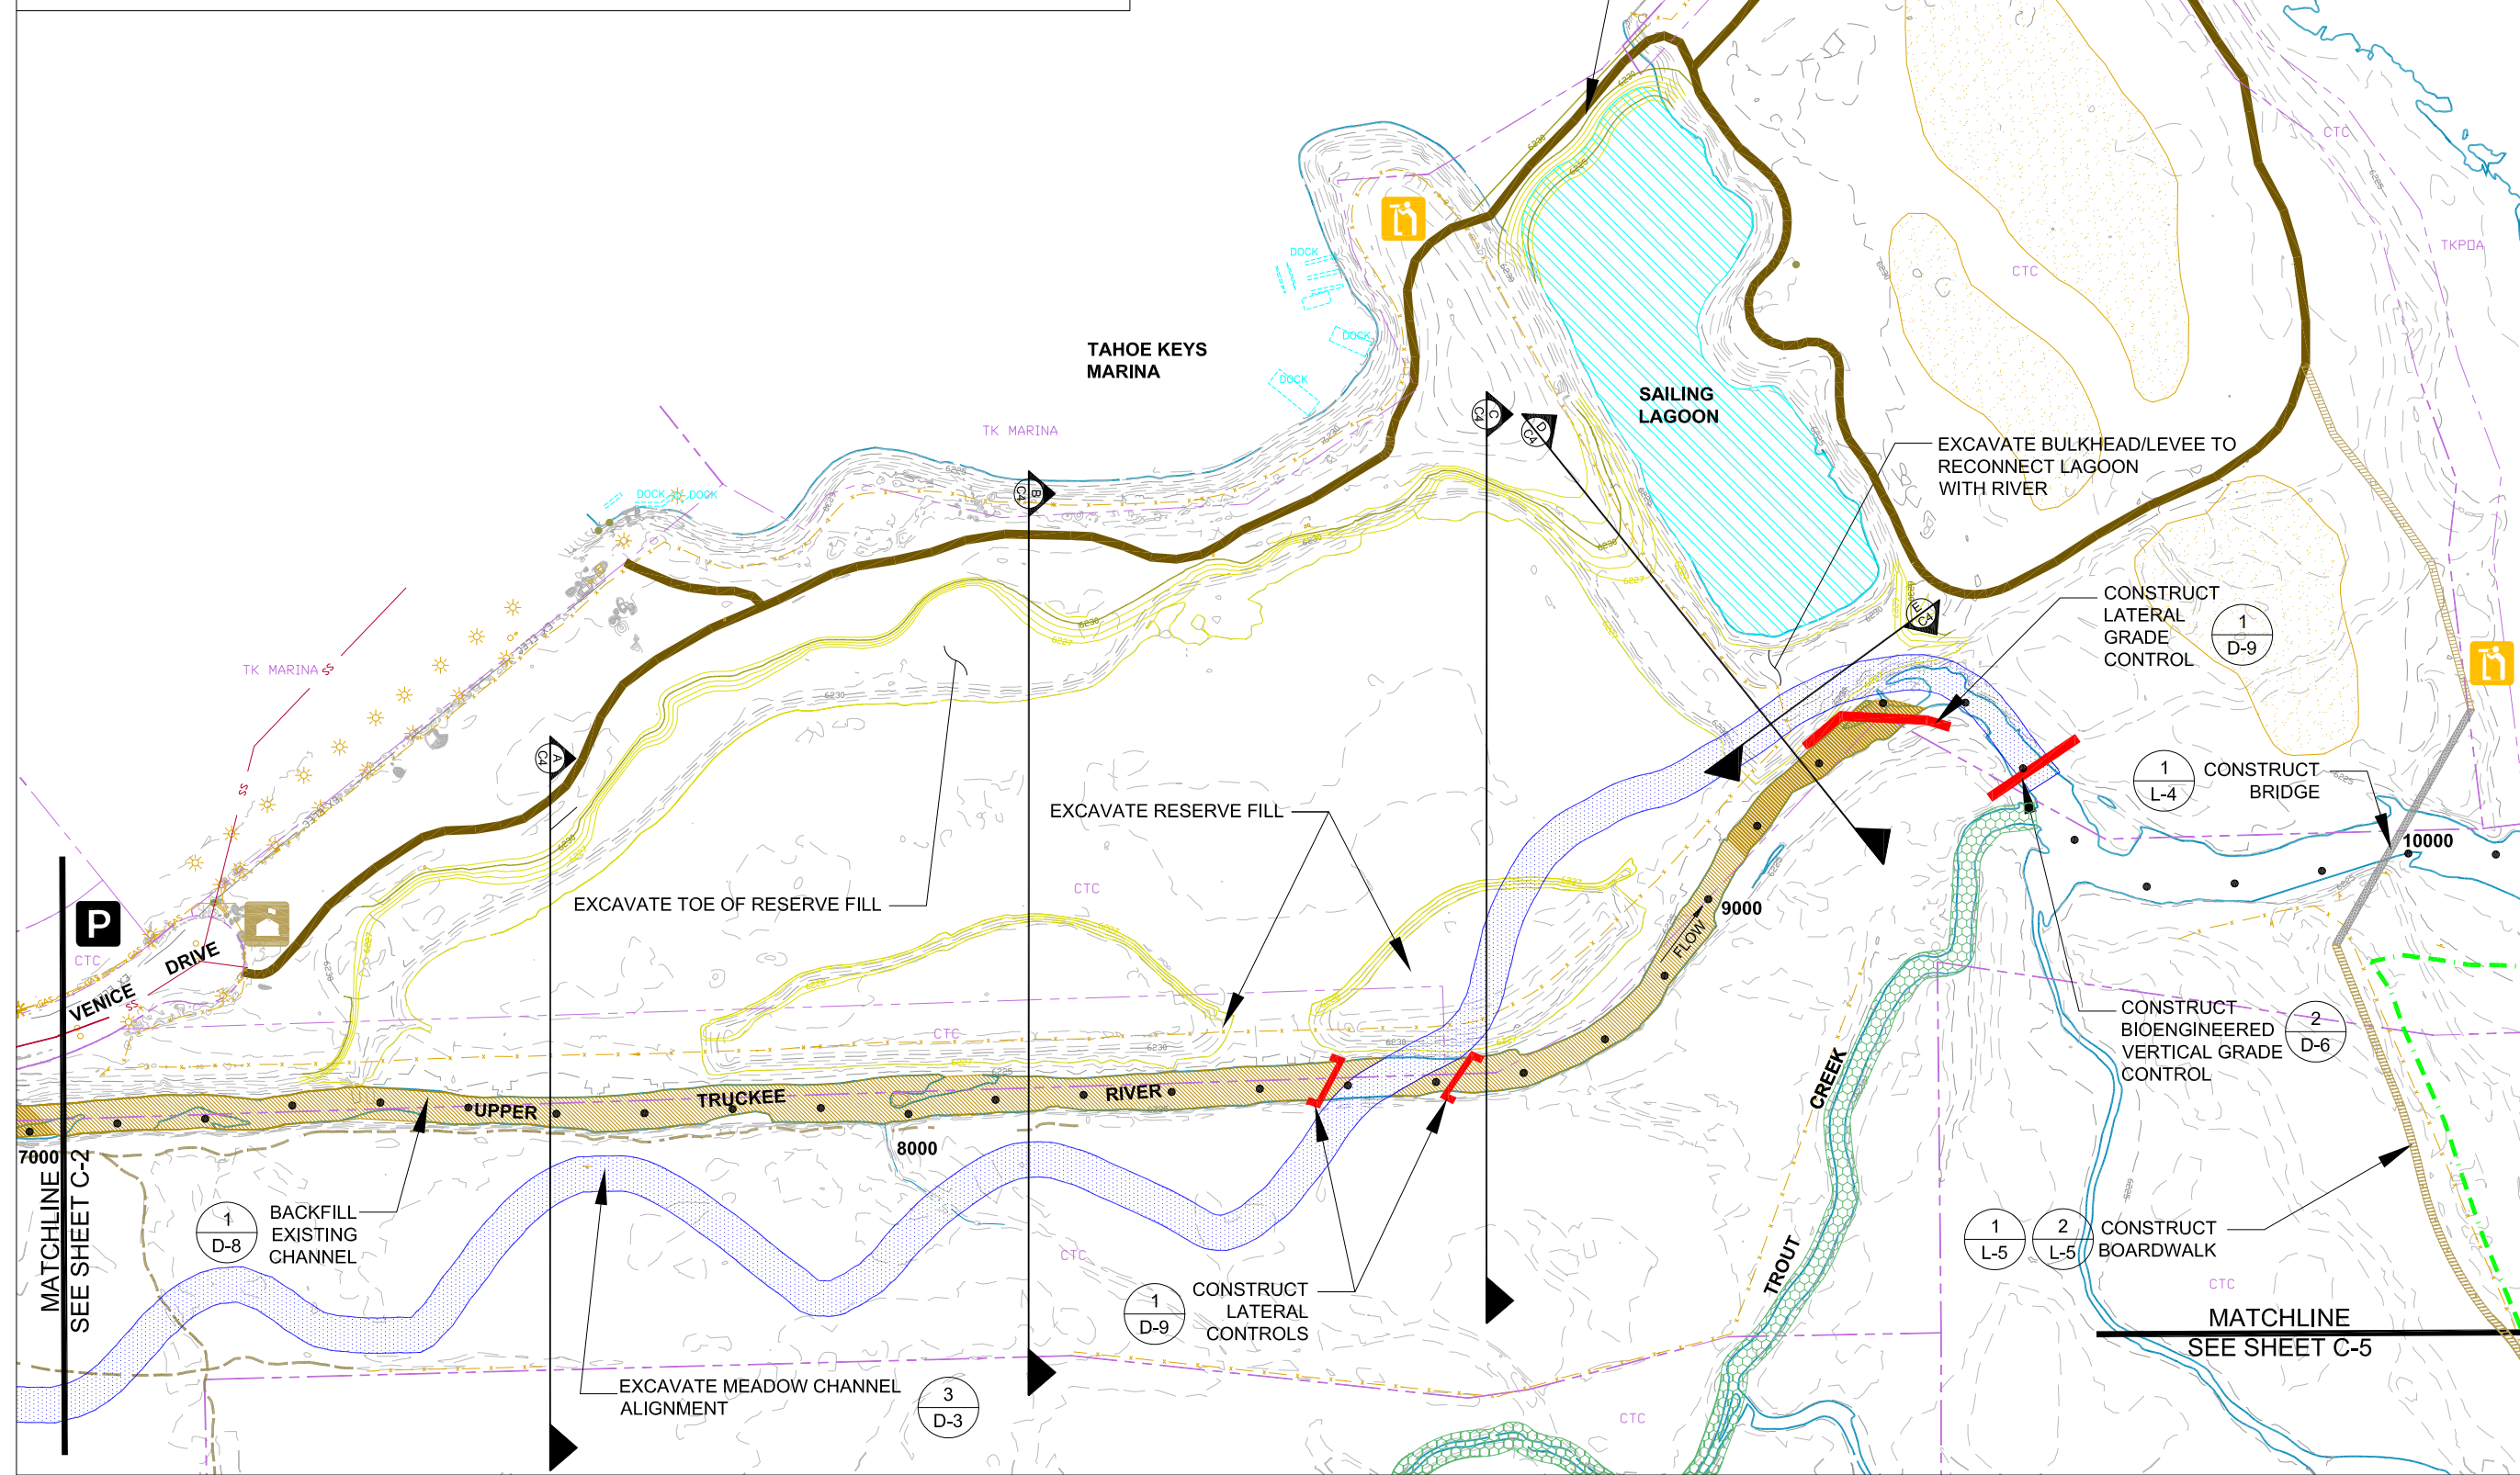

SCHEMATIC DESIGN PLANS
& DETAILS
NOT FOR CONSTRUCTION

MATCHLINE
SEE SHEET C-5

MATCHLINE
SEE SHEET C-2

REVISIONS

#	description	date

scale: AS SHOWN

job no.: 00110066.04



drawn by: CK

checked by: CM


sheet no.: C-4

sheet 8 of 45


date: 11/20/07

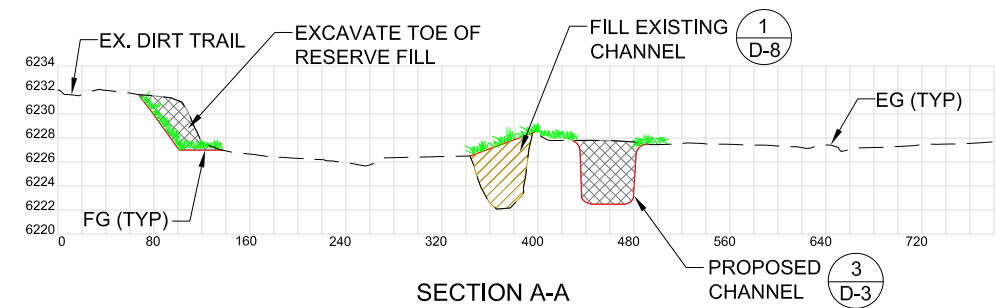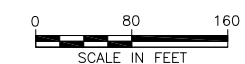


SECTION A-A
SCALE 1"=80'; 1H:10V

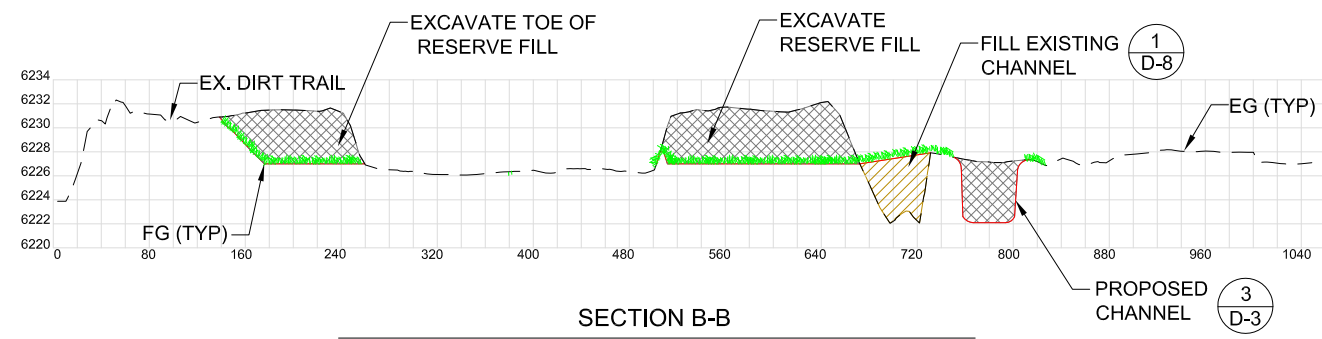


SECTION B-B
SCALE 1"=80'; 1H:10V

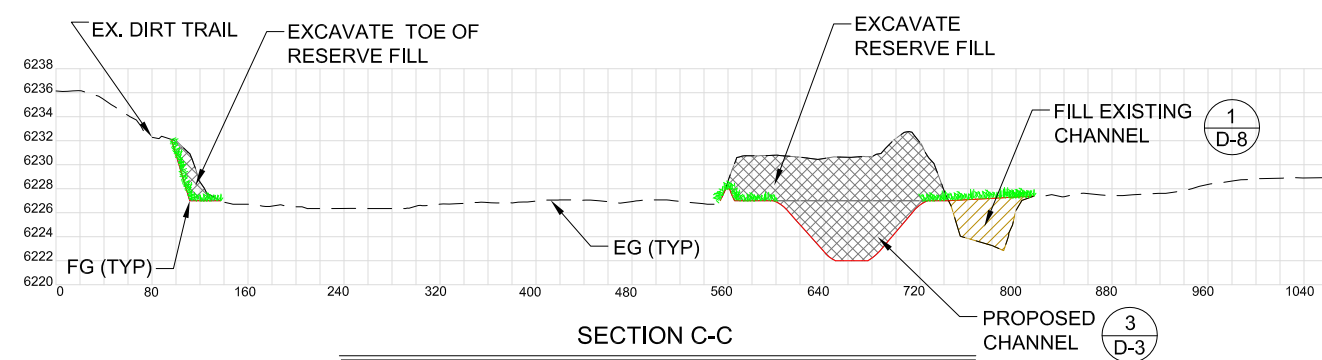

SECTION C-C
SCALE 1"=80'; 1H:10V

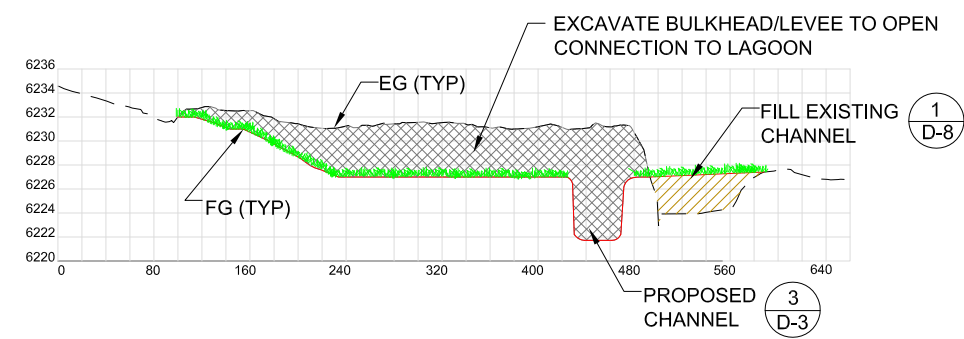

SECTION D-D
SCALE 1"=80'; 1H:10V

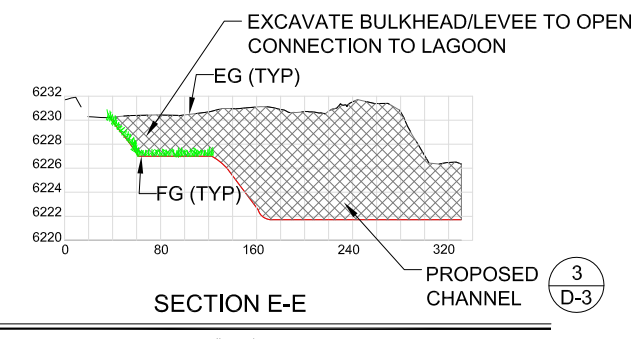














SECTION E-E
SCALE 1"=80'; 1H:10V



LEGEND

- PROPOSED CUT
- PROPOSED FILL
- PROPOSED REVEGETATION (1 L-12)


SCHEMATIC DESIGN PLANS
& DETAILS
NOT FOR CONSTRUCTION

LEGEND

-  PROPOSED RESTORED LAGOON
-  PROPOSED CHANNEL ALIGNMENT
-  PROPOSED RESTORED DUNE
-  PROPOSED TYPE 2 OBSERVATION PLATFORM
-  6229' LAKE TAHOE HIGH WATER
-  EG INDEX CONTOUR
-  EG INTERIM CONTOUR
-  PROPOSED TAHOE YELLOW CRESS RESTRICTED AREA
-  PROPOSED BIKE PATH
-  WATER'S EDGE
-  PROPERTY BOUNDARY
-  PROPOSED BOARDWALK
-  PROPOSED BRIDGE

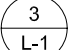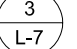
 L-1
 L-7

SCHEMATIC DESIGN PLANS
& DETAILS
NOT FOR CONSTRUCTION

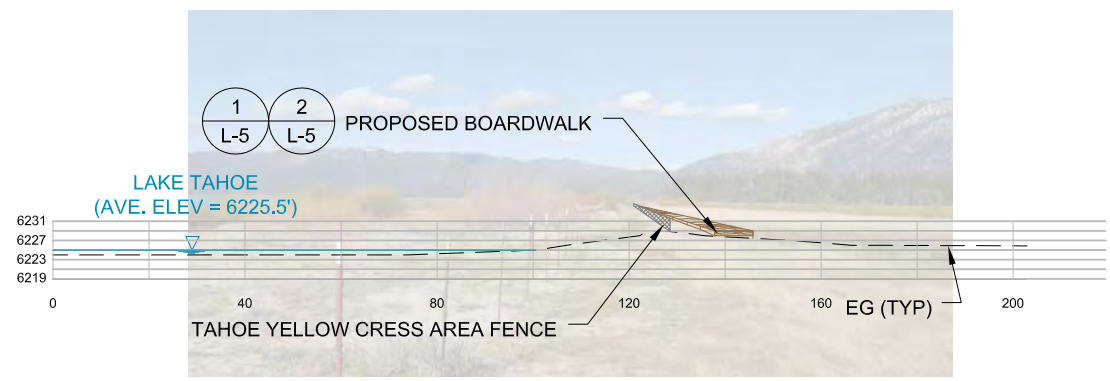


SECTION A-A

SCALE 1"=20'; 1H:1V

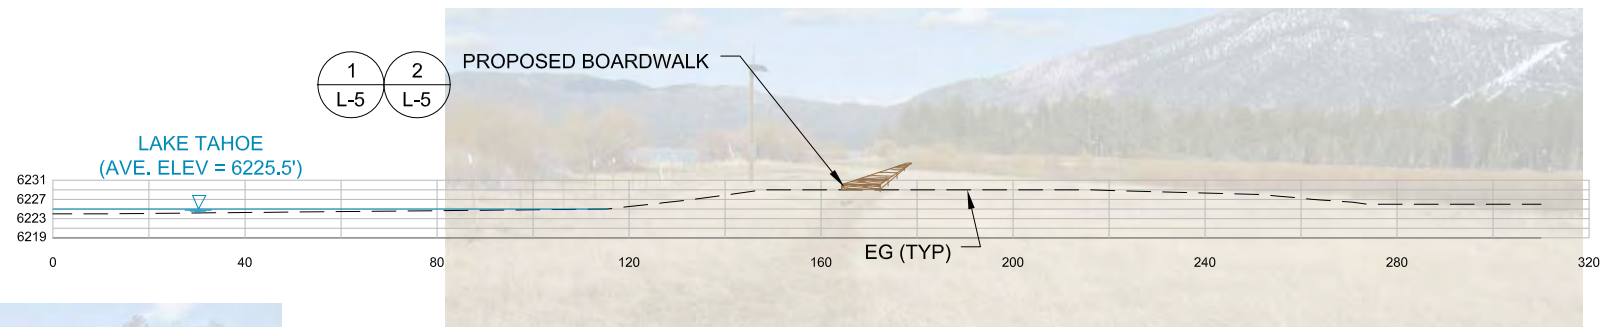


SECTION B-B

SCALE 1"=20'; 1H:1V

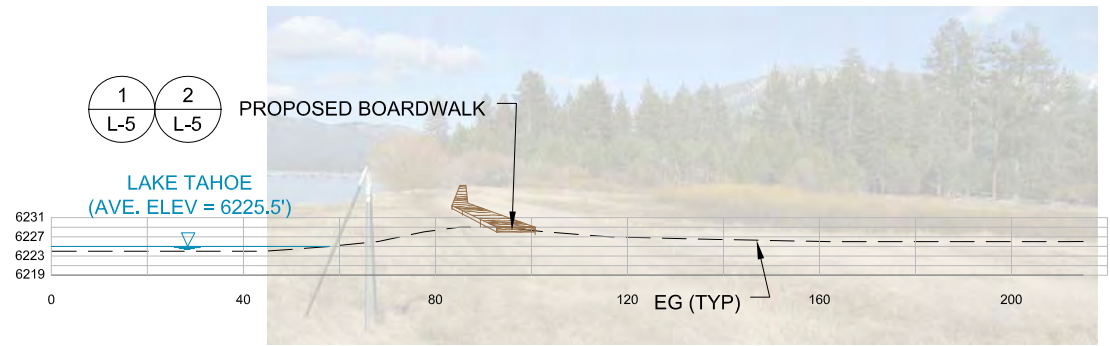

SECTION C-C

SCALE 1"=20'; 1H:1V

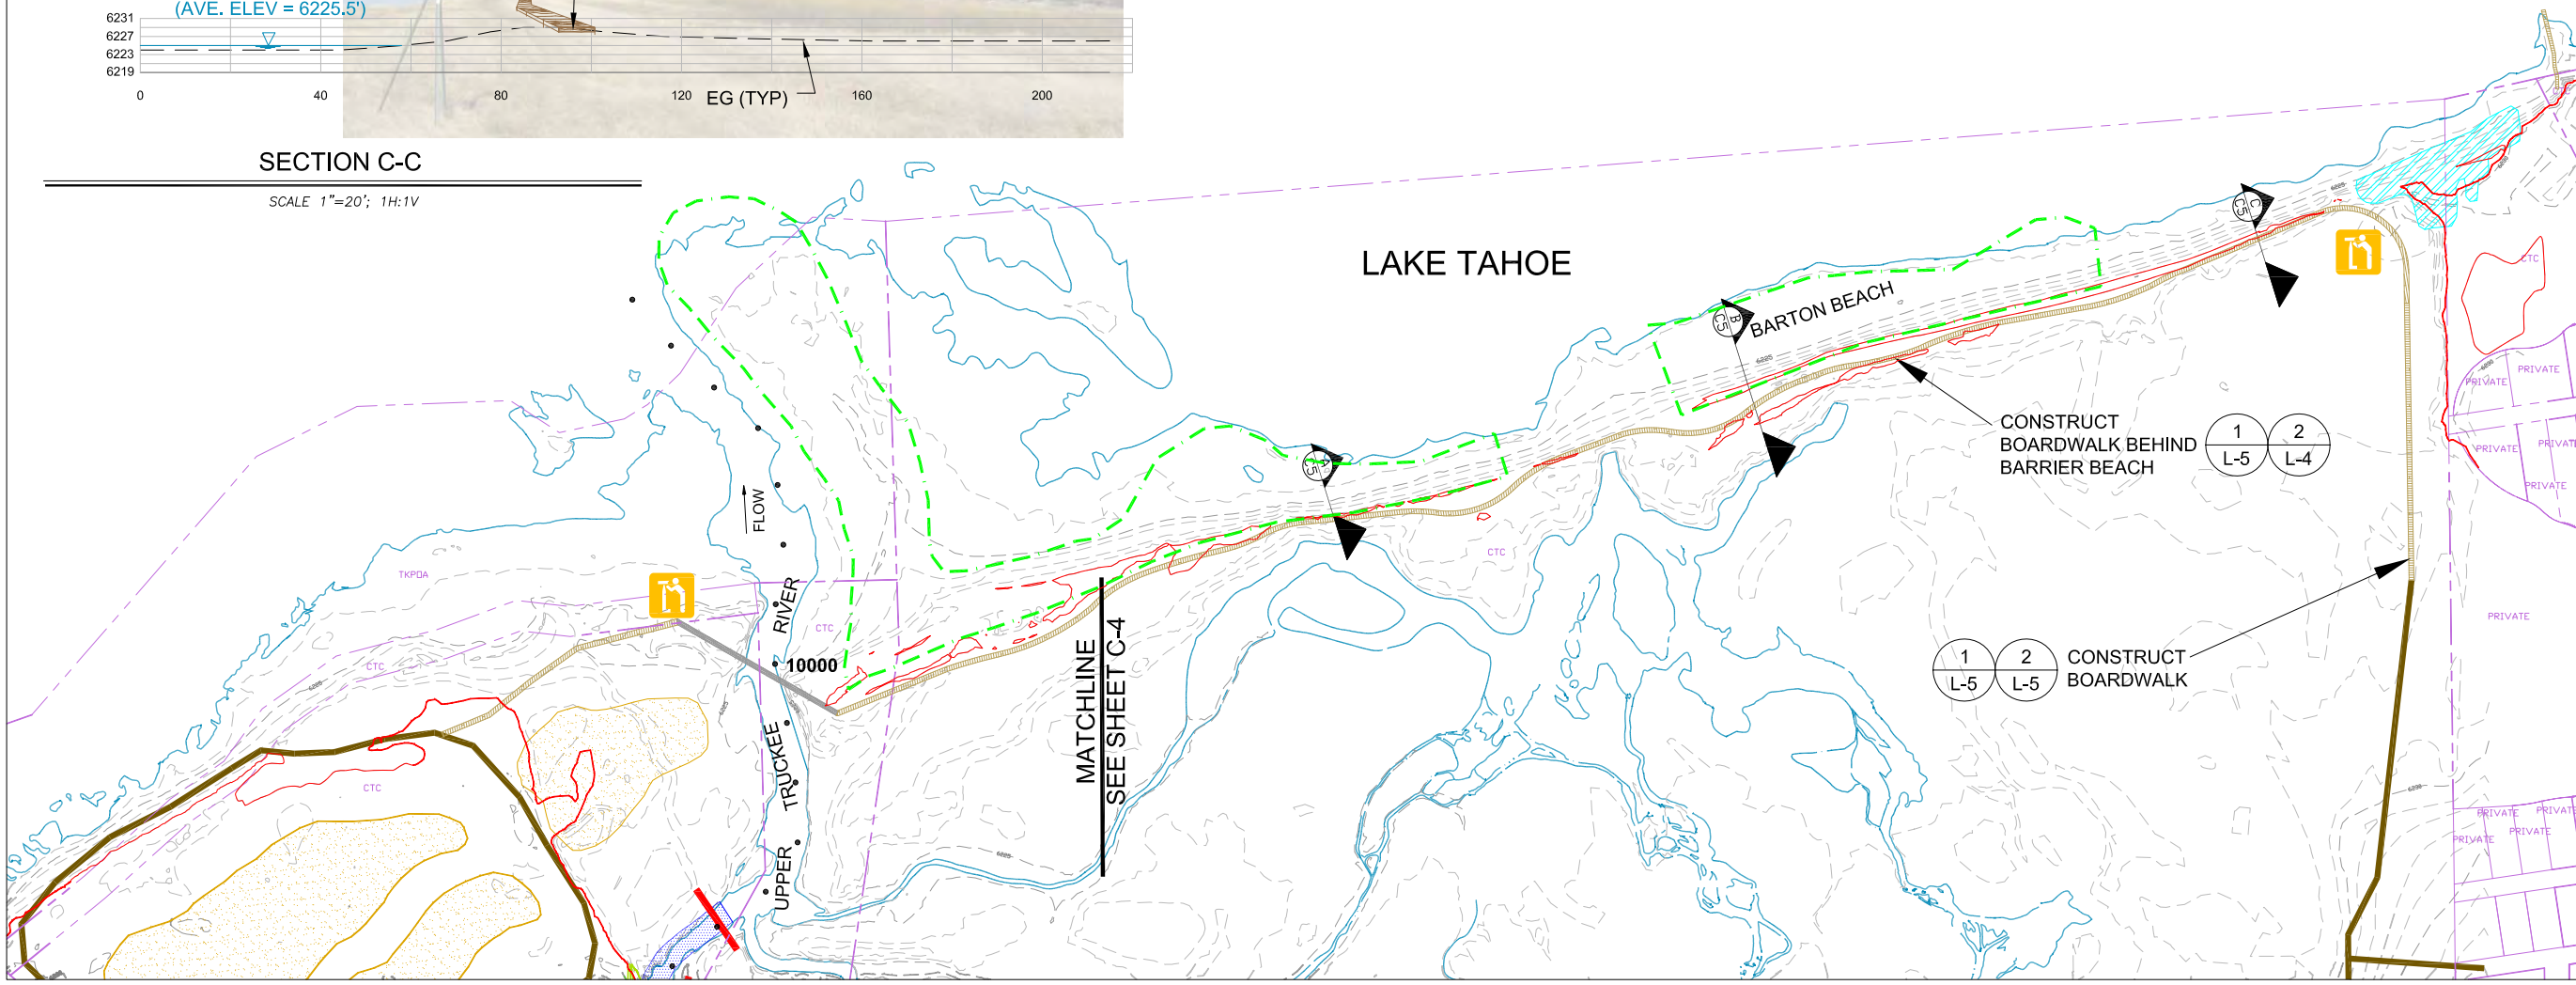

UPPER TRUCKEE RIVER
AND MARSH RESTORATION
PROJECT

E.I.P. # 560



870 Emerald Bay Road, Suite 400
South Lake Tahoe, CA 96150
Tel: 530.543.5100 Fax: 530.543.5150



295 Highway 50, suite 1
Zephyr Cove, NV 89448
Tel: 775.588.9069

BARTON BEACH
BOARDWALK
(ALTERNATIVE 1)

C-5


REVISIONS

#	description	date

scale: AS SHOWN
job no.: 00110066.04
drawn by: CK
checked by: CM

sheet no.: C-5

sheet 9 of 45
date: 11/20/07

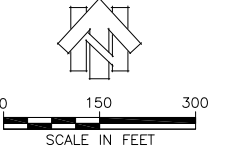

Legend

- Existing 1000 ft. River Station
- Existing 100 ft. River Station - Upper Truckee
- Existing 100 ft. River Station - Trout Creek
- ▬ Existing Regional Bike Trail

Proposed River and Floodplain Features

- ▬ Low and Bankful Flow Channel
- ▬ Active Floodplain
- ▬ Removal of Reserve Fill
- ▬ Partial Fill of Existing Channel

Proposed Habitat Features (See Sheet L-12)



- ▬ Core Habitat Area
- ▬ Lagoon
- ▬ Restored Meadow
- ▬ Restored Dune and Beach
- ▬ Tahoe Yellow Cress Restricted Use Area

Proposed Public Access Features

- ▬ Viewpoint (1/L-3)
- ▬ Pedestrian Trail (3/L-2) or (2/L-2)
- ▬ Boardwalk (1/L-5) or (4/L-5)
- ▬ Fishing Platform (1/L-8)
- ▬ ADA Accessible (1/L-8)
- ▬ Kiosk (1/L-10) or (4/L-10)

Proposed Engineered Features

- ▬ Lateral Grade Control
- ▬ Vertical Grade Control
- ▬ Bulkhead/Levee
- ▬ Bank Protection
- ▬ Storm Water Treatment Area

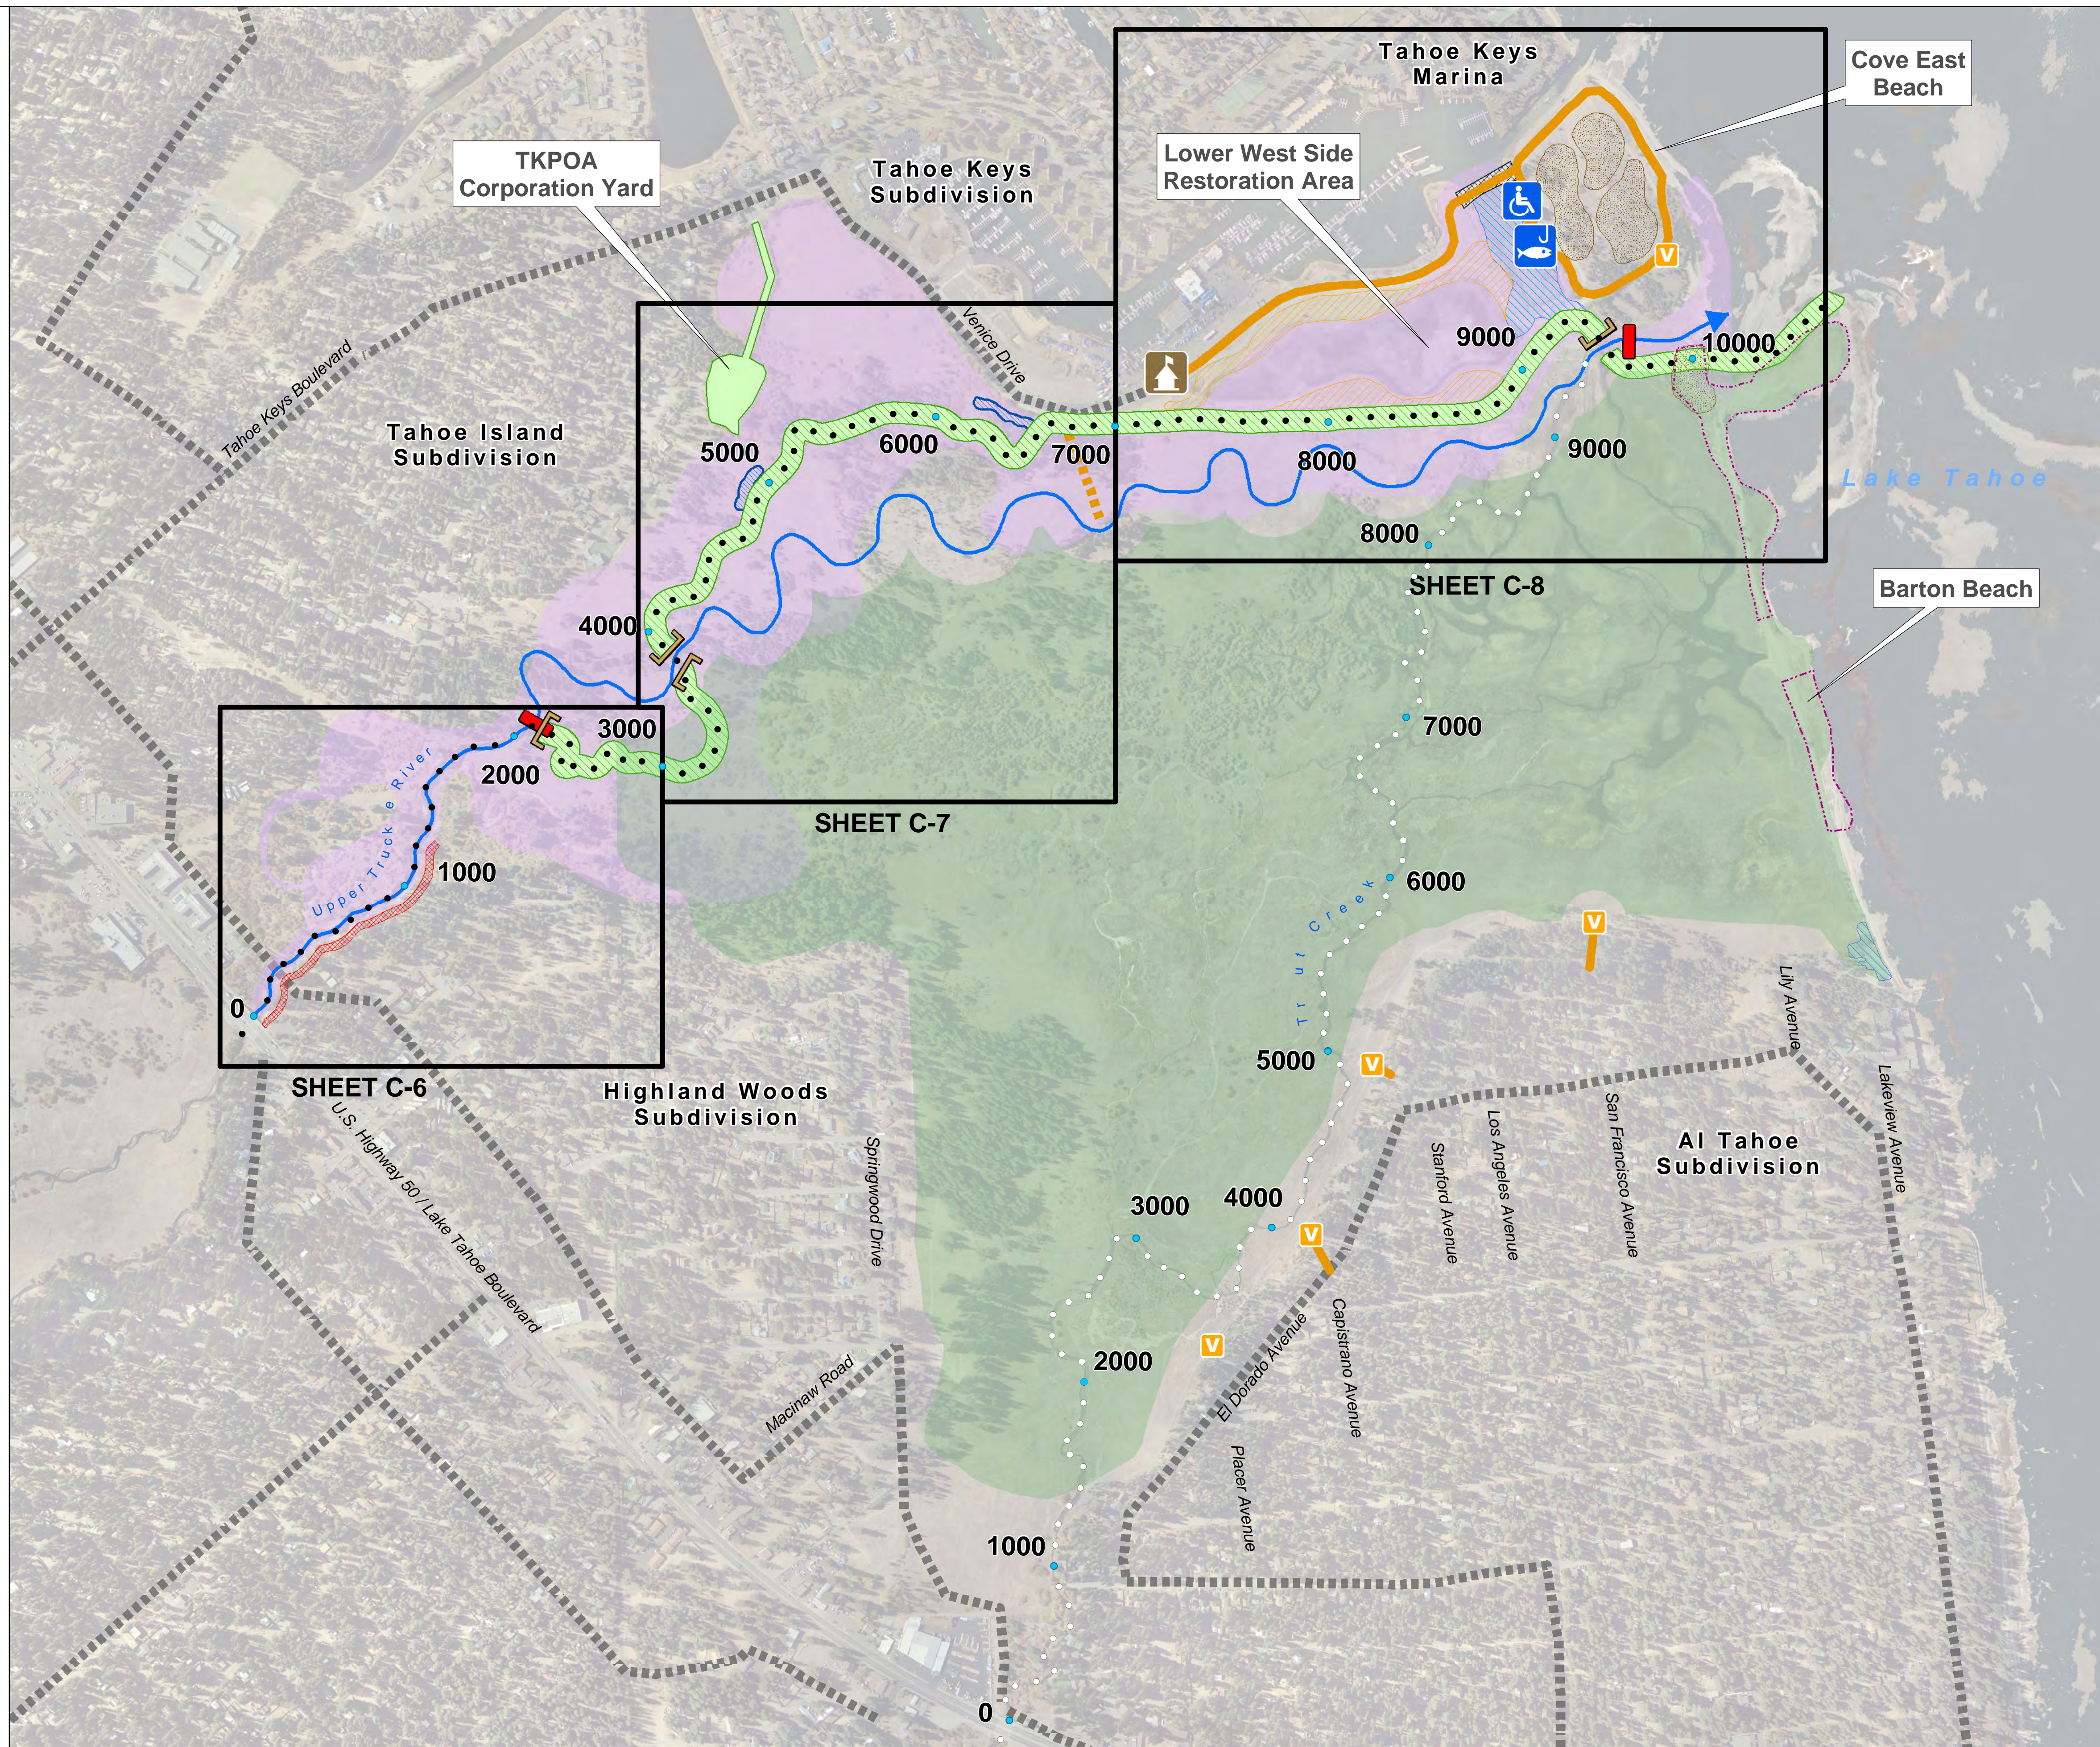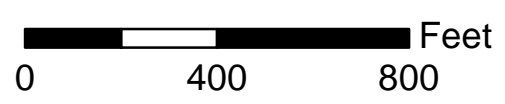

UPPER TRUCKEE RIVER AND MARSH RESTORATION PROJECT

E.I.P. #560



870 Emerald Bay Road, Suite 400
 South Lake Tahoe, CA 96150
 Tel: 530.543.5100 Fax: 530.543.5150



295 Highway 50, Suite 1, P.O. Box 1533
 Zephyr Cove, NV
 Phone (775) 588-9069 Fax (775) 588-9219

ALTERNATIVE 2

NEW CHANNEL WEST MEADOW MINIMUM RECREATION INFRASTRUCTURE

S-2

#	description	date

scale : As Noted

job no. : 00110066.04

drawn by : EL

checked by : CM

sheet no. : S-2

sheet 10 of 45

date : 11/07/12

