
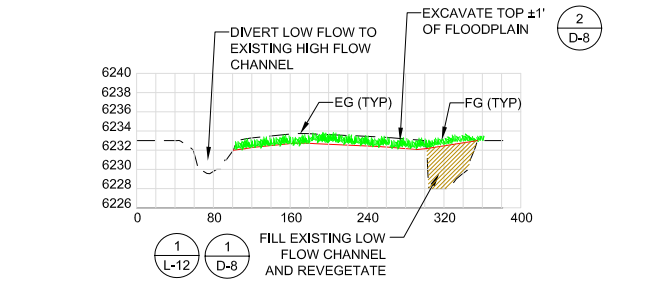


REVISIONS		
#	description	date

scale:	AS SHOWN
job no.:	00110066.04
drawn by:	CK
checked by:	CM


sheet no.: C-10

sheet 16 of 45
date: 11/20/07

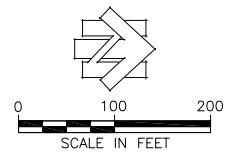


SECTION A-A

SCALE 1"=100'; 1H:10V

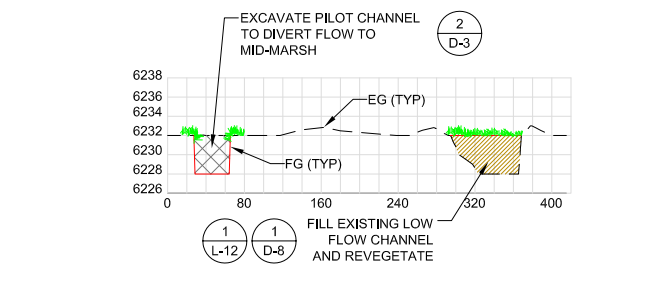

SECTION B-B

SCALE 1"=100'; 1H:10V

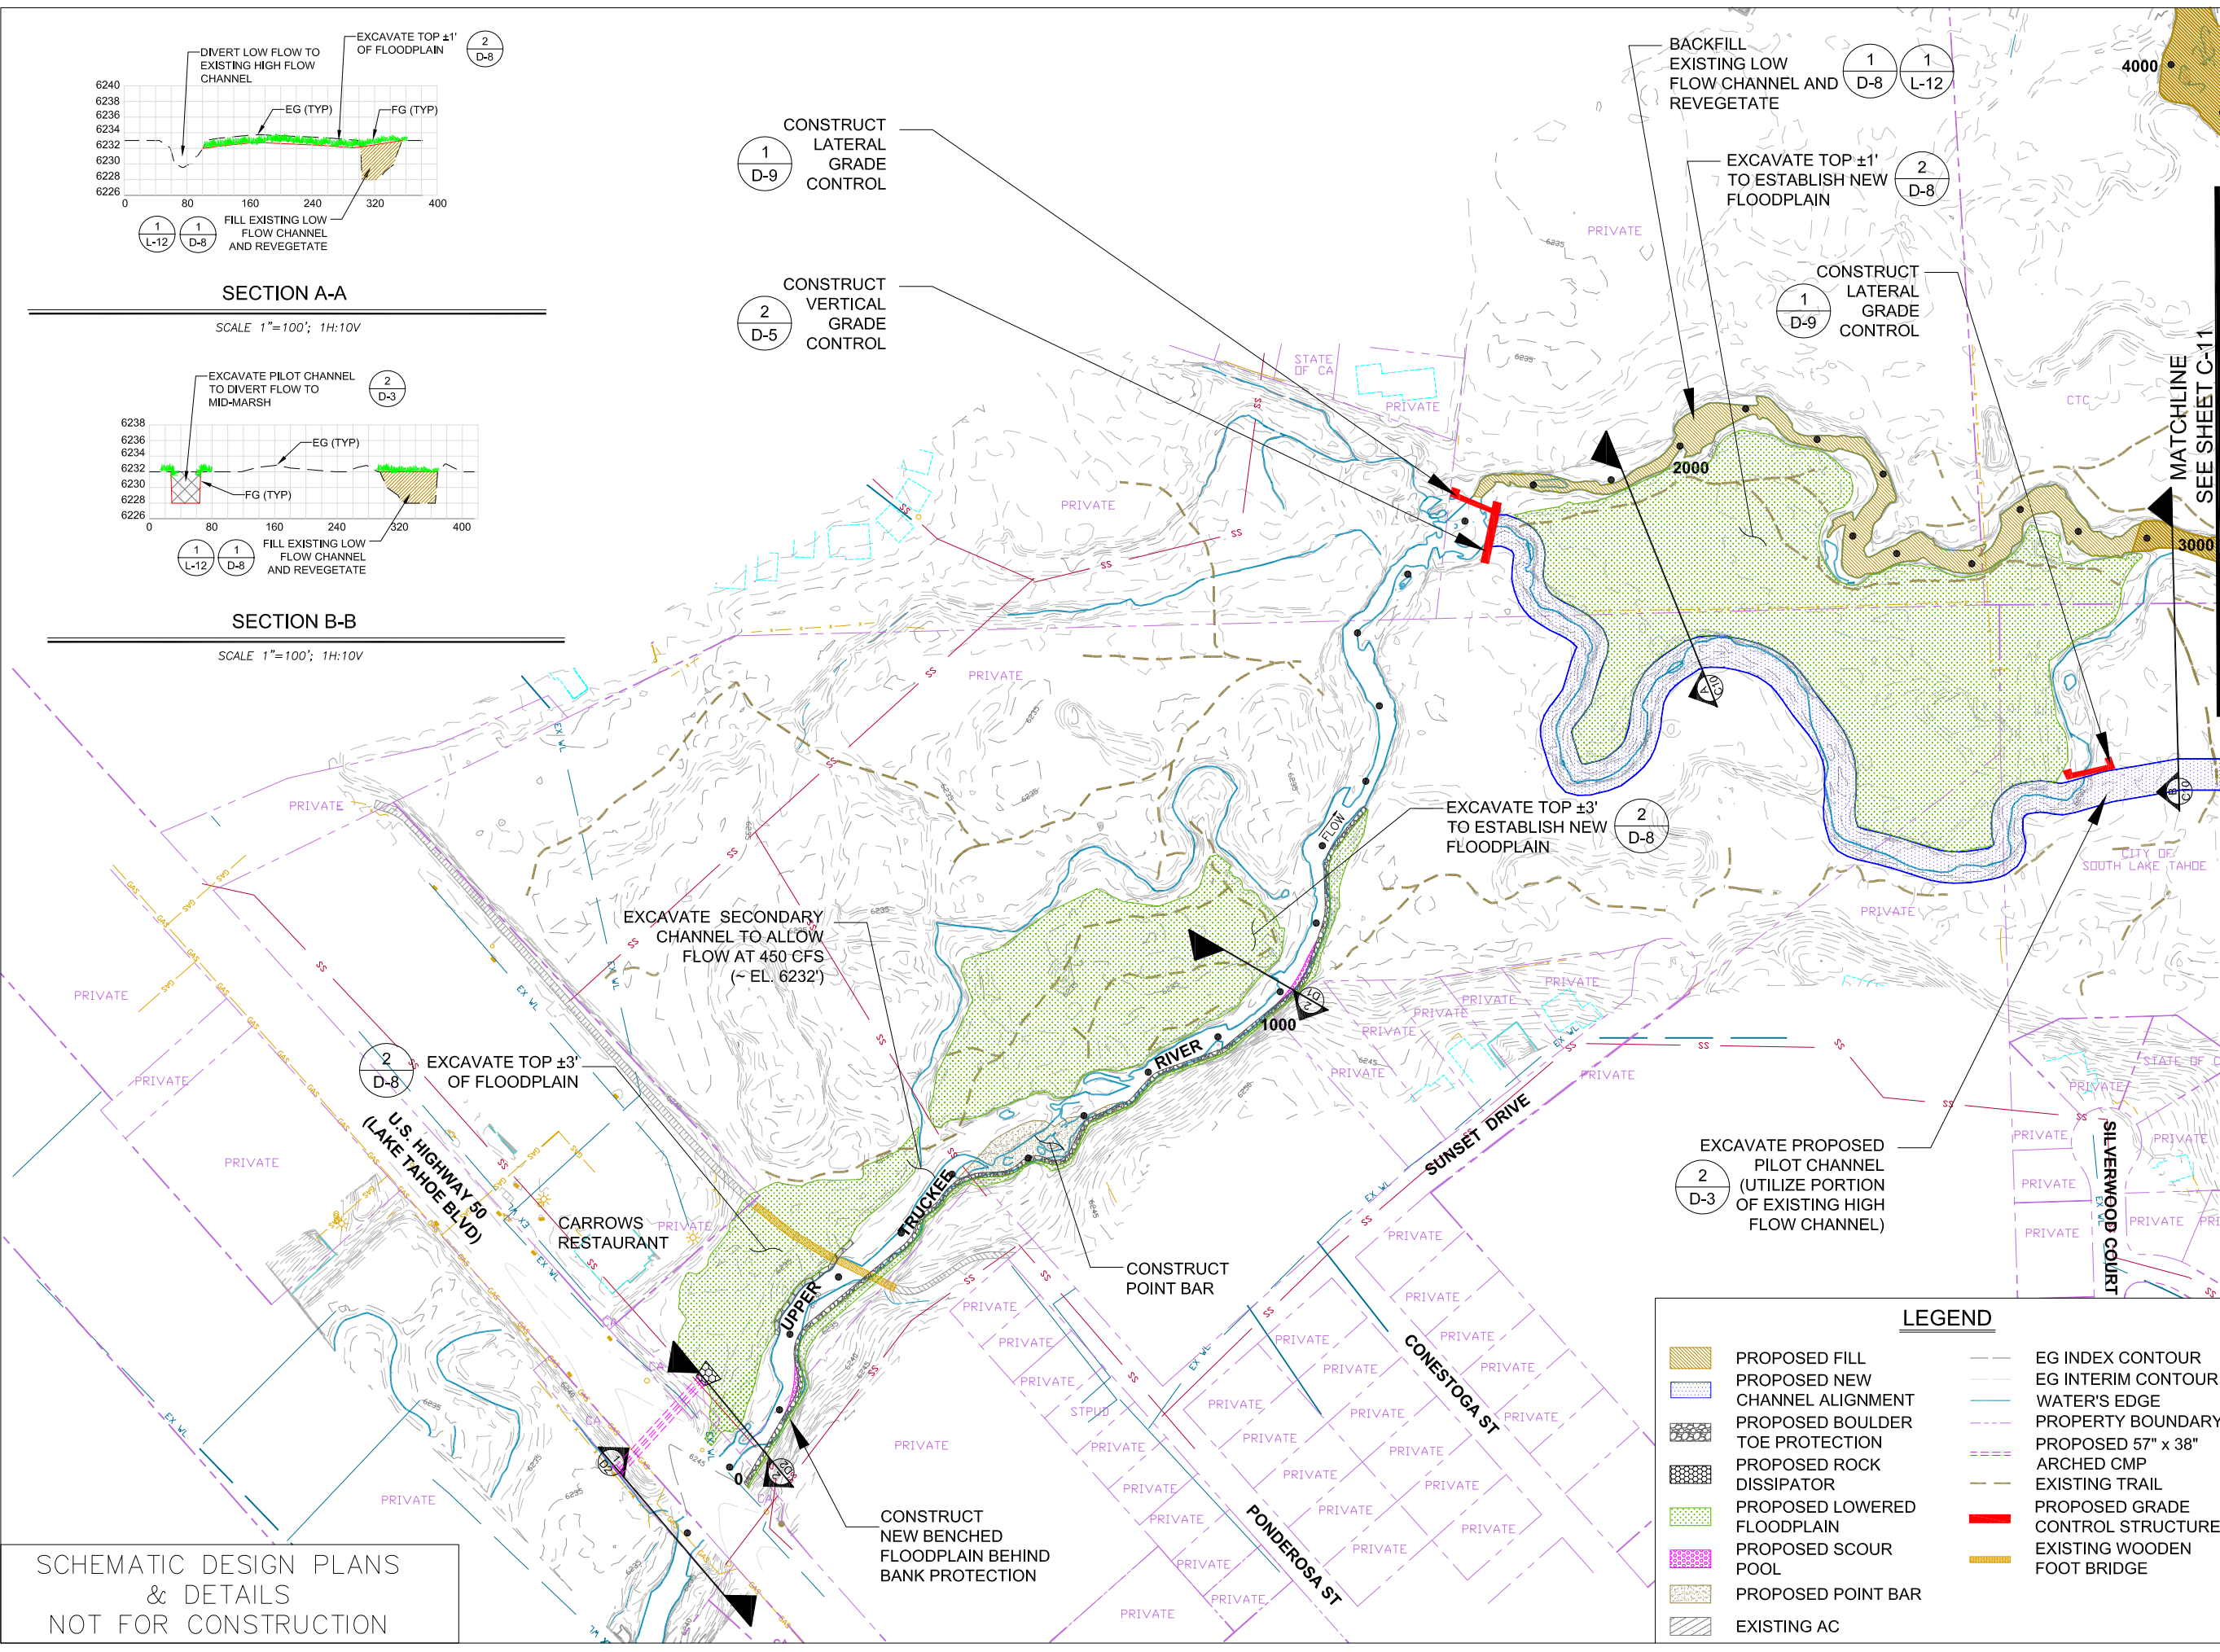

LEGEND

	PROPOSED FILL		EG INDEX CONTOUR
	PROPOSED NEW CHANNEL ALIGNMENT		EG INTERIM CONTOUR
	PROPOSED BOULDER TOE PROTECTION		WATER'S EDGE
	PROPOSED ROCK DISSIPATOR		PROPERTY BOUNDARY
	PROPOSED LOWERED FLOODPLAIN		PROPOSED 57" x 38" ARCHED CMP
	PROPOSED SCOUR POOL		EXISTING TRAIL
	PROPOSED POINT BAR		PROPOSED GRADE CONTROL STRUCTURE
	EXISTING AC		EXISTING WOODEN FOOT BRIDGE

SCHEMATIC DESIGN PLANS & DETAILS
NOT FOR CONSTRUCTION

MATCHLINE
SEE SHEET C-12

SCHEMATIC DESIGN PLANS
& DETAILS
NOT FOR CONSTRUCTION



UPPER TRUCKEE RIVER
AND MARSH RESTORATION
PROJECT

E.I.P. # 560



870 Emerald Bay Road, Suite 400
South Lake Tahoe, CA 96150
Tel: 530.543.5100 Fax: 530.543.5150



295 Highway 50, suite 1
Zephyr Cove, NV 89448
Tel: 775.588.9069

MID-MARSH
PLAN
SHEET A
RS 3000 - 7000
(ALTERNATIVE 3)

C-11

REVISIONS

#	description	date



scale:	AS SHOWN
job no.:	00110066.04
drawn by:	CK
checked by:	CM

sheet no.: C-11


sheet 17 of 45
date: 11/20/07

LEGEND

	PROPOSED FILL		EG INDEX CONTOUR
	PROPOSED PILOT CHANNEL ALIGNMENT		EG INTERIM CONTOUR
	POTENTIAL LOW FLOW PATH		WATER'S EDGE
			PROPERTY BOUNDARY
			EXISTING TRAIL

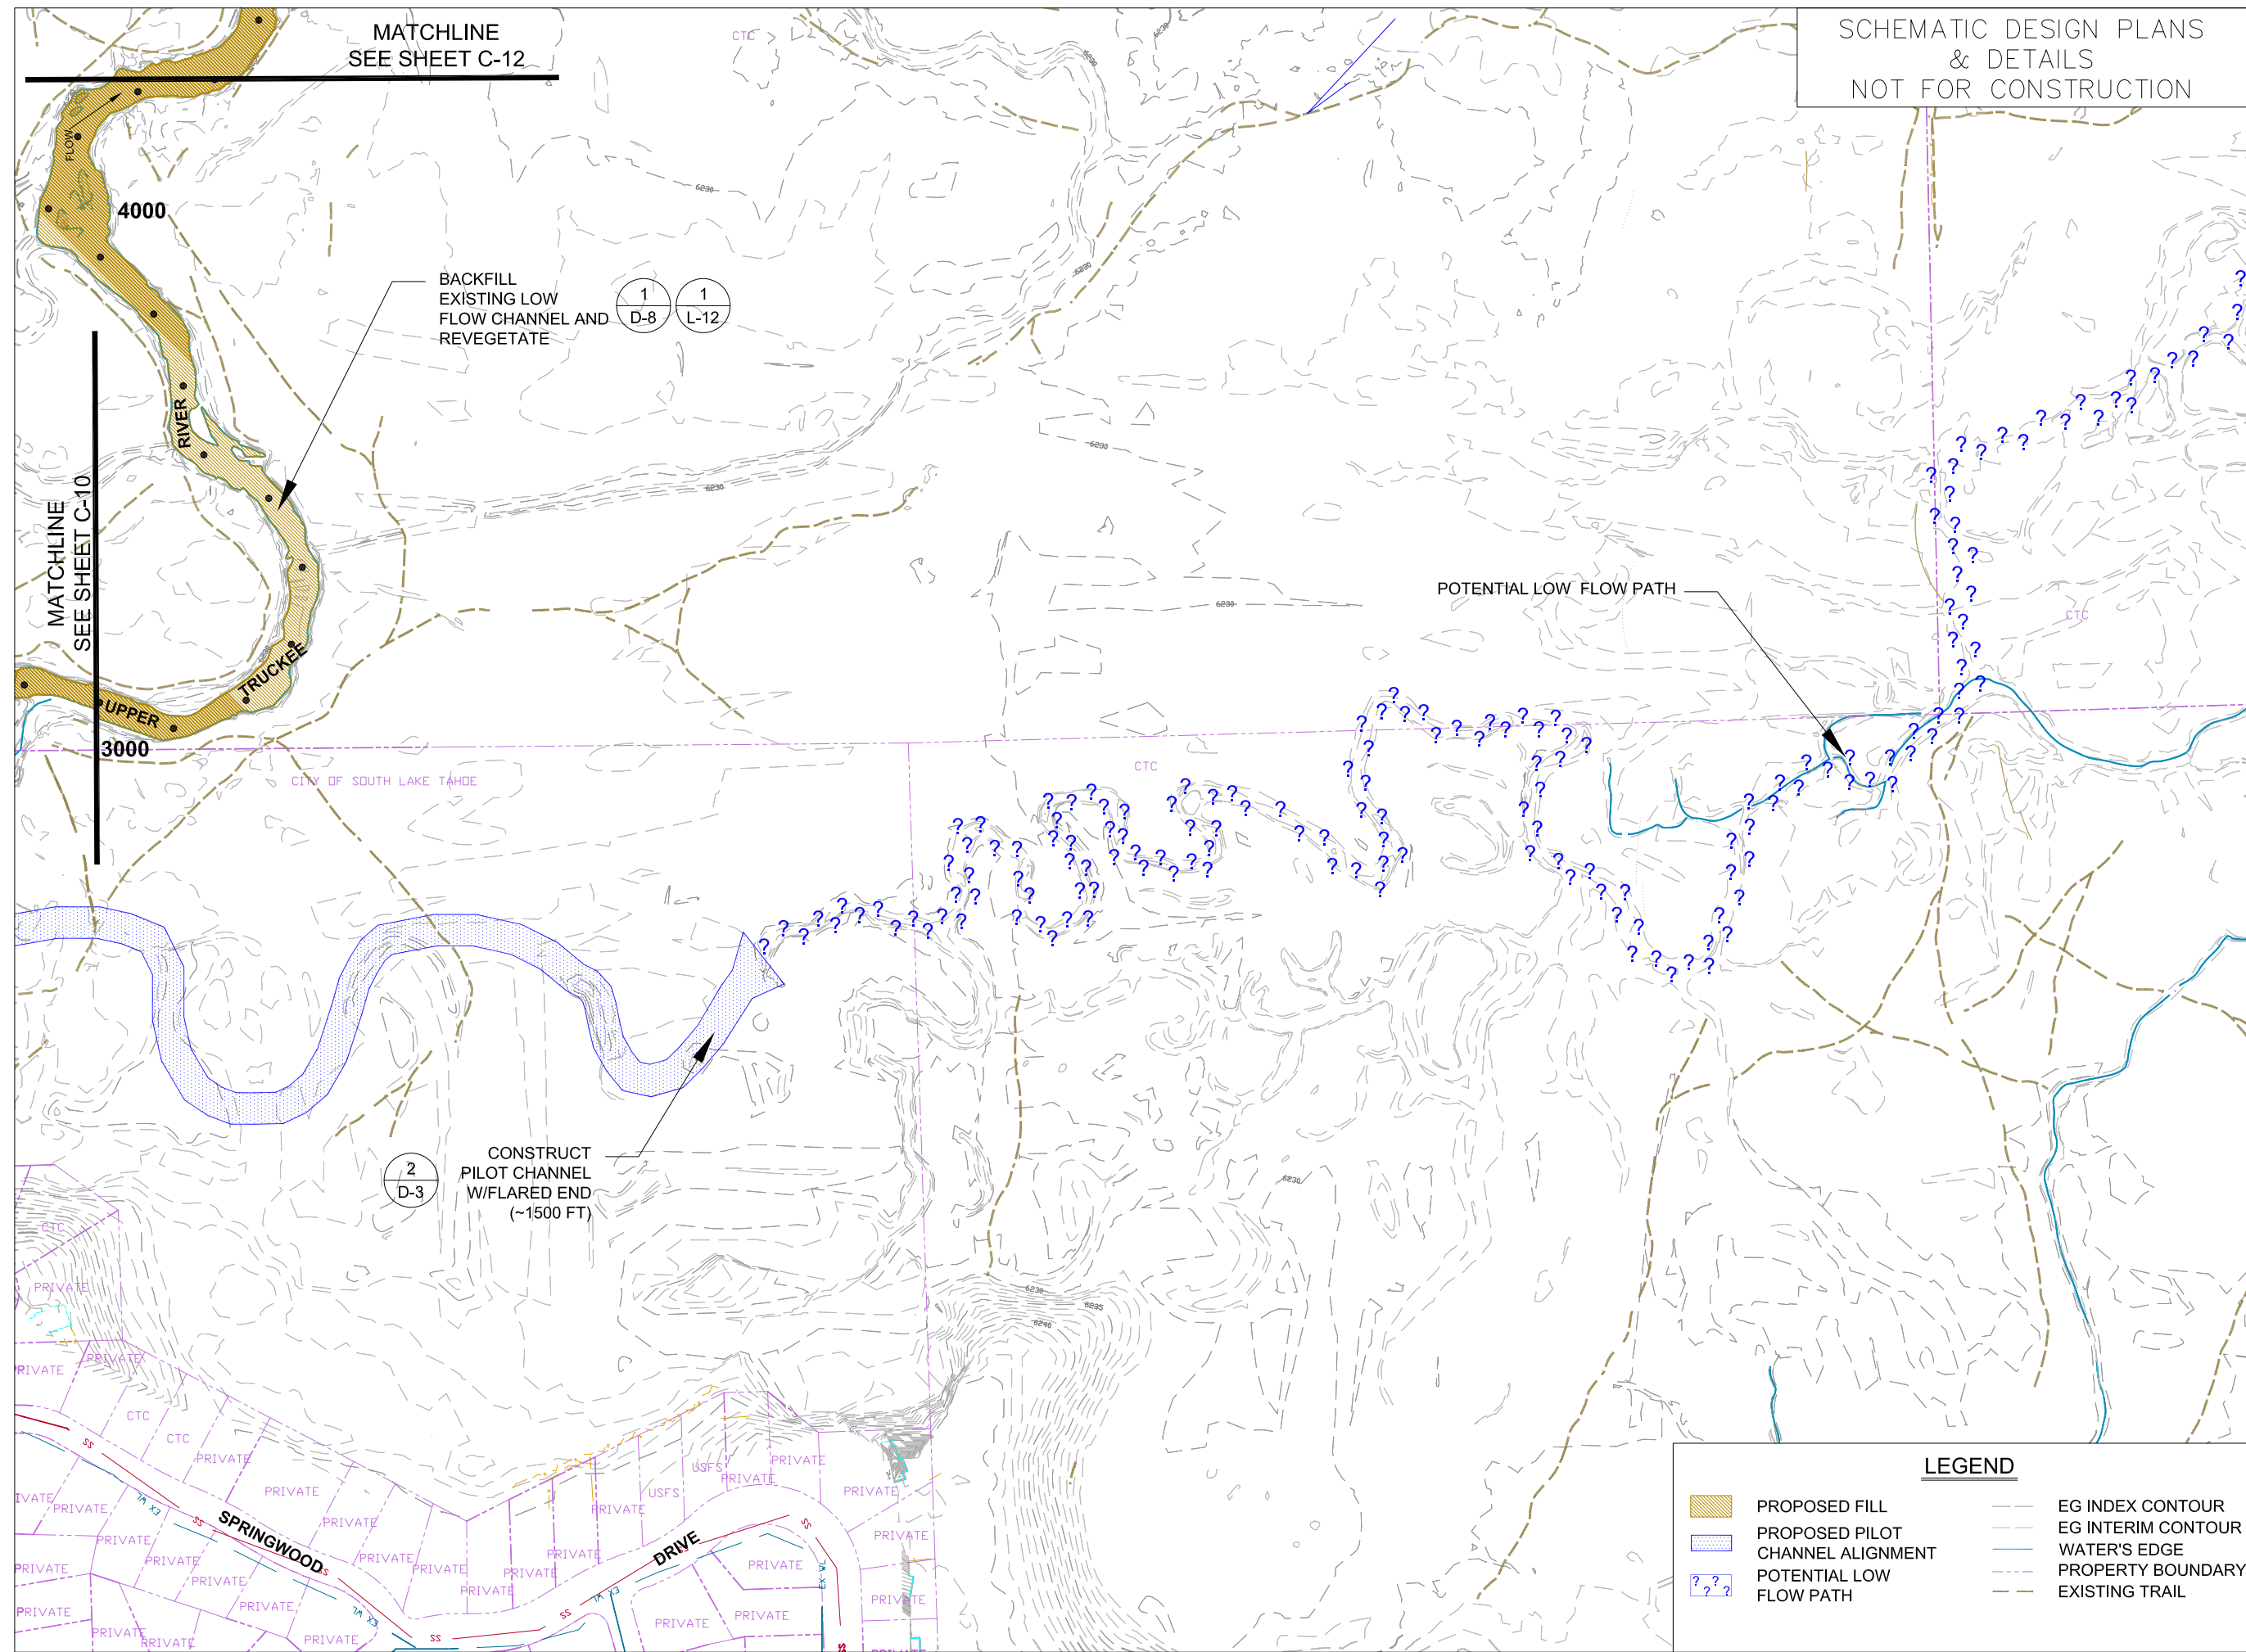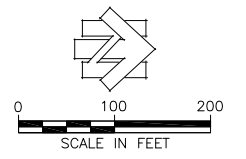

BACKFILL
EXISTING LOW
FLOW CHANNEL AND
REVEGETATE

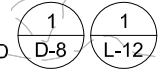

CONSTRUCT
PILOT CHANNEL
W/FLARED END
(~1500 FT)



POTENTIAL LOW FLOW PATH

MATCHLINE
SEE SHEET C-10

4000

3000

SPRINGWOOD DRIVE

CITY OF SOUTH LAKE TAHOE

CTC

CTC

PRIVATE

PRIVATE

PRIVATE

PRIVATE

PRIVATE

PRIVATE

PRIVATE

PRIVATE

PRIVATE

PRIVATE

PRIVATE

PRIVATE

PRIVATE

PRIVATE

PRIVATE

PRIVATE

PRIVATE

PRIVATE

PRIVATE

PRIVATE

PRIVATE

PRIVATE

PRIVATE

PRIVATE

PRIVATE

PRIVATE

PRIVATE

PRIVATE

PRIVATE

PRIVATE

PRIVATE

PRIVATE

PRIVATE

PRIVATE

PRIVATE

PRIVATE

PRIVATE

PRIVATE

PRIVATE

PRIVATE

PRIVATE

PRIVATE

PRIVATE

PRIVATE

PRIVATE

PRIVATE

PRIVATE

PRIVATE

PRIVATE

PRIVATE

PRIVATE

PRIVATE

PRIVATE

PRIVATE

PRIVATE

PRIVATE

PRIVATE

PRIVATE

PRIVATE

PRIVATE

PRIVATE

PRIVATE

PRIVATE

PRIVATE

PRIVATE

PRIVATE

PRIVATE

PRIVATE

PRIVATE

PRIVATE

PRIVATE

NOT FOR CONSTRUCTION

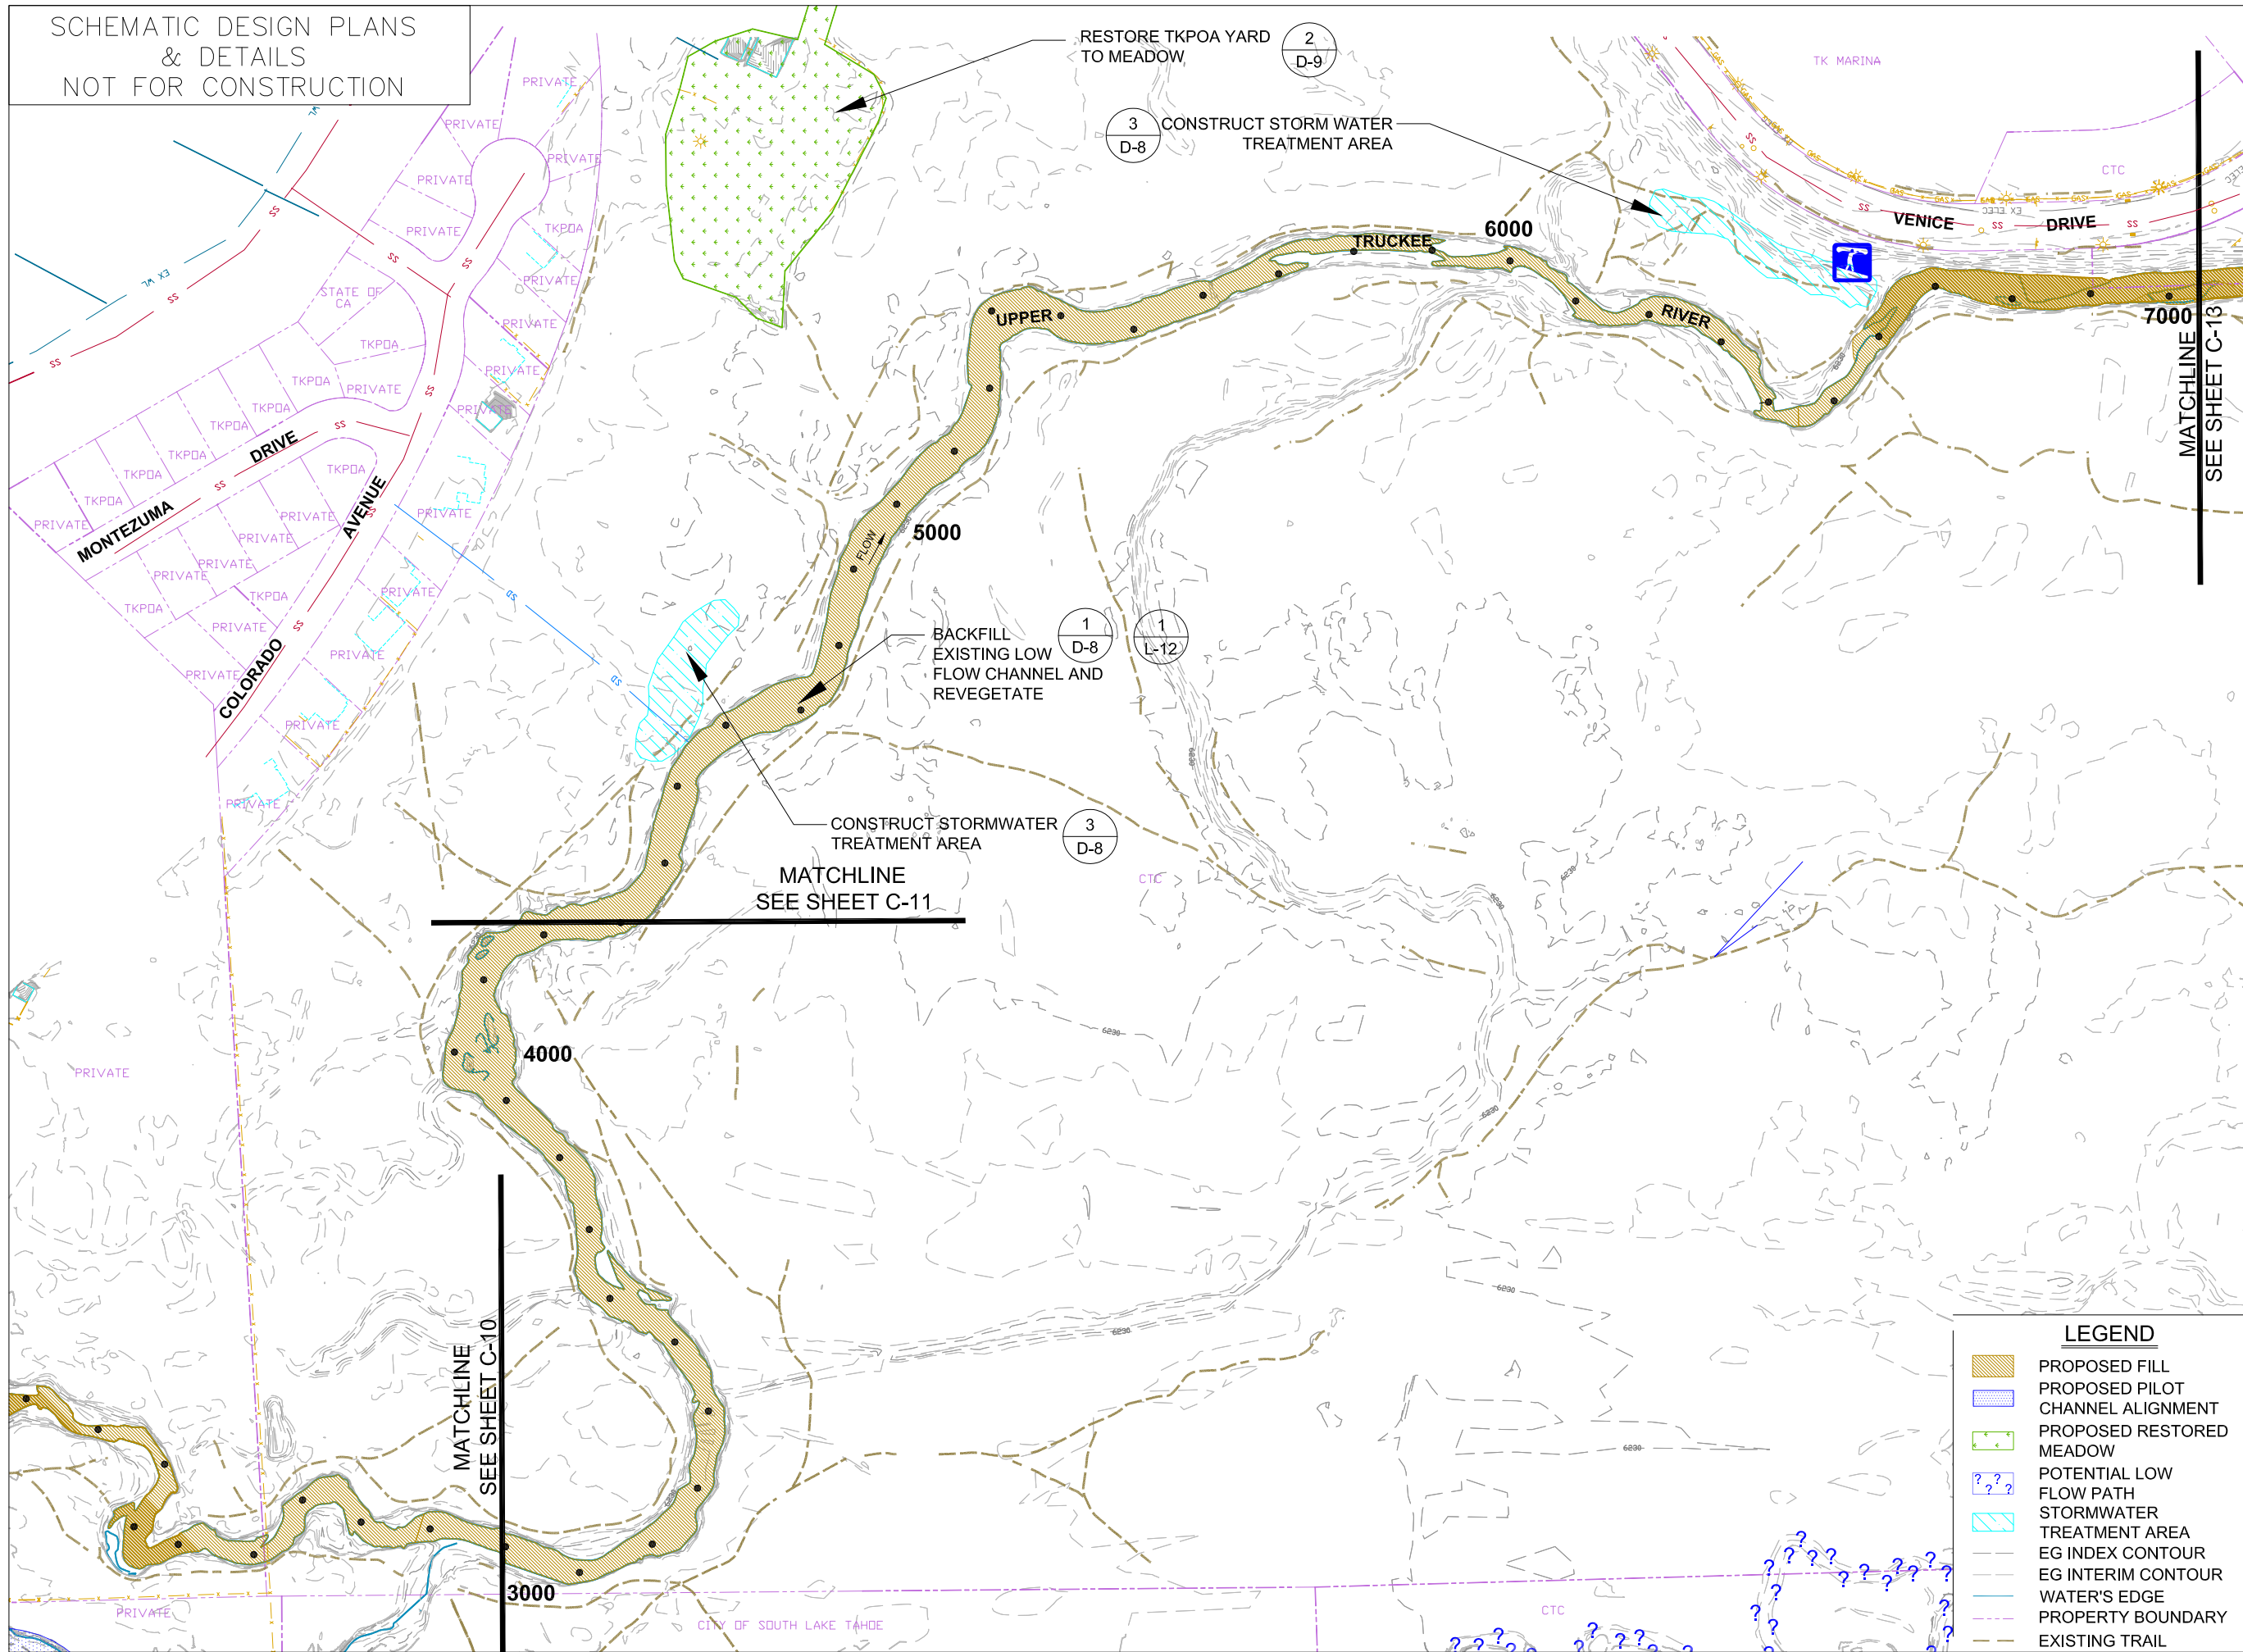

UPPER TRUCKEE RIVER
AND MARSH RESTORATION
PROJECT

E.I.P. # 560



870 Emerald Bay Road, Suite 400
South Lake Tahoe, CA 96150
Tel: 530.543.5100 Fax: 530.543.5150



295 Highway 50, suite 1
Zephyr Cove, NV 89448
Tel: 775.588.9069

MID-MARSH
PLAN
SHEET B
RS 3000 - 7000
(ALTERNATIVE 3)

C-12

REVISIONS		
#	description	date


scale:	AS SHOWN
job no.:	00110066.04
drawn by:	CK
checked by:	CM

LEGEND

- PROPOSED FILL
- PROPOSED PILOT CHANNEL ALIGNMENT
- PROPOSED RESTORED MEADOW
- POTENTIAL LOW FLOW PATH
- STORMWATER TREATMENT AREA
- EG INDEX CONTOUR
- EG INTERIM CONTOUR
- WATER'S EDGE
- PROPERTY BOUNDARY
- EXISTING TRAIL

sheet no.: C-12

sheet 18 of 45
date: 11/20/07

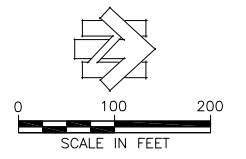



UPPER TRUCKEE RIVER AND MARSH RESTORATION PROJECT

E.I.P. # 560



870 Emerald Bay Road, Suite 400
South Lake Tahoe, CA 96150
Tel: 530.543.5100 Fax: 530.543.5150



295 Highway 50, suite 1
Zephyr Cove, NV 89448
Tel: 775.588.9069

DOWNSTREAM REACH PLAN RS 7000 - 10100 (ALTERNATIVE 3)

C-13


REVISIONS

#	description	date

scale:	AS SHOWN
job no.:	00110066.04
drawn by:	CK
checked by:	CM


sheet no.: C-13

sheet 19 of 46
date: 11/20/07

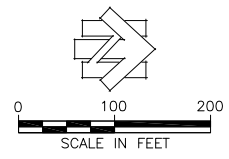

LEGEND

- PROPOSED FILL
- POTENTIAL LOW FLOW PATH
- RE-CONTOUR LAGOON TO REDUCE CAPACITY
- PROPOSED TAHOE YELLOW CRESS RESTRICTED AREA
- PROPOSED PARKING
- PROPOSED FOOT TRAIL
- ADA ACCESSIBLE
- PROPOSED FISHING PLATFORM
- EG INDEX CONTOUR
- EG INTERIM CONTOUR
- FG INDEX CONTOUR
- FG INTERIM CONTOUR
- WATER'S EDGE
- PROPERTY BOUNDARY
- EXISTING TRAIL
- PROPOSED GRADE CONTROL STRUCTURE
- PROPOSED VIEWPOINT
- PROPOSED OBSERVATION AREA (TYPE 1)
- PROPOSED KIOSK
- PROPOSED GRADE CONTROLS AND BANK STABILIZATIONS
- 3 L-2
- 2 L-8
- 2 L-8
- 1 L-3
- 1 L-6
- 2 L-10
- 5 L-10

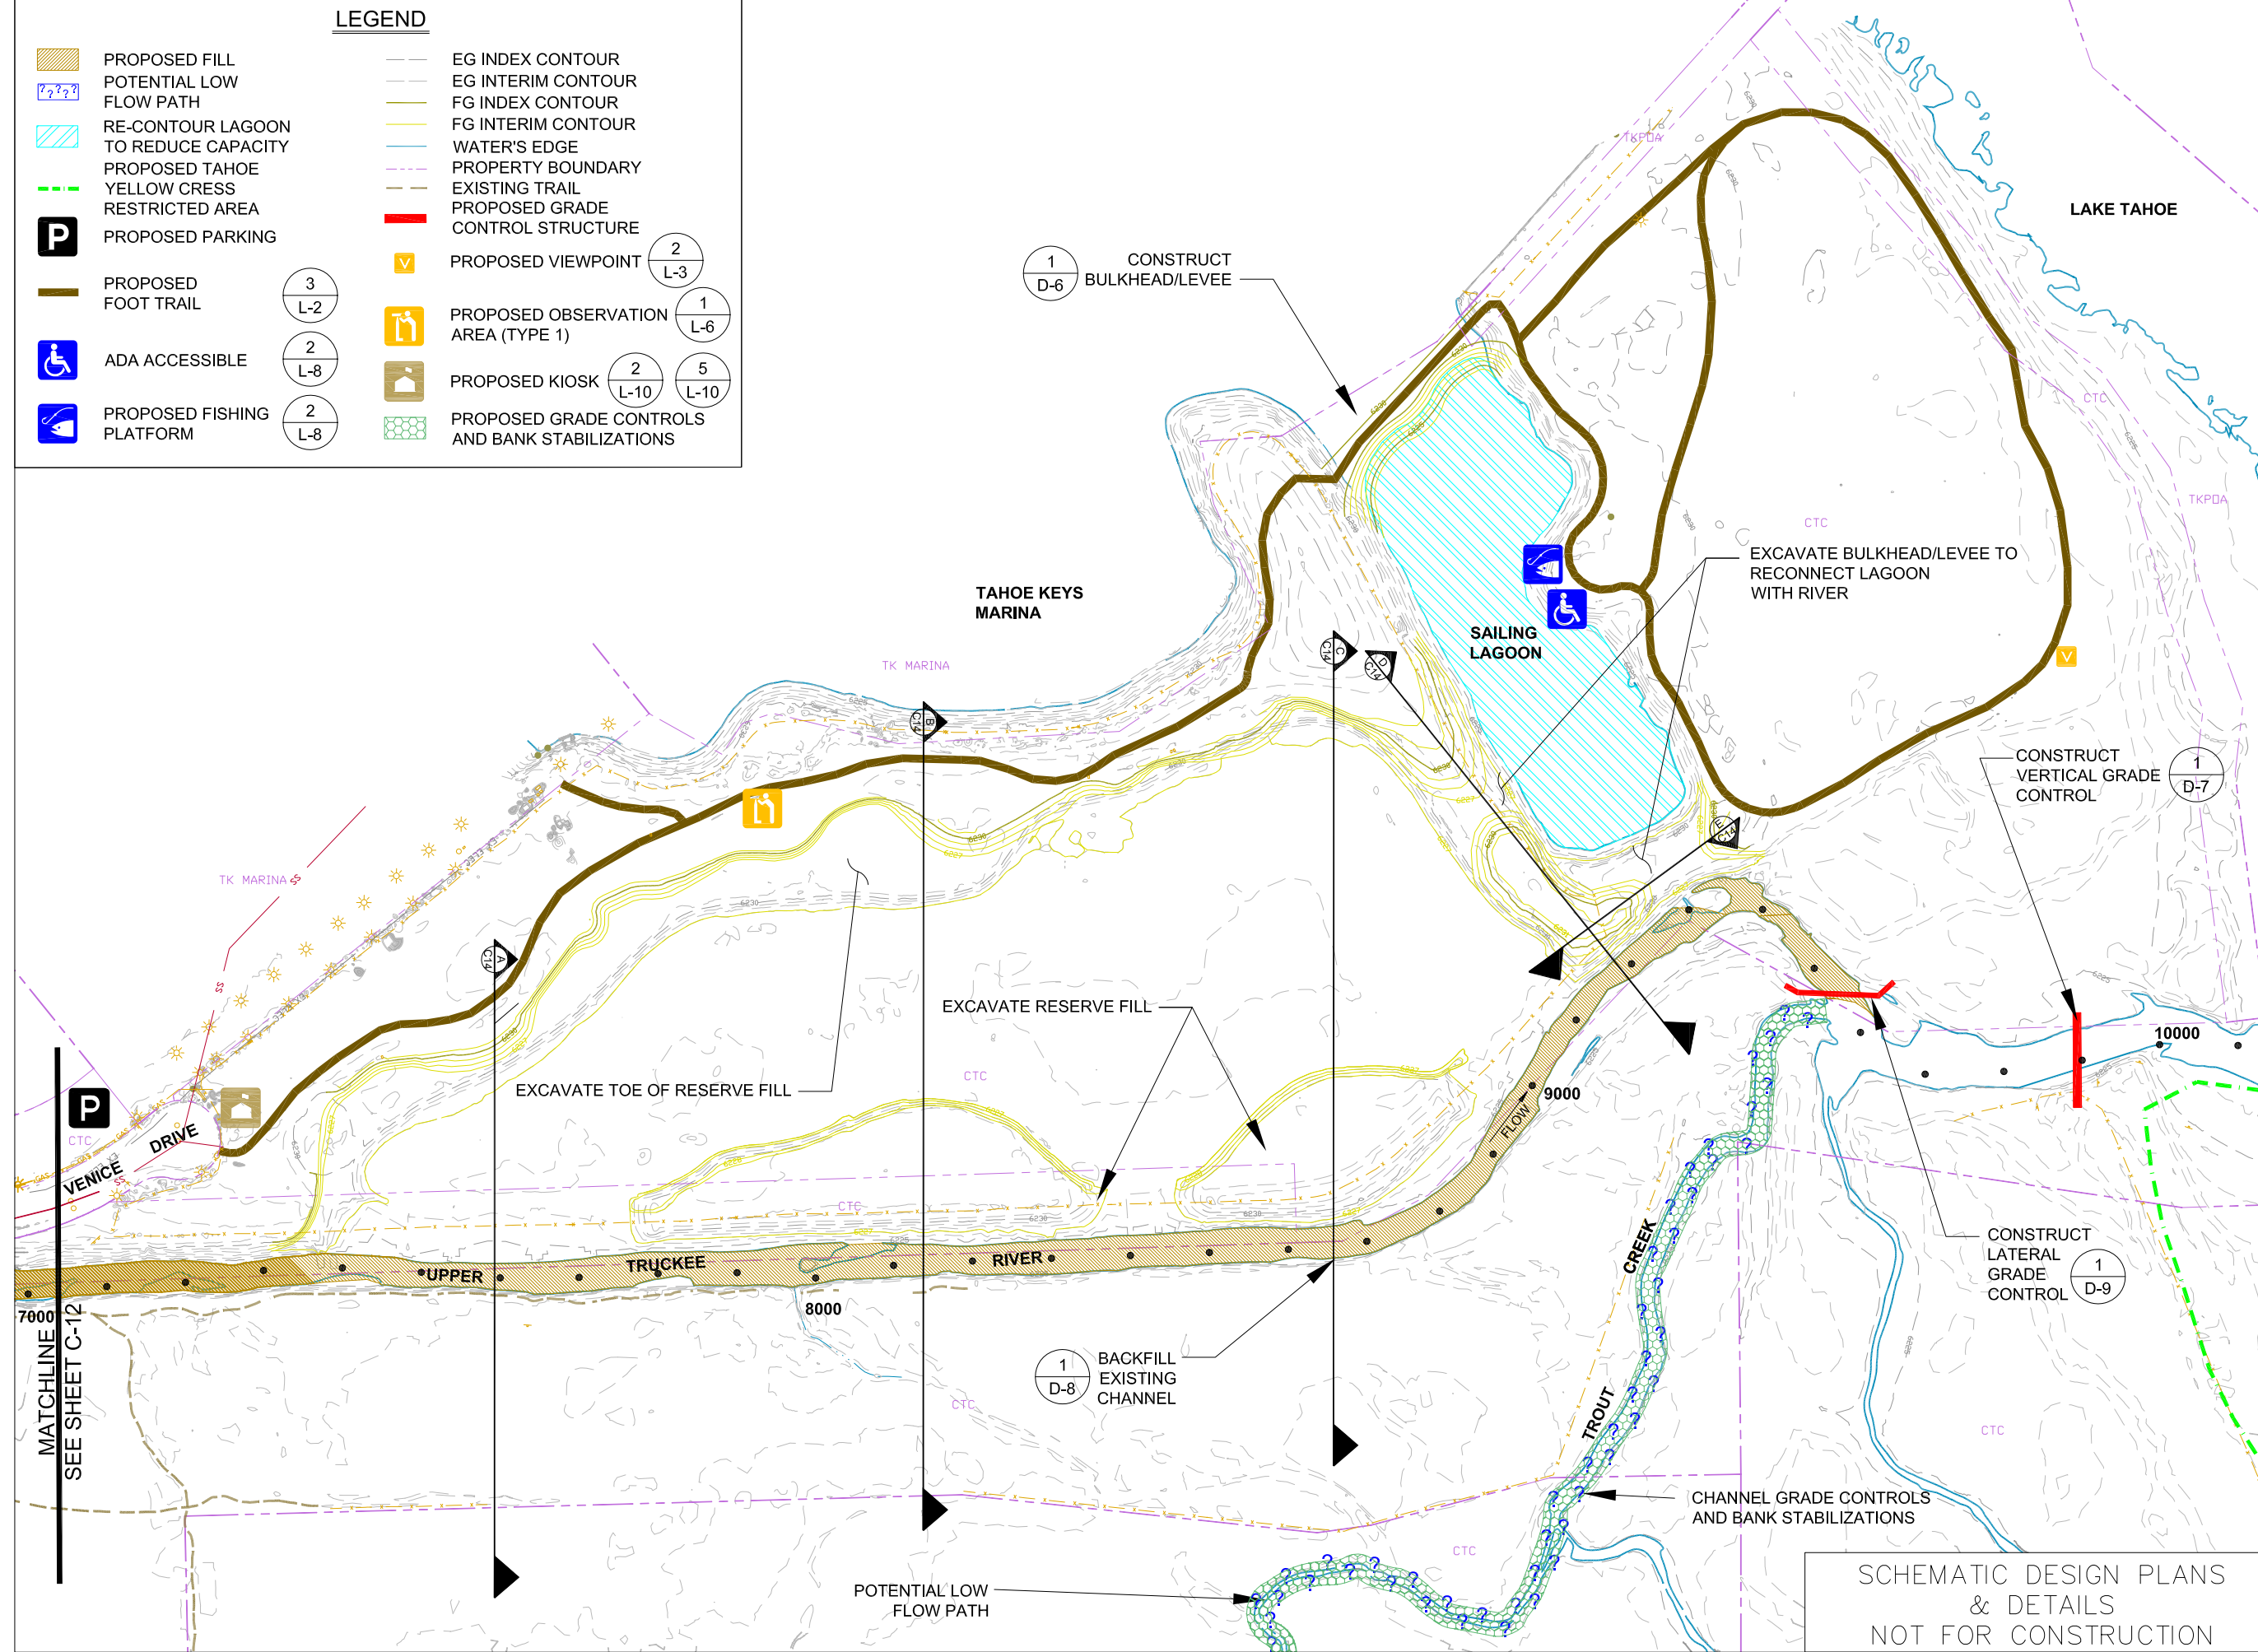


SCHMATIC DESIGN PLANS
& DETAILS
NOT FOR CONSTRUCTION

REVISIONS		
#	description	date

scale:	AS SHOWN
job no.:	00110066.04
drawn by:	CK
checked by:	CM


sheet no.: C-14

sheet 20 of 45
date: 11/20/07

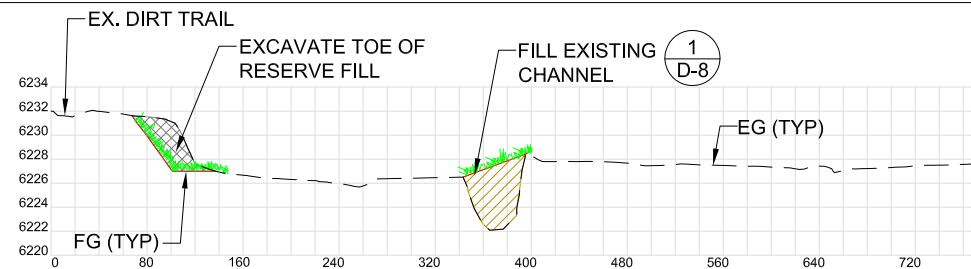


SECTION A-A

SCALE 1"=80'; 1H:10V

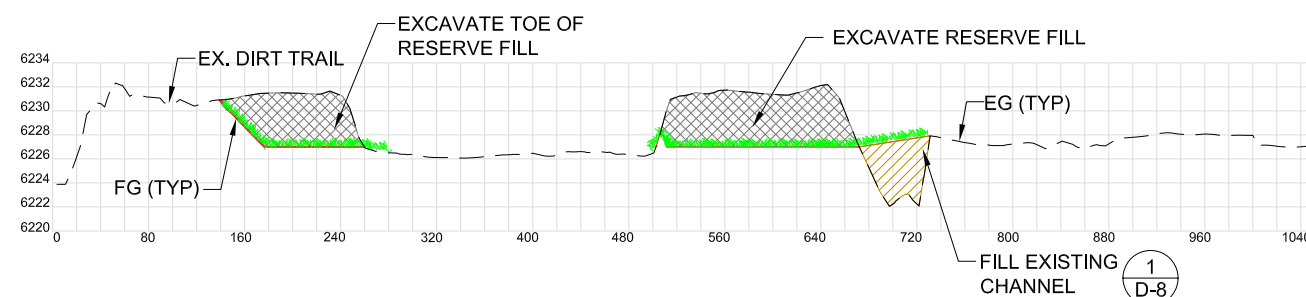


SECTION B-B

SCALE 1"=80'; 1H:10V

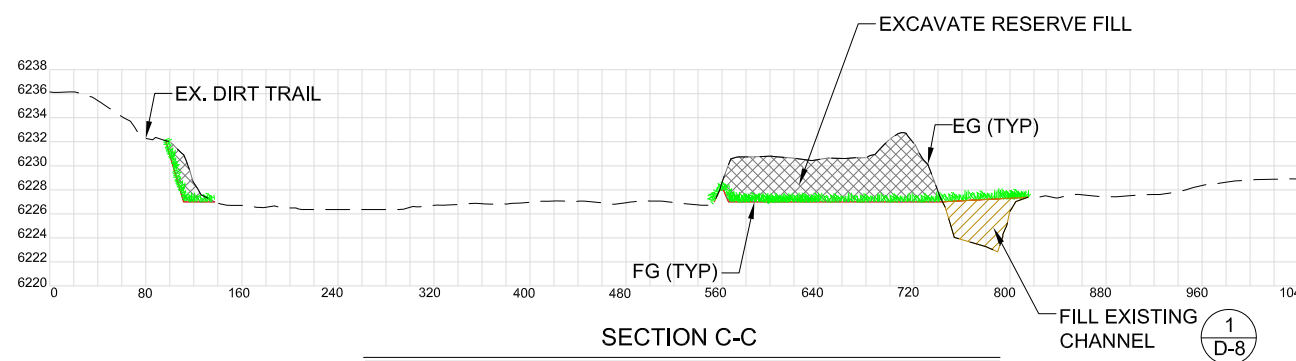


SECTION C-C

SCALE 1"=80'; 1H:10V

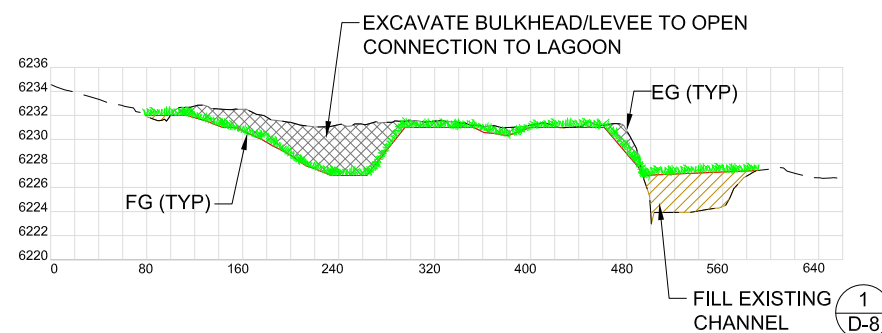

SECTION D-D

SCALE 1"=80'; 1H:10V

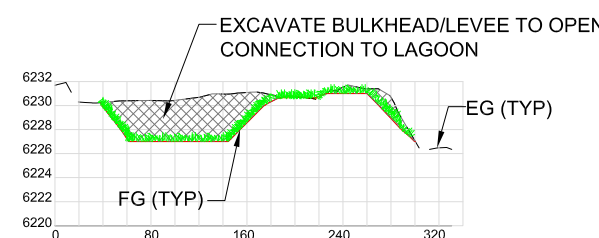


SECTION E-E

SCALE 1"=80'; 1H:10V

LEGEND

- PROPOSED CUT
- PROPOSED FILL
- PROPOSED REVEGETATION

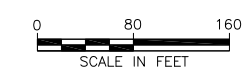

SCHEMATIC DESIGN PLANS
& DETAILS
NOT FOR CONSTRUCTION