
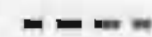








EXPLANATION

-  Collector Road
-  Secondary Road
- C8 Approximate Sampling Location
-  Sharp Curve, Survey Recommended
-  Fire Truck Turn-around Recommended
-  Road Widening or Extension Recommended
-  Recommended Area of Road Closure





Base: Bureau of Reclamation

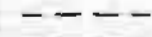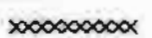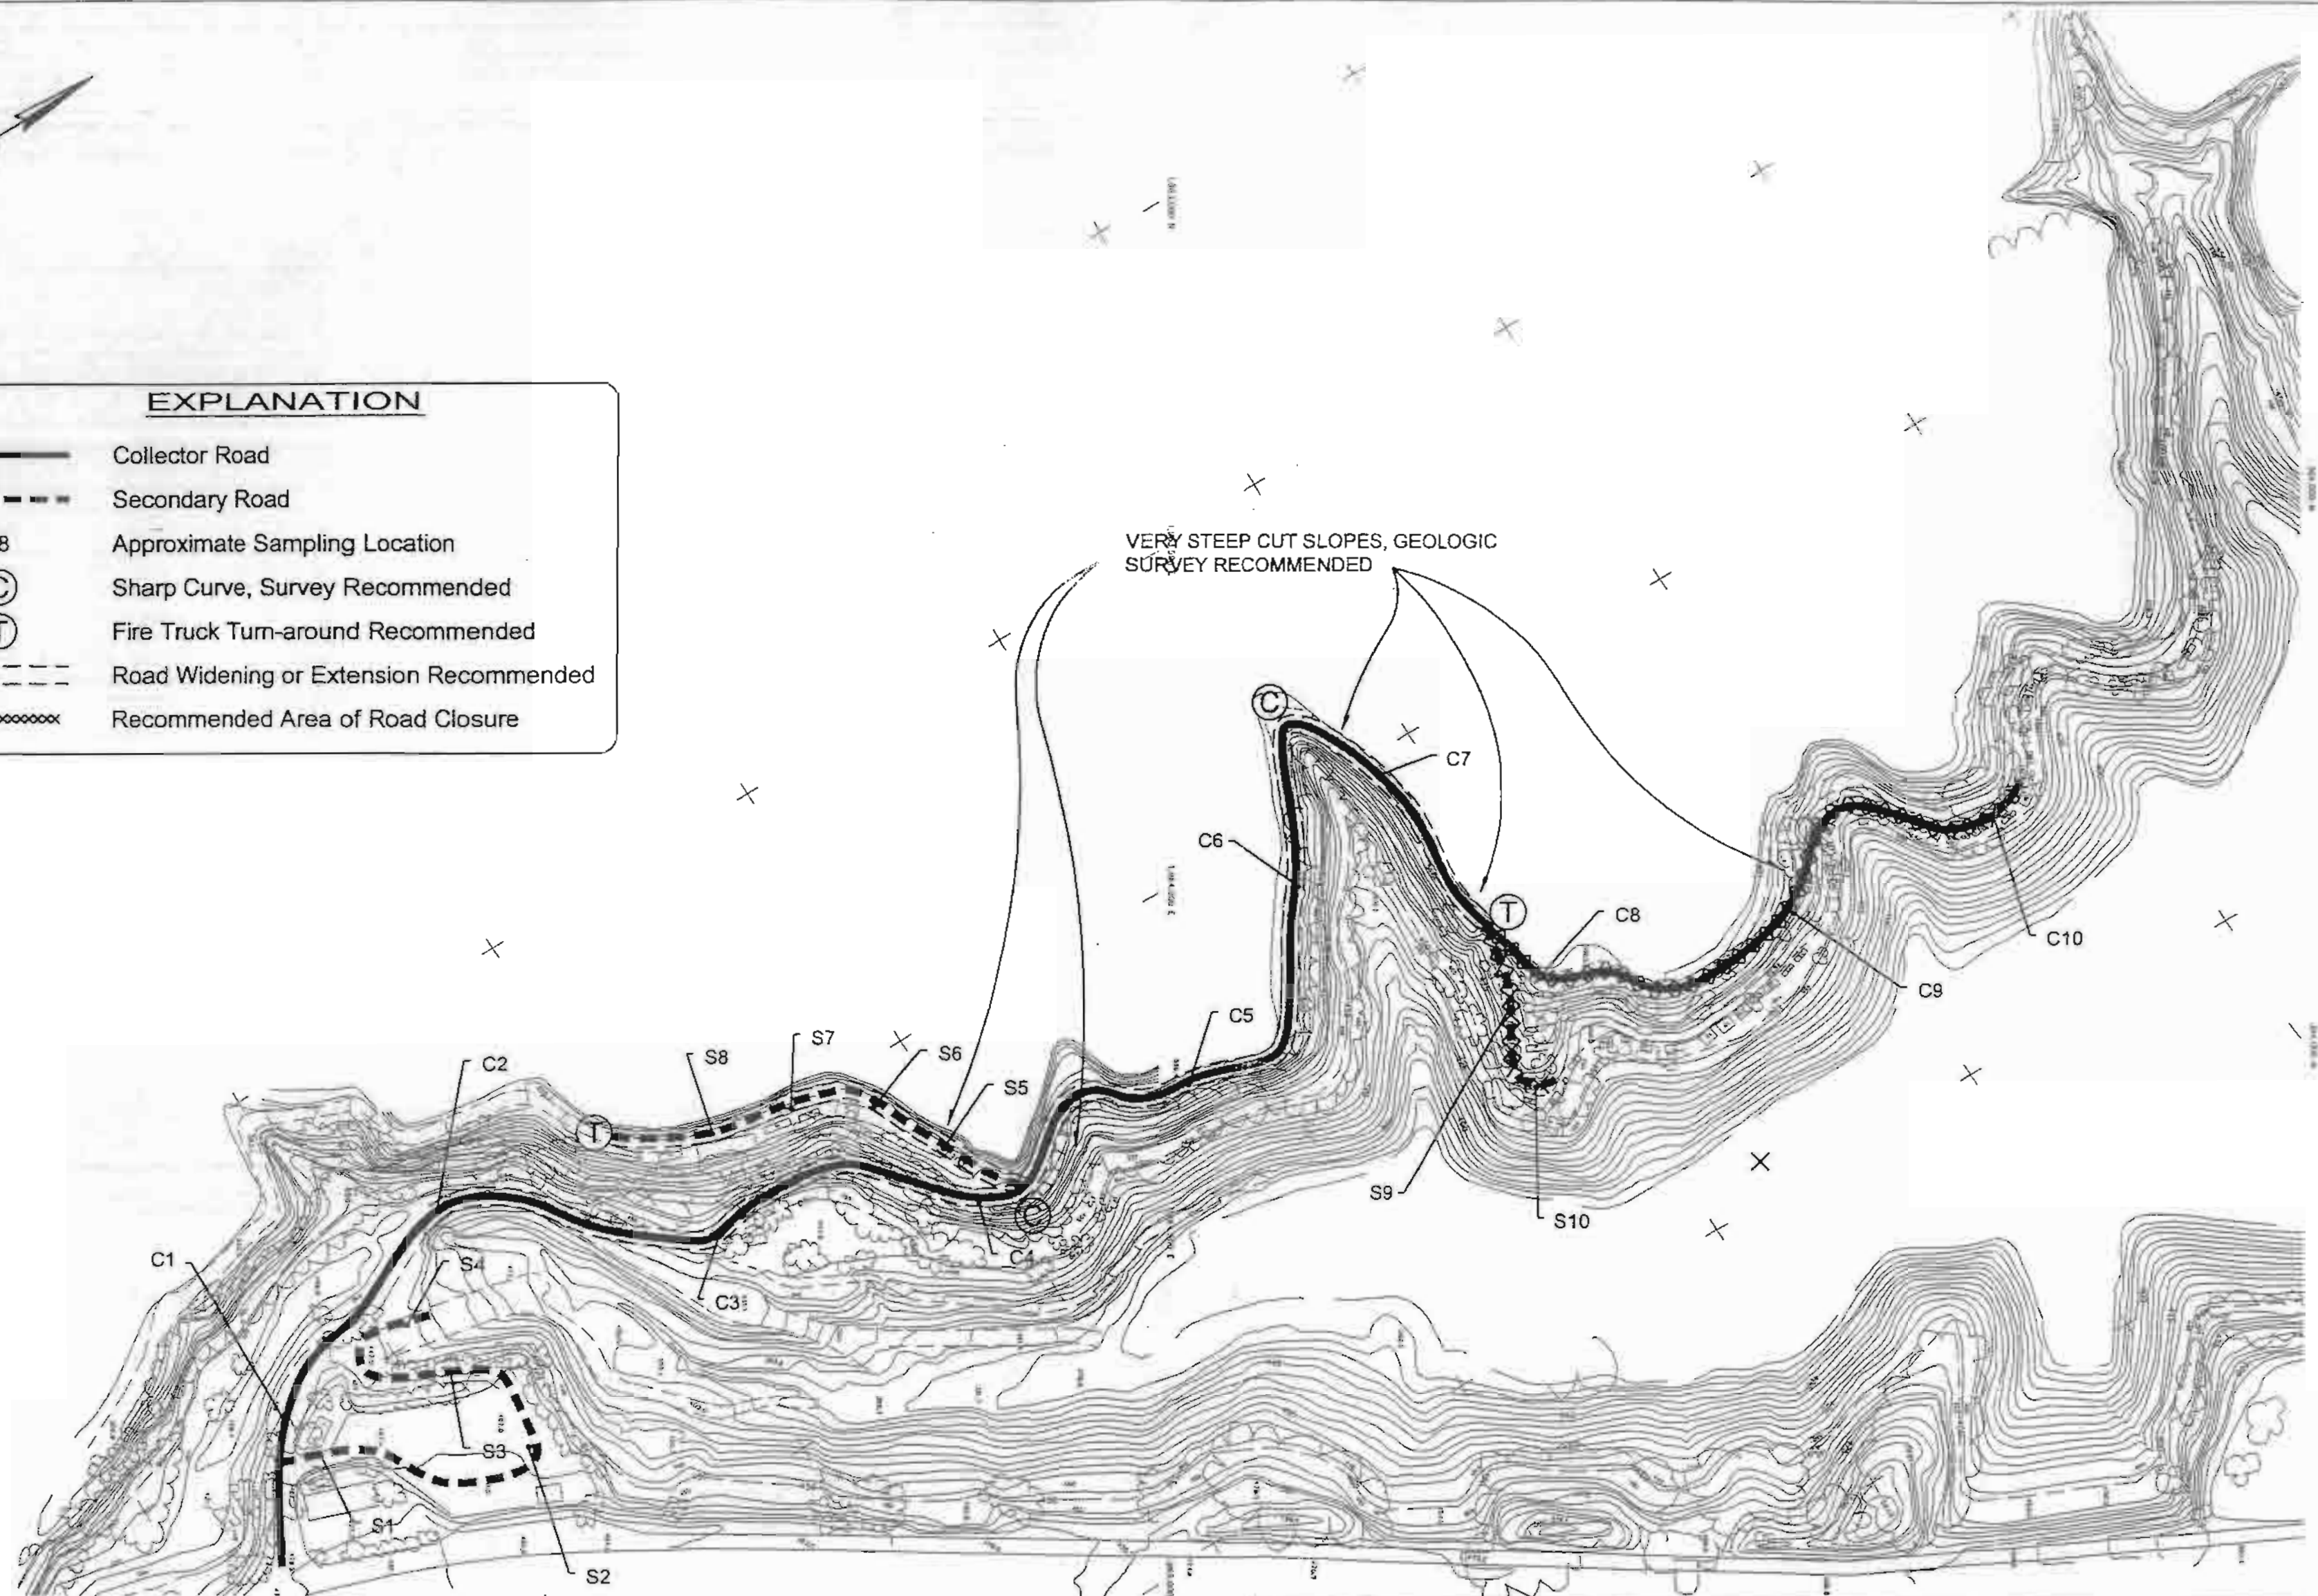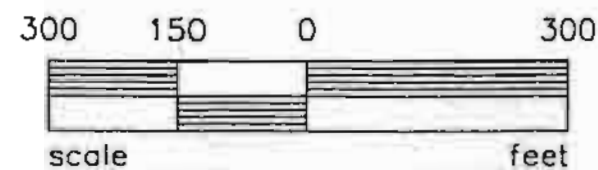

PROJECT NO. C40-3686-01/A20 DATE JUN 2002

SITE PLAN
 Markley Cove Resort
 USBR Lake Berryessa, California

PLATE
8

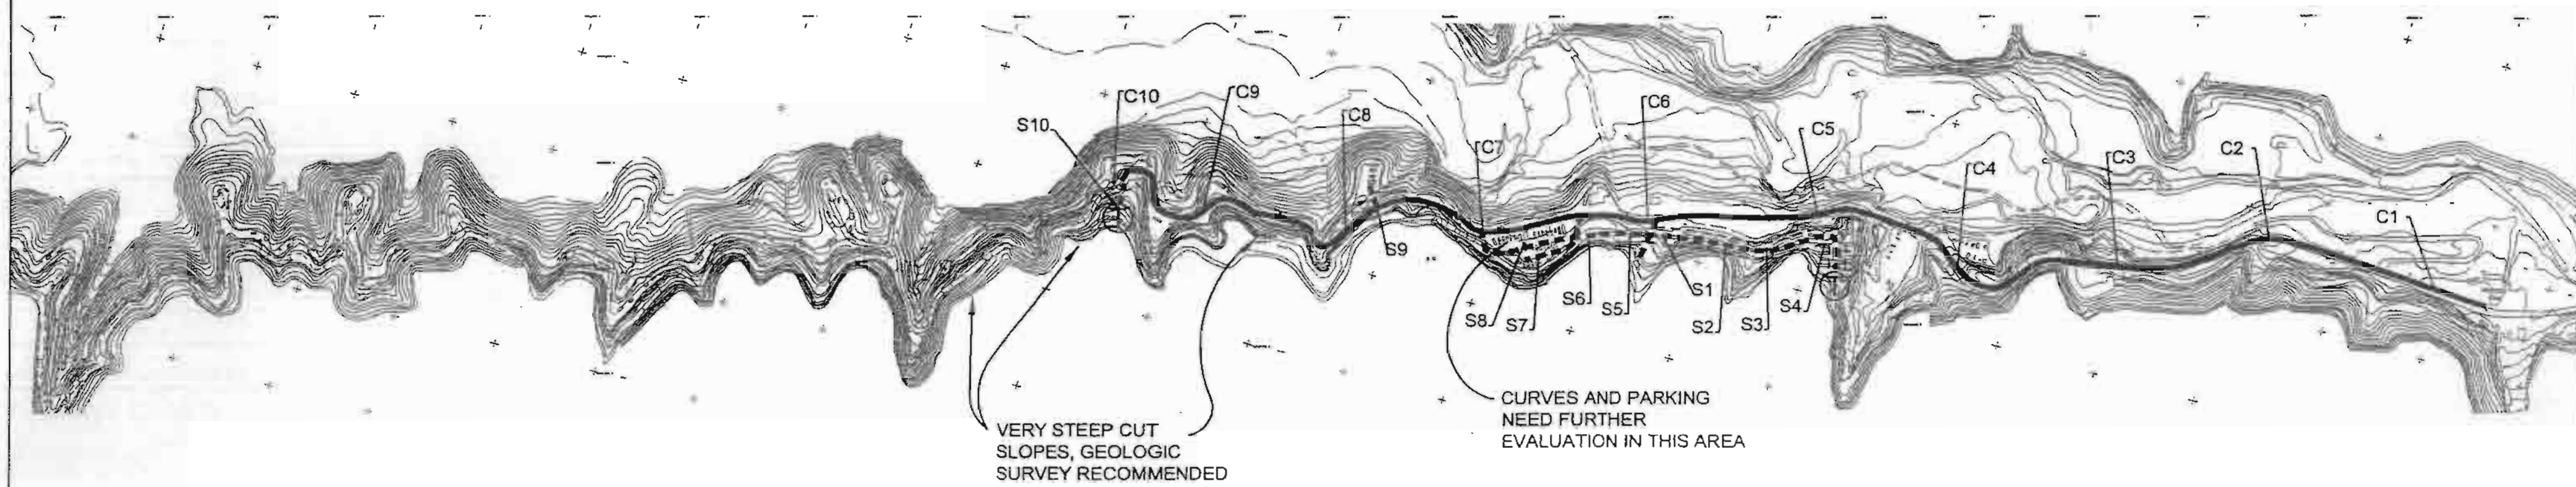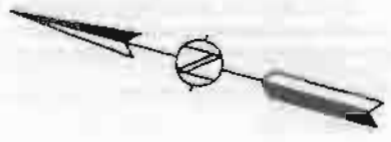

EXPLANATION	
	Collector Road
	Secondary Road
C8	Approximate Sampling Location
	Fire Truck Turn-around Recommended
	Road Widening or Extension Recommended




Base: Bureau of Reclamation

	SITE PLAN	PLATE
	Pleasure Cove Resort USBR Lake Berryessa, California	7
PROJECT NO. C40-3686-01/A20 DATE JUN 2002		



EXPLANATION	
	Collector Road
	Secondary Road
C8	Approximate Sampling Location
	Sharp Curve, Survey Recommended
	Fire Truck Turn-around Recommended
	Road Widening or Extension Recommended

CURVES AND PARKING NEED FURTHER EVALUATION IN THIS AREA

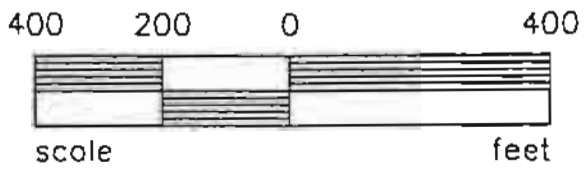

Base: Bureau of Reclamation




PROJECT NO. C40-3686-01/A20 DATE JUN 2002

SITE PLAN
Steele Park Resort
USBR Lake Berryessa, California

PLATE
6



EXPLANATION	
	Collector Road
	Secondary Road
C8	Approximate Sampling Location
	Sharp Curve, Survey Recommended
	Fire Truck Turn-around Recommended


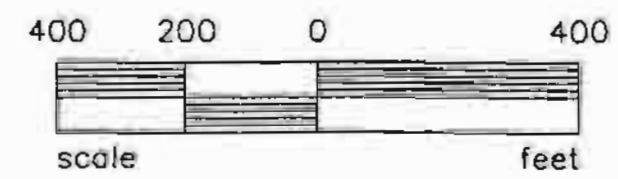


Base: Bureau of Reclamation


KLEINFELDER
 PROJECT NO. C40-3685-01/A20 DATE JUN 2002

SITE PLAN
 Spanish Flat Resort
 USBR Lake Berryessa, California

PLATE
5

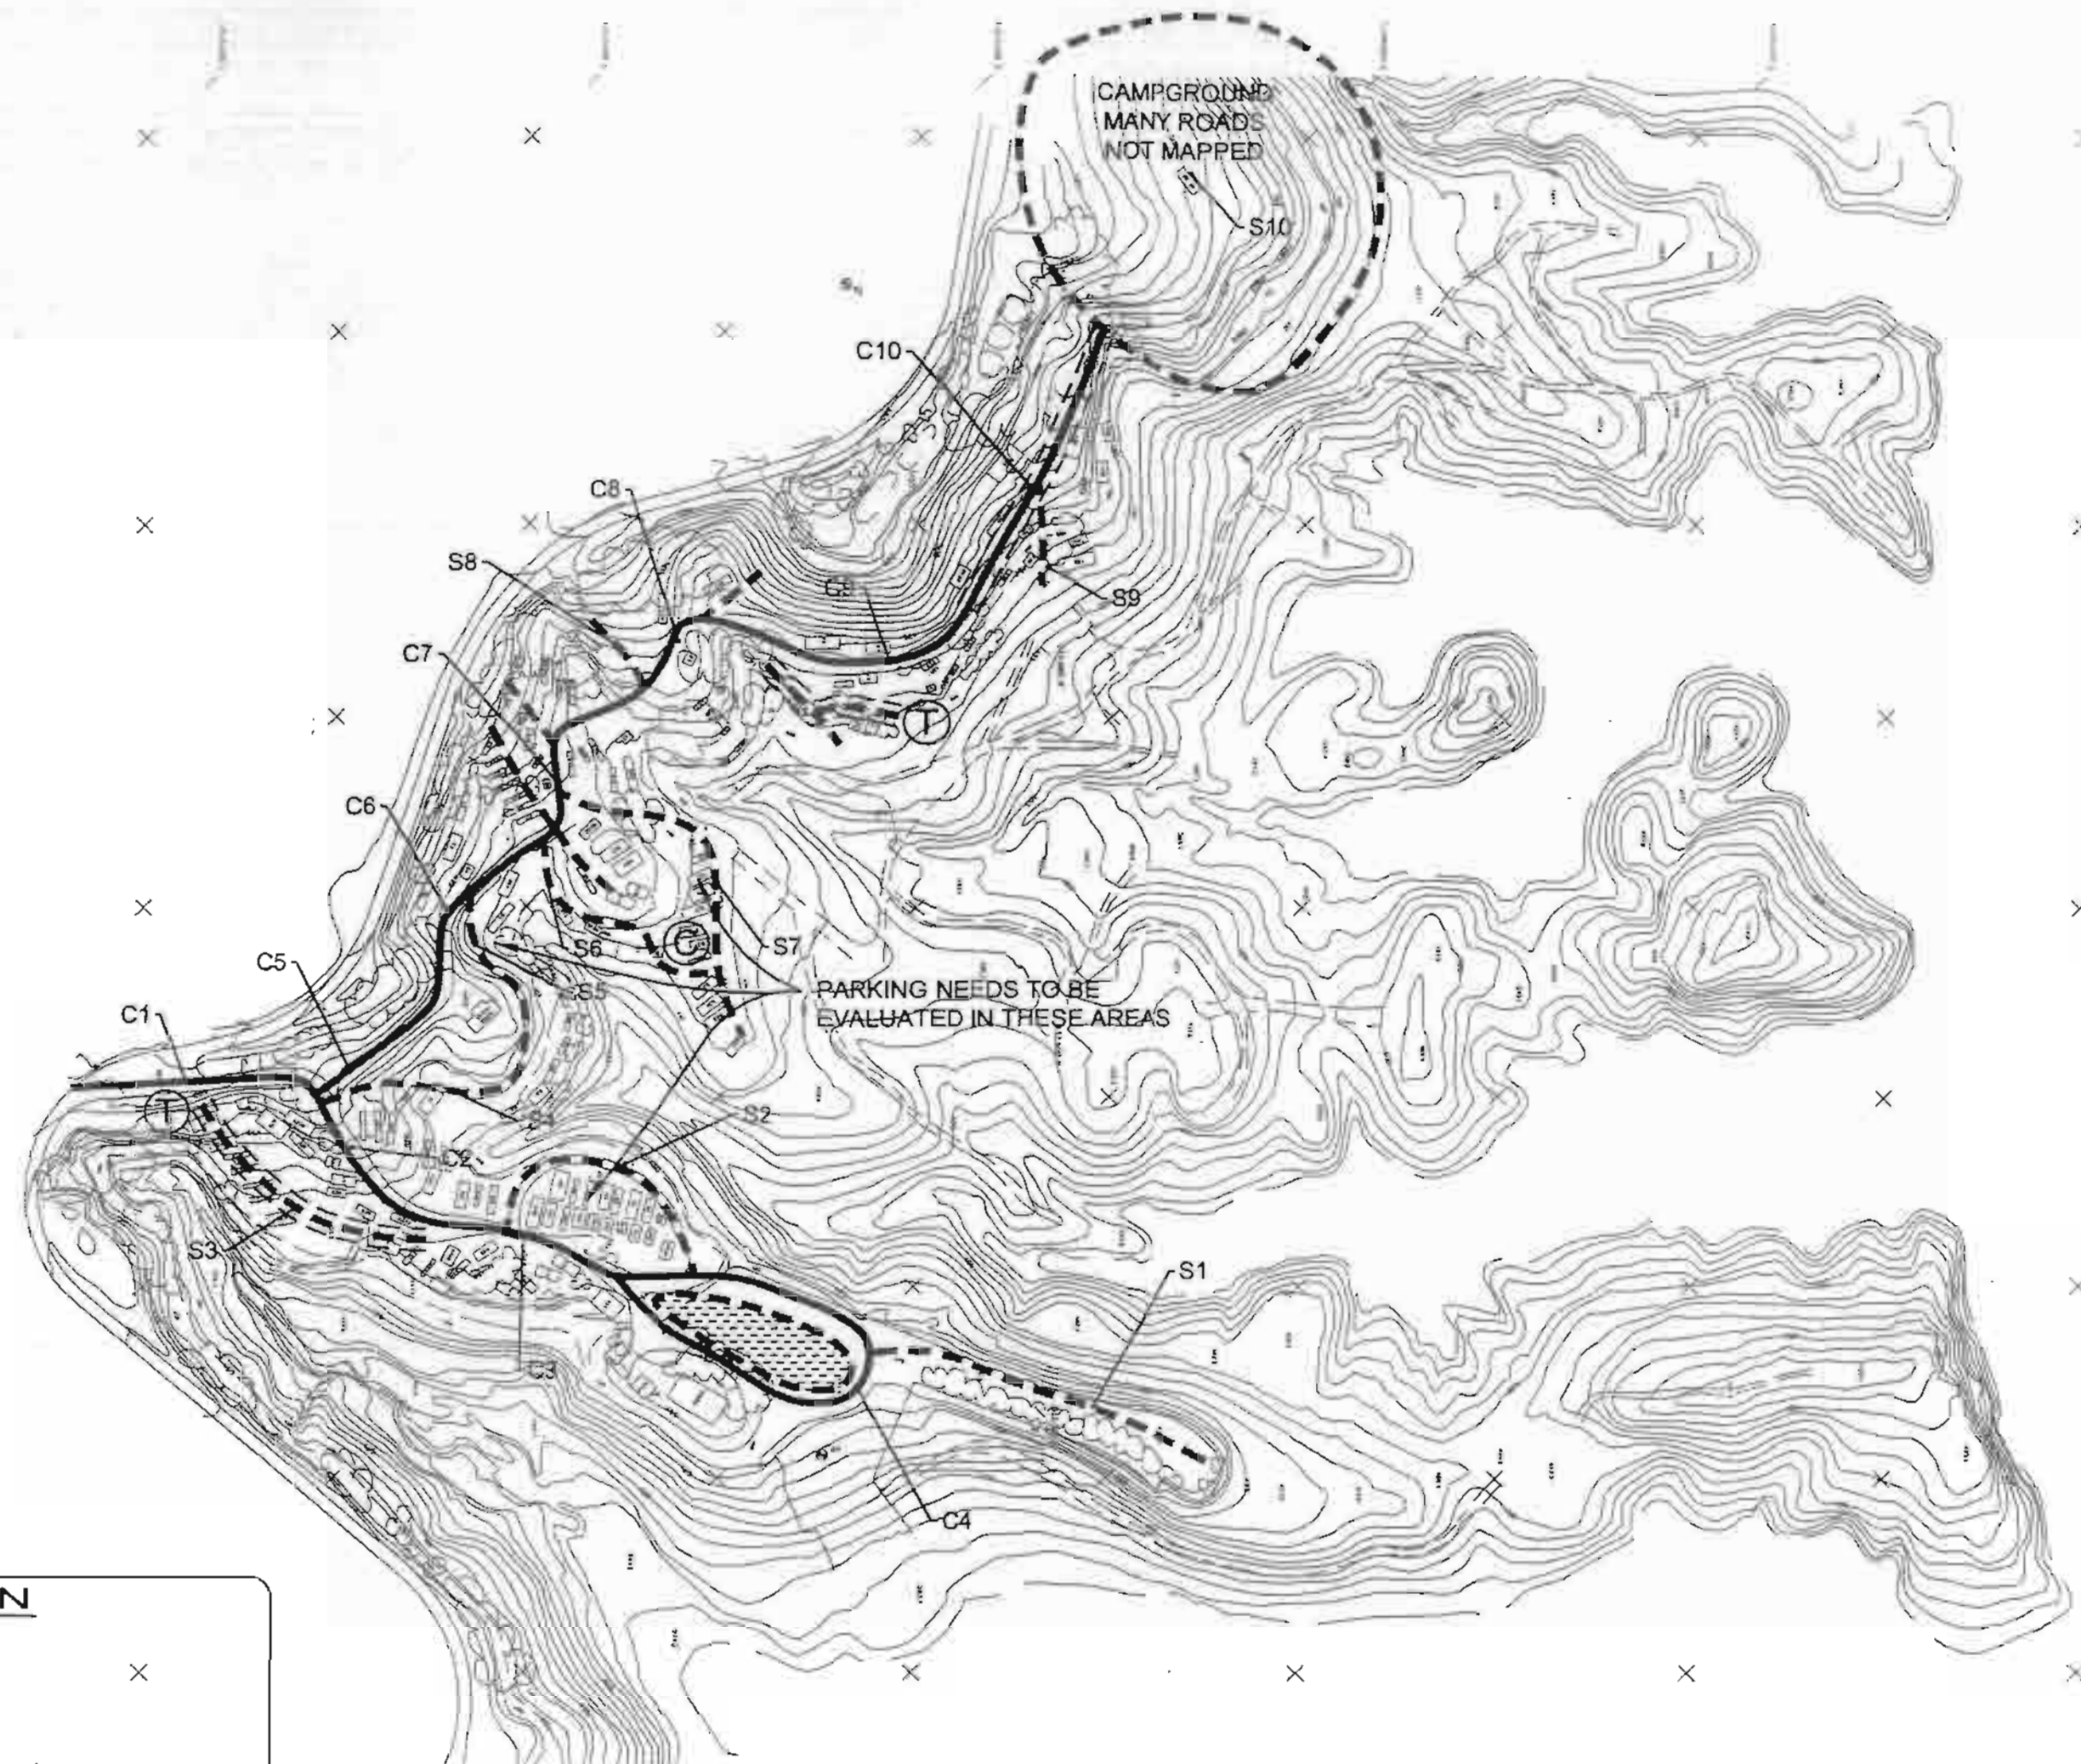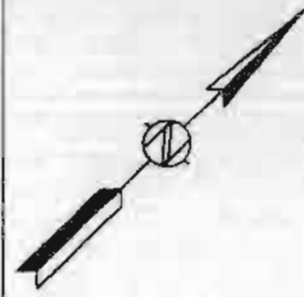


EXPLANATION	
	Collector Road
	Secondary Road
	Approximate Sampling Location
	Sharp Curve, Survey Recommended
	Fire Truck Turn-around Recommended
	Road Widening or Extension Recommended

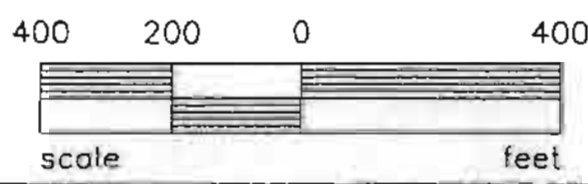


Base: Bureau of Reclamation

	SITE PLAN	PLATE
	Lake Berryessa Marina Resort USBR Lake Berryessa, California	4
PROJECT NO. C40-3686-01/A20 DATE JUN 2002		


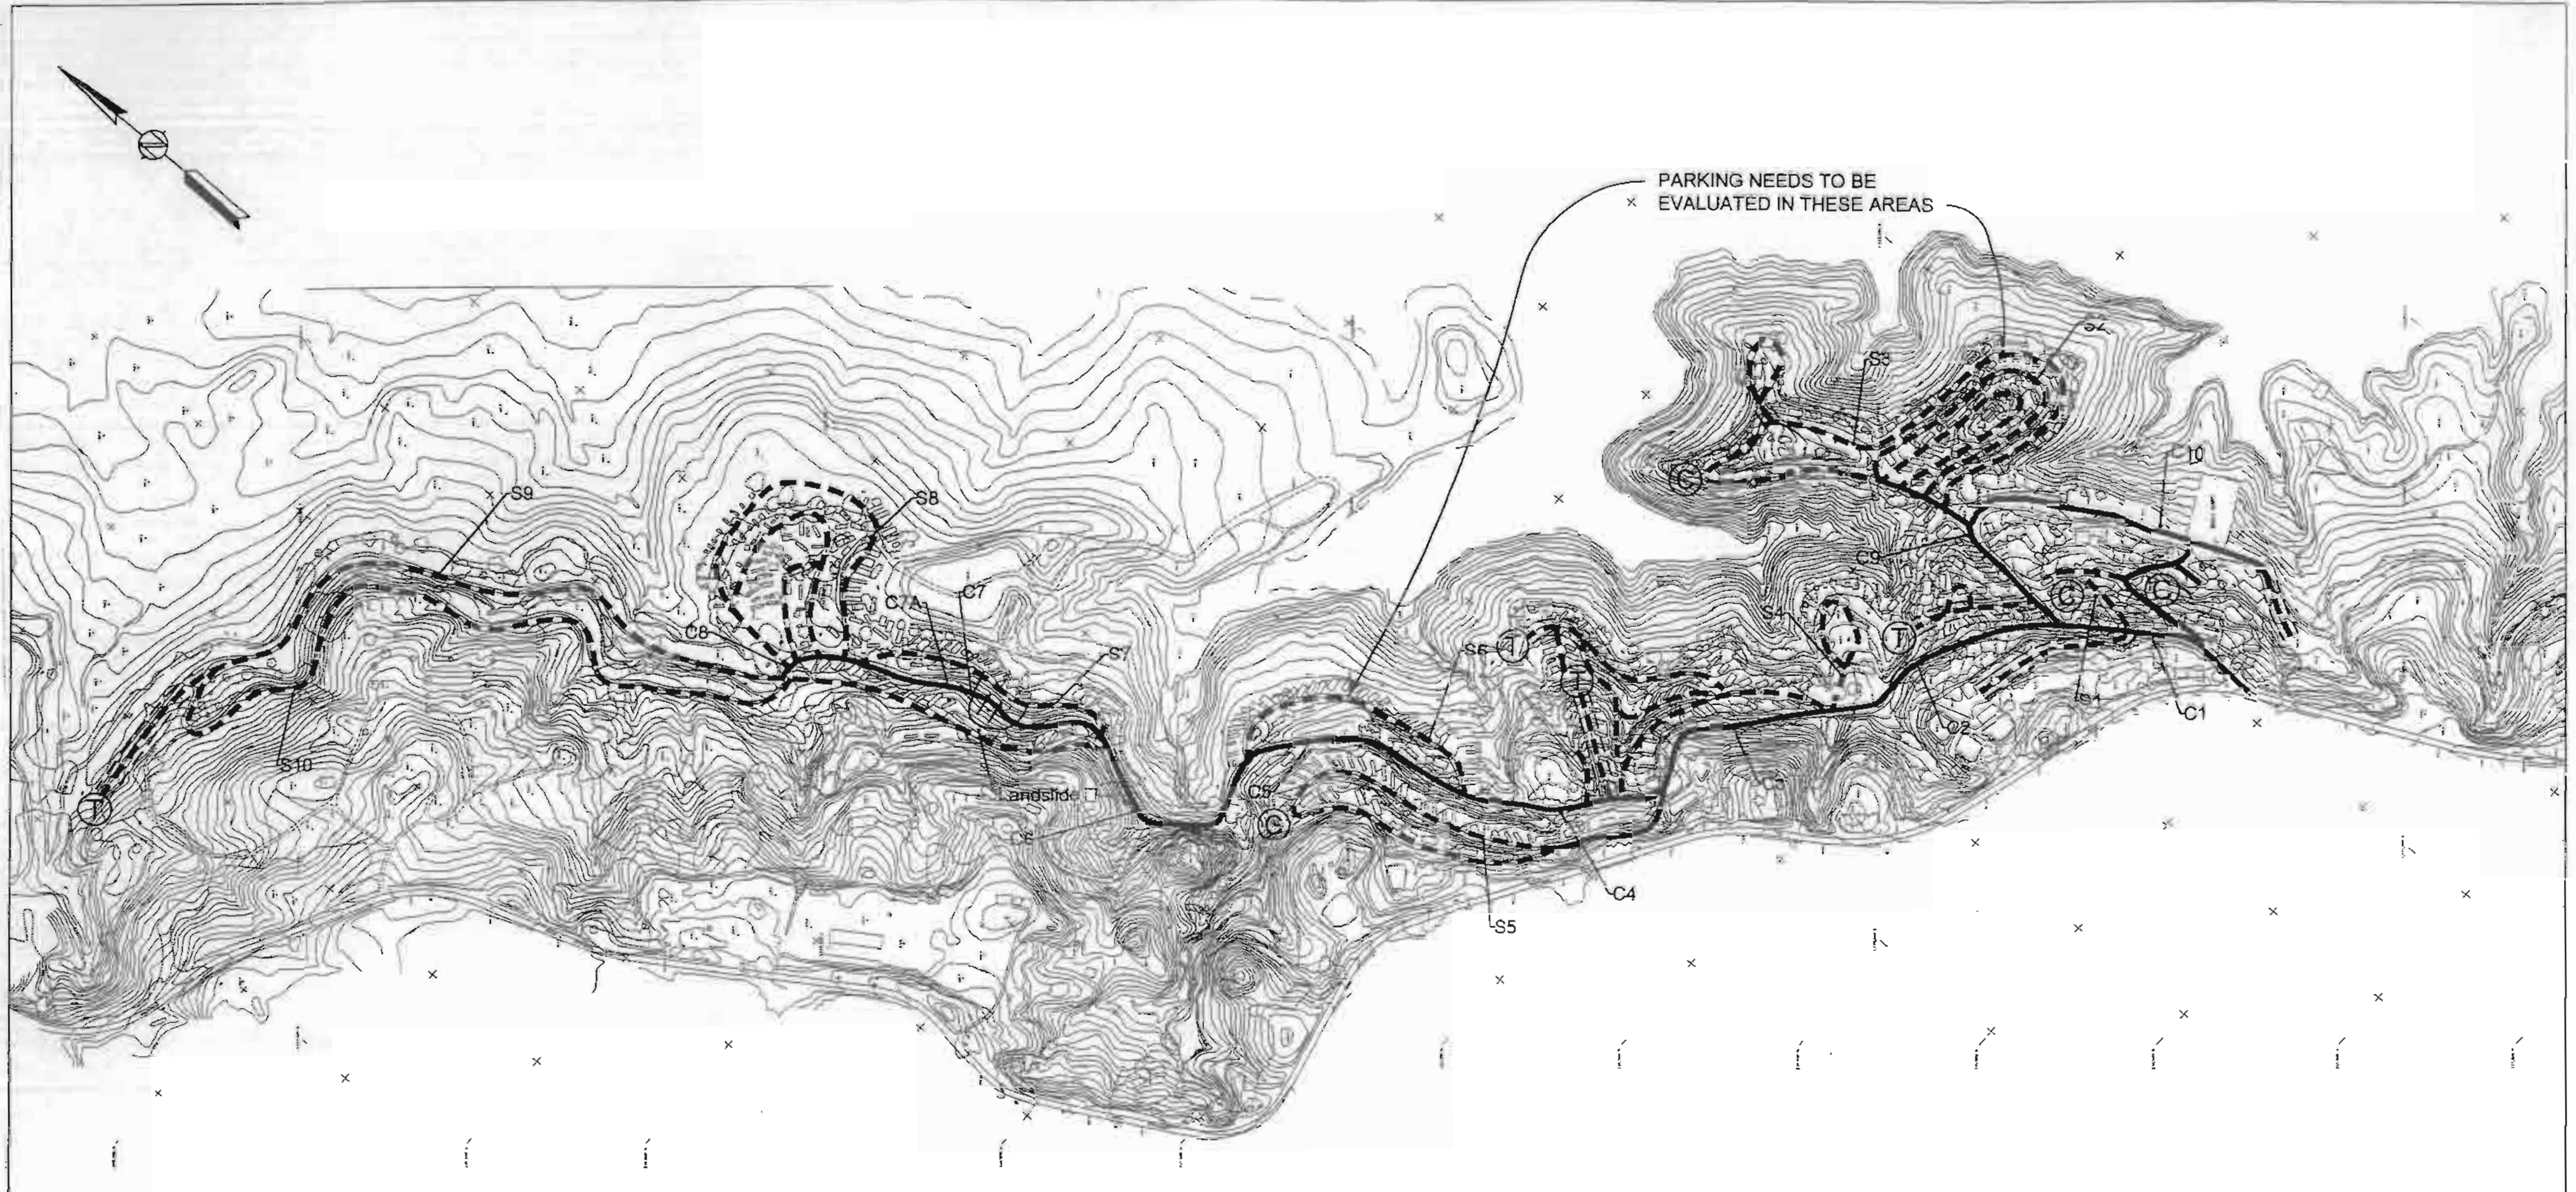


EXPLANATION	
	Collector Road
	Secondary Road
C8	Approximate Sampling Location
	Sharp Curve, Survey Recommended
	Fire Truck Turn-around Recommended
	Road Widening or Extension Recommended

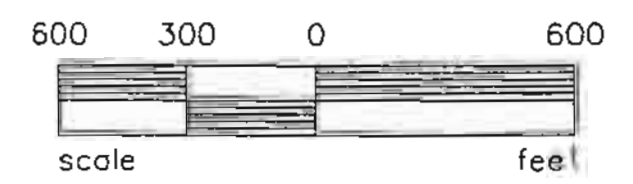


Base: Bureau of Reclamation

	SITE PLAN	PLATE
	Rancho Monticello Resort	3
PROJECT NO. C40-3686-01/A20 DATE JUN 2002	USBR Lake Berryessa, California	

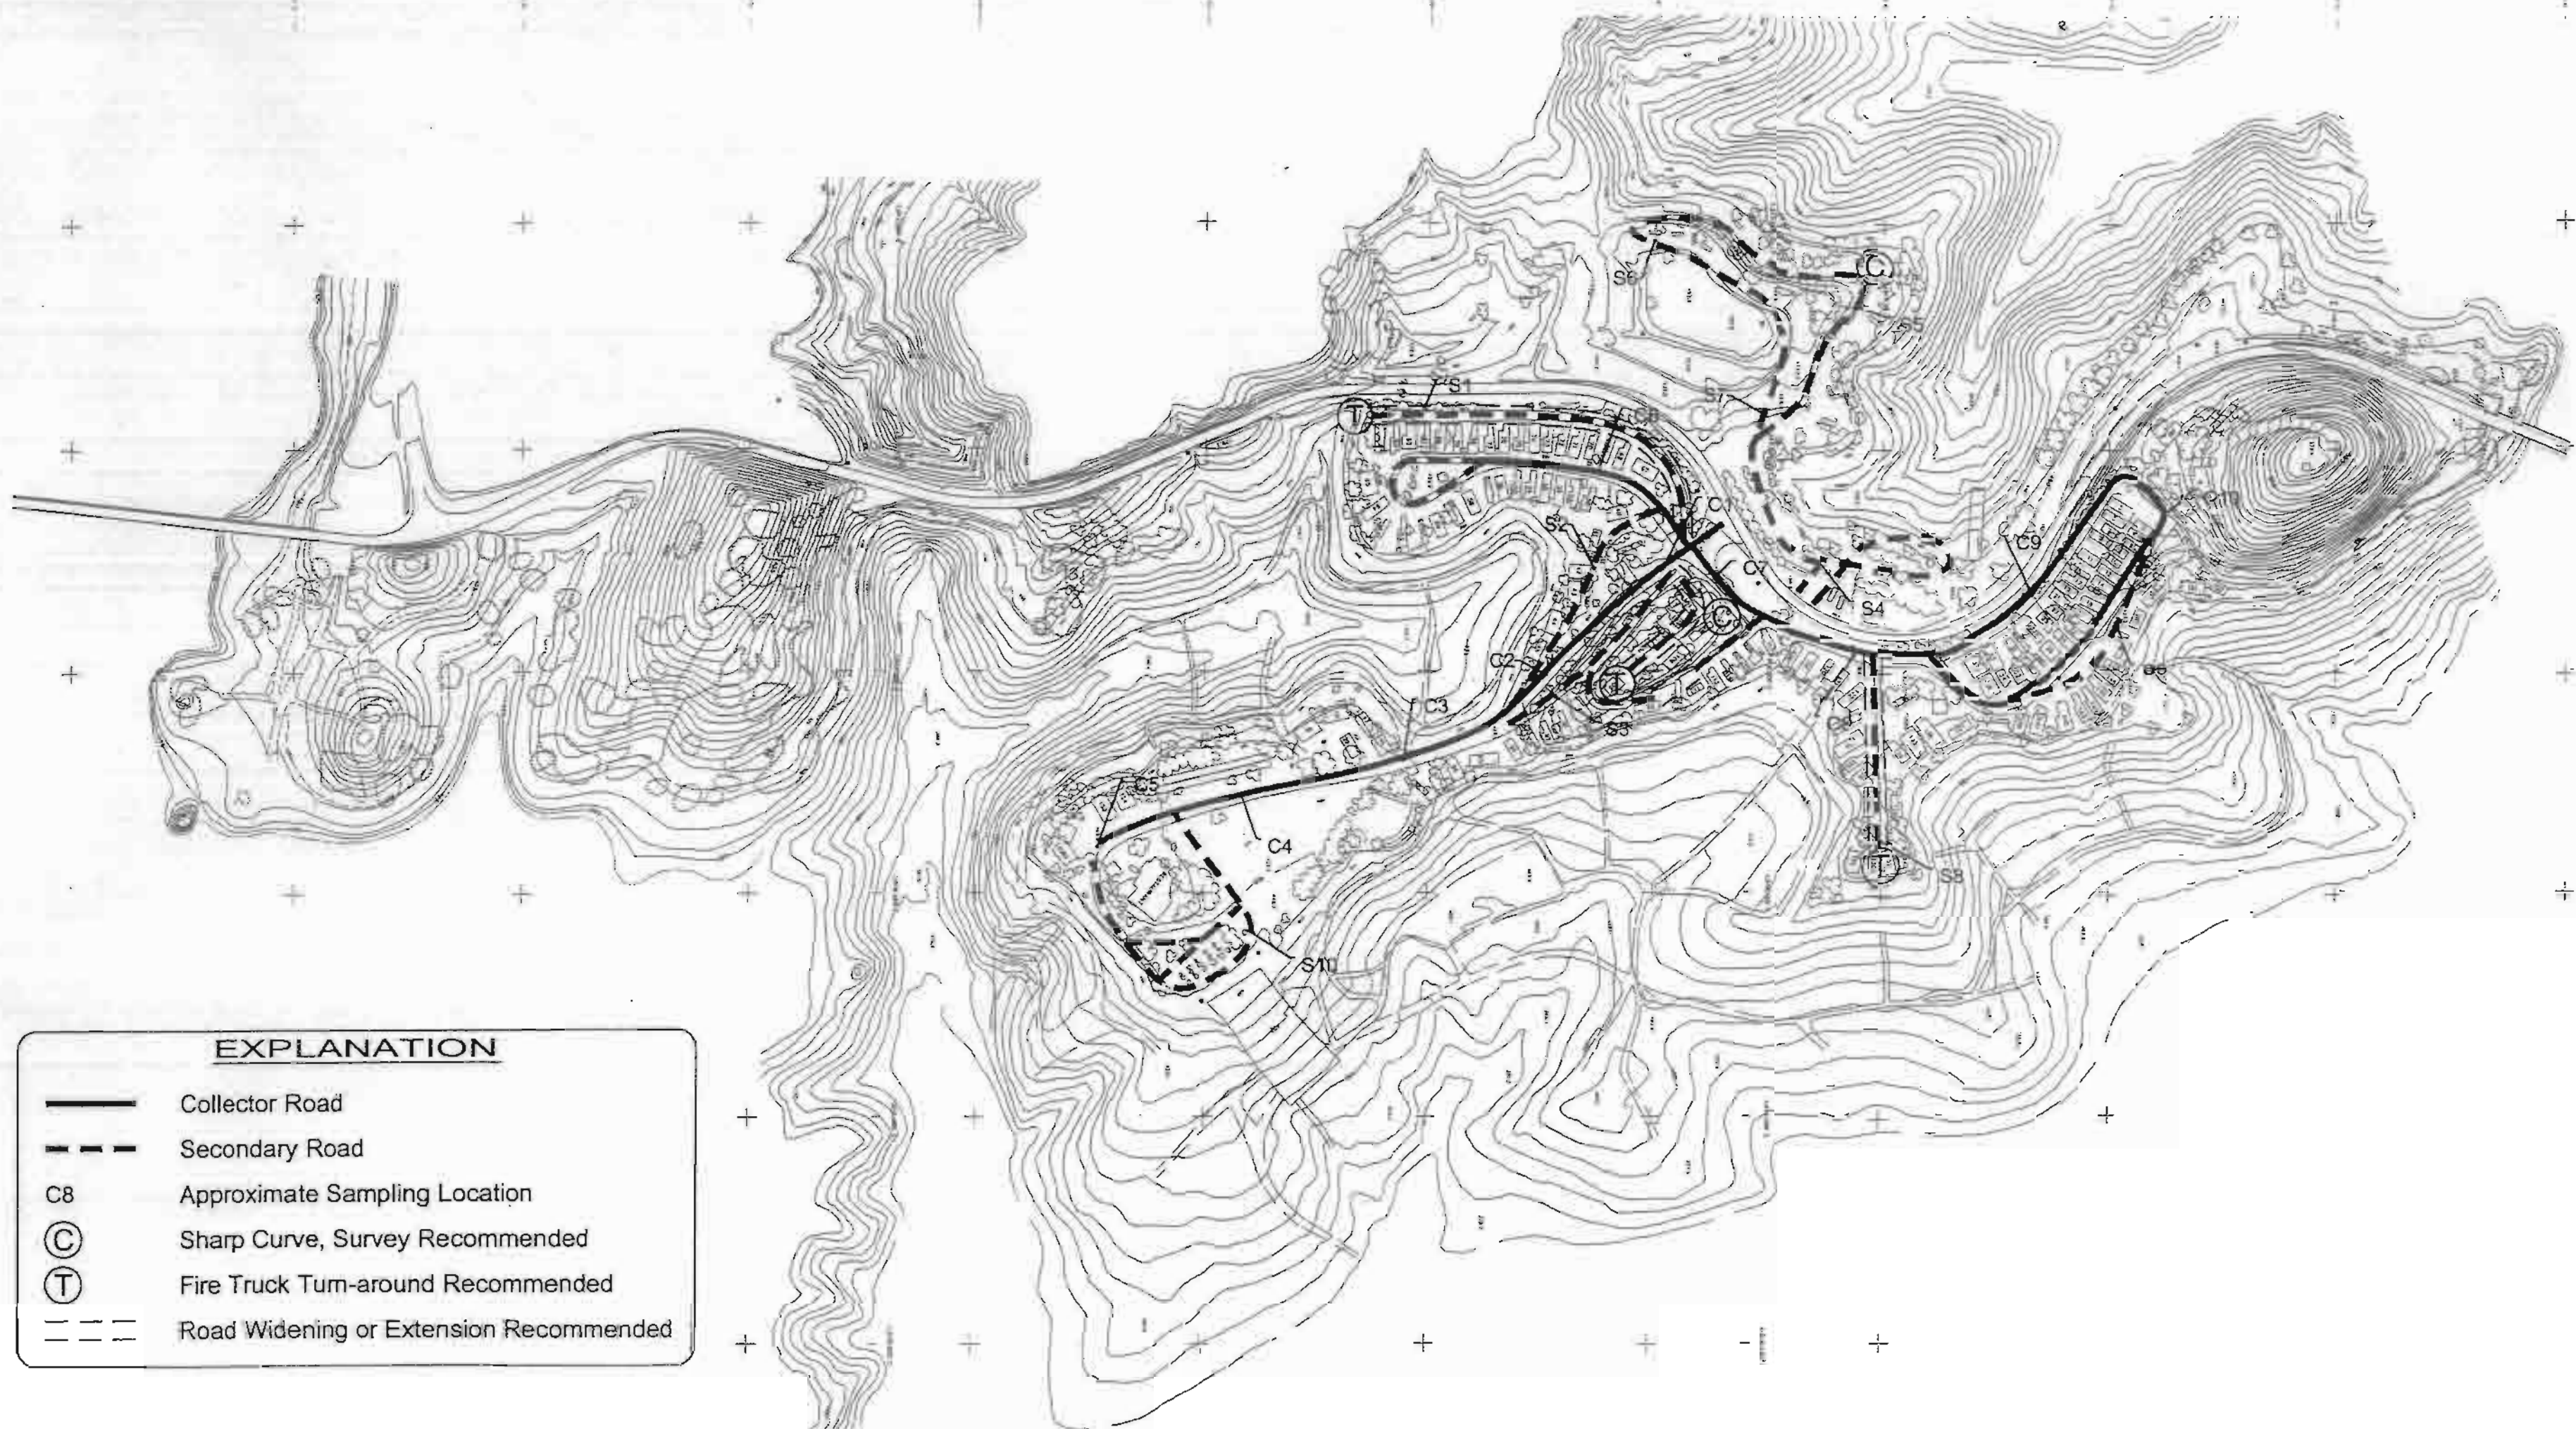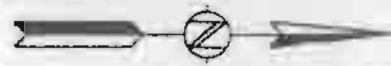

EXPLANATION	
	Collector Road
	Secondary Road
C8	Approximate Sampling Location
	Sharp Curve, Survey Recommended
	Fire Truck Turn-around Recommended
	Road Widening or Extension Recommended

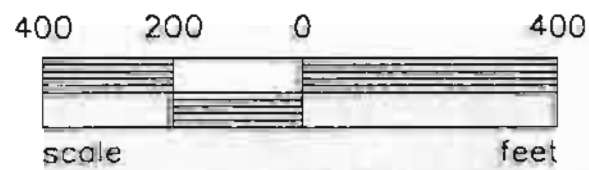

	SITE PLAN	PLATE
	Putah Creek Resort USBR Lake Berryessa, California	2
PROJECT NO. C40-3686-01/A20 DATE JUN 2002		

Base: Bureau of Reclamation