


COLUMBIA BASIN PROJECT - IRRIGATION BLOCK I  
FRANKLIN COUNTY, WASHINGTON

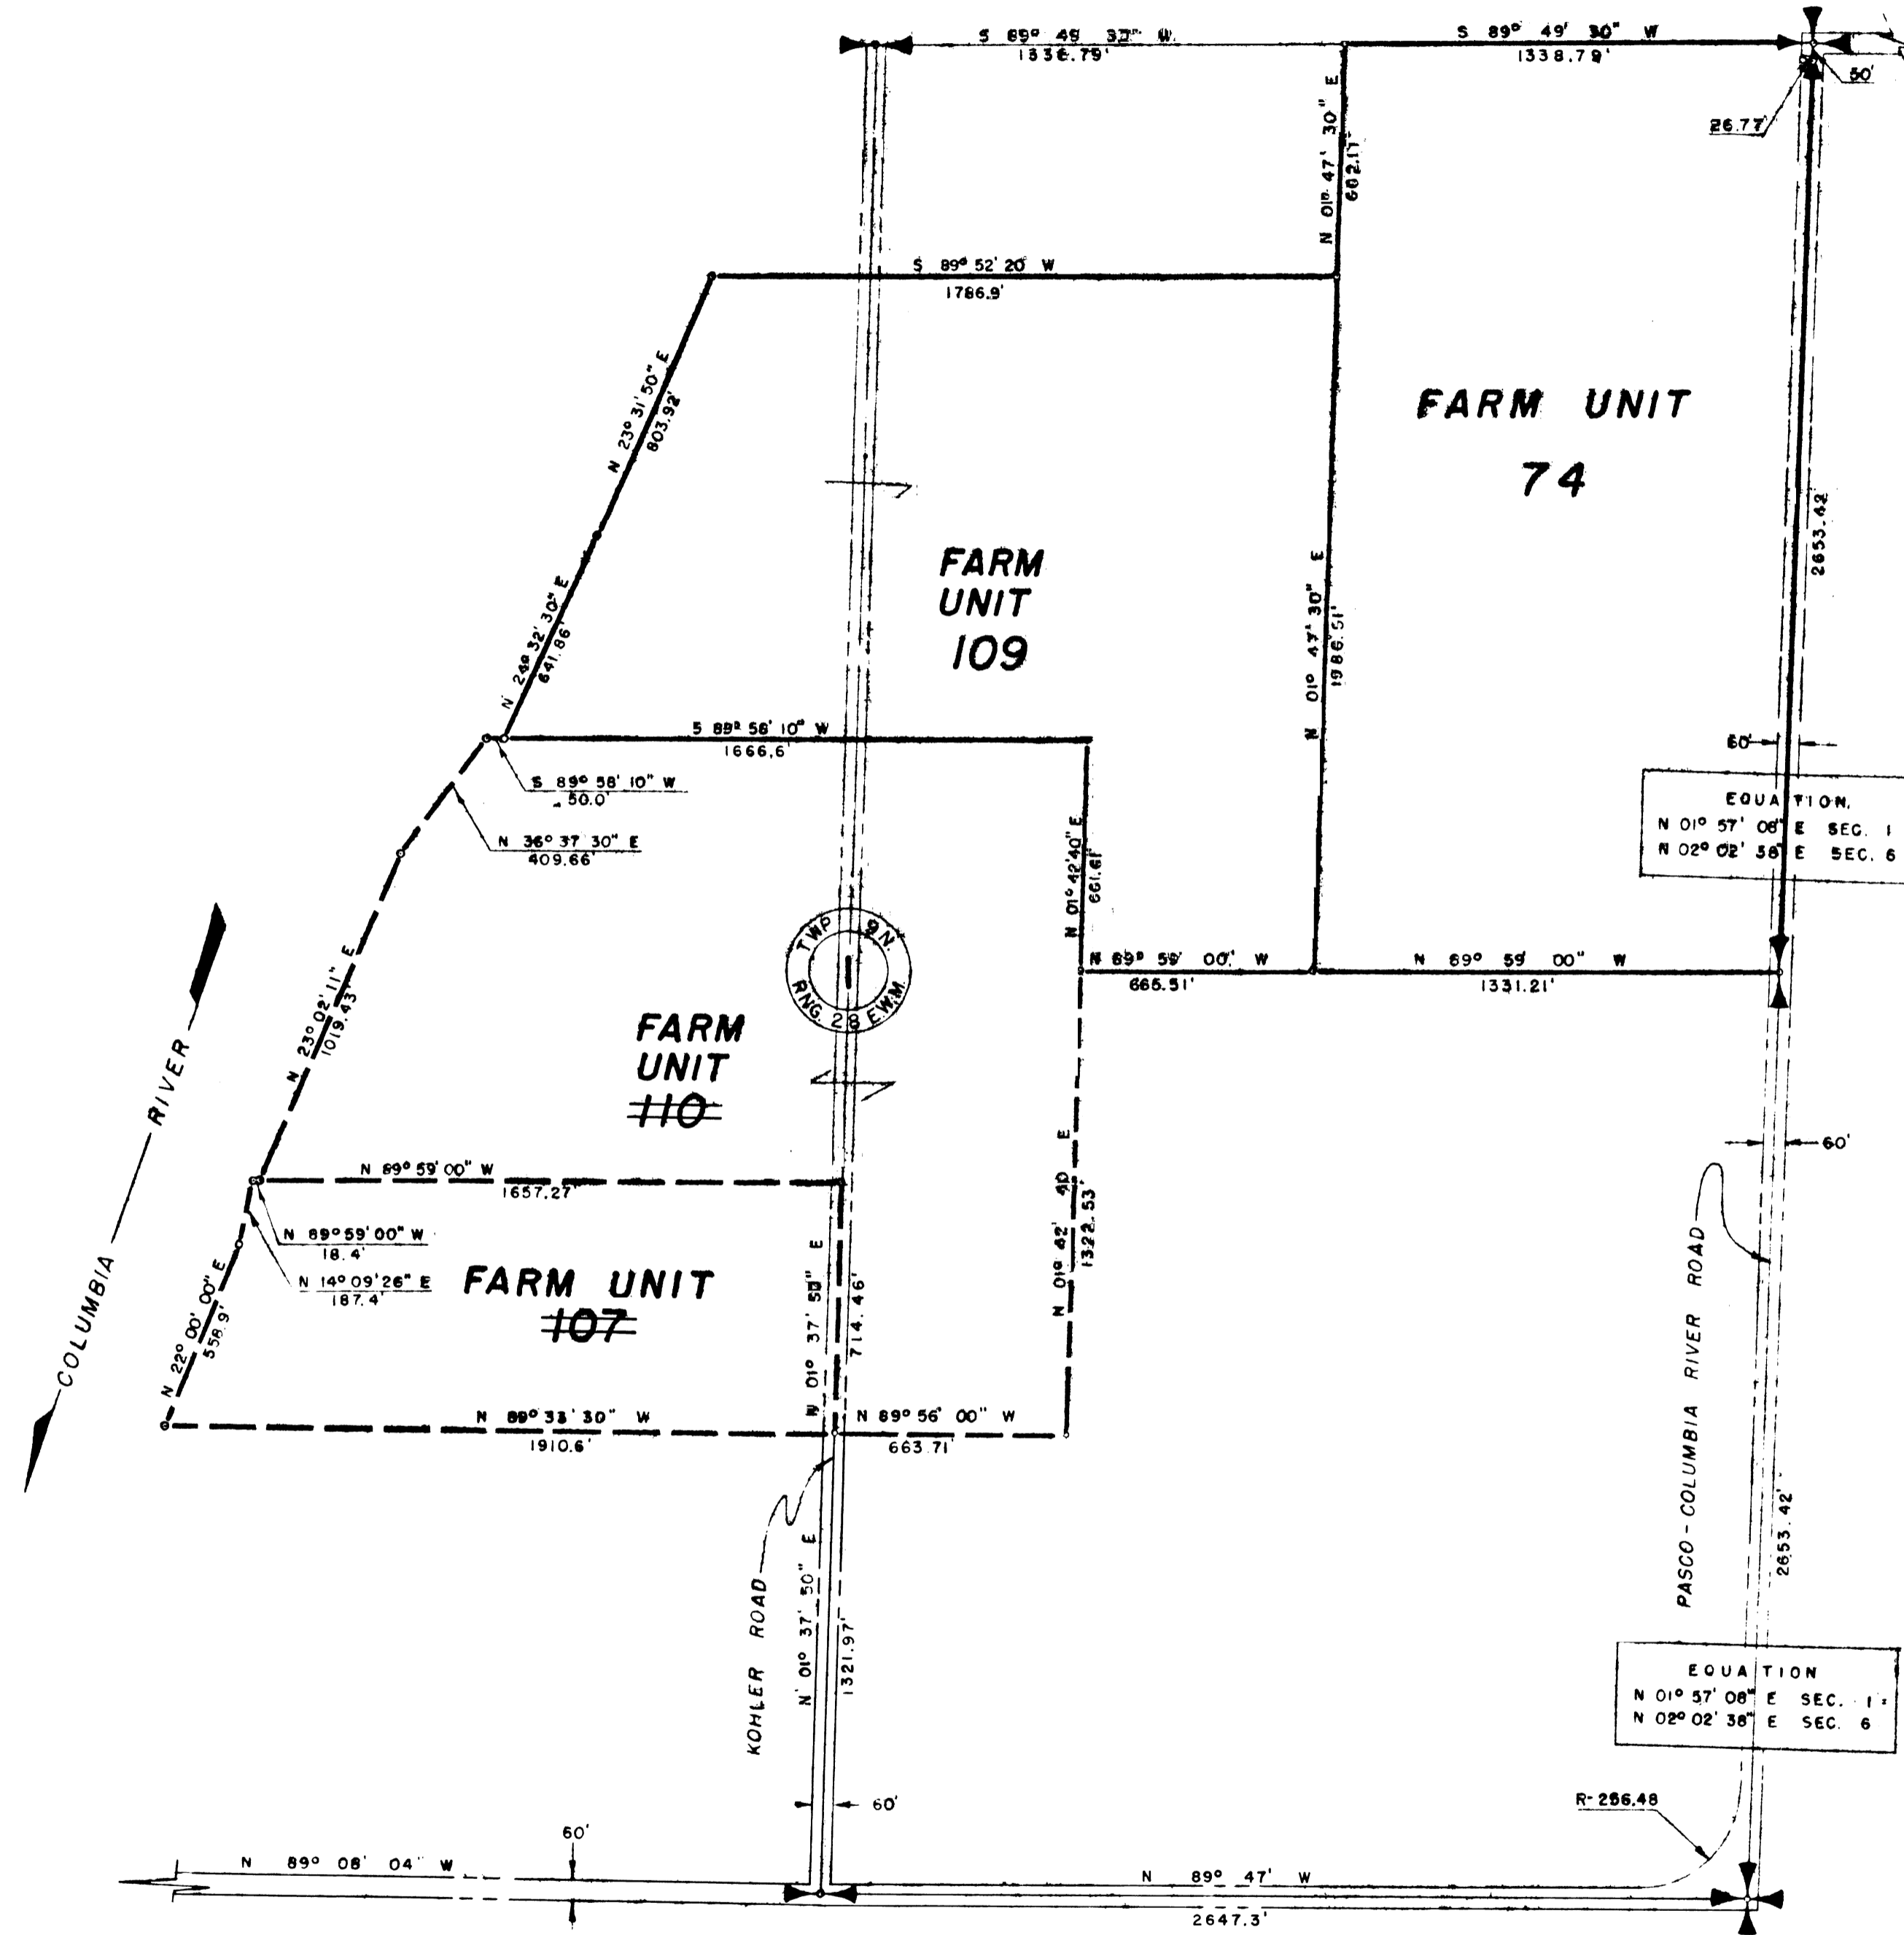

N

U.S.G.S.  
GRID

**LEGEND**

- Boundaries of Farm Units
- Rights of Way for Roads
- Rights of Way for Canals
- Rights of Way for Drains
- Rights of Way for Proposed Roads

500 4 3 2 1 0 2 4 6 8 1000  
SCALE OF FEET

Drawn A.M.W.  
 Checked T.H.B. - C.W.M.  
 Surveys certified  
JOHN D. HUMES  
 Chief of D.B.C. Div.

DATE JULY 9, 1958

I certify that this is Sheet  
 5 of 5 Supplemental Sheets  
 of the Fourth Revision of the  
 Farm Unit Plat for Irrigation  
 Block I  
Wm. H. TULLER  
 Regional Director (Acting)

REV. TO 12-30-94	<u>dc</u>
REV. TO 4-4-74	<u>dc</u>

DATE JULY 25, 1958

222-116-30723-12