



COLUMBIA BASIN PROJECT IRRIGATION BLOCK II
FRANKLIN COUNTY, WASHINGTON

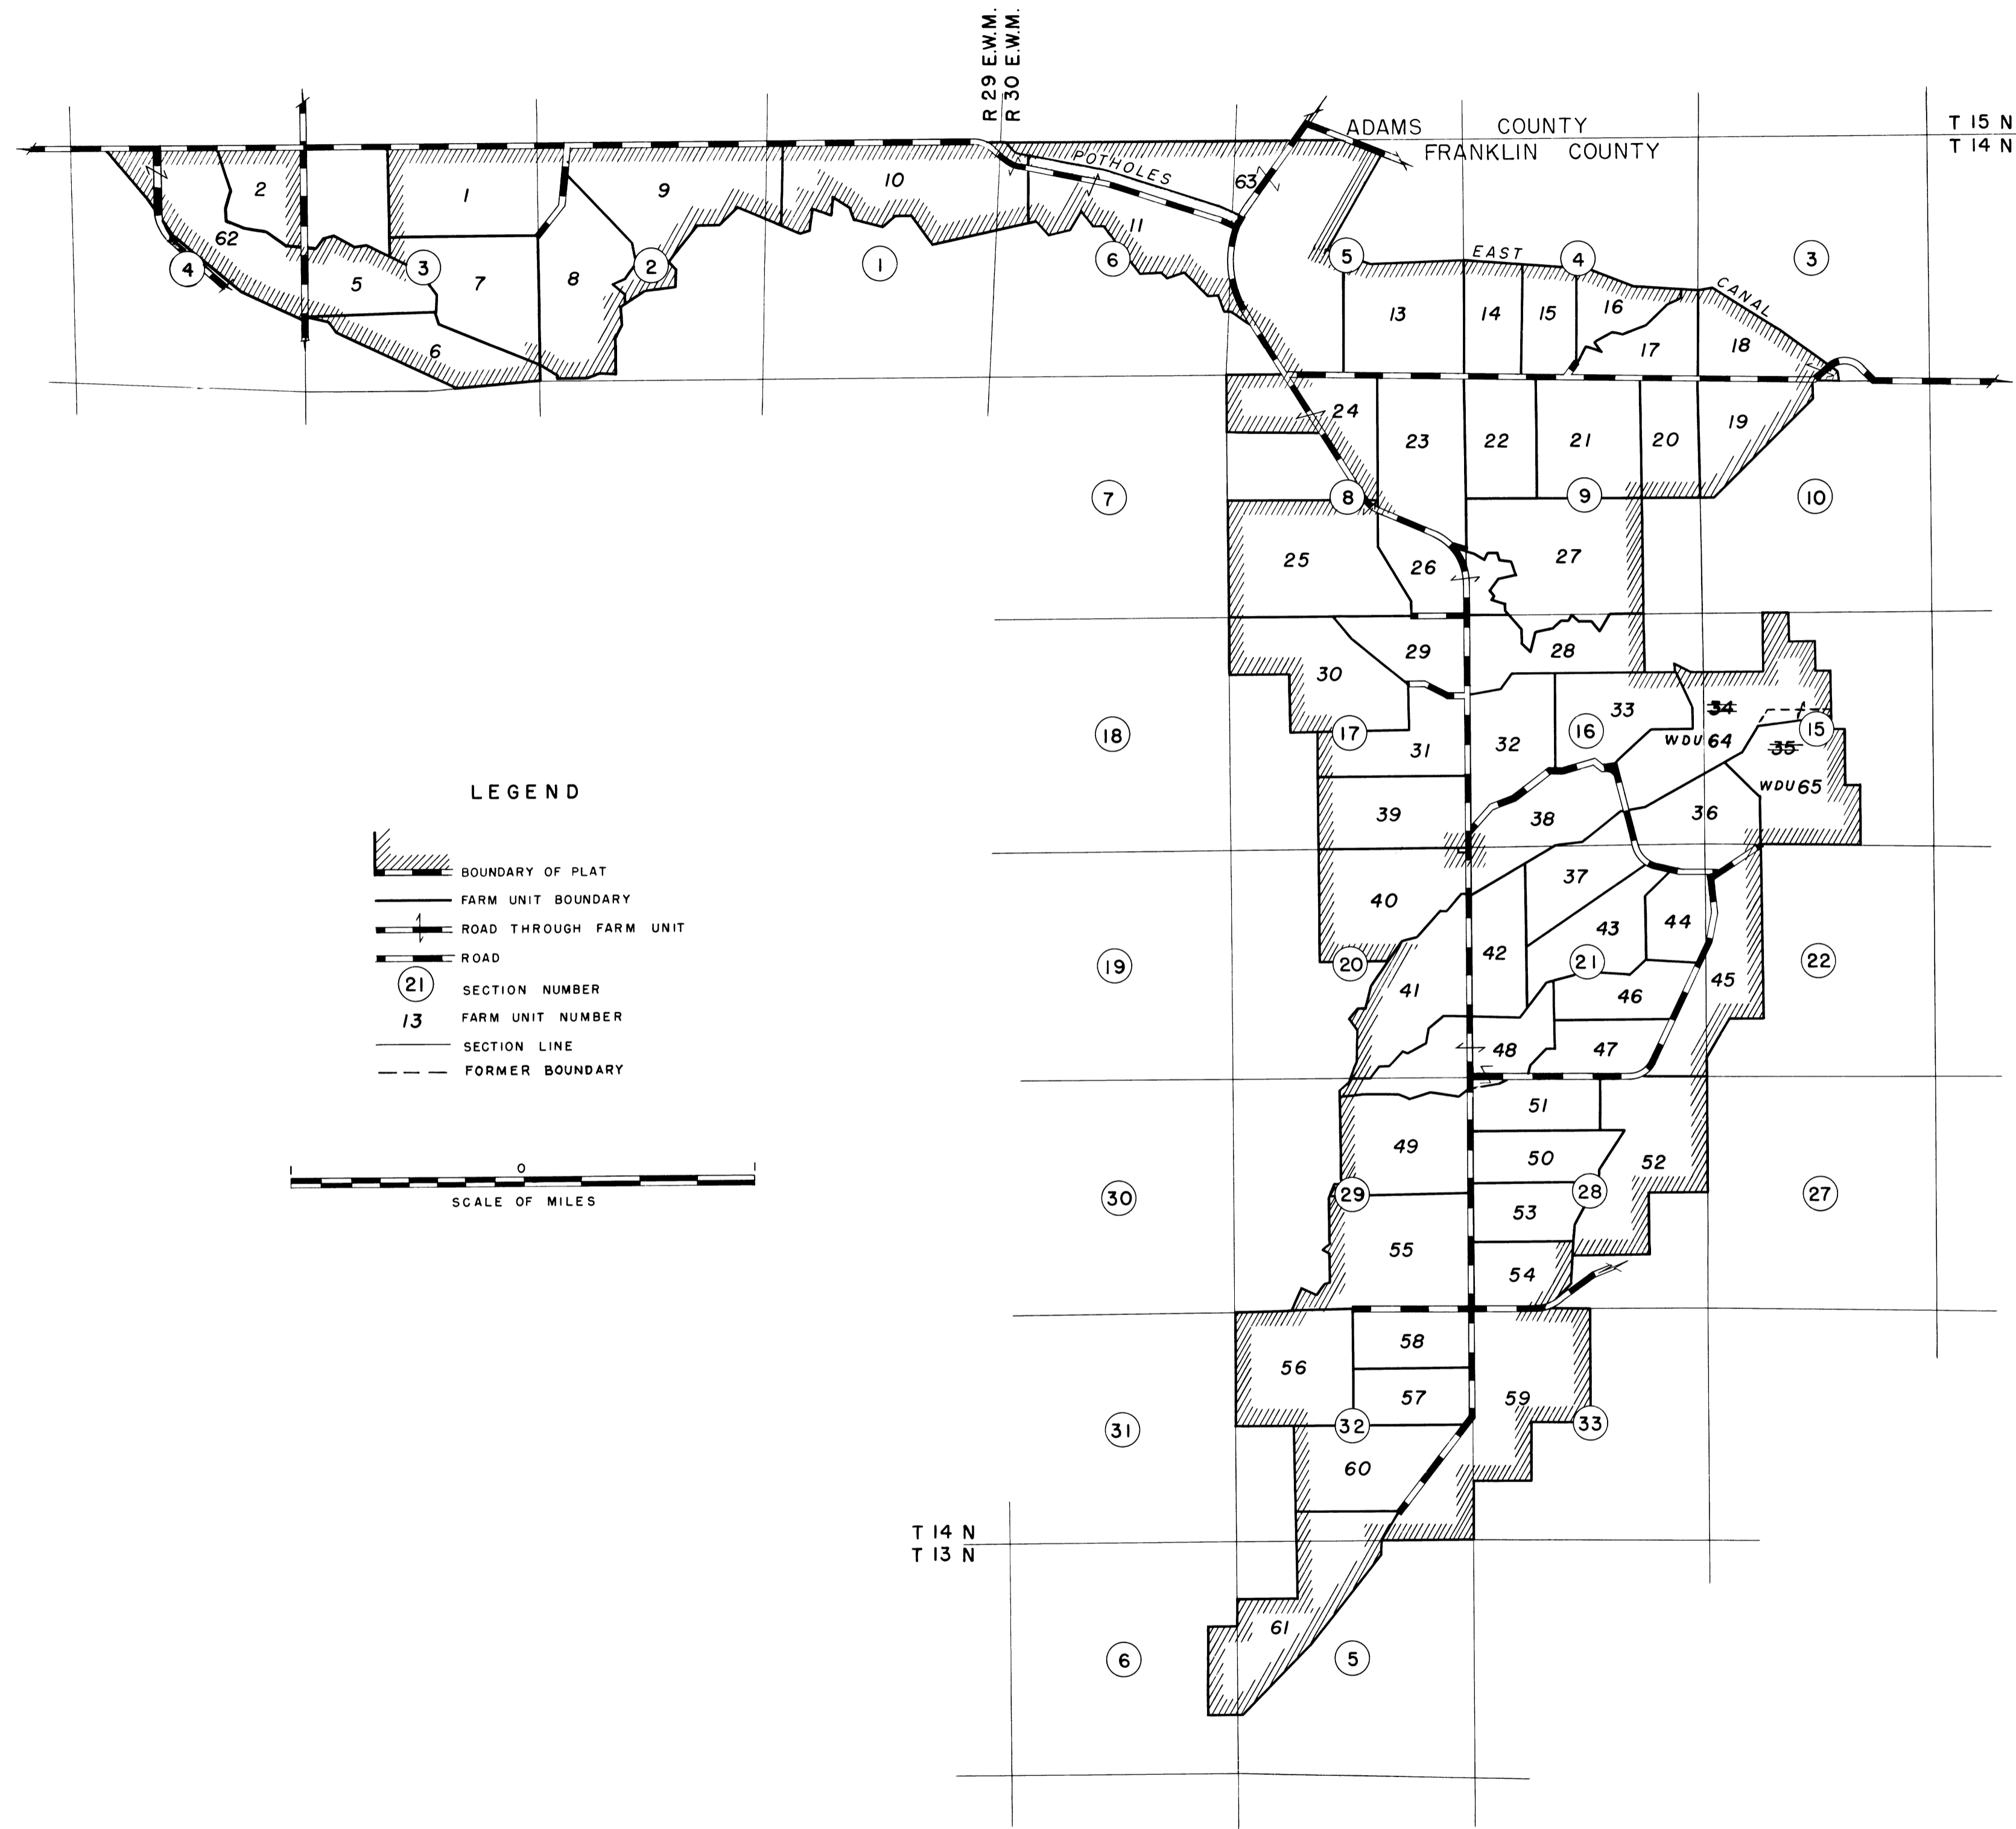

LEGEND

- BOUNDARY OF PLAT
- FARM UNIT BOUNDARY
- ROAD THROUGH FARM UNIT
- ROAD
- SECTION NUMBER
- FARM UNIT NUMBER
- SECTION LINE
- FORMER BOUNDARY

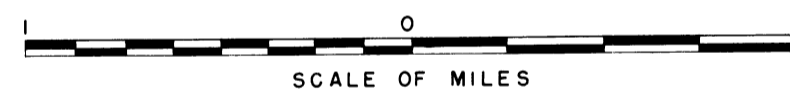

Drawn H.M.R.
Checked R.L.V. & C.W.M.
Surveys certified

A.J. Davidson
Chief, Engr. Div.

DATE 6-13-62

I certify that this is Sheet 1 of 2 General Map Sheets of the third Revision of the Final Farm Unit Plat for Irrigation Block II Showing the farm unit boundaries and a tabulation of the acreages by land classes in each farm unit.

M. B. Austin
Regional Director (Act)
DATE 7-6-62

REV. TO 12-11-63

222-116-32547-3