


COLUMBIA BASIN PROJECT - IRRIGATION BLOCK II FRANKLIN COUNTY, WASHINGTON

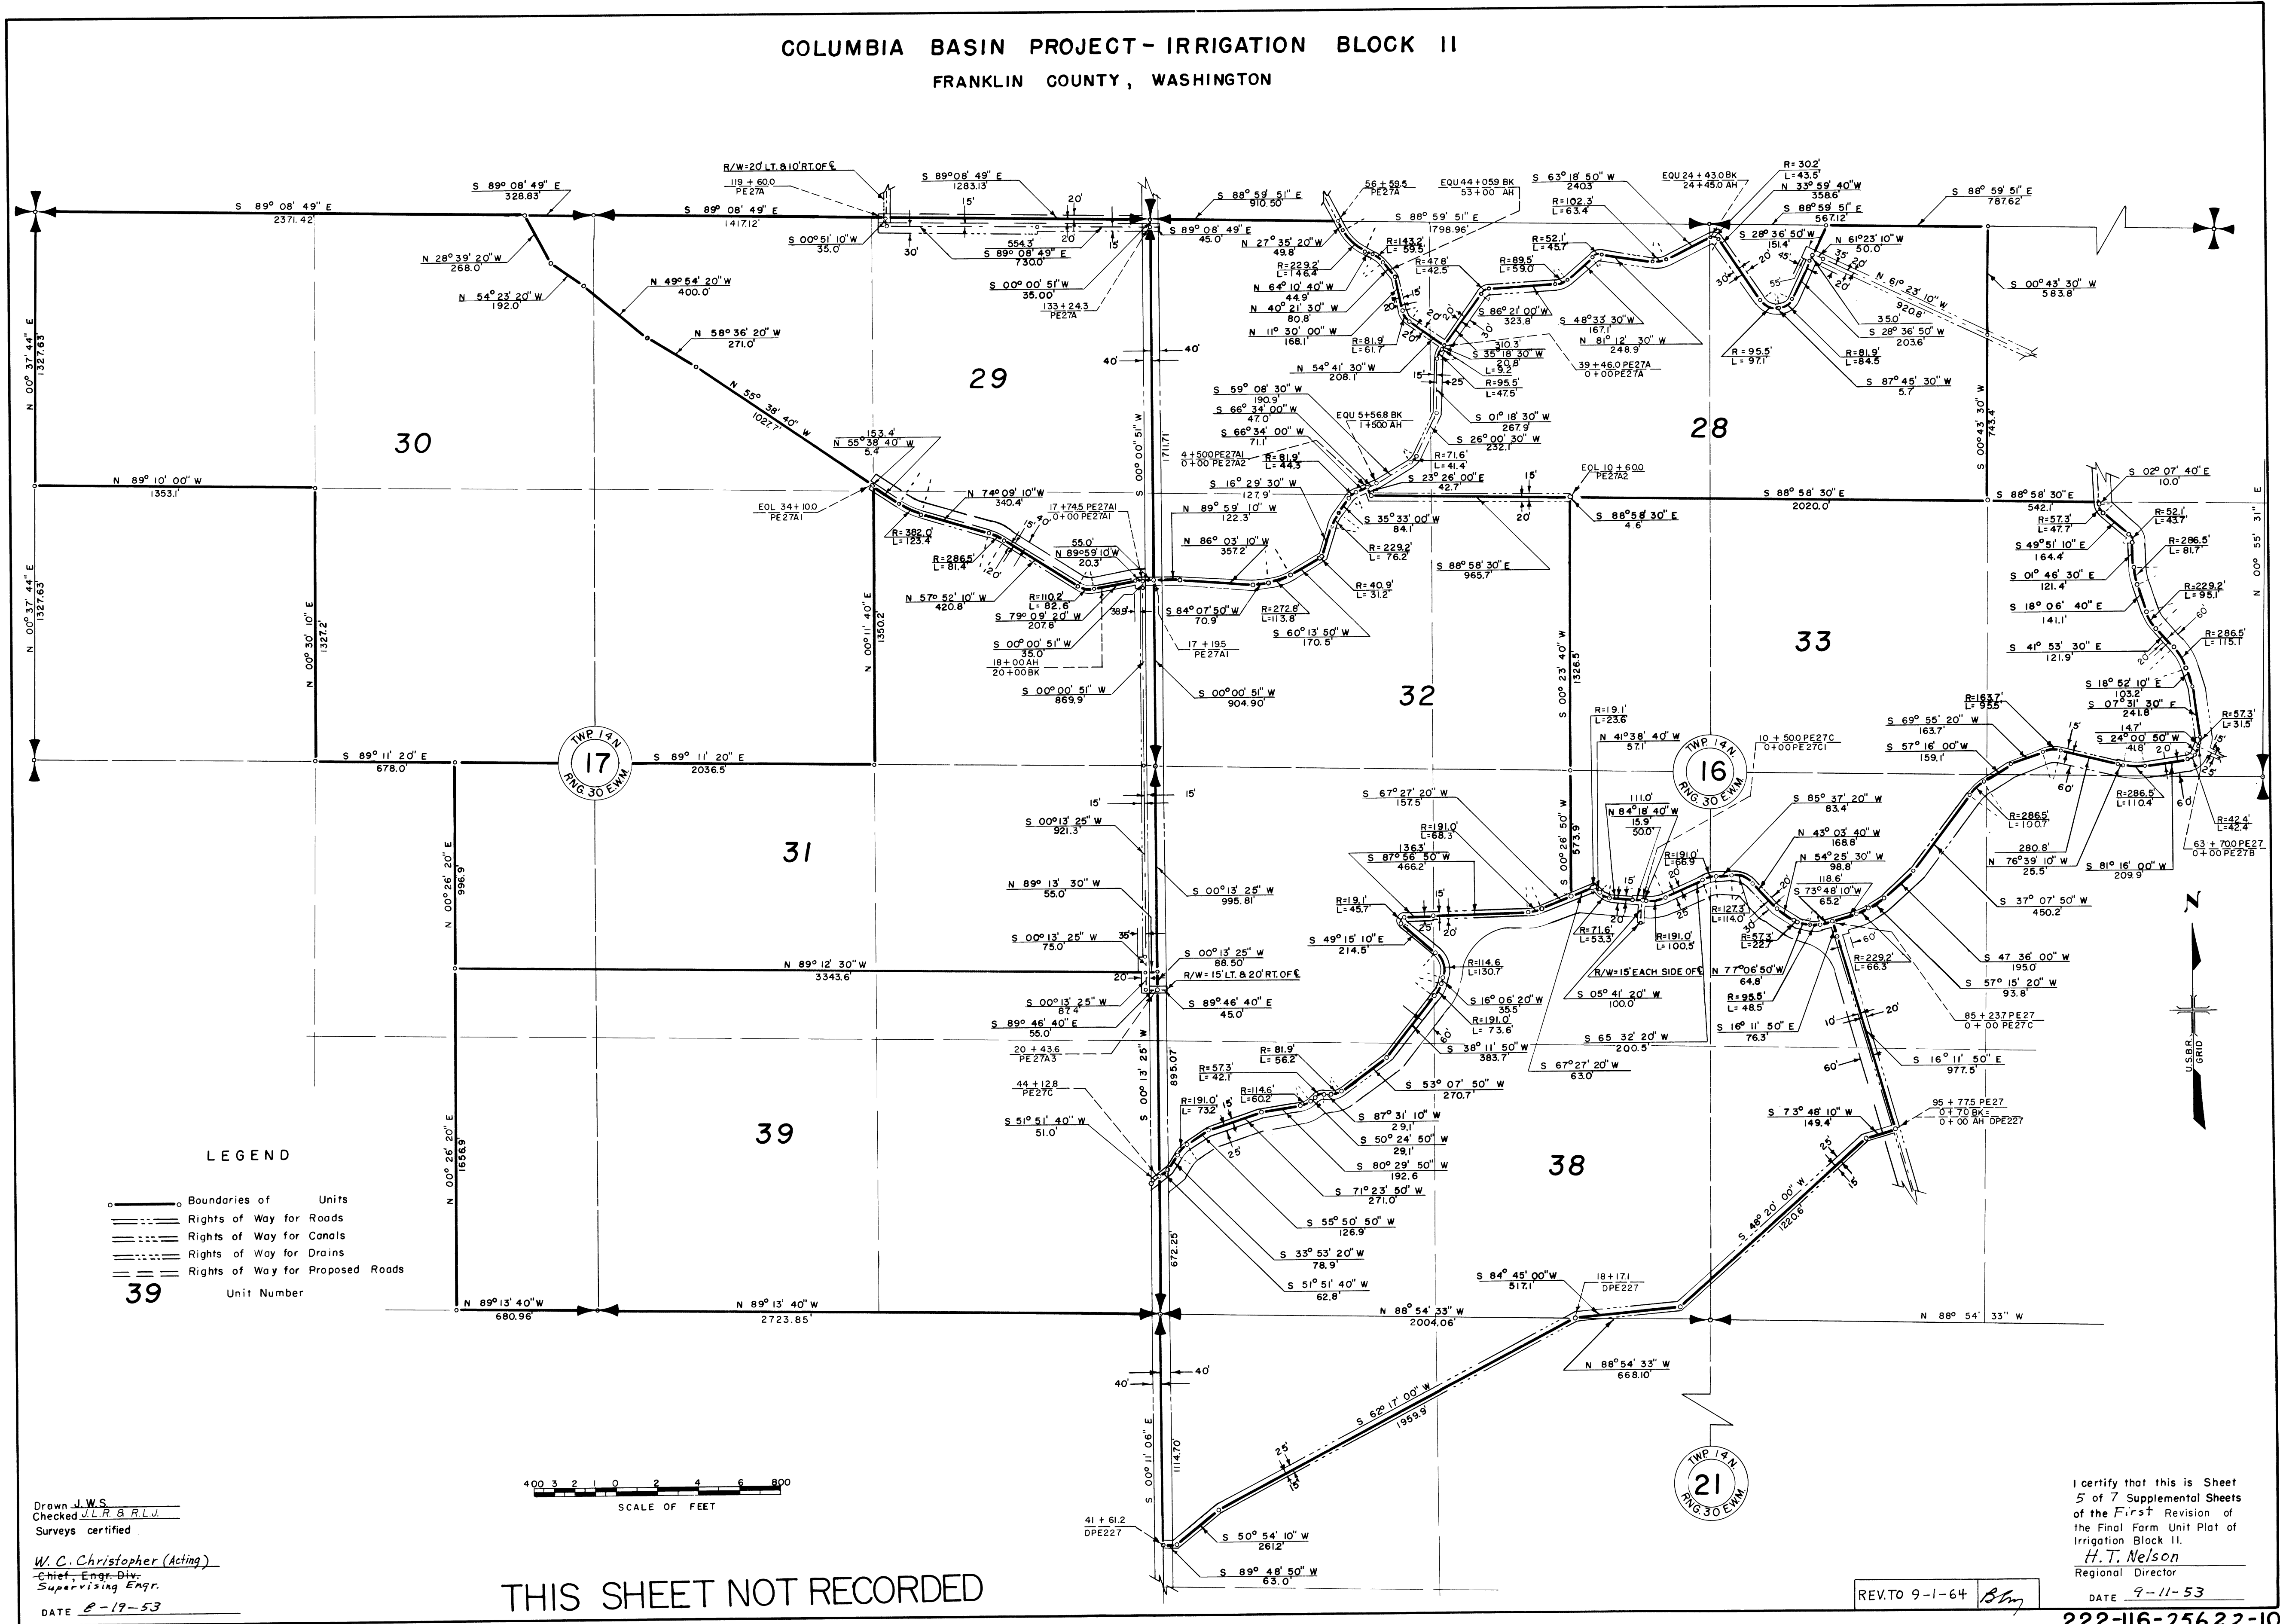


LEGEND

- Boundaries of Units
 - ==== Rights of Way for Roads
 - ==== Rights of Way for Canals
 - ==== Rights of Way for Drains
 - ==== Rights of Way for Proposed Roads
- 39 Unit Number

Drawn J.W.S.
Checked L.R.B.R.L.W.
Surveys certified

W.C. Christopher (Acting)
Chief Engr. Div.
Supervising Engr.

DATE 8-19-53

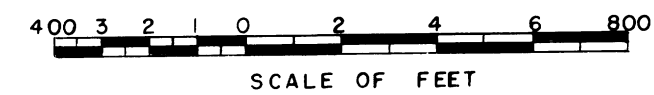

THIS SHEET NOT RECORDED

I certify that this is Sheet
5 of 7 Supplemental Sheets
of the First Revision of
the Final Farm Unit Plat of
Irrigation Block II.
H.T. Nelson
Regional Director

DATE 9-11-53

REV. TO 9-1-64 *Bm*

222-116-256 22-10