



COLUMBIA BASIN PROJECT - IRRIGATION BLOCK II FRANKLIN COUNTY, WASHINGTON

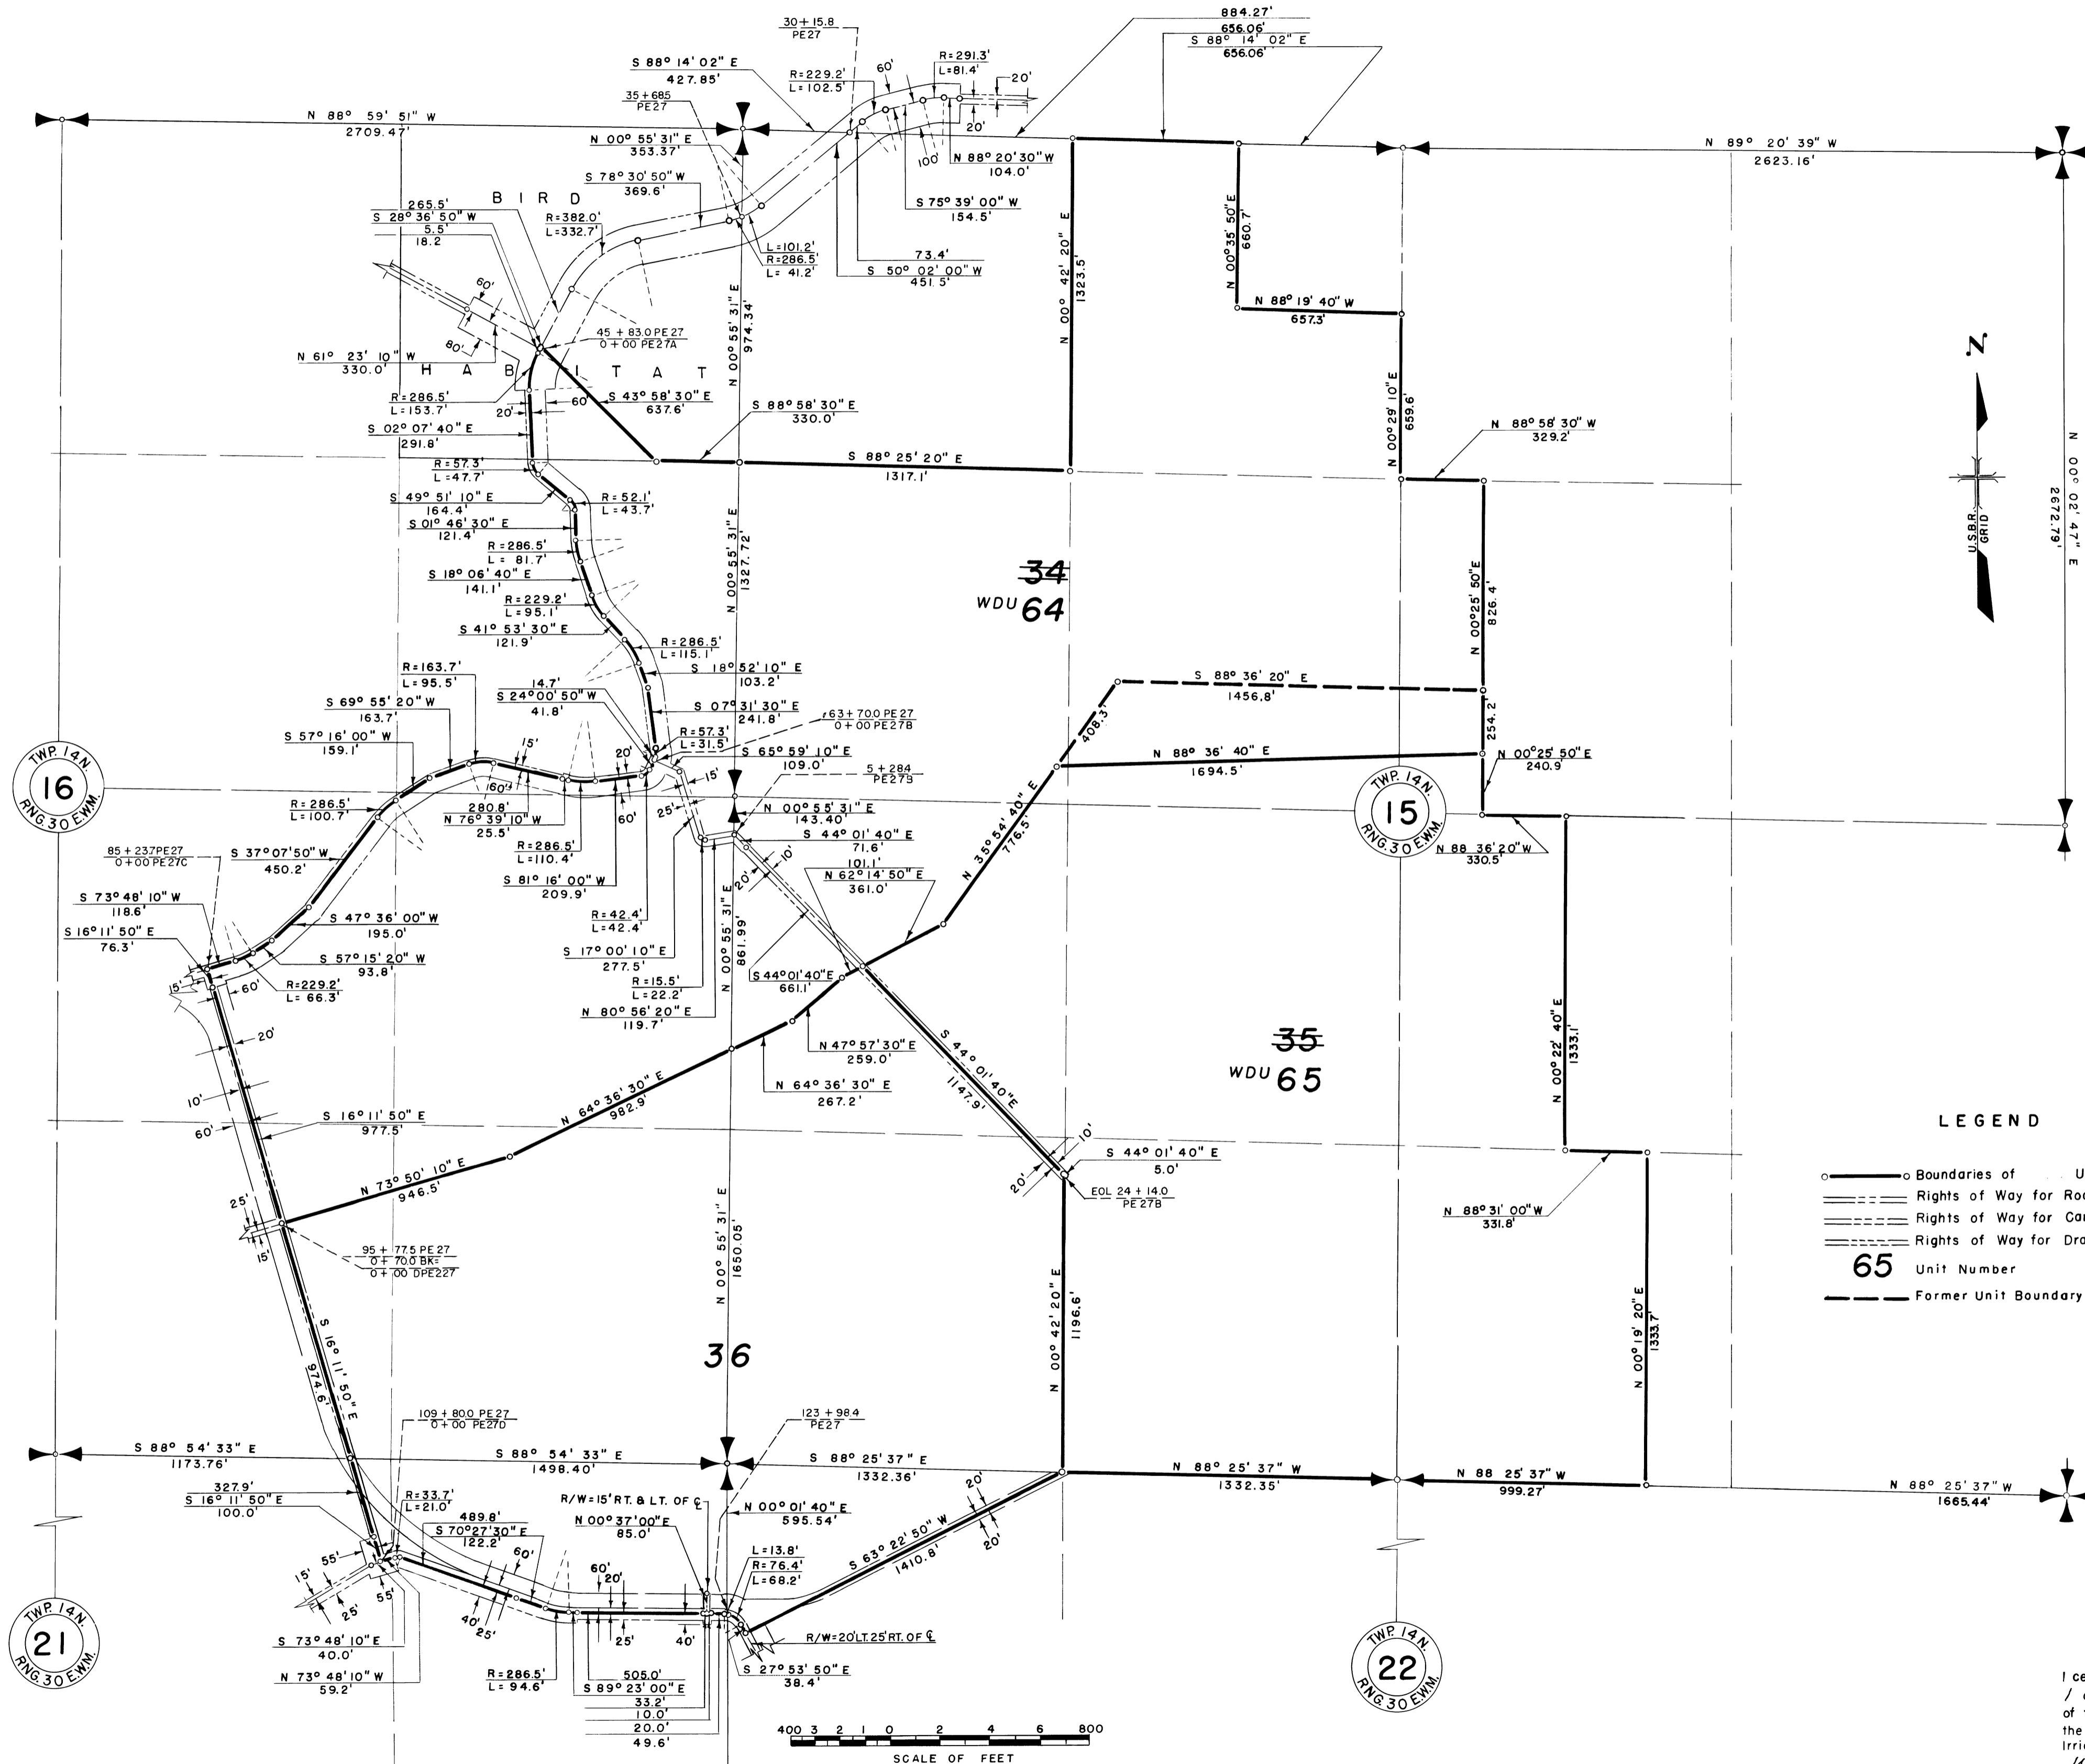

LEGEND

- Boundaries of Units
- ══ Rights of Way for Roads
- ══ Rights of Way for Canals
- ══ Rights of Way for Drains
- 65 Unit Number
- Former Unit Boundary

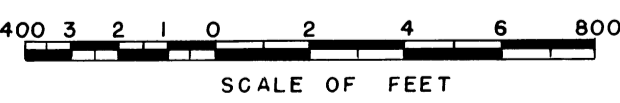

Drawn C. B. L.
 Checked R. L. J. - J. L. R.
 Surveys certified
J. D. Humes
 Chief Engineer of D. & C. Div.

DATE 8-2-54

I certify that this is Sheet
 / of 3 Supplemental Sheets
 of the Second Revision of
 the Final Farm Unit Plat of
 Irrigation Block II.
Wm. H. Tuller
 Regional Director (Acting)

DATE 8-18-54

THIS SHEET NOT RECORDED

REV. TO 12-11-63 *afp*