


COLUMBIA BASIN PROJECT - IRRIGATION BLOCK II FRANKLIN COUNTY, WASHINGTON

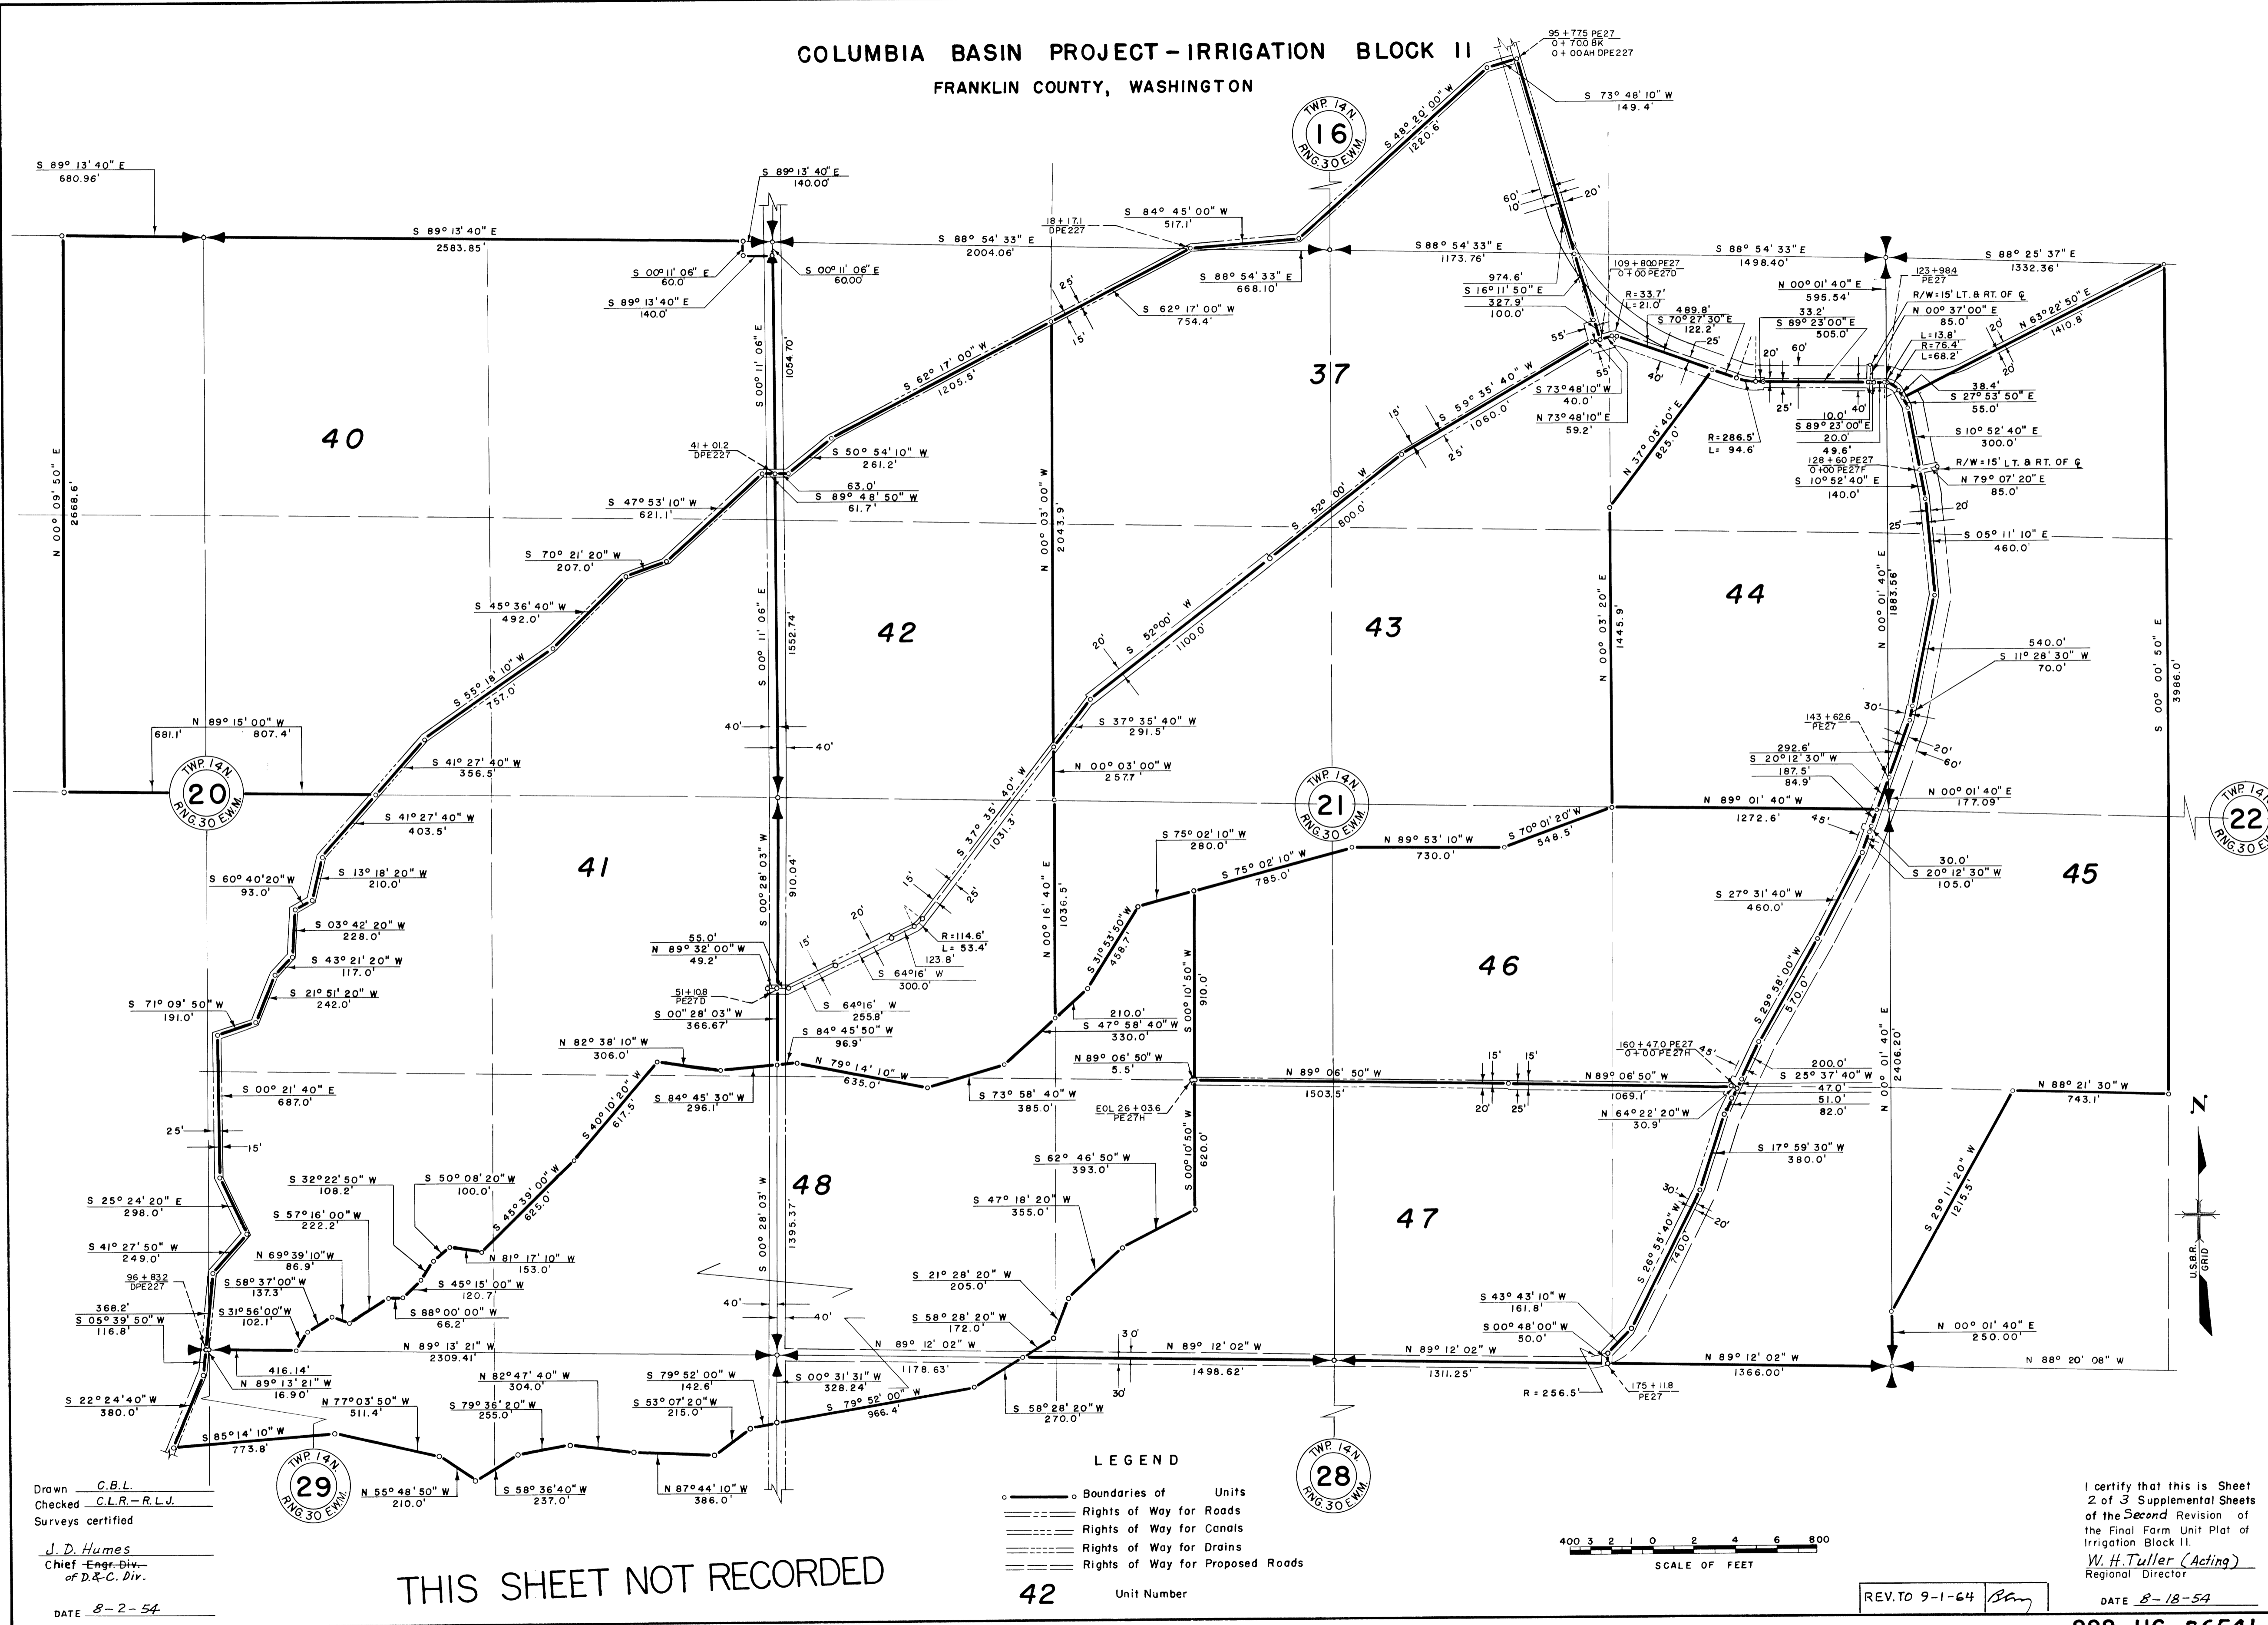


Drawn C.B.L.
 Checked C.L.R. - R.L.J.
 Surveys certified
J.D. Humes
 Chief Engr. Div.
 of D.&C. Div.
 DATE 8-2-54

THIS SHEET NOT RECORDED

LEGEND

- Boundaries of Units
- — — Rights of Way for Roads
- — — Rights of Way for Canals
- — — Rights of Way for Drains
- — — Rights of Way for Proposed Roads

42 Unit Number

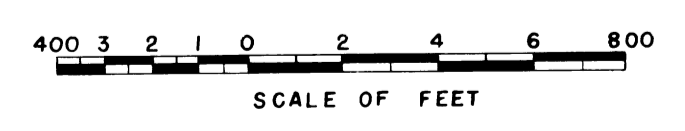

REV. TO 9-1-64 Bam

I certify that this is Sheet
 2 of 3 Supplemental Sheets
 of the Second Revision of
 the Final Farm Unit Plat of
 Irrigation Block II.
W.H. Tuller (Acting)
 Regional Director
 DATE 8-18-54

222-116-26541-12