
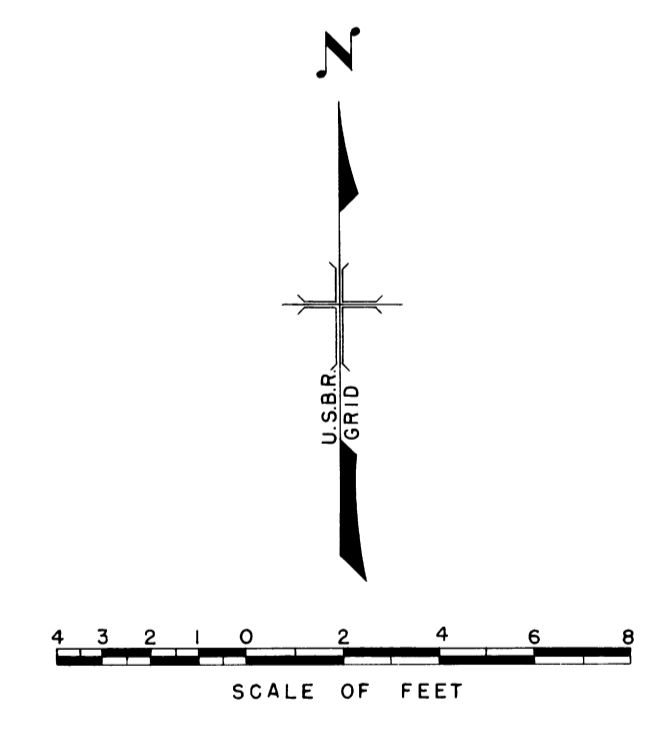


COLUMBIA BASIN PROJECT - IRRIGATION BLOCK II FRANKLIN COUNTY, WASHINGTON

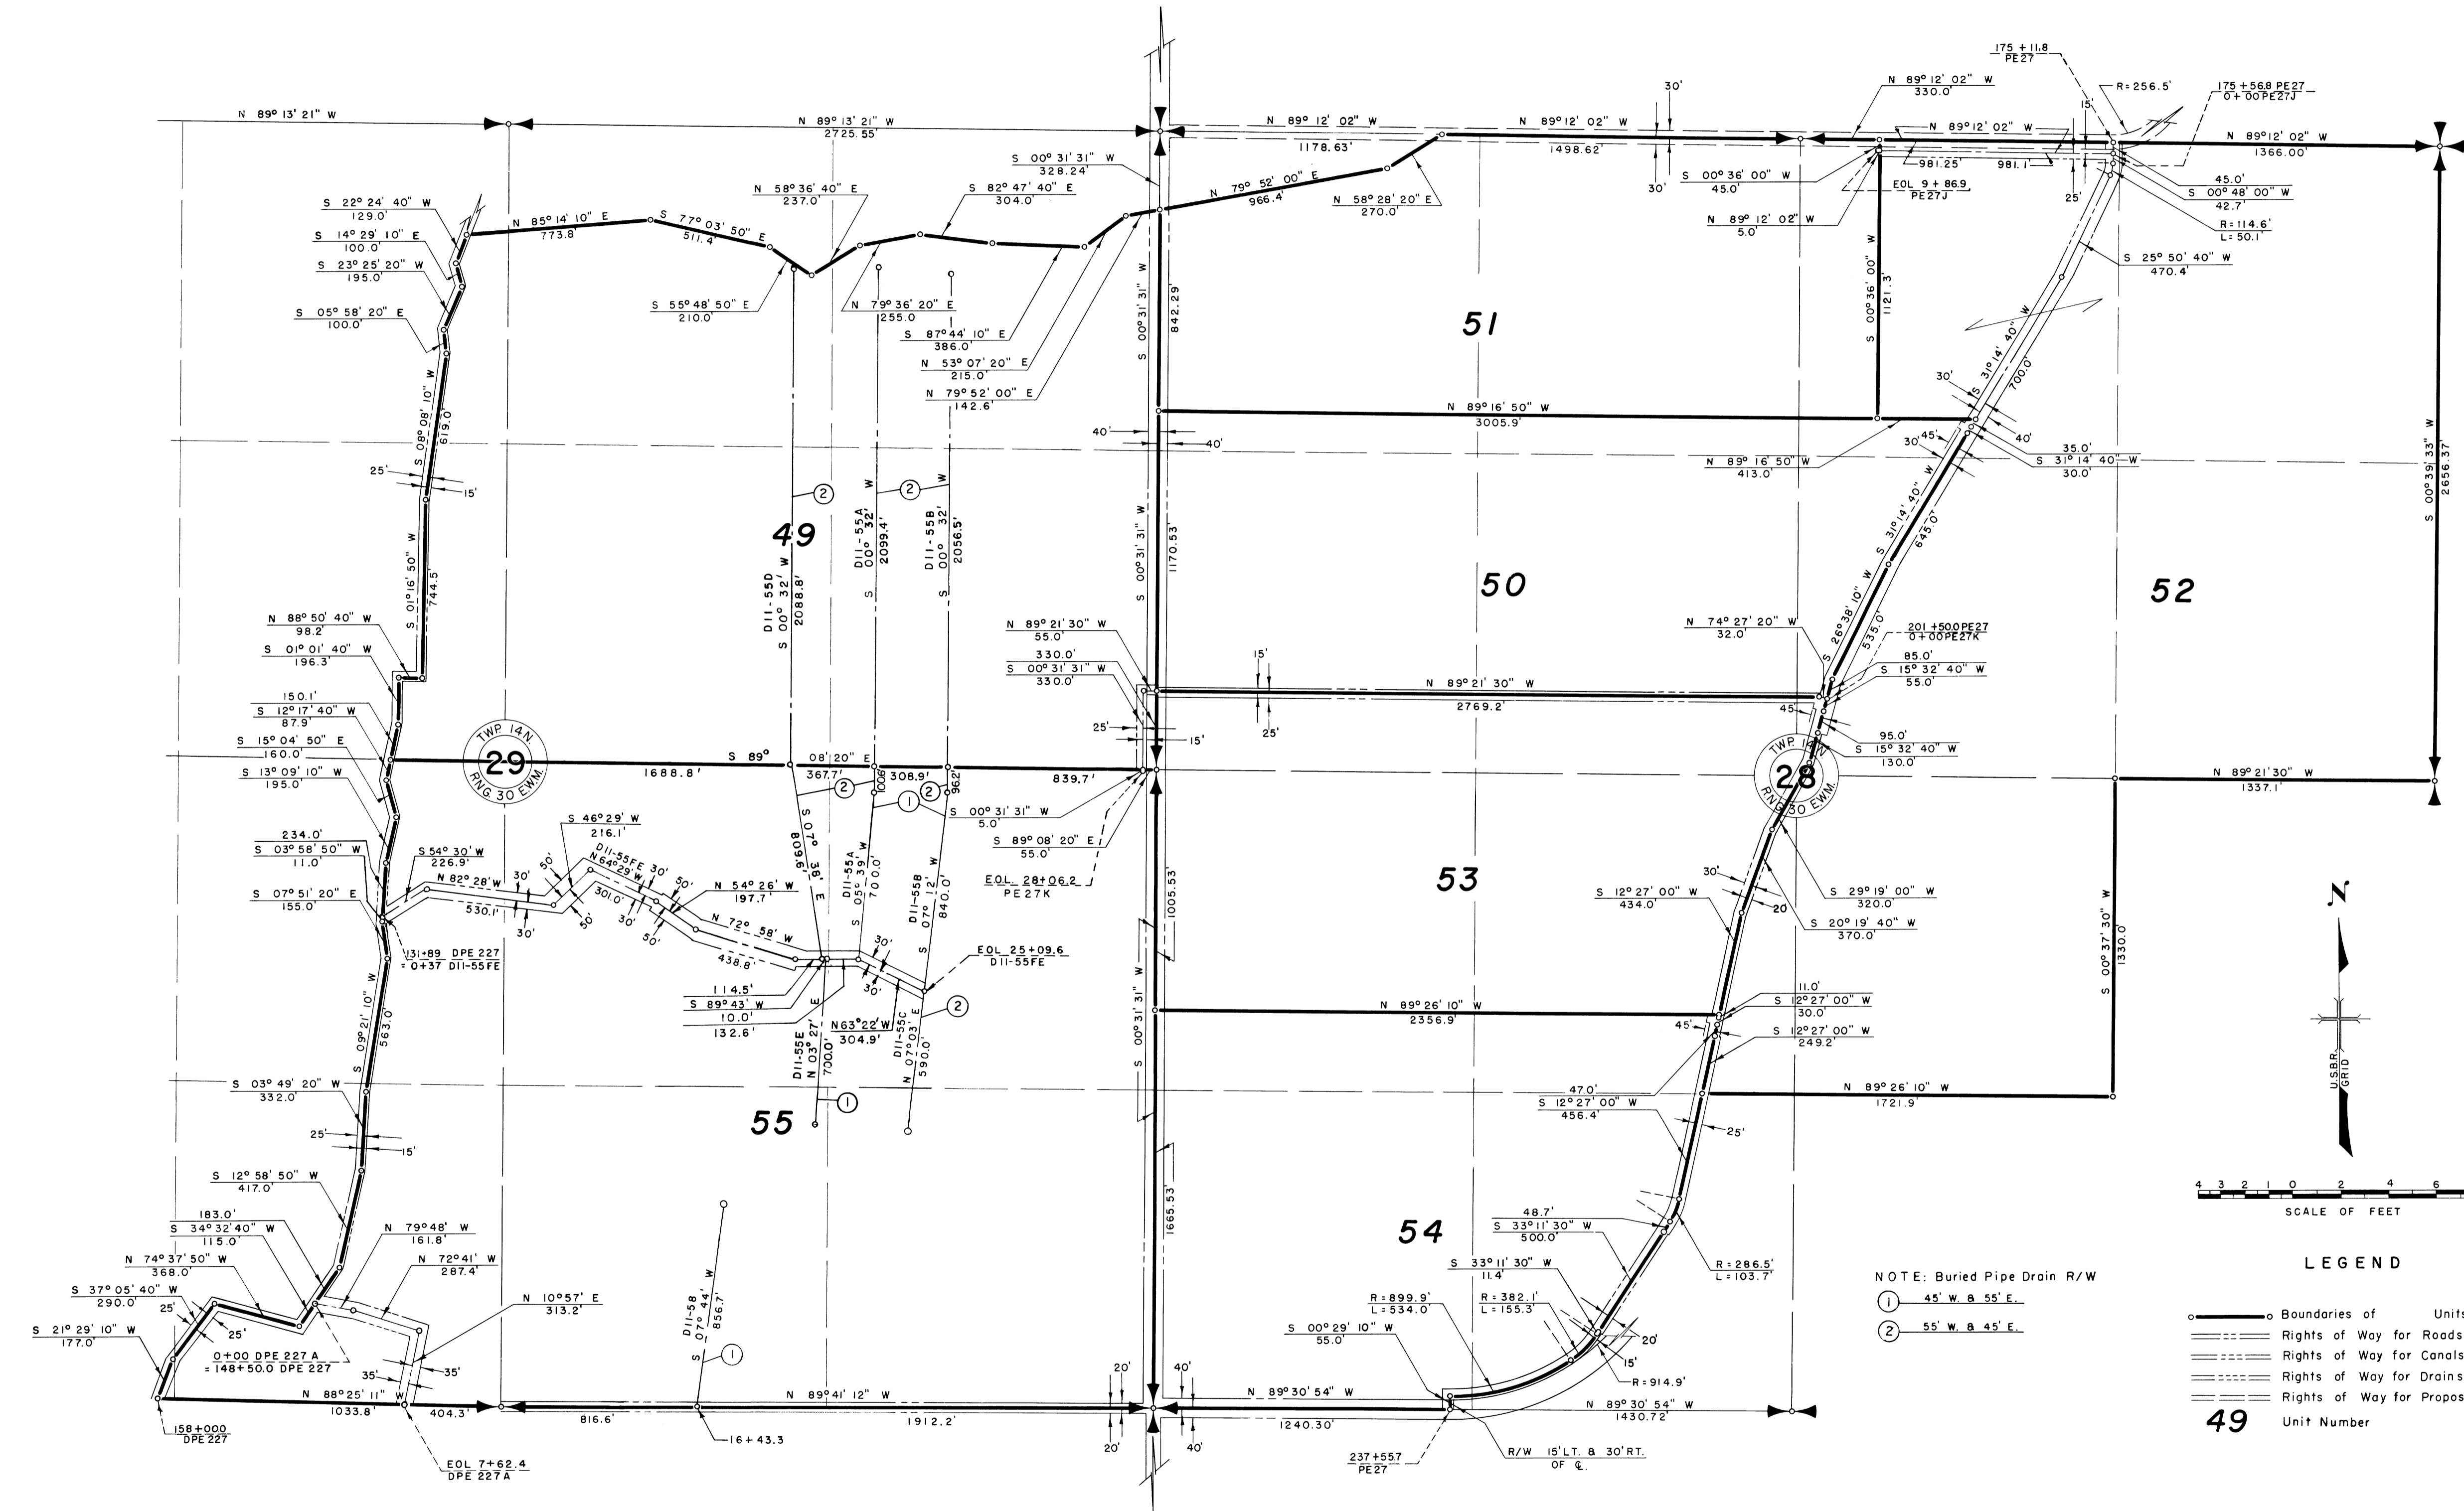

NOTE: Buried Pipe Drain R/W
 (1) 45' W. & 55' E.
 (2) 55' W. & 45' E.

LEGEND

- Boundaries of Units
- Rights of Way for Roads
- Rights of Way for Canals
- Rights of Way for Drains
- Rights of Way for Proposed Roads

49 Unit Number

Drawn H.M.R.
 Checked J.L.R. & R.L.J.
 Surveys certified
A.J. Davidson
 Chief, Engr. Div.
 DATE 6-13-62

I certify that this is Sheet
 6 of 7 Supplemental Sheets
 of the Third Revision of the
 Final Farm Unit Plat of
 Irrigation Block II.
M.B. Austin
 Regional Director (Act.)
 DATE 7-6-62

REV. TO 11-17-62	dc
REV. TO 12-28-73	dc

222-116-32547-13