

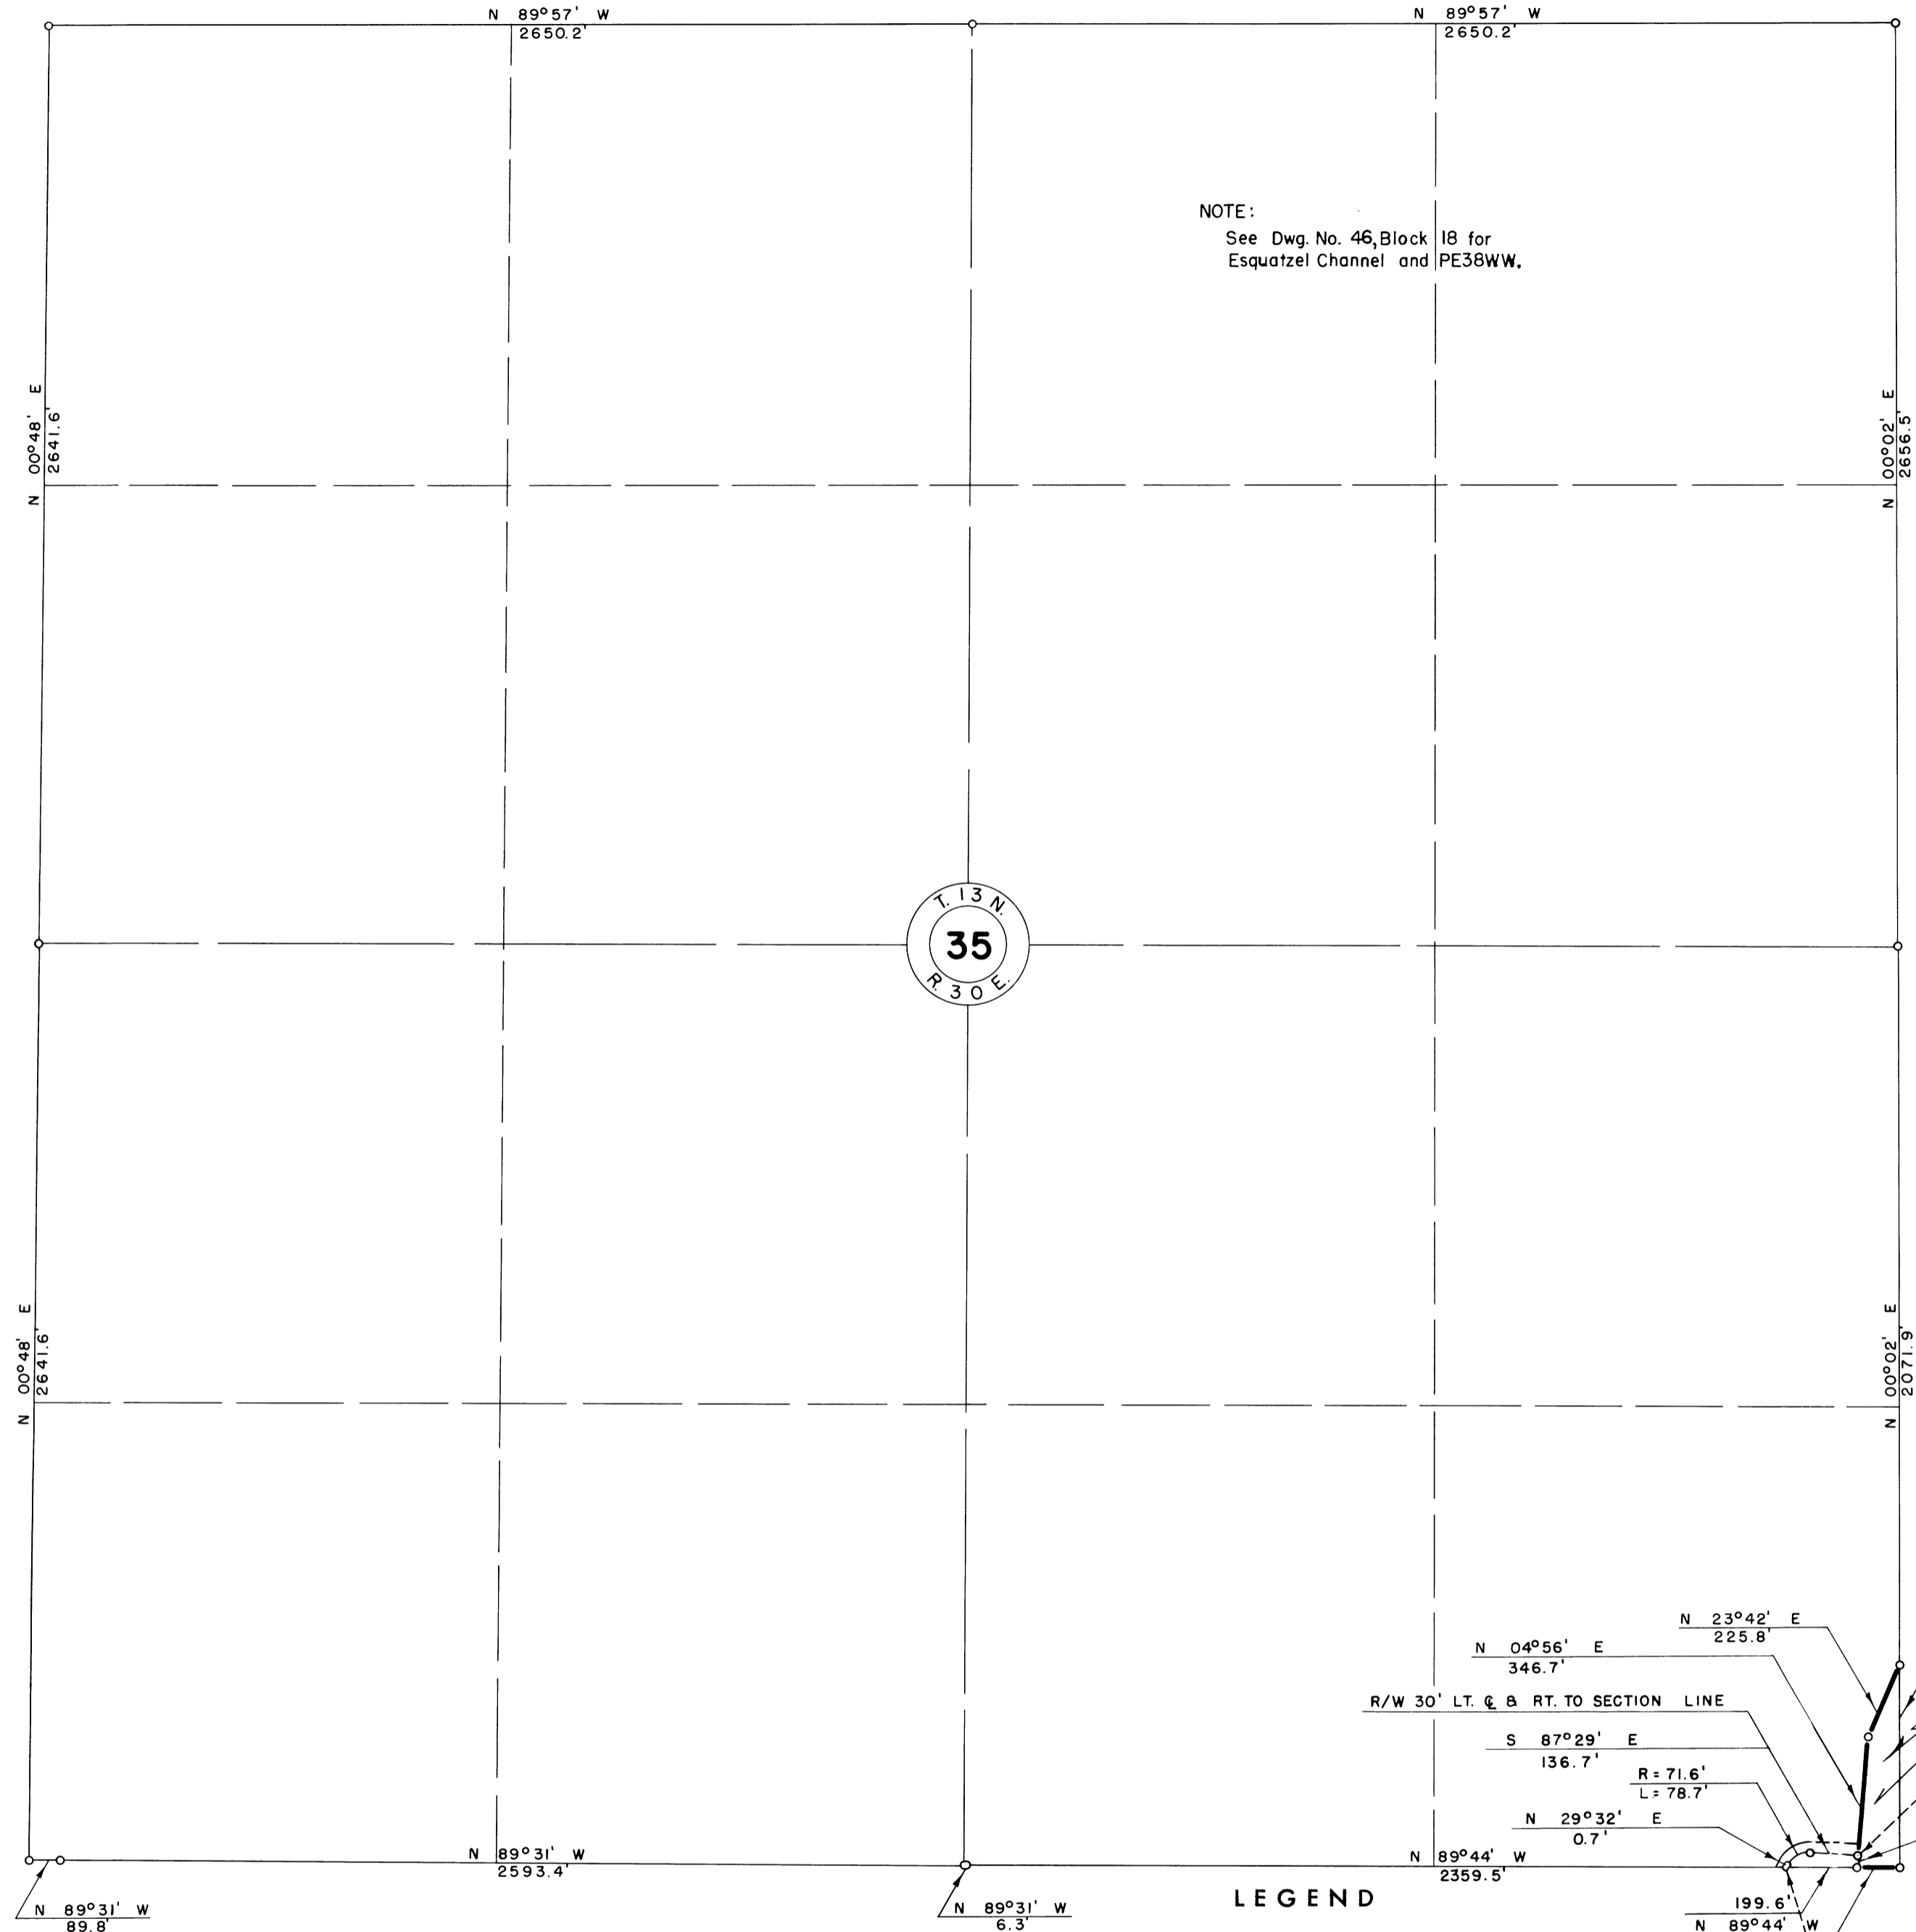


18-47

18-48

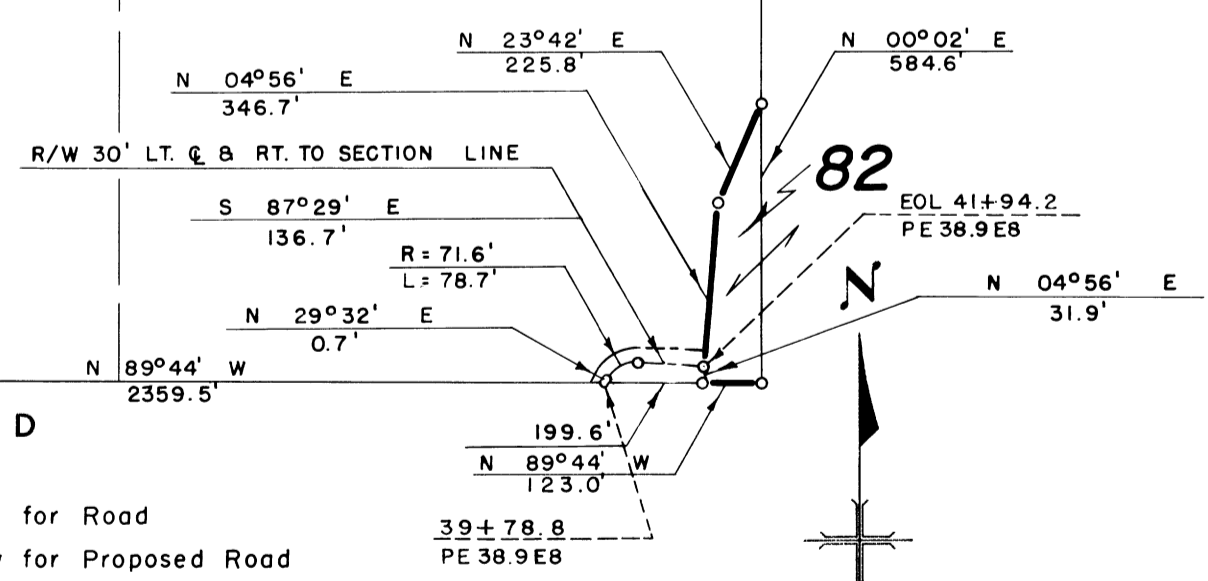

NOTE:
See Dwg. No. 46, Block 18 for
Esquatzel Channel and PE38WW.

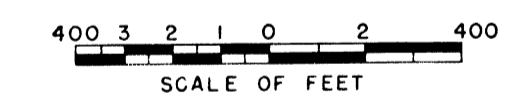


LEGEND

- ==== Right of Way for Road
- ==== Right of Way for Proposed Road
- Boundary of Farm Unit
- ==== Right of Way for Canal
- ==== Right of Way for Drain

Drawn H. M. R.
 Checked J. L. R.
 Surveys certified
J. D. Humes
 Chief, Eng. Div.
 DATE 7/6/56

79 Farm Unit Number

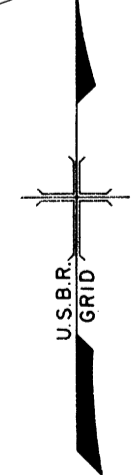

I certify that this is Sheet
 12 of 13 Supplemental Sheets
 of the Second Revision of the
 Final Farm Unit Plat of
 Irrigation Block 13.
Wm. H. Fuller
 Regional Director (A.F.)
 DATE 8/10/56

222-116-28825-33