
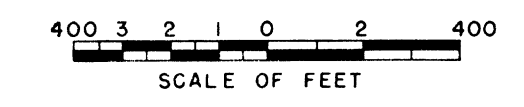


18-46

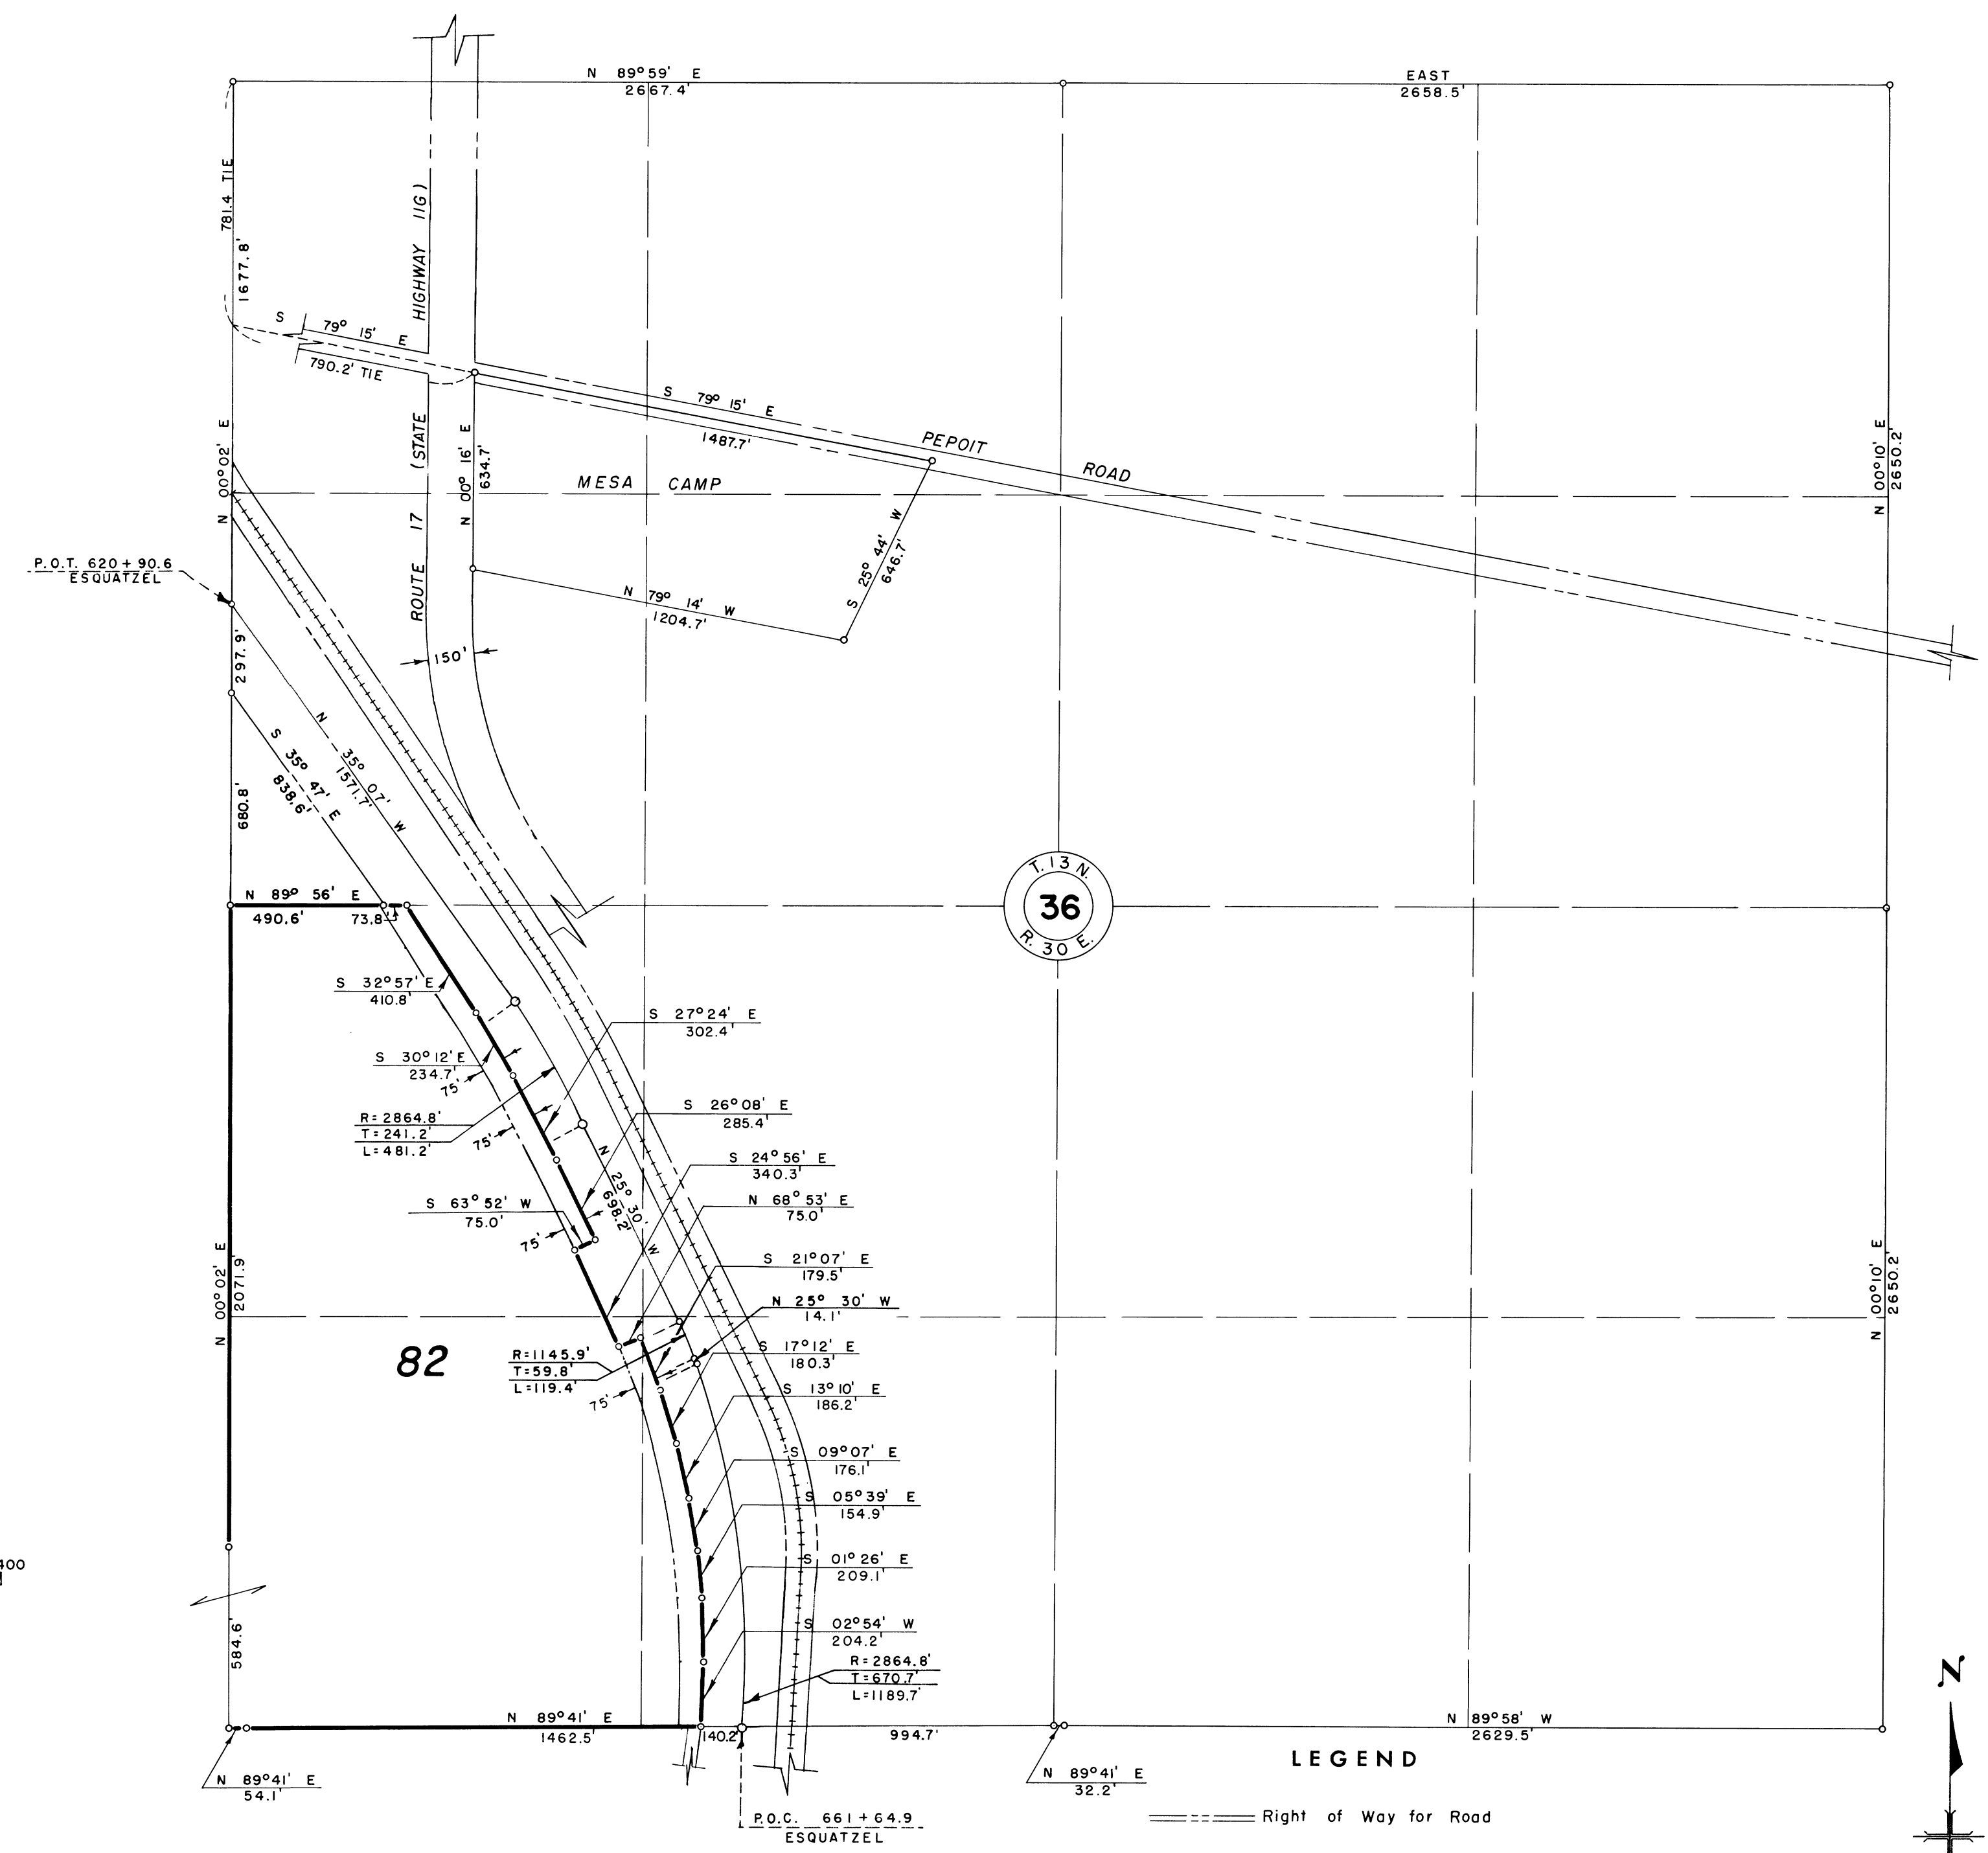

Drawn H.M.R.
 Checked J.L.R. C.W.M.
 Surveys certified
J.D. Humes
 Chief, ~~Eng. Div.~~ D.C. Div.
 DATE 7/21/58

LEGEND
 - - - - - Right of Way for Road
 - - - - - Boundary of Unit
 - - - - - Right of Way for Canal
 - - - - - Right of Way for Drain

REV. TO 8-1-74	<u>de</u>
REV. TO 7-31-69	<u>C.M.C.</u>
REV. TO 7-31-68	<u>C.M.C.</u>

~~I certify that this is Sheet 15 of 16 Supplemental Sheets of the Third Revision of the Final Farm Unit Plat of Irrigation Block 13.~~
Wm. A. Tuller
 Regional Director (Act.)
 DATE 8-7-57

82 Unit Number