


COLUMBIA BASIN PROJECT - IRRIGATION BLOCK 14
FRANKLIN COUNTY, WASHINGTON

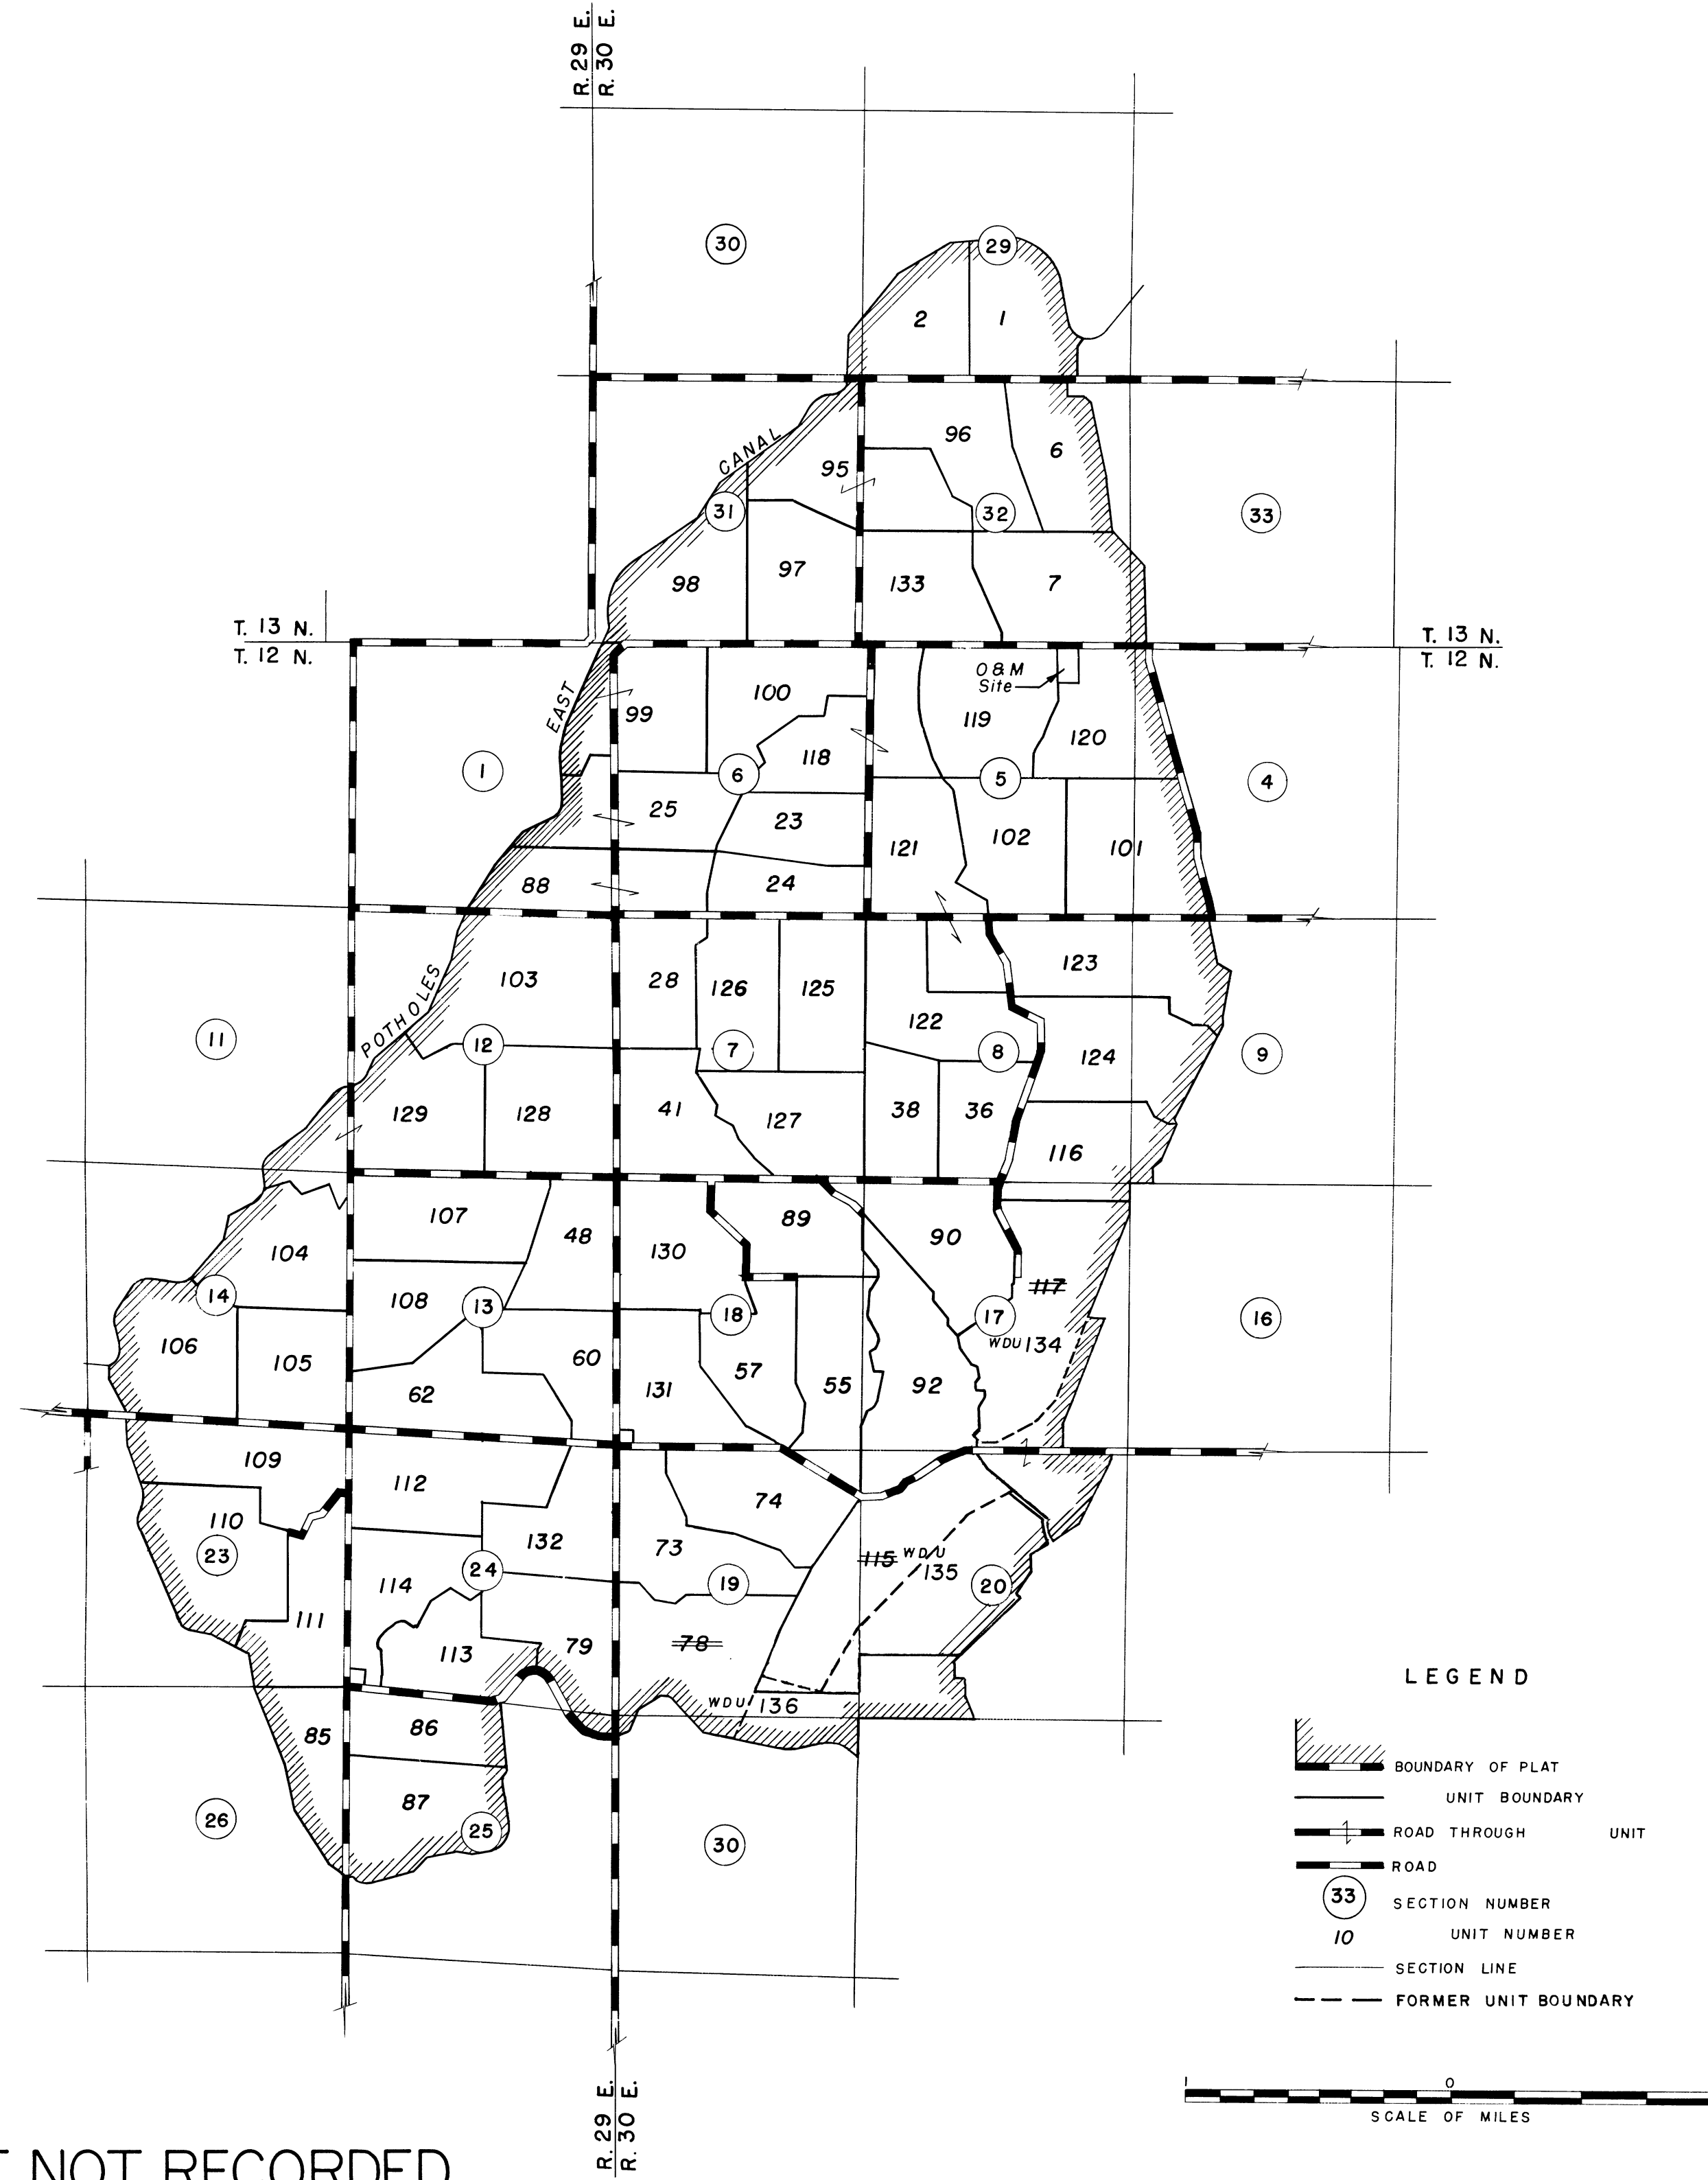

Drawn FEH
Checked H.M.R.
Surveys certified


J.D. Humes
Chief, Engr. Div.

DATE 1-7-58

THIS SHEET NOT RECORDED

LEGEND

- BOUNDARY OF PLAT
- UNIT BOUNDARY
- ROAD THROUGH UNIT
- ROAD
- SECTION NUMBER 33
- UNIT NUMBER 10
- SECTION LINE
- FORMER UNIT BOUNDARY

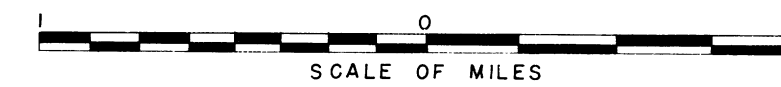

REV. TO 9-1-65 Blm

I certify that this is Sheet 1 of 2 General Map Sheets of the Third Revision of the Final Farm Unit Plat for Irrigation Block 14 showing the farm unit boundaries and a tabulation of the acreages by land classes in each farm unit.

Wm. H. Tuller
Regional Director (Acting)

DATE 1-22-58