


13-7

13-6

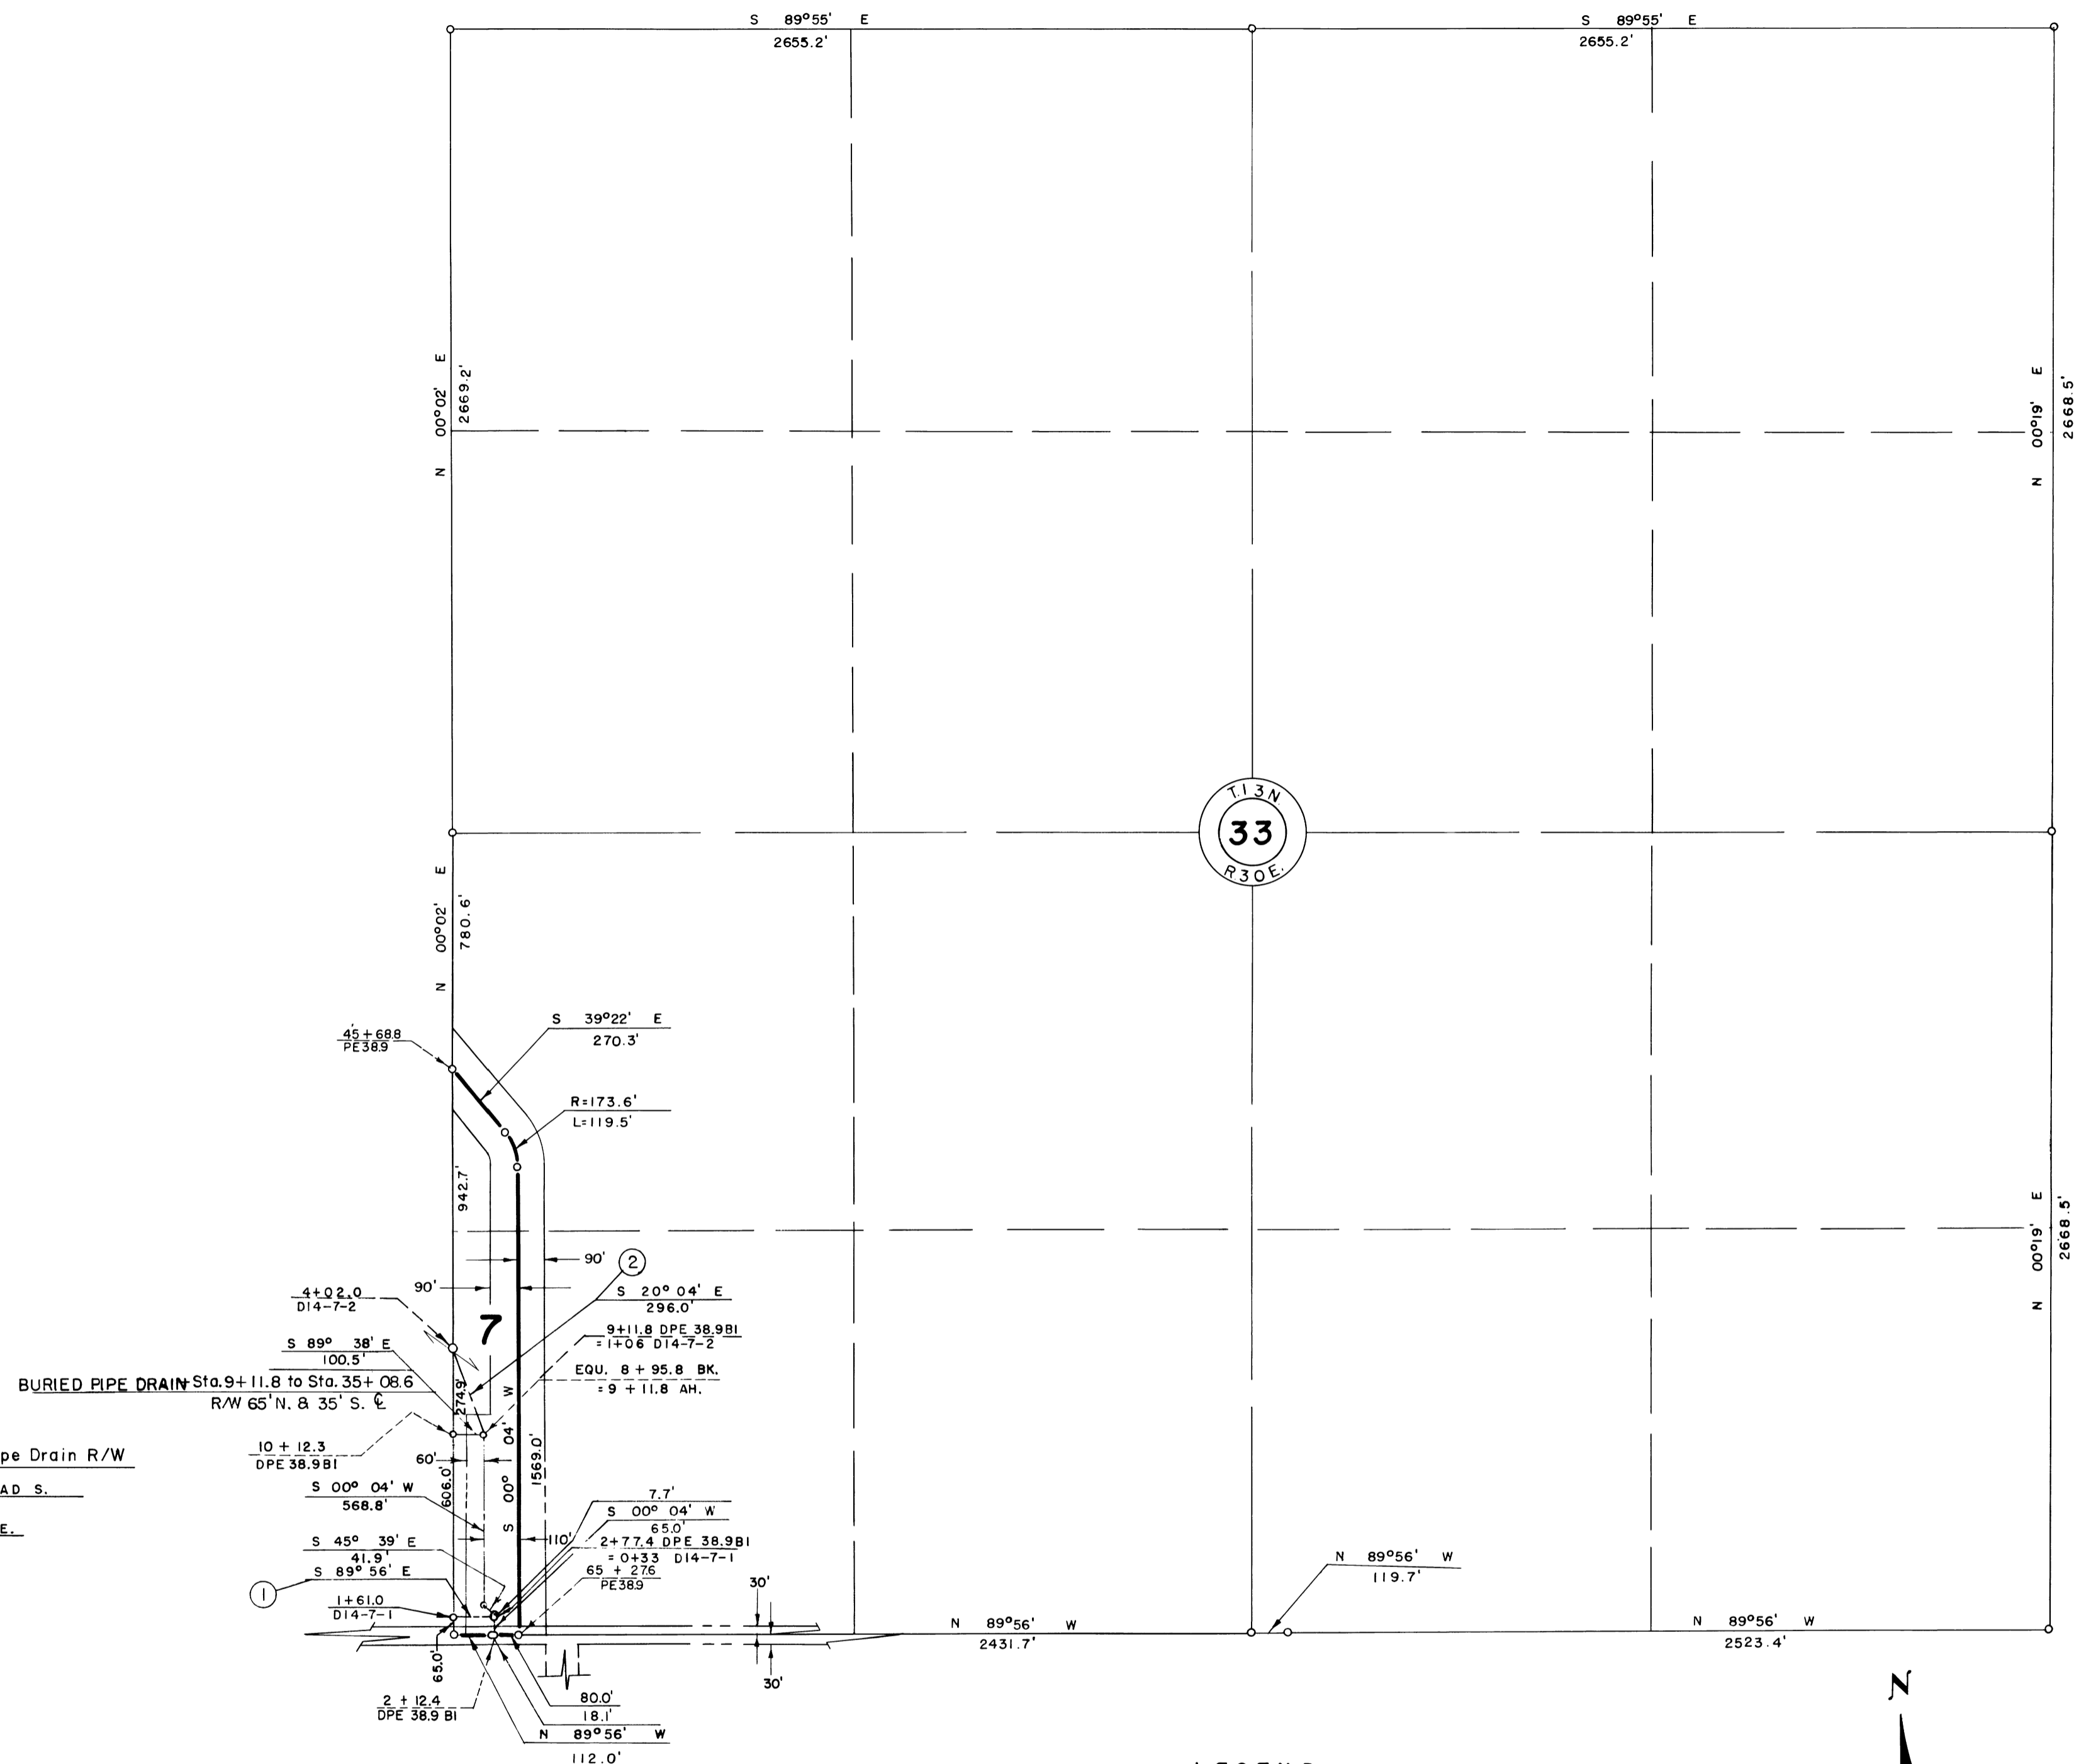


NOTE: Buried Pipe Drain R/W

- ① 65' N. & ROAD S.
- ② 45' W. & 55' E.


Drawn W.W.W.
 Checked J.L.R. J.E.G.
 Surveys certified
V.D. Humes
 Chief, Engr. Div.

DATE 8-2-54

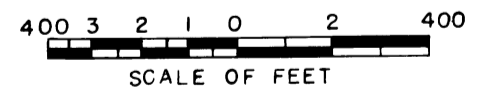

LEGEND

- Boundary of Unit
- ==== Right of Way for Road
- ==== Right of Way for Canal
- ==== Right of Way for Drain
- ==== Right of Way for Proposed Road
- 7 Unit Number

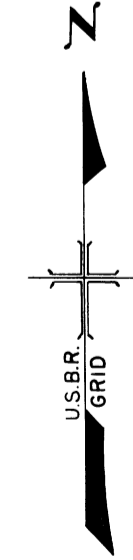

REV. TO 4-9-75	<i>dc</i>
REV. TO 9-1-64	<i>Blm</i>

I certify that this is Sheet
~~3~~ of 25 Supplemental Sheets
 of the ~~Final~~ ^{Revision} Farm Unit Plot
 of Irrigation Block 14.

Wm. H. Tuller
 Regional Director (Act.)
 DATE 9-2-54