


16-10

24

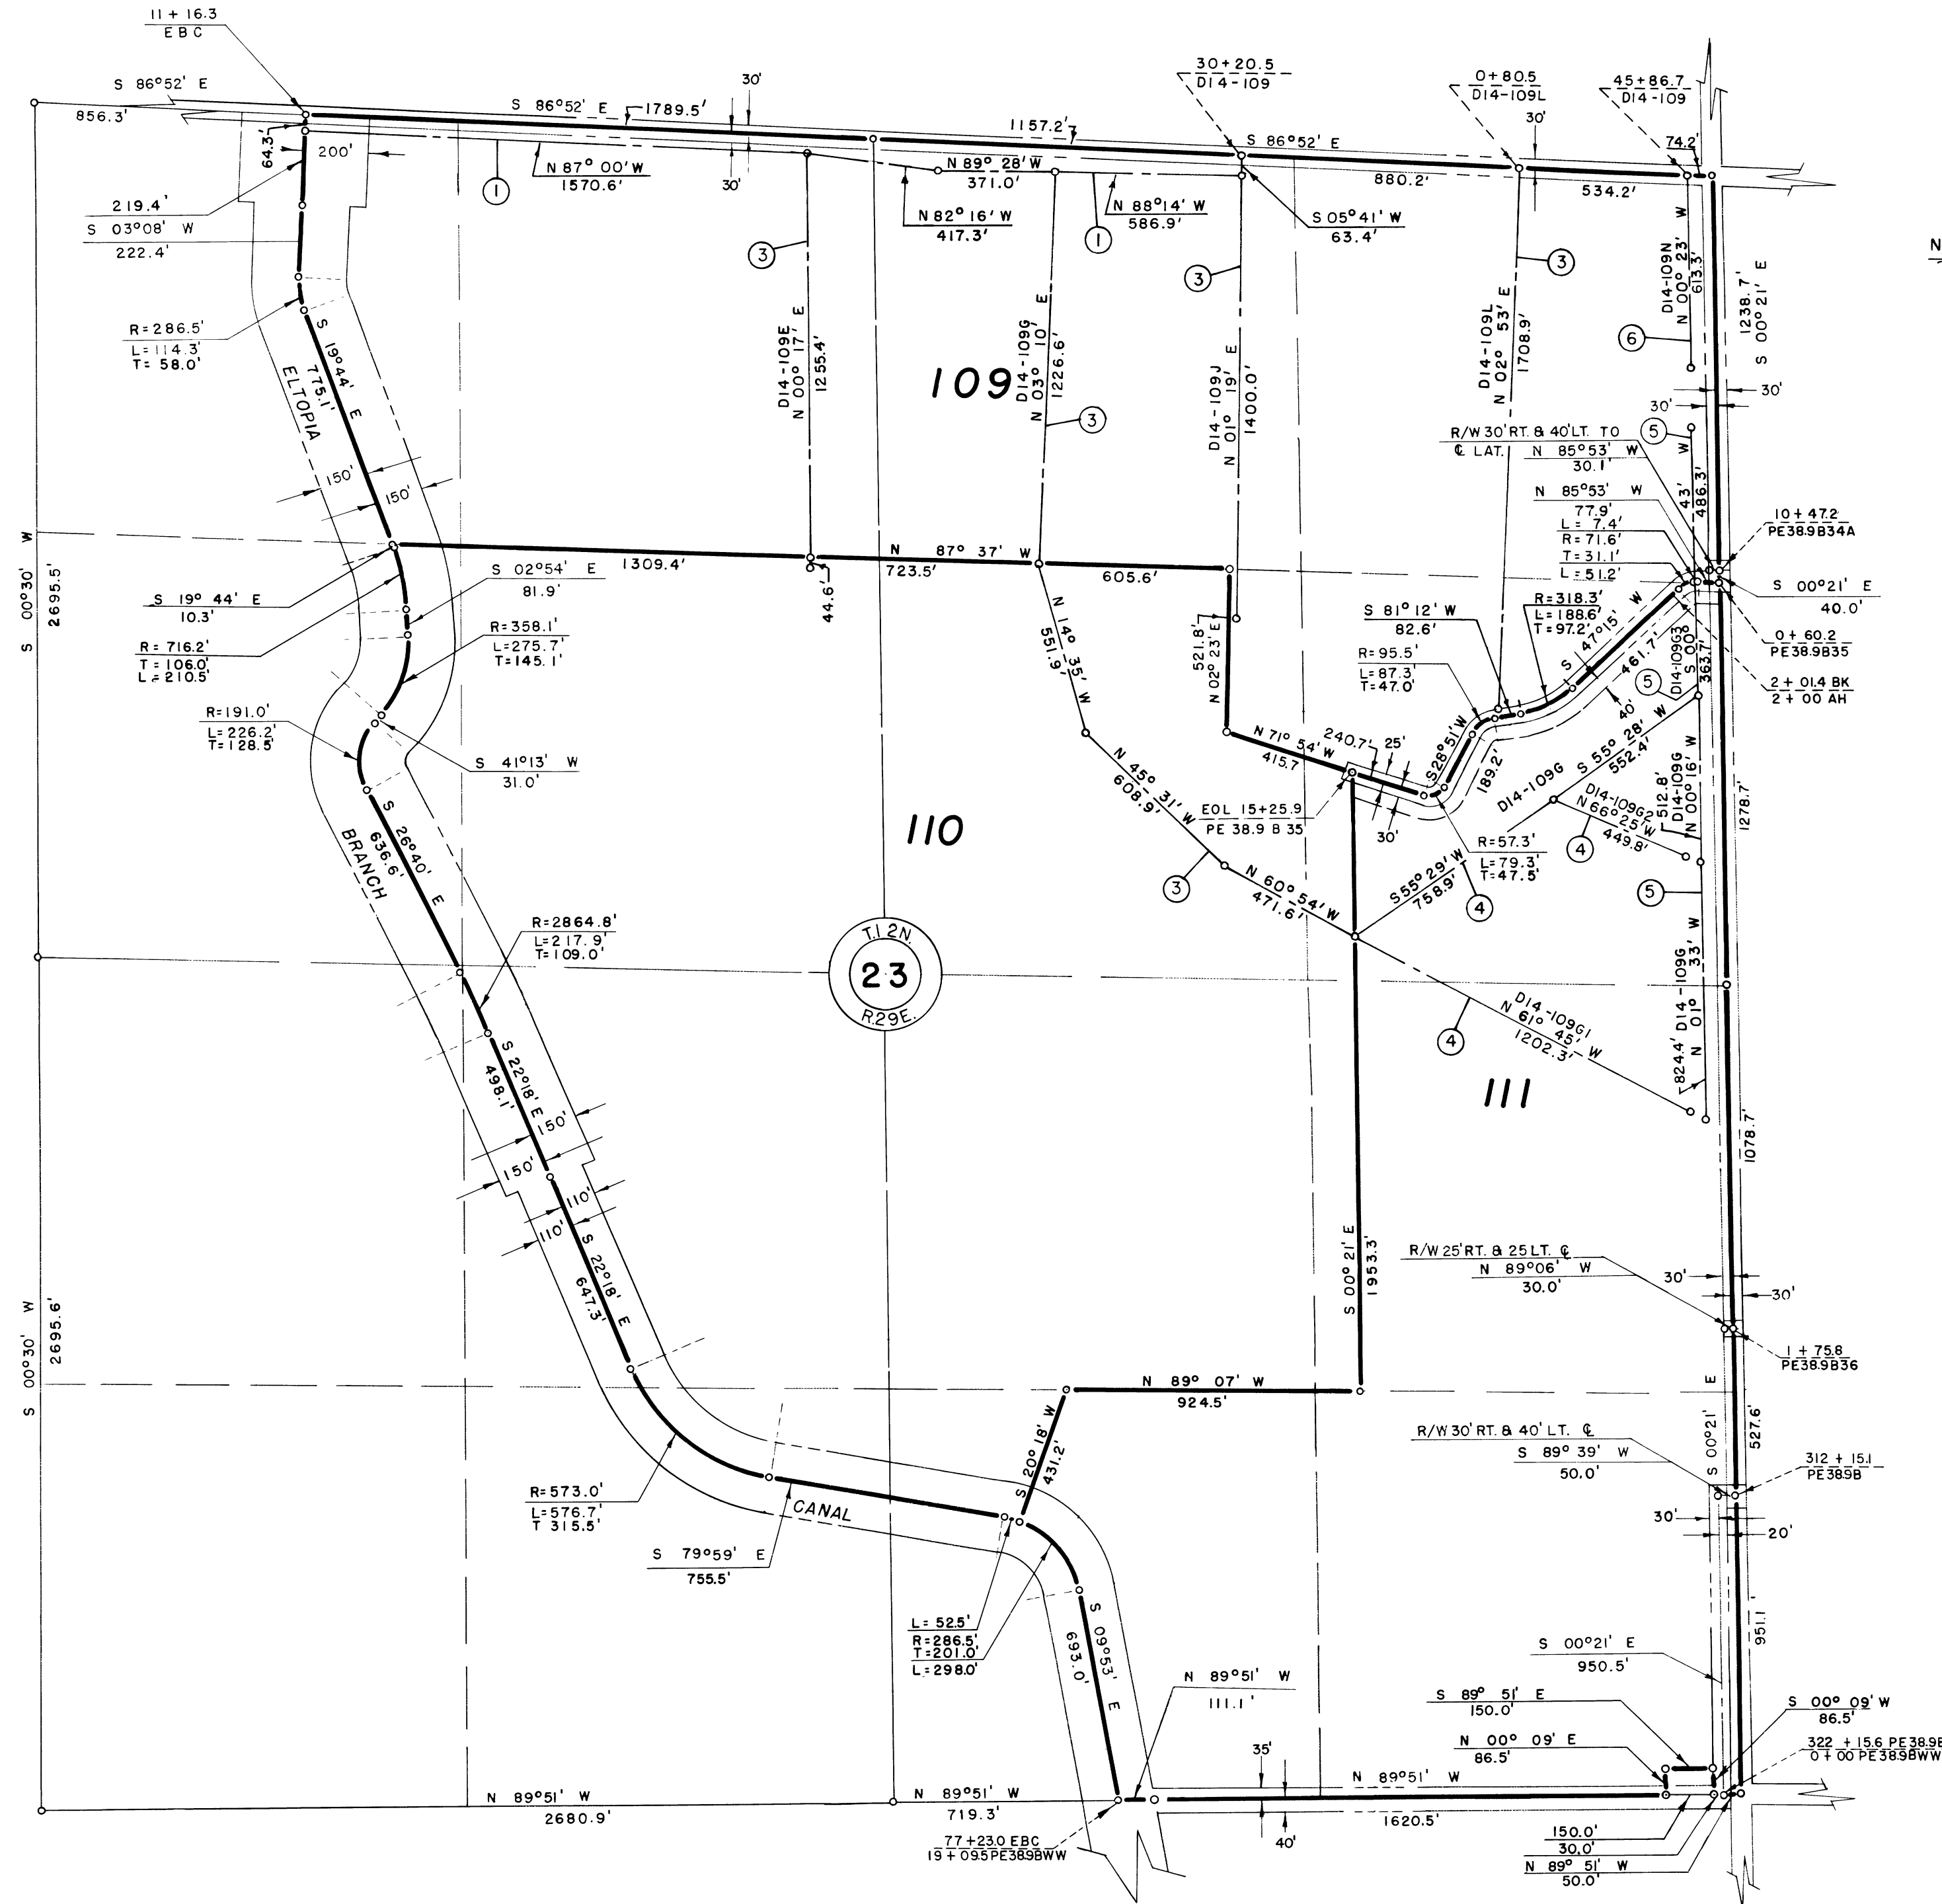


- NOTE: Buried Pipe Drain R/W
- ① TO RD. N. & 70' S.
 - ② 55' W. & 45' E.
 - ③ 45' W. & 55' E.
 - ④ 45' S. & 55' N.
 - ⑤ 45' W. & TO RD. E.
 - ⑥ 55' W. & TO RD. E.

LEGEND

- Boundary of Farm Unit
- Right of Way for Road
- Right of Way for Canal
- Right of Way for Drain
- Right of Way for Proposed Road

68 Farm Unit Number

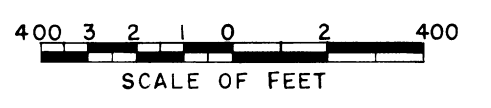

Drawn W.W.W.
 Checked J.L.R. J.E.G.
 Surveys certified
J. D. Humes
 Chief, Engr. Div.

DATE 1-7-58

REV. TO 12-31-85

I certify that this is Sheet
 18 of 20 Supplemental Sheets
 of the Third Revision
 of the Final Farm Unit Plat
 of Irrigation Block 14.

Wm. H. Tuller
 Regional Director (Act.)
 DATE 1-22-58

222-116-29991-25