
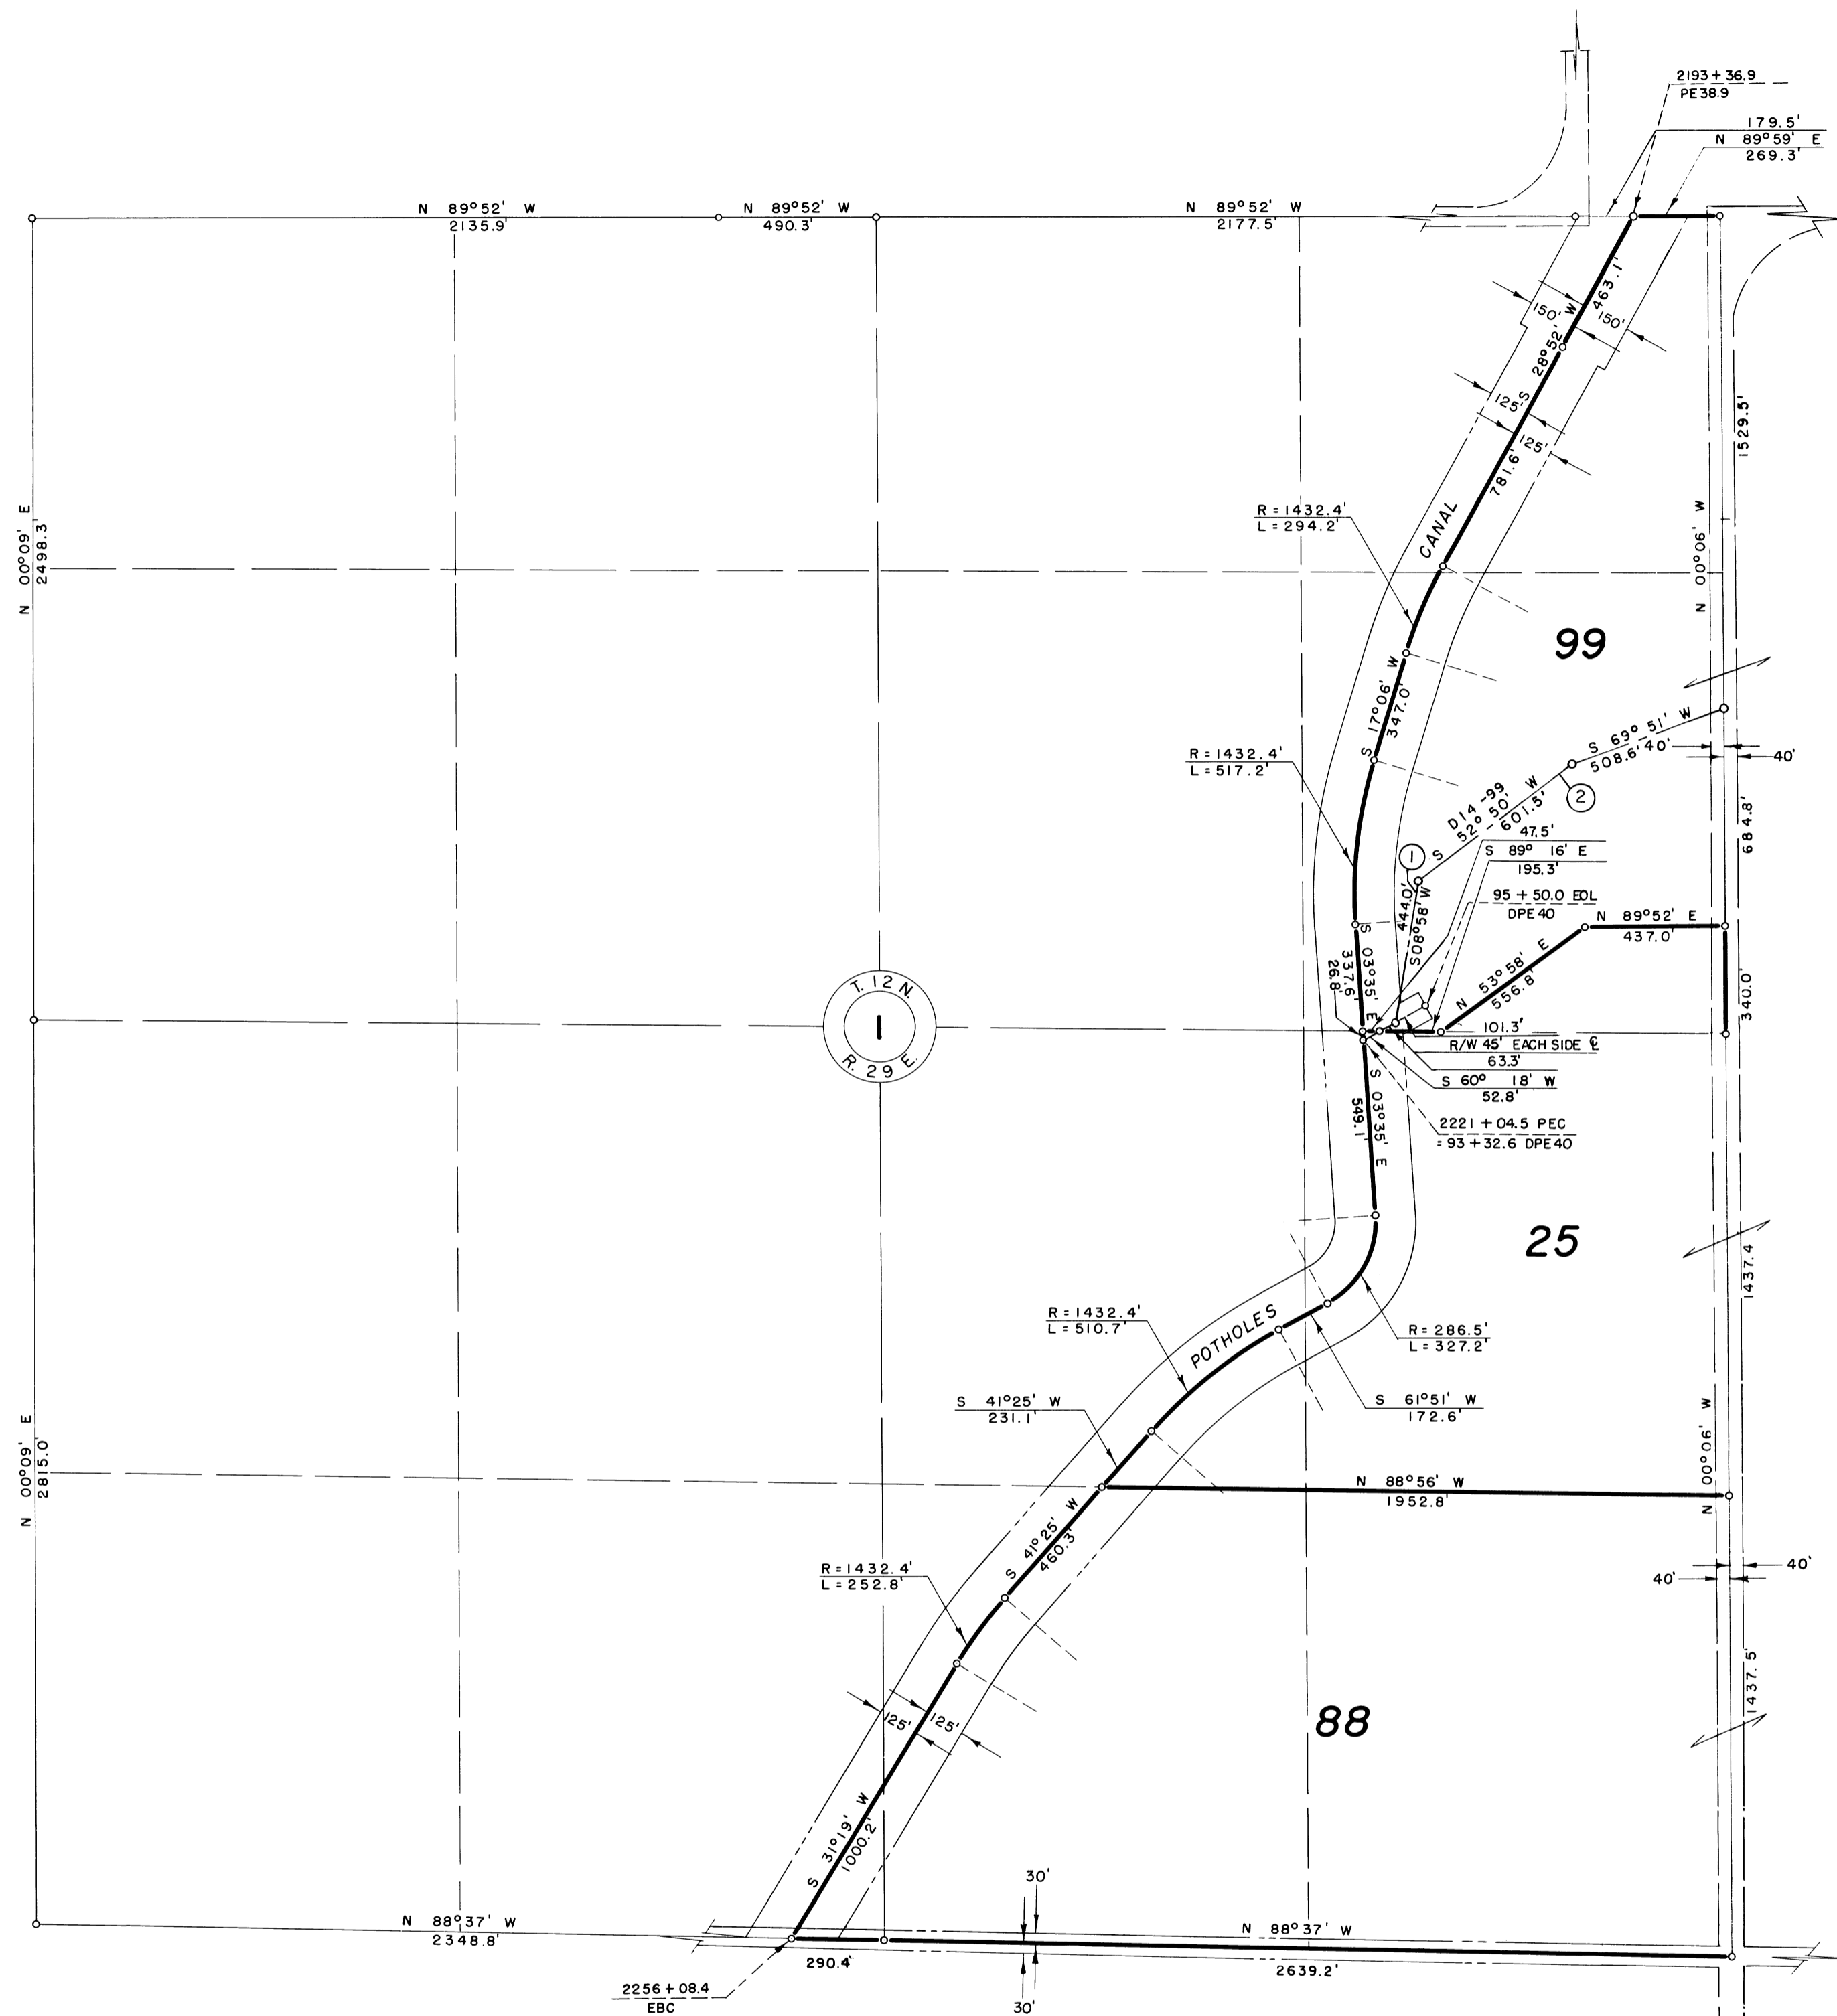


19-16

- LEGEND**
- Boundary of Unit
  - ==== Right of Way for Road
  - Right of Way for Canal
  - Right of Way for Drain
  - Right of Way for Proposed Road
- 88** Unit Number

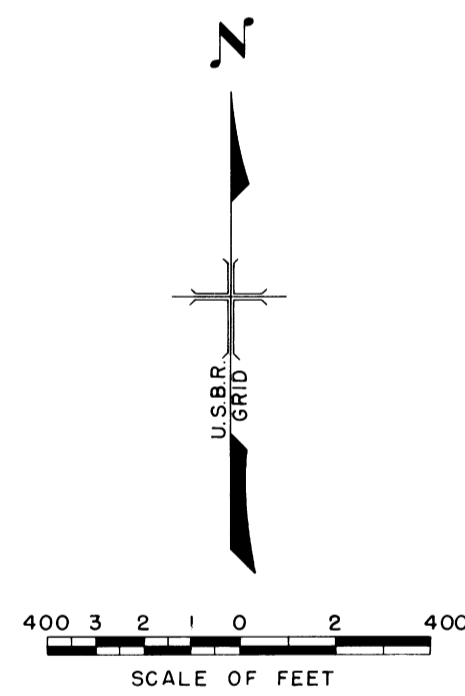

- NOTE: Buried Pipe Drain R/W**
- ① 45' E. & TO CANAL W.
  - ② 55' N. & 45' S.

Drawn H.M.R.  
 Checked J.L.R.  
 Surveys certified

J.D. Humes  
 Chief, Engr. Div.  
 of D. & C. Div.

DATE 1-7-58

THIS SHEET NOT RECORDED

REV. TO 7-7-77	<i>de</i>
REV. TO 9-1-64	<i>Bhm</i>

I certify that this is Sheet  
 20 of 20 Supplemental Sheets  
 of the *Third* Revision  
 of the Final Farm Unit Plat  
 of Irrigation Block 14.

Wm. H. Tuller  
 Regional Director (Act.)

DATE 1-22-58

10