



COLUMBIA BASIN PROJECT - IRRIGATION BLOCK 15
FRANKLIN COUNTY, WASHINGTON

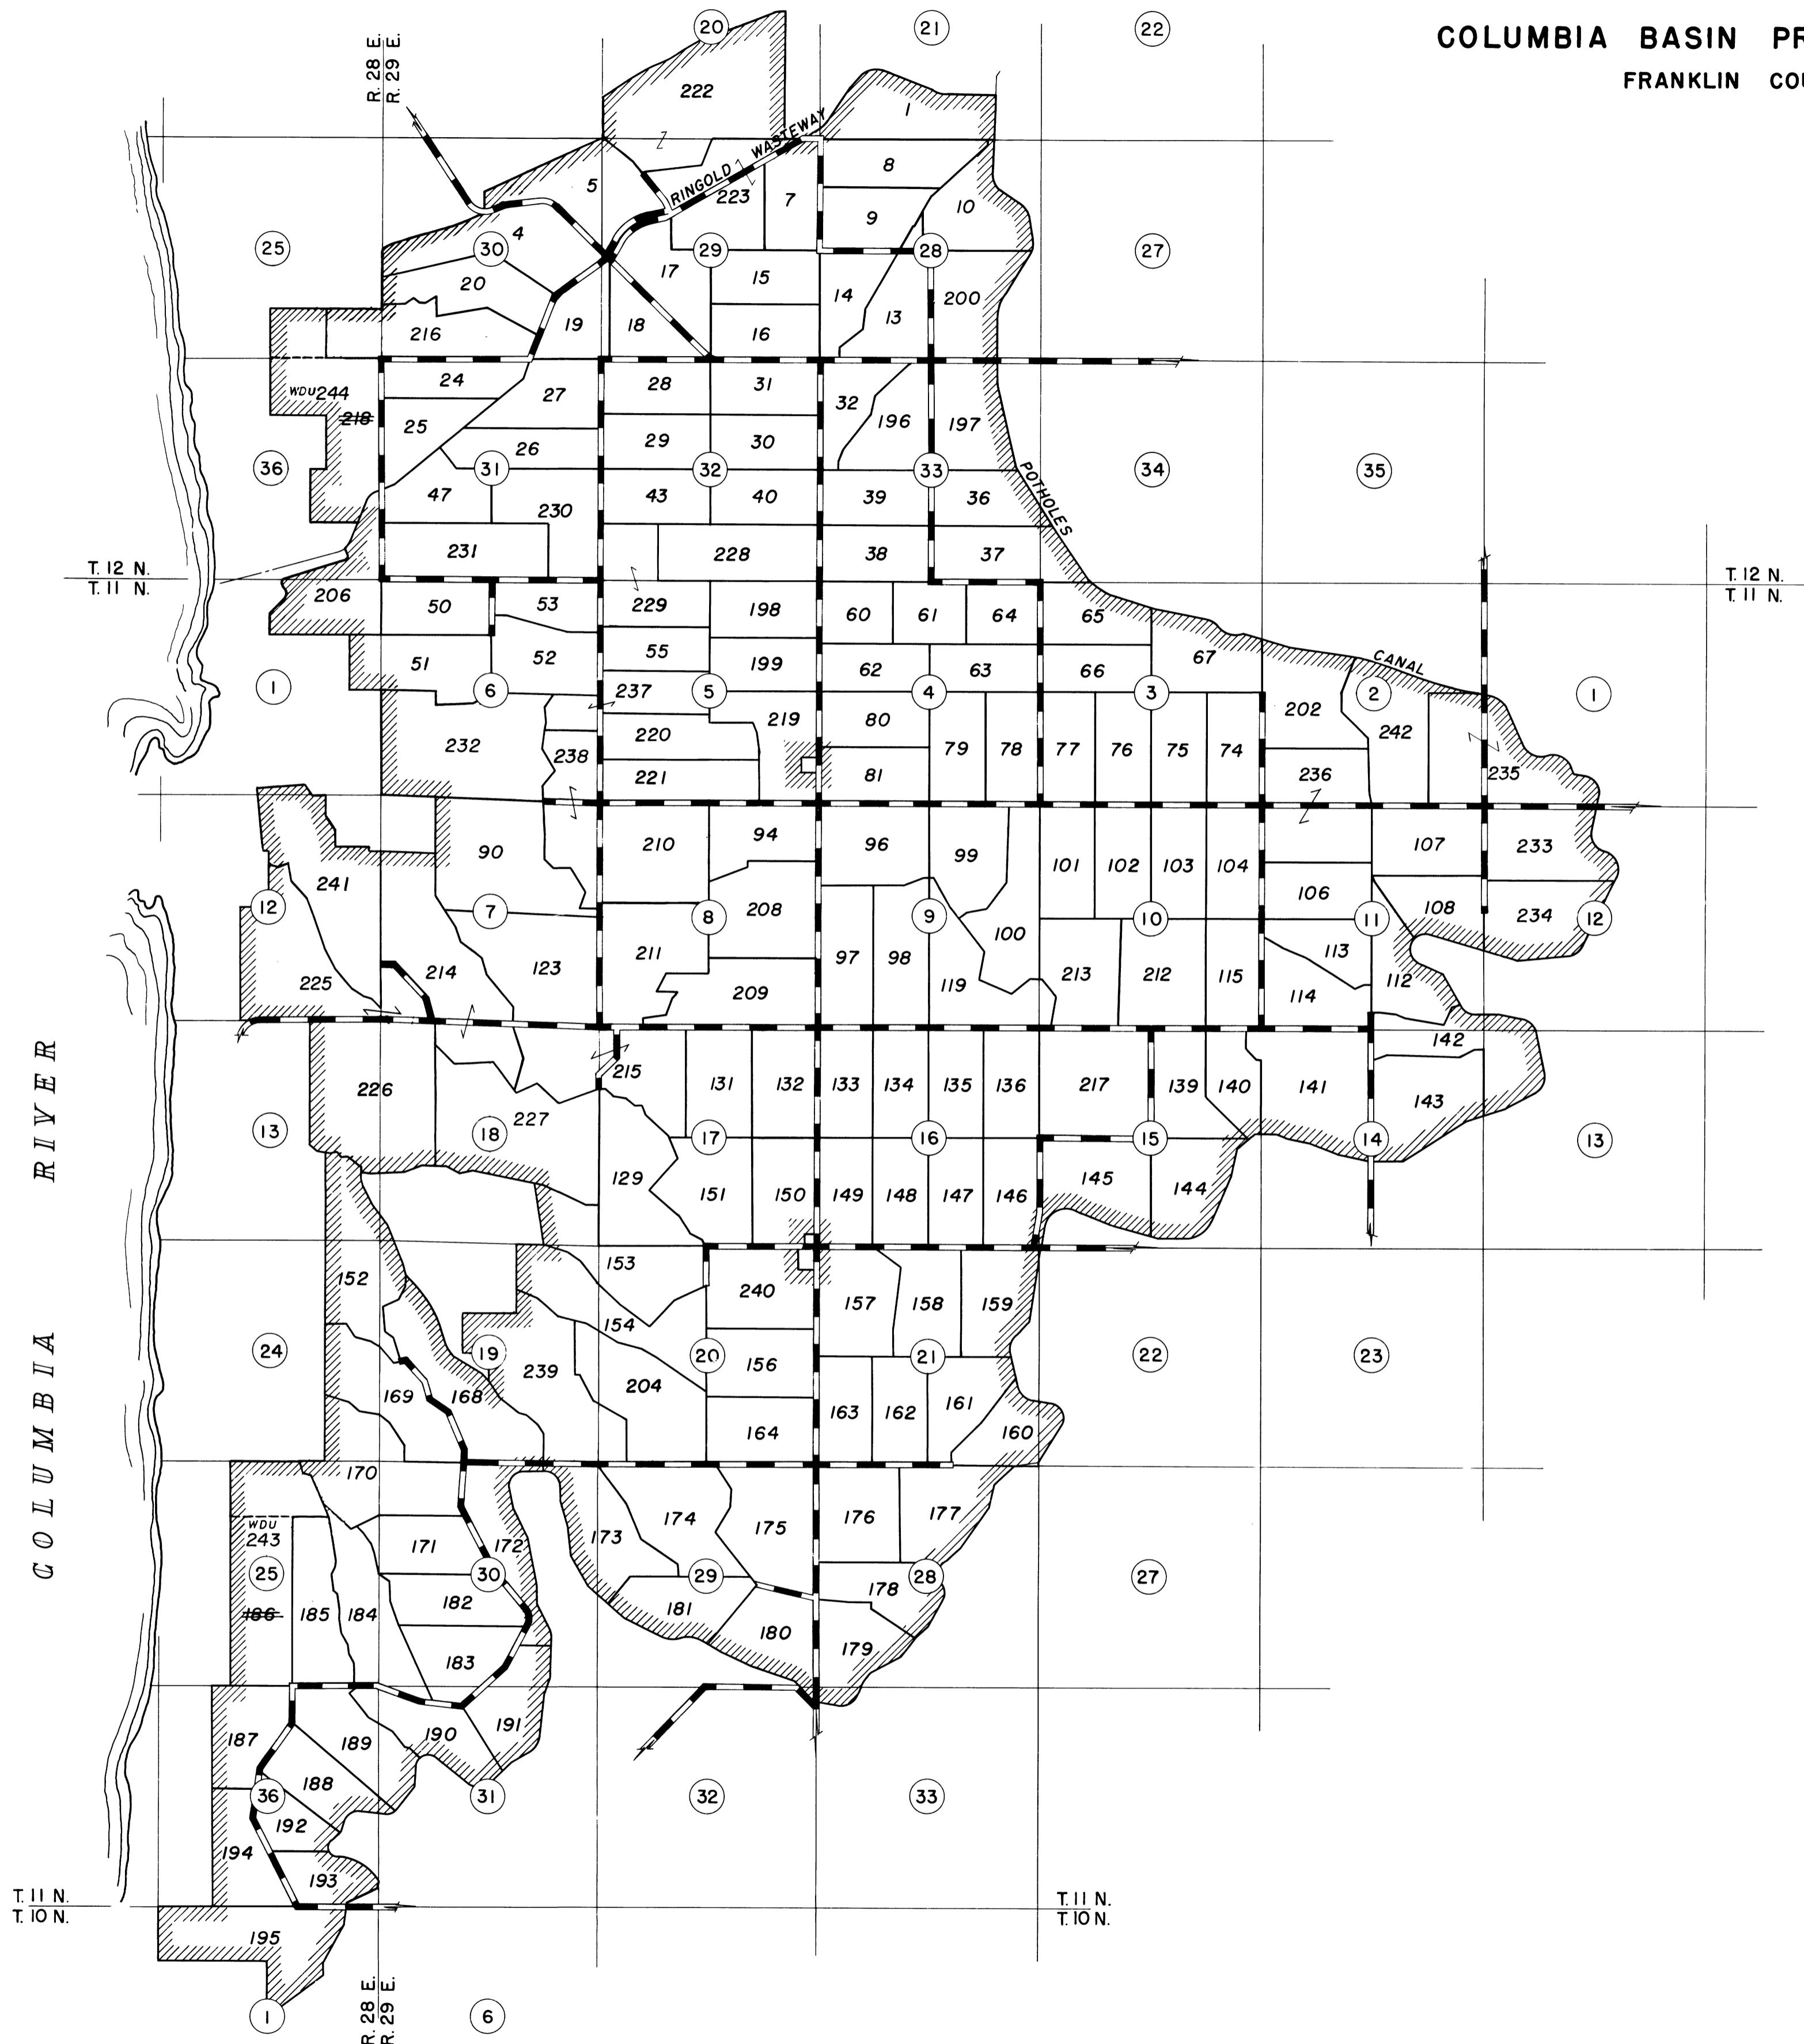

- LEGEND
- BOUNDARY OF PLAT
 - UNIT BOUNDARY
 - ROAD THROUGH UNIT
 - ROAD
 - SECTION NUMBER
 - UNIT NUMBER
 - SECTION LINE
 - FORMER BOUNDARY

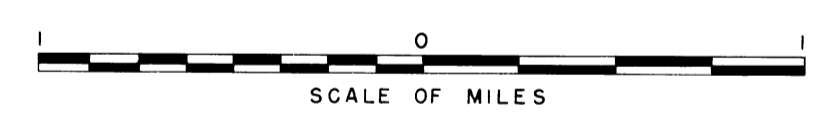

REV. TO 12-8-64 *SA*

I certify that this is Sheet
1 of 3 General Map Sheets of
the *Ninth* Revision of the
Final Farm Unit Plat for
Irrigation Block 15 show-
ing the farm unit boundaries
and a tabulation of the acre-
ages by land classes in each
Farm Unit

M. B. AUSTIN
Regional Director (ACT.)

DATE 7-6-62

Drawn H.M.R.
Checked C.B.L. & C.W.M.

A.J. DAVIDSON
Chief, Engr. Div.

DATE 6-21-62

THIS SHEET NOT RECORDED