


8

LEGEND

- — Boundaries of Units
- — Rights of Way for Roads
- — Rights of Way for Canals
- — Rights of Way for Drains

30 Unit Number


1 BURIED PIPE DRAIN (D15-206)
 R/W 65' N. & 55' S. E. TO STA. 79+50
 R/W 45' N. & 55' S. E. STA. 79+50 TO 85+04.8
 R/W 55' W. & 45' E. STA. 85+04.8 TO 100+30.3
 R/W 80' W. & 60' E. STA. 100+30.3 TO 106+43.7
 R/W 70' N. & 80' S. E. STA. 106+43.7 TO END

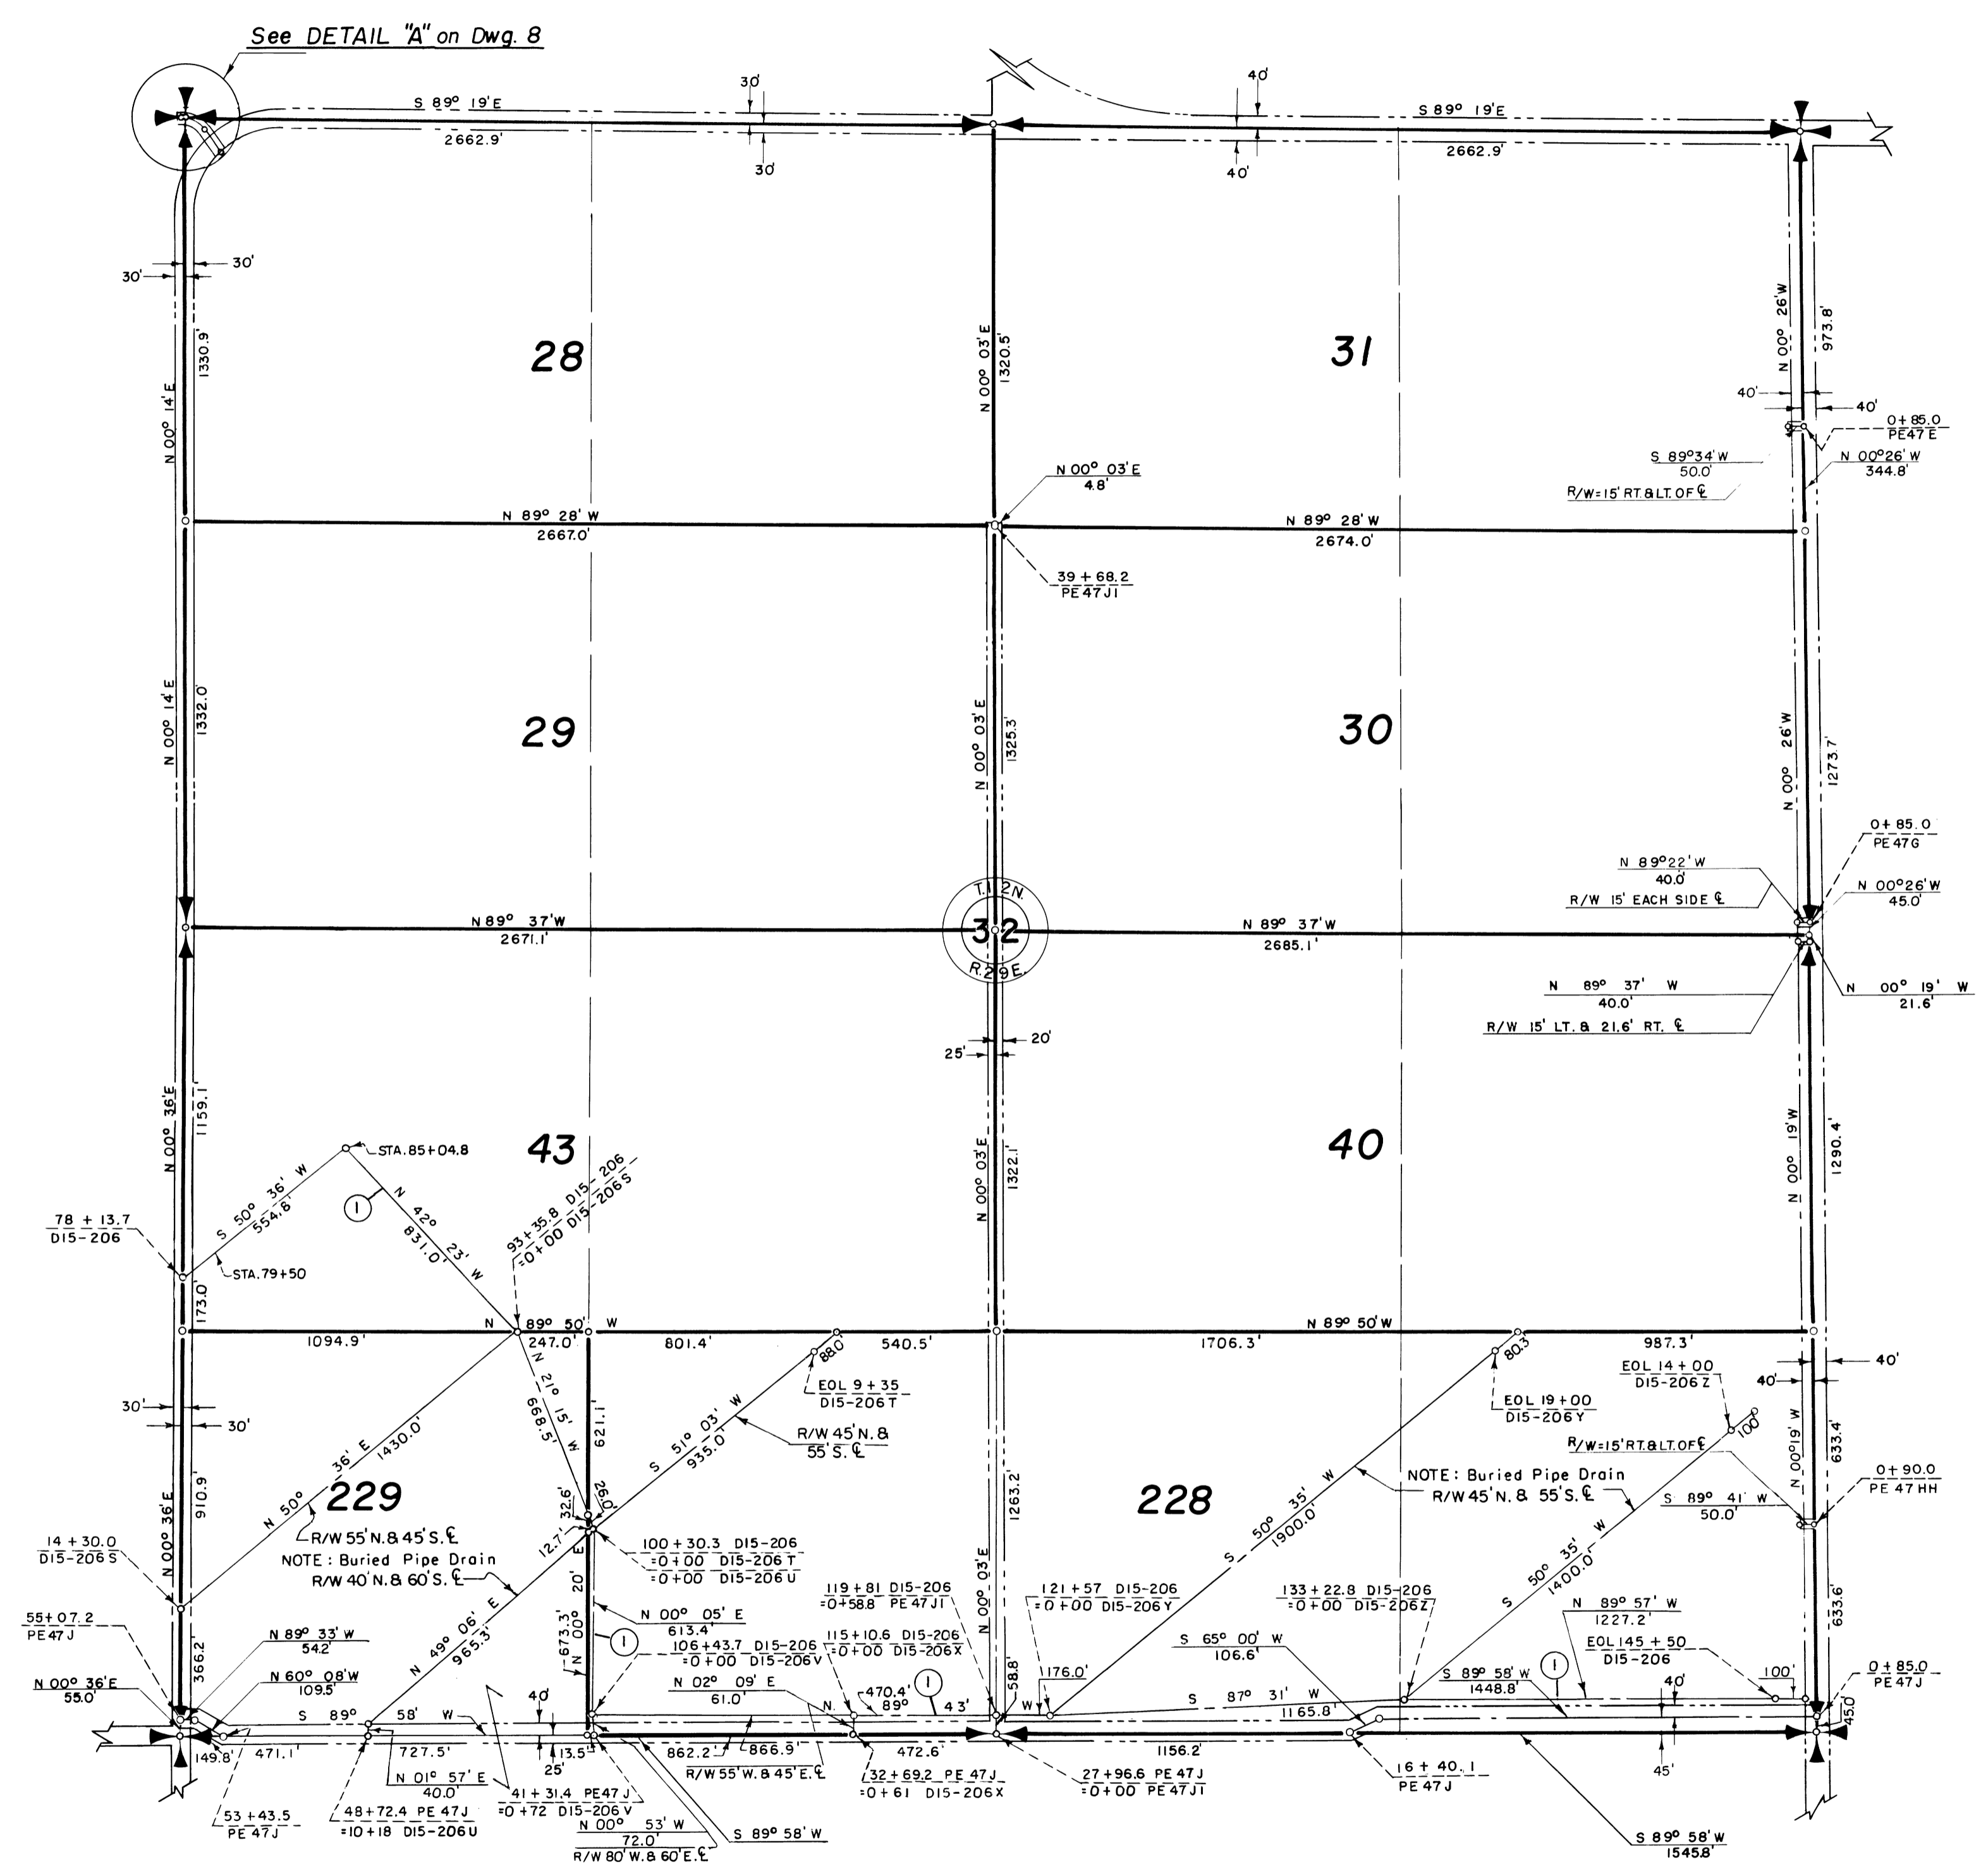

Drawn J.W.S.
 Checked R.L.V. & C.B.L.
 Surveys certified

Chief, Engr. Div. of D. & C. Div. (Act.)

DATE 10-6-59

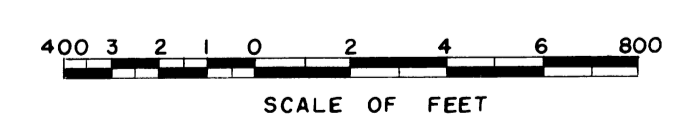

I certify that this is Sheet
 5 of 20 Supplemental Sheets
 of the 5th Revision of the
 Final Form Unit Plat of
 Irrigation Block 15.
M. Boyd Austin
 Regional Director (Act.)

REV. TO 12-28-73

DATE 10-9-59