


12

18

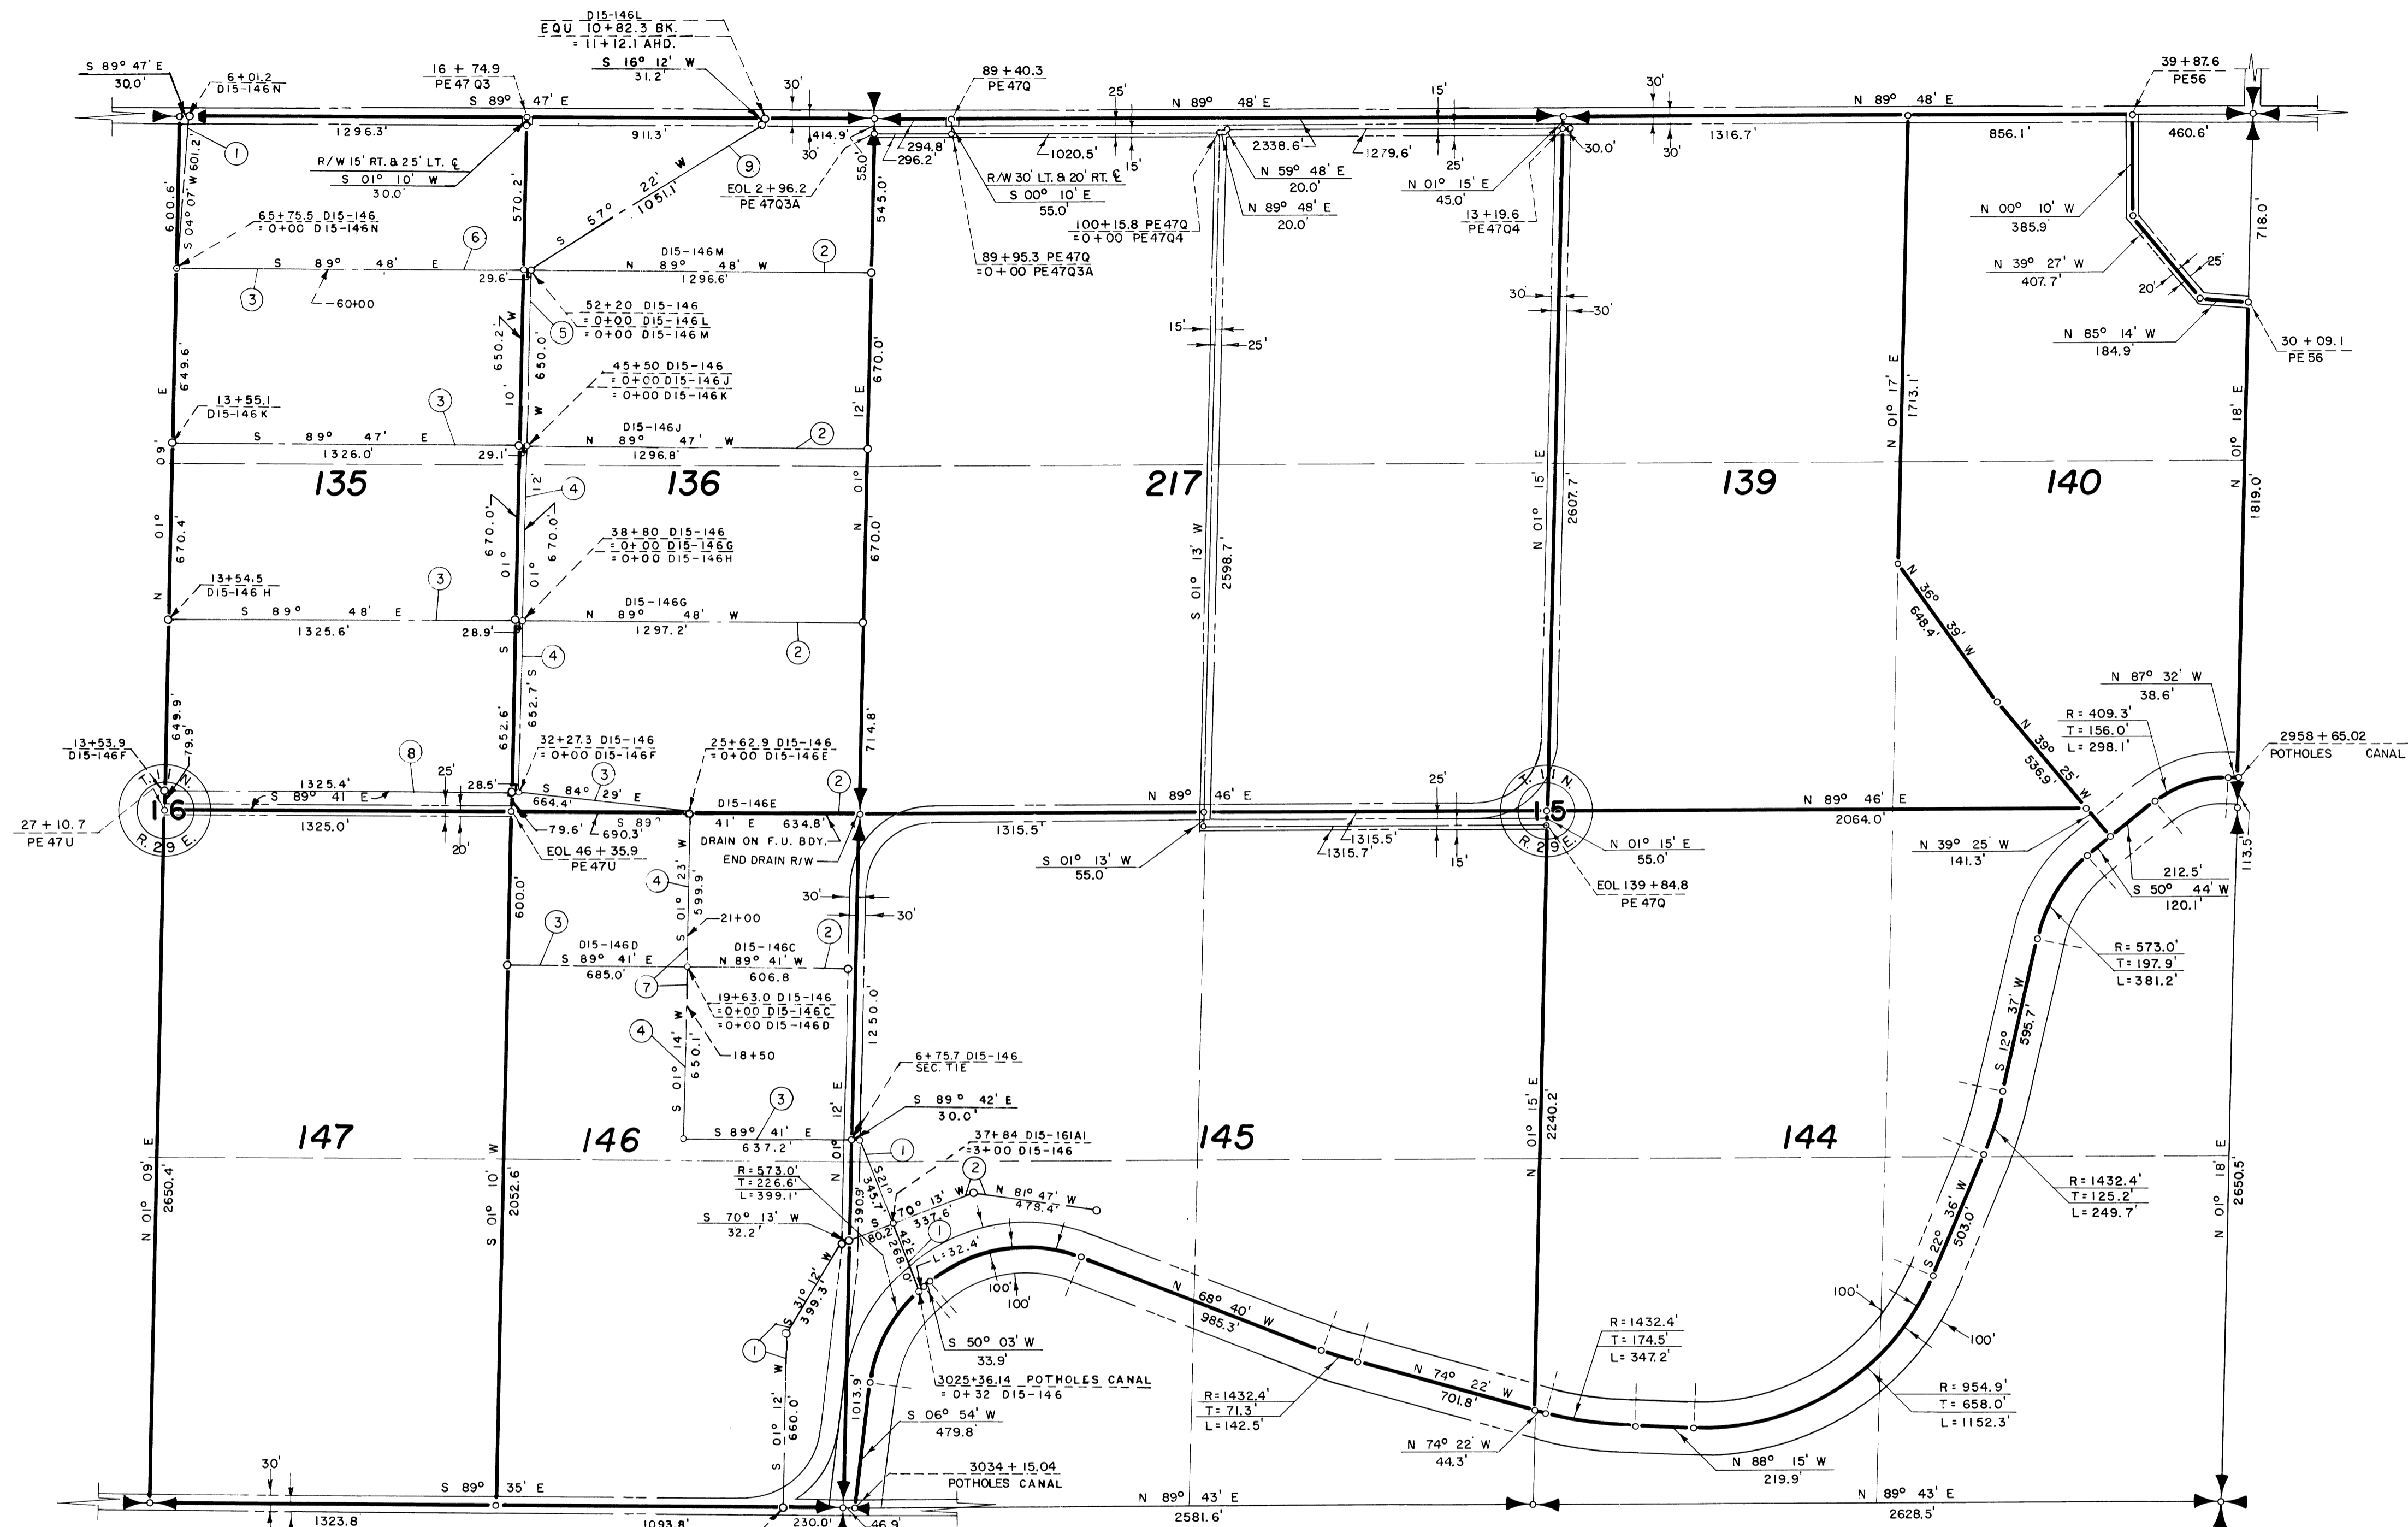


NOTE: Buried Pipe Drain R/W

- ① 45' W. B. 55' E.
- ② 45' N. B. 55' S.
- ③ 55' N. B. 45' S.
- ④ 35' W. B. 65' E.
- ⑤ 35' W. B. 105' E.
- ⑥ 75' N. B. 65' S.
- ⑦ 35' W. B. 100' E.
- ⑧ 65' N. B. L.A.T. S.
- ⑨ 65' N. B. 75' S.

LEGEND

- Boundaries of Farm Units
- Rights of Way for Roads
- Rights of Way for Canals
- Rights of Way for Drains
- Rights of Way for Proposed Roads

217 Farm Unit Number

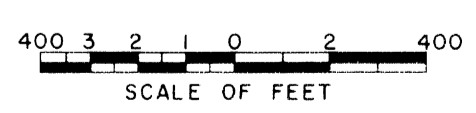

Drawn Q.K.O.
 Checked C.B.L. R.L.W. J.L.R.
 Surveys certified
A. J. Davidson
 Chief, Engr. Div.

DATE 7-21-60

I certify that this is Sheet
 4 of 4 Supplemental Sheets
 of the Seventh Revision
 of the Final Farm Unit Plat
 of Irrigation Block 15.

M.B. Austin
 Regional Director (Act.)

DATE 7-26-60

REV. TO 12-28-73