
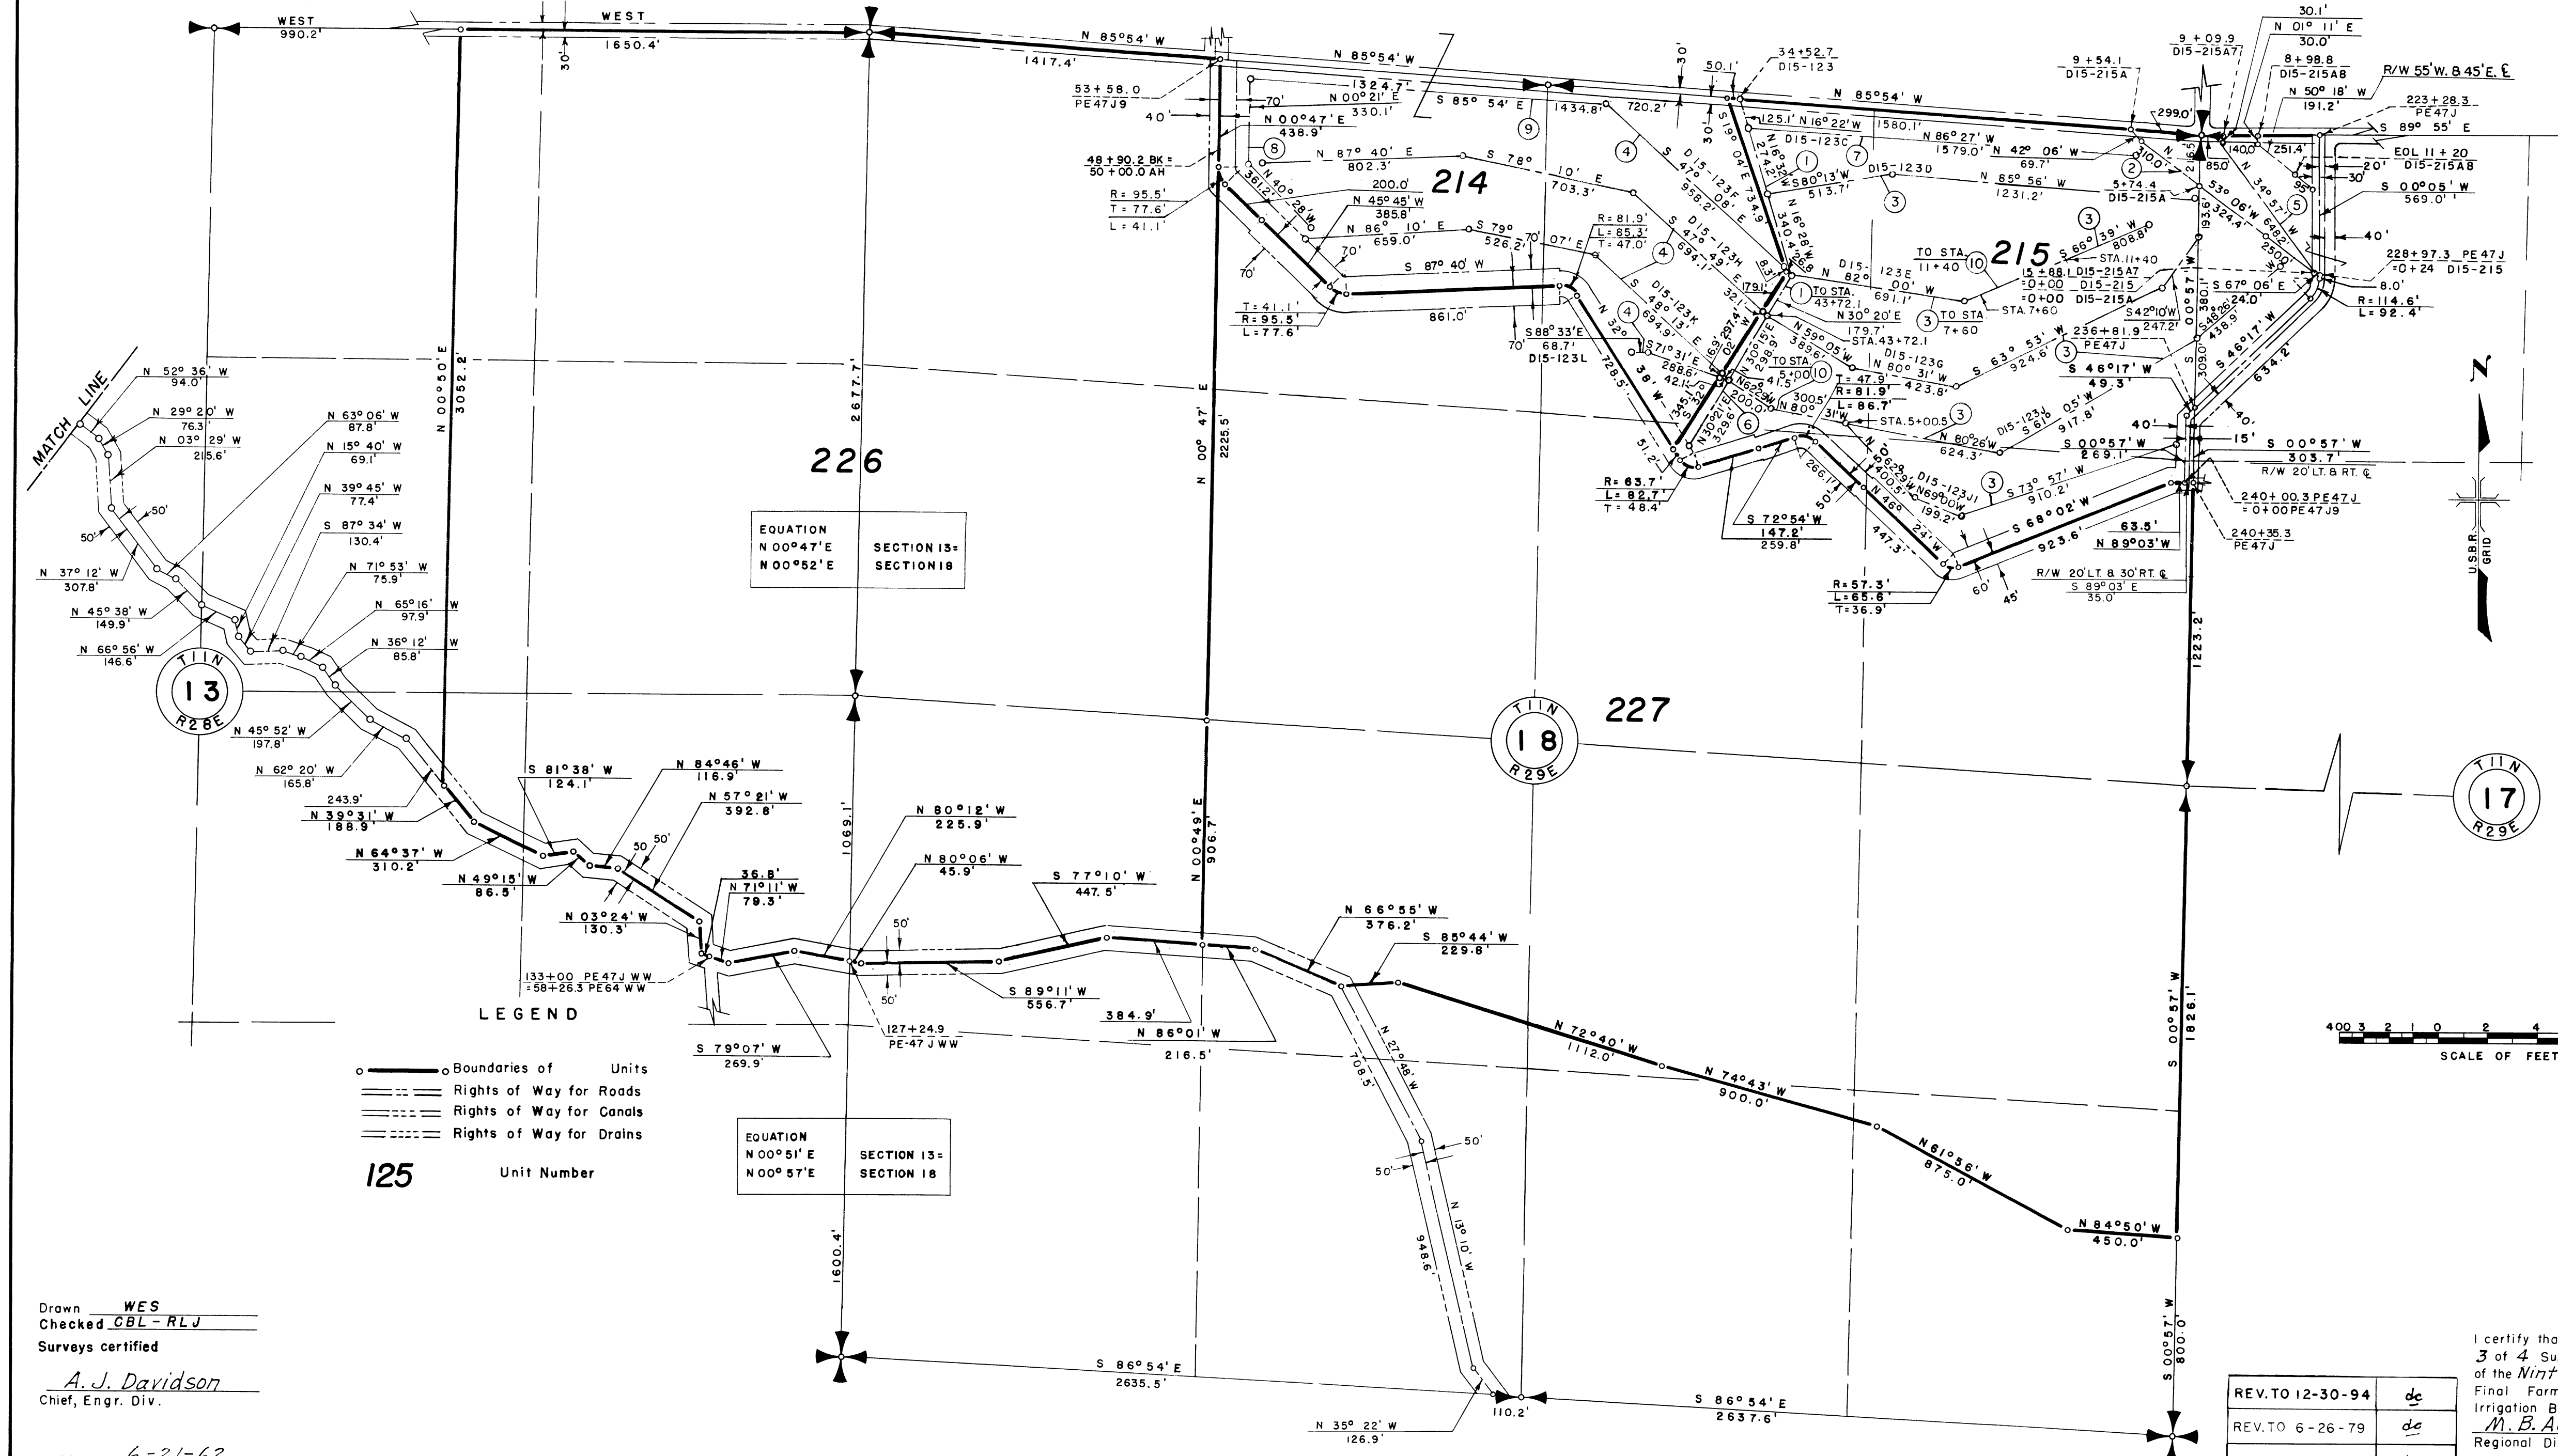


- NOTE: Buried Pipe Drain R/W
- 1 45' W. & 55' E.
 - 2 55' W. & 45' E.
 - 3 55' N. & 45' S.
 - 4 55' S. & 45' N.
 - 5 60' W. & 70' E.
 - 6 65' W. & 75' E.
 - 7 45' S. & TO RD. N.
 - 8 TO LAT. W. & 55' E.
 - 9 55' S. & TO RD. N.
 - 10 75' N. & 65' S.

COLUMBIA RIVER


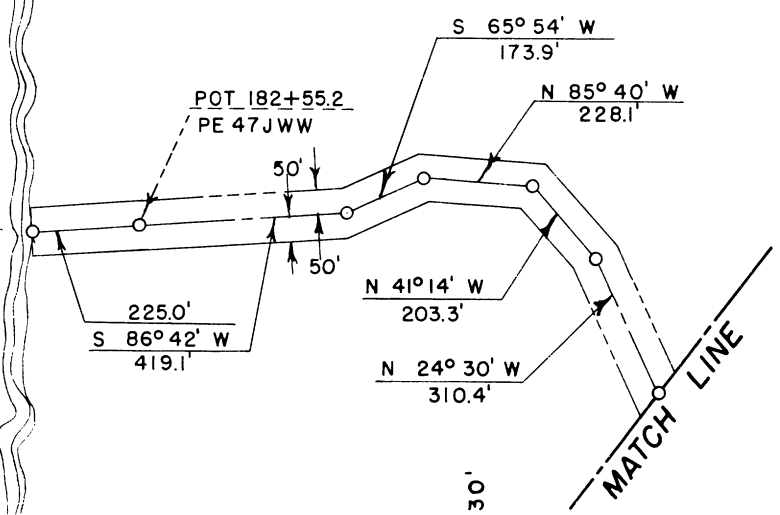


LEGEND

- Boundaries of Units
- ==== Rights of Way for Roads
- ==== Rights of Way for Canals
- ==== Rights of Way for Drains

125 Unit Number

EQUATION
N 00° 51' E SECTION 13
N 00° 57' E SECTION 18

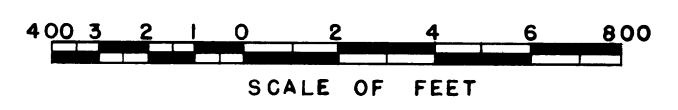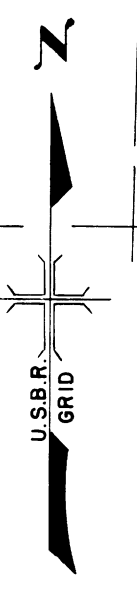

Drawn WES
Checked OBL - RLJ
Surveys certified
A. J. Davidson
Chief, Engr. Div.
DATE 6-21-62

REV. TO 12-30-94	de
REV. TO 6-26-79	de
REV. TO 12-28-73	de

I certify that this is Sheet 3 of 4 Supplemental Sheets of the *MINTA* Revision of the Final Farm Unit Plat of Irrigation Block 15.
M. B. Austin
Regional Director (Act.)
DATE 7-6-62