
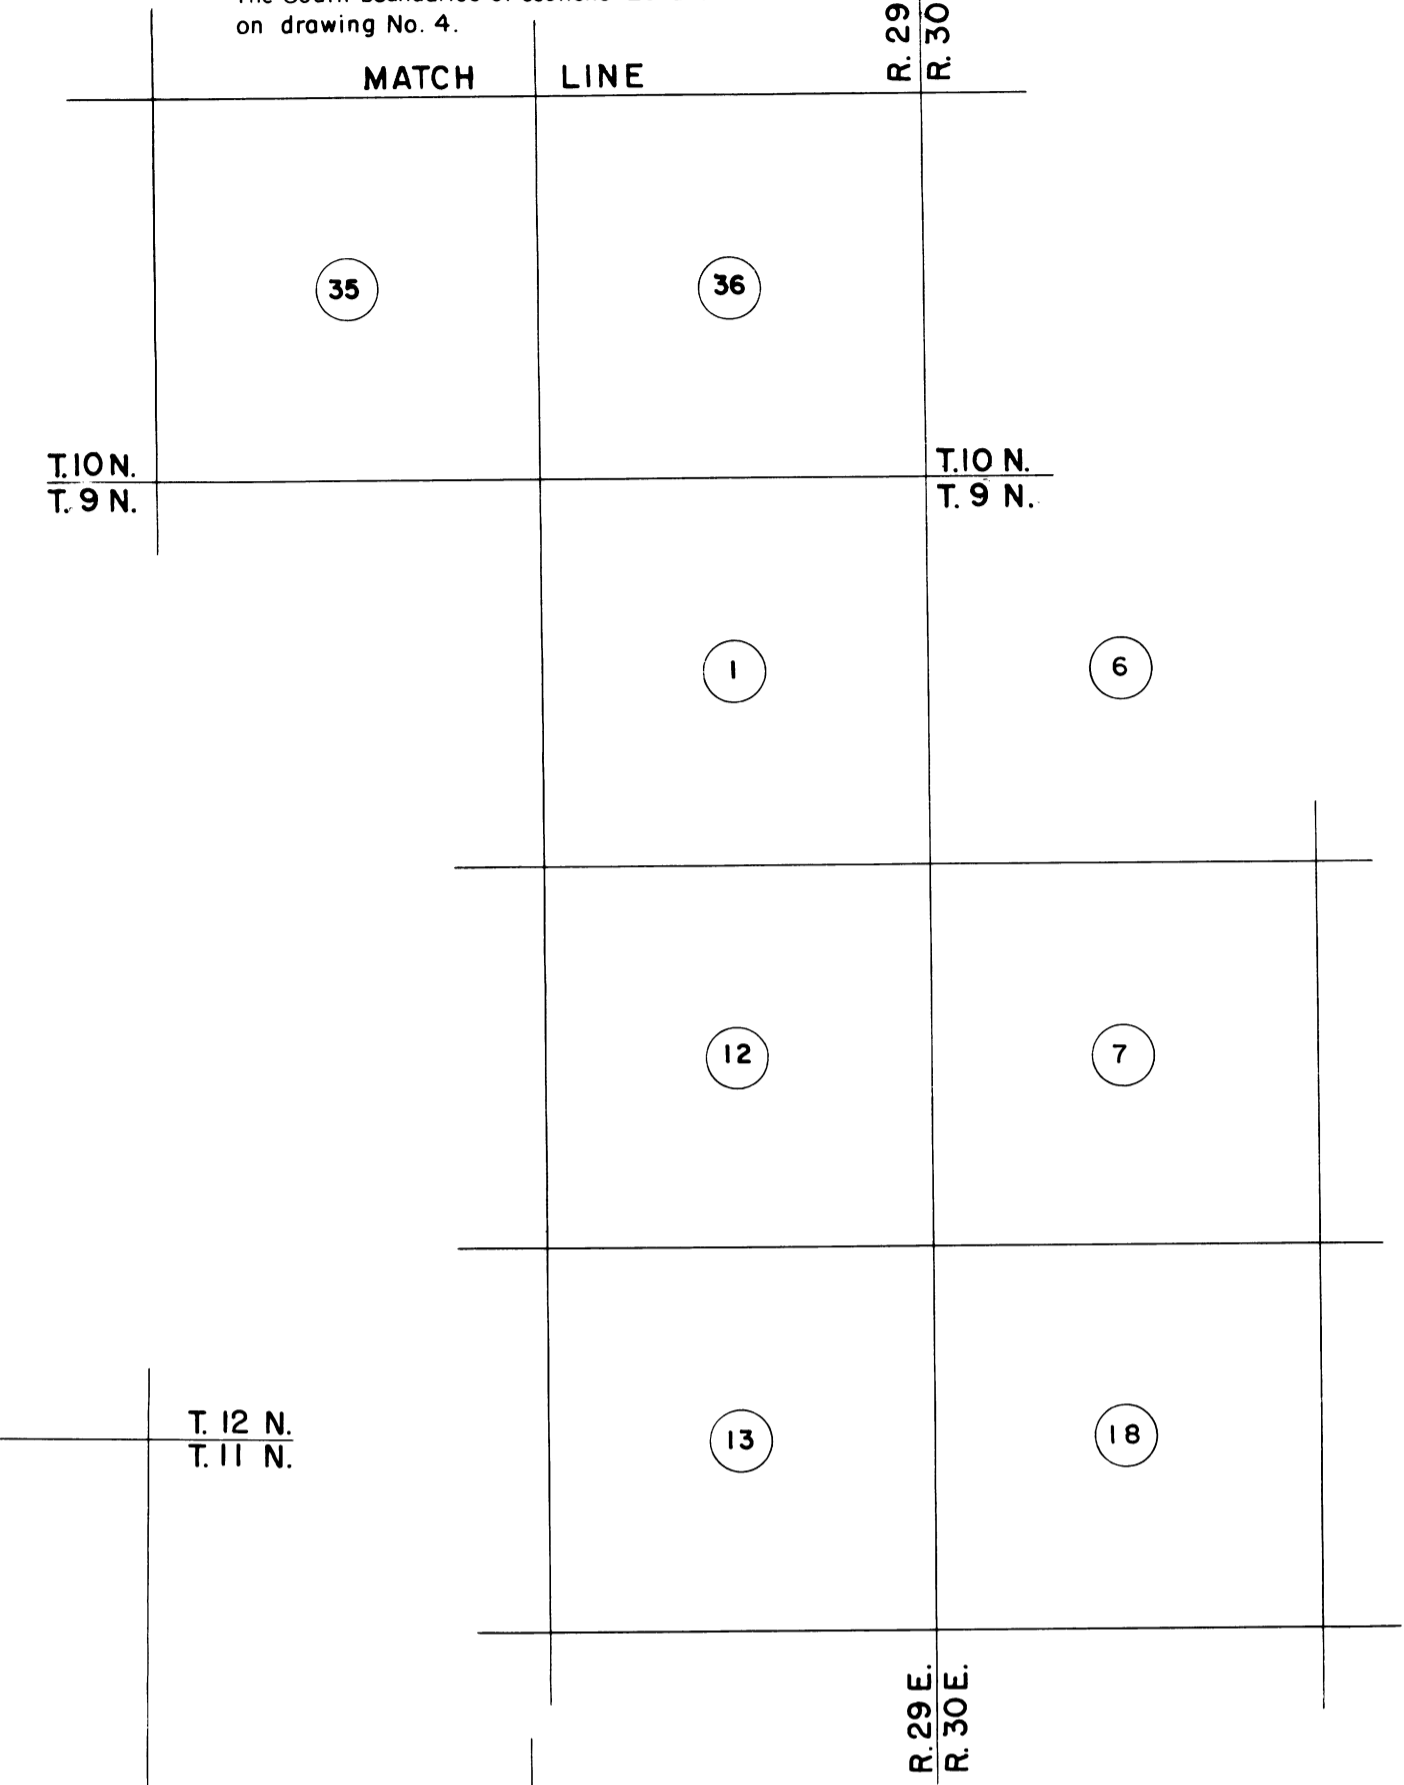


COLUMBIA BASIN PROJECT - IRRIGATION BLOCK 16  
FRANKLIN COUNTY WASHINGTON

North boundaries of sections 35 and 36 Join  
the South boundaries of sections 26 and 25  
on drawing No. 4.

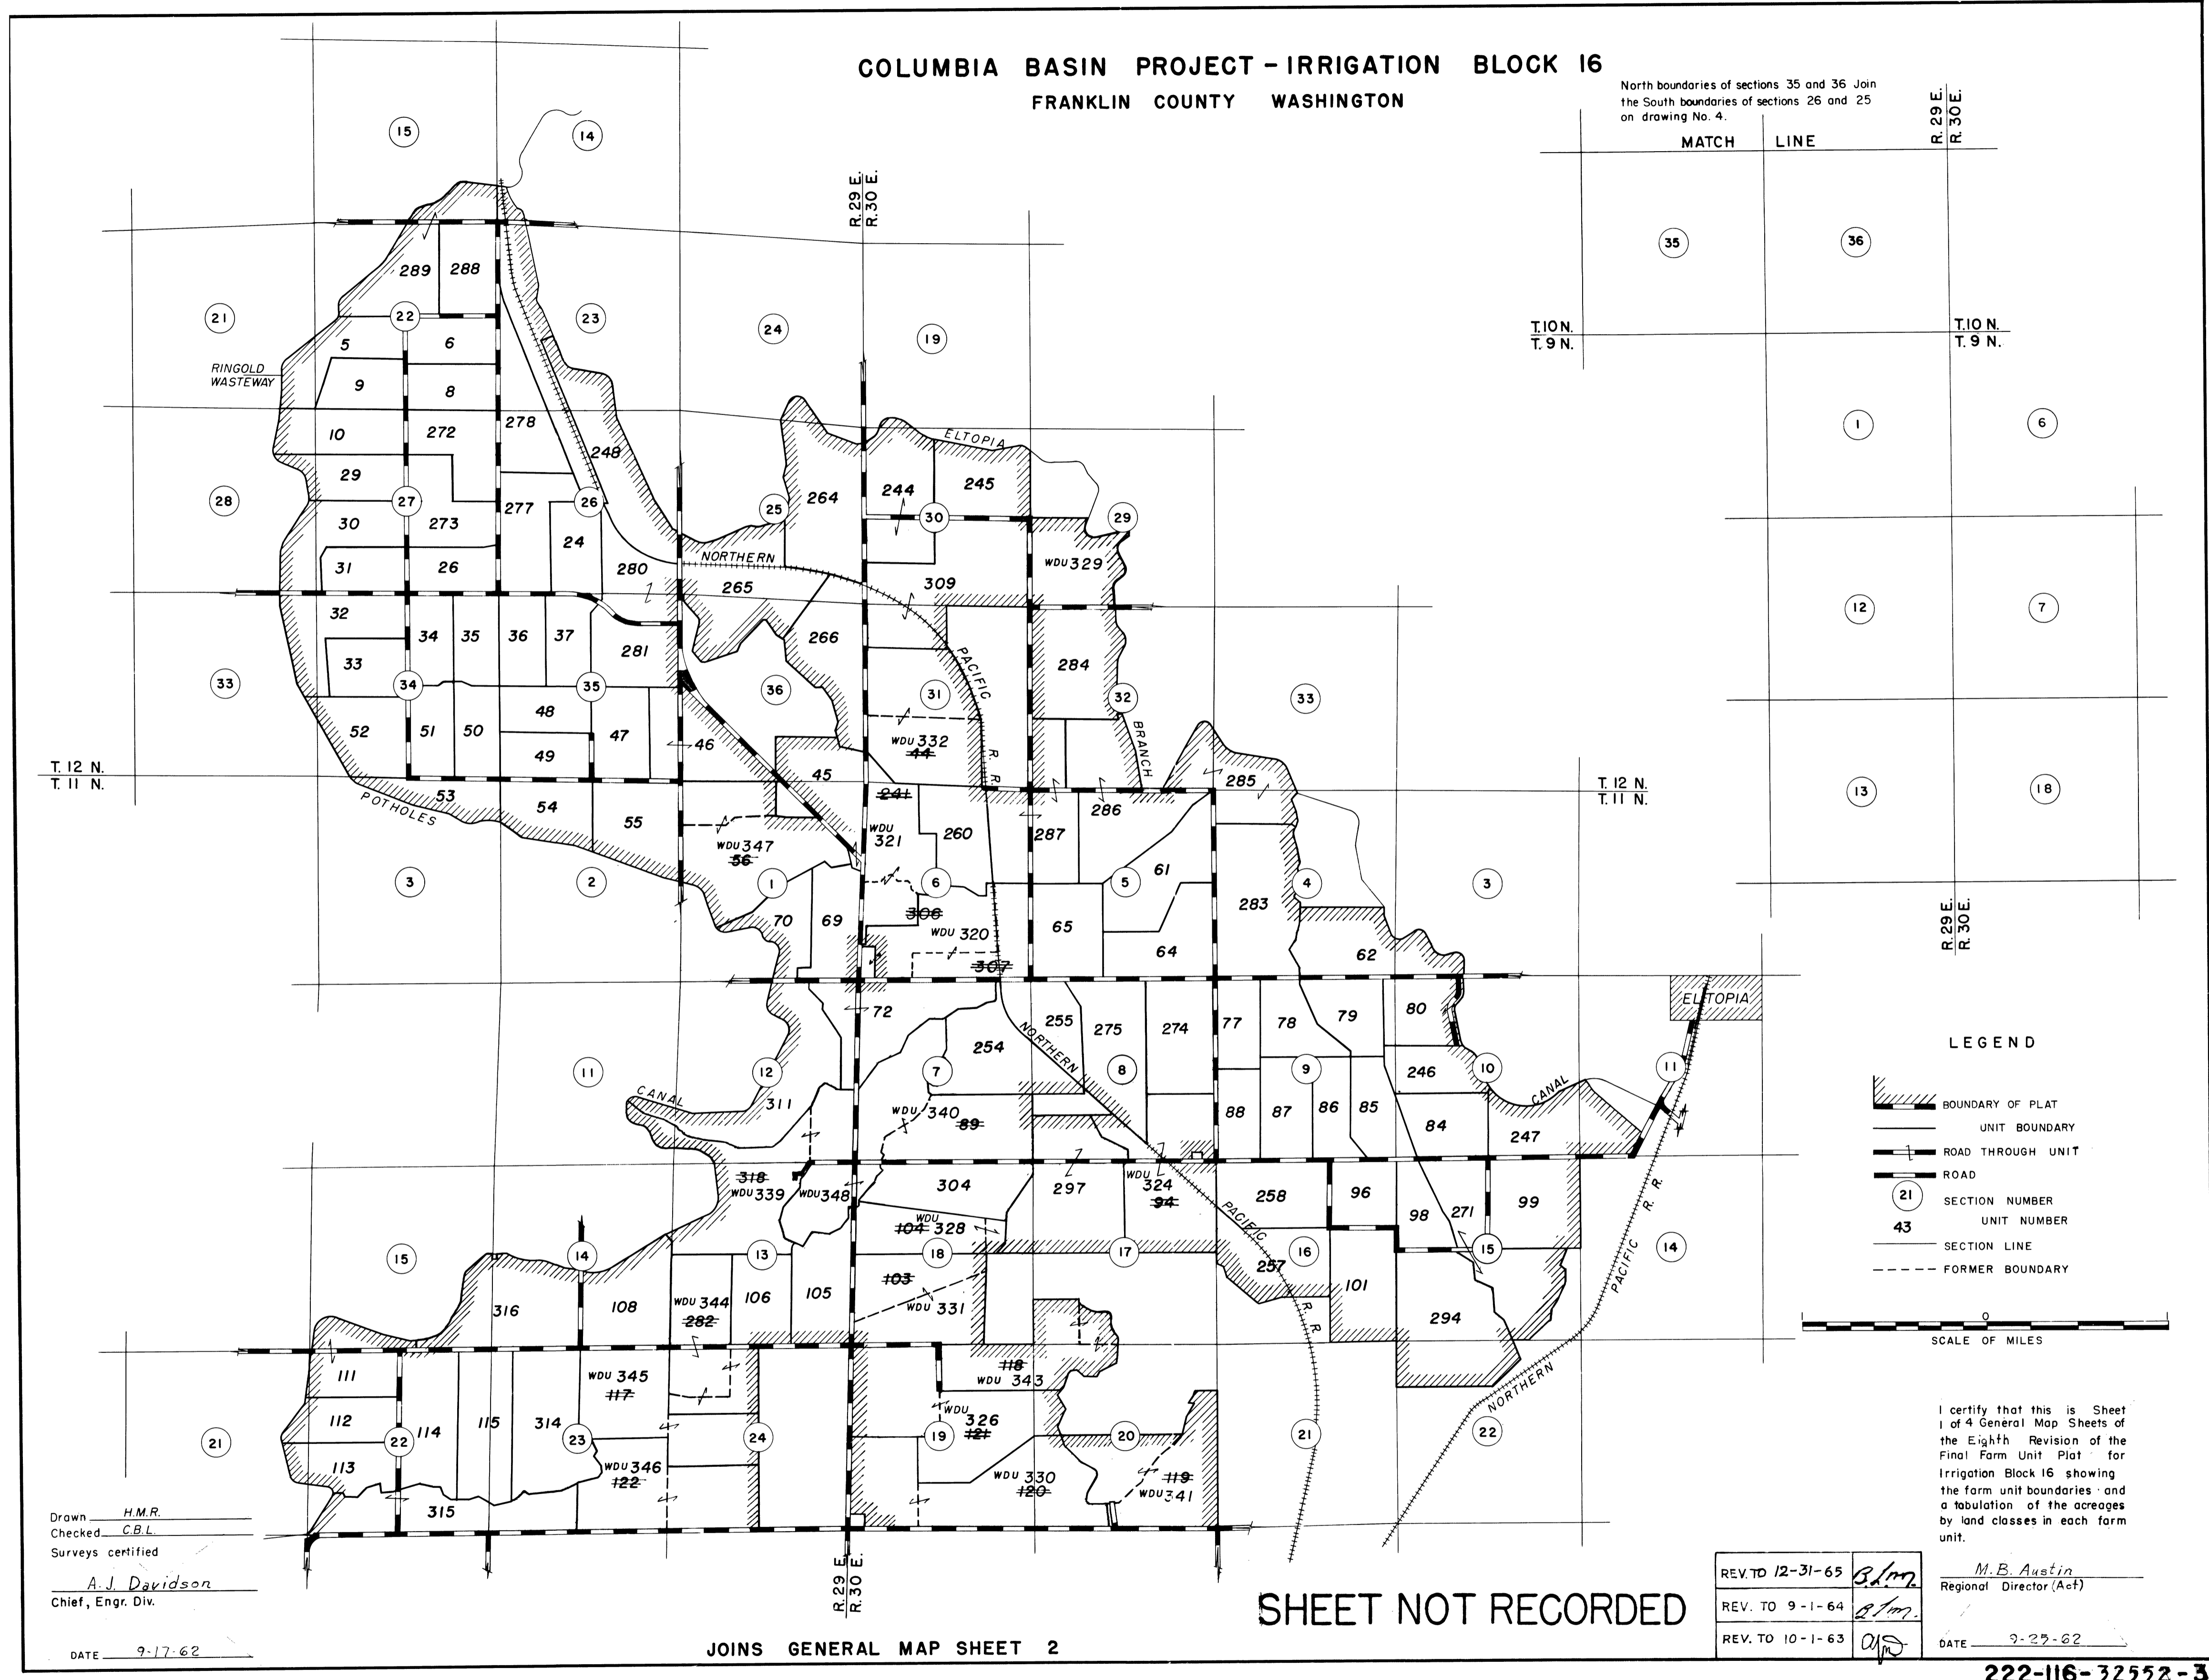

LEGEND

- BOUNDARY OF PLAT
  - UNIT BOUNDARY
  - ROAD THROUGH UNIT
  - ROAD
  - SECTION NUMBER
  - UNIT NUMBER
  - SECTION LINE
  - FORMER BOUNDARY
- SCALE OF MILES

I certify that this is Sheet  
1 of 4 General Map Sheets of  
the Eighth Revision of the  
Final Farm Unit Plat for  
Irrigation Block 16 showing  
the farm unit boundaries and  
a tabulation of the acreages  
by land classes in each farm  
unit.

Drawn H.M.R.  
Checked C.B.L.  
Surveys certified  
A.J. Davidson  
Chief, Engr. Div.

DATE 9-17-62

JOINS GENERAL MAP SHEET 2

SHEET NOT RECORDED

REV. TO 12-31-65	<i>B.L.M.</i>
REV. TO 9-1-64	<i>B.L.M.</i>
REV. TO 10-1-63	<i>D.J.D.</i>

M.E. Austin  
Regional Director (Act)

DATE 9-29-62

222-116-32552-3