



JOINS GENERAL MAP SHEET I  
 COLUMBIA BASIN PROJECT - IRRIGATION BLOCK 16  
 FRANKLIN COUNTY, WASHINGTON

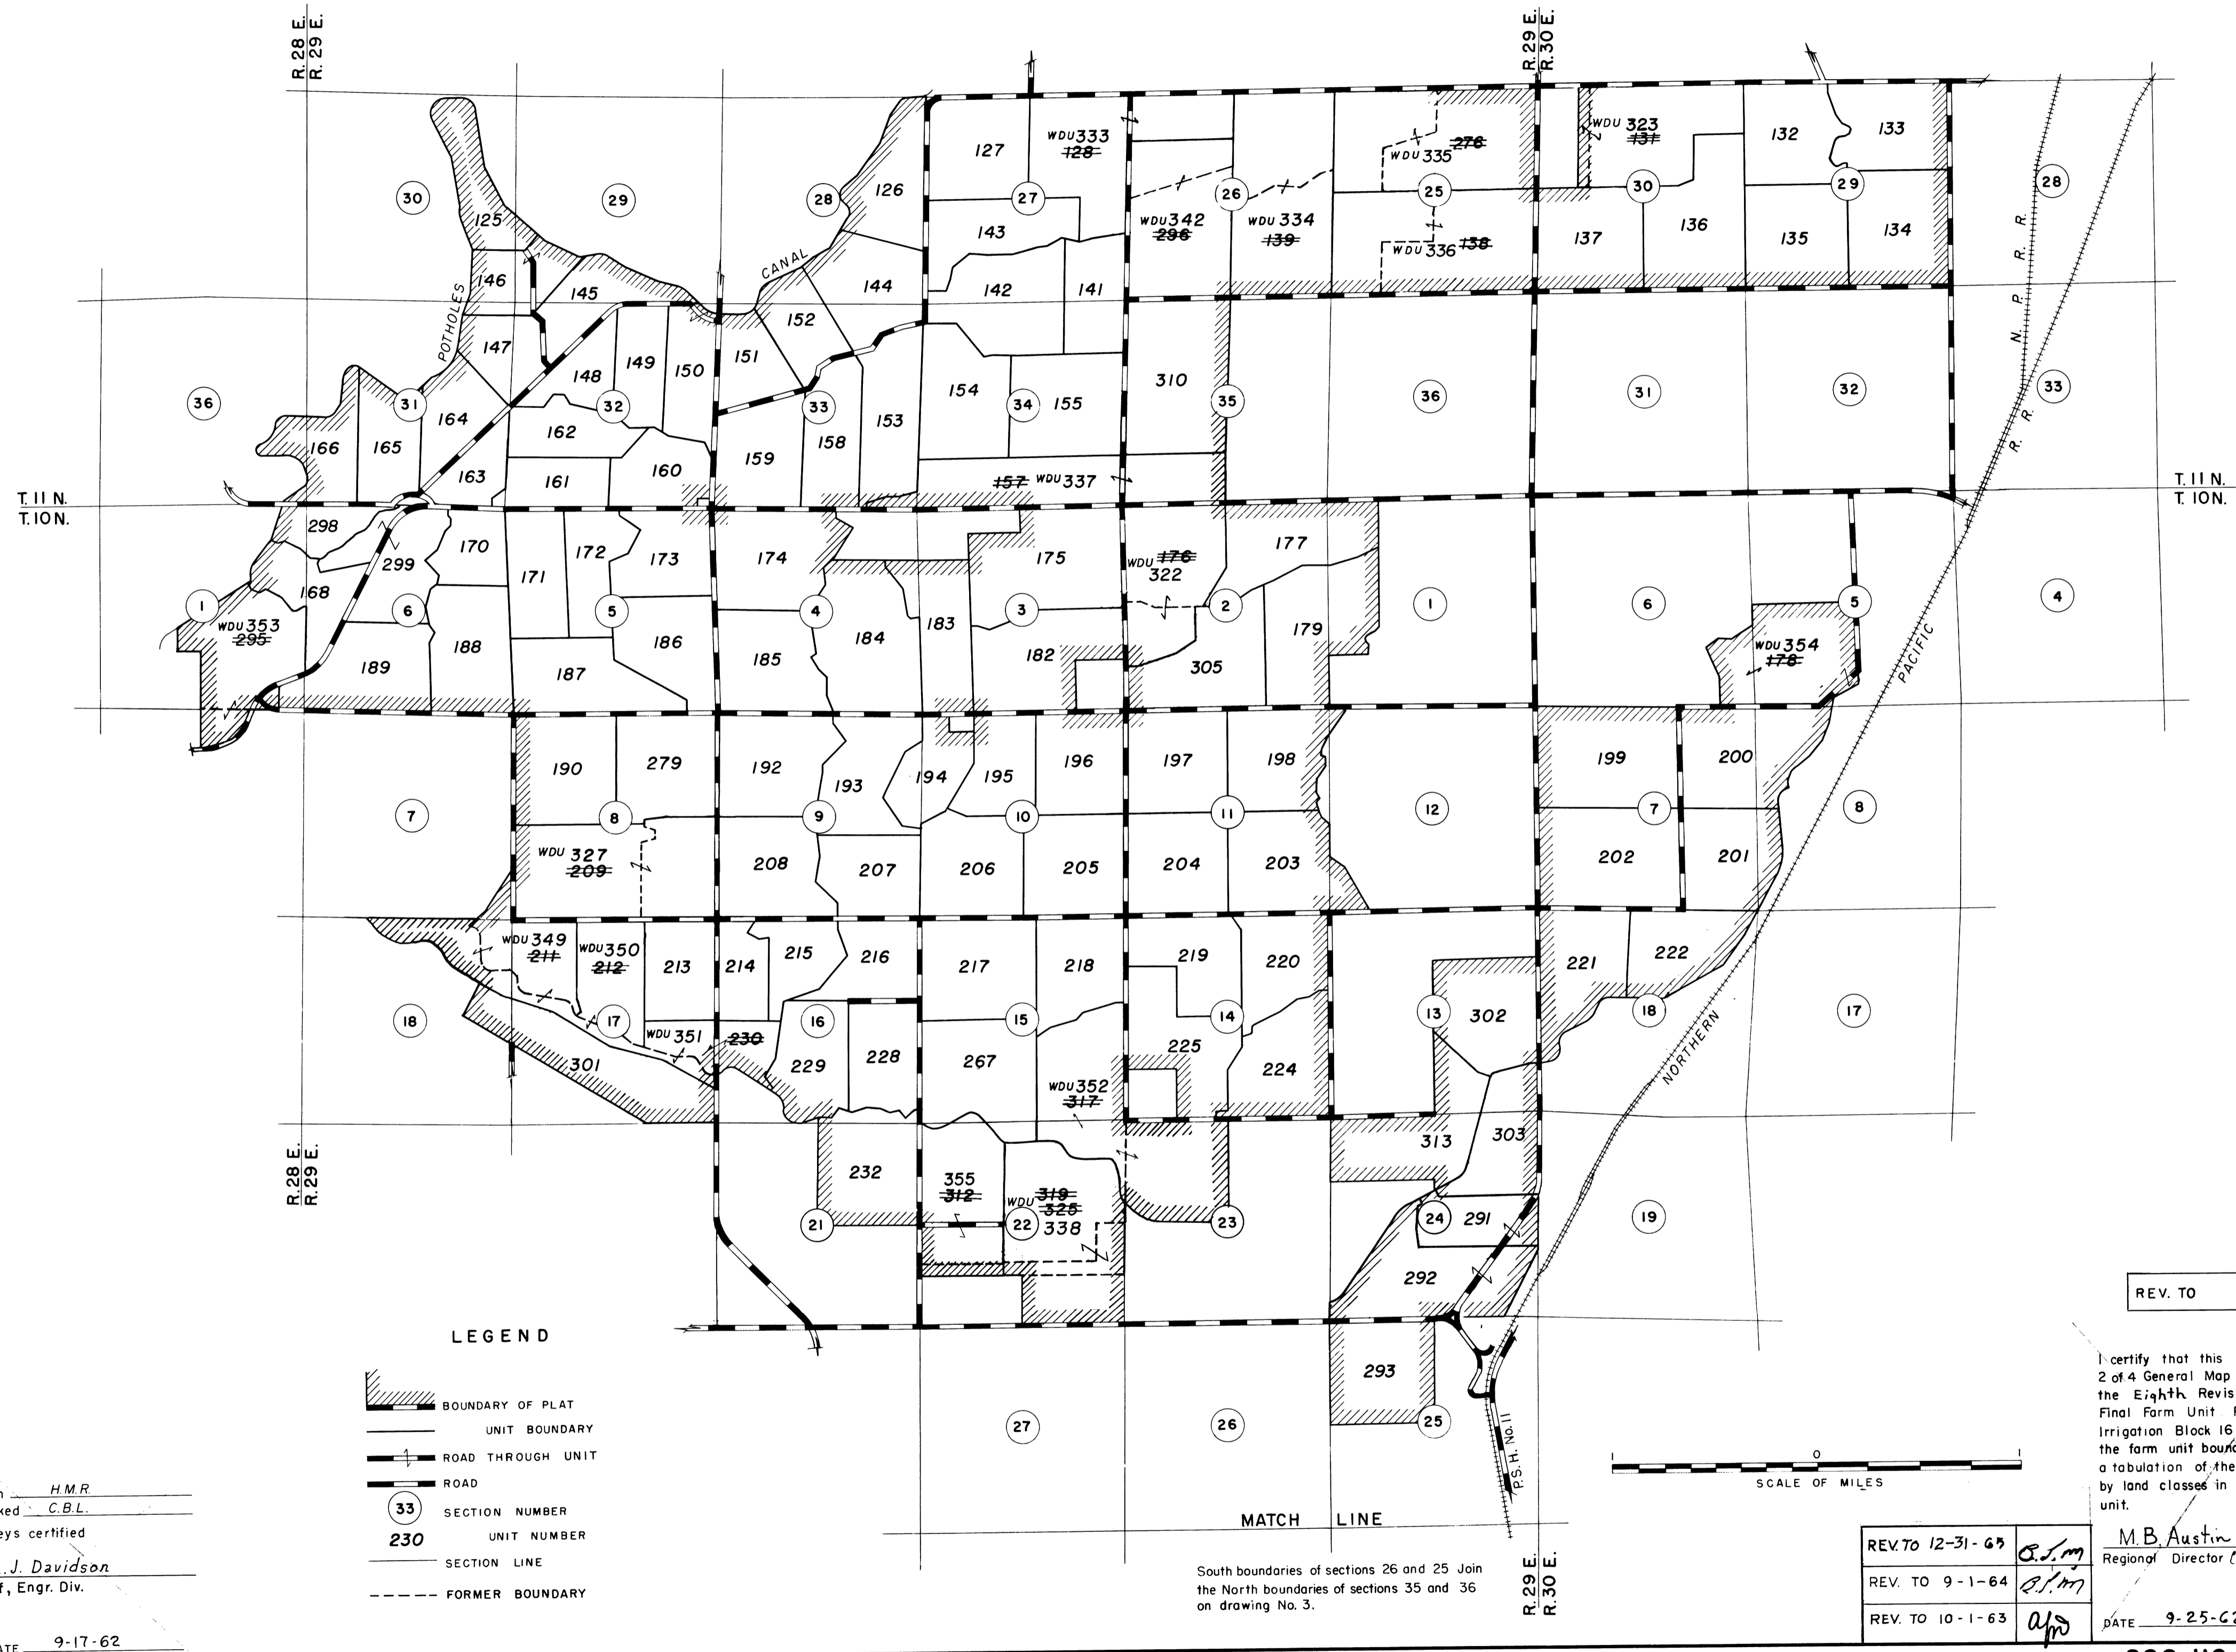

Drawn H.M.R.  
 Checked C.B.L.  
 Surveys certified  
A.J. Davidson  
 Chief, Engr. Div.  
 DATE 9-17-62

LEGEND  
  
 BOUNDARY OF PLAT  
 UNIT BOUNDARY  
 ROAD THROUGH UNIT  
 ROAD  
 SECTION NUMBER  
 UNIT NUMBER  
 SECTION LINE  
 FORMER BOUNDARY

MATCH LINE  
 South boundaries of sections 26 and 25 Join  
 the North boundaries of sections 35 and 36  
 on drawing No. 3.

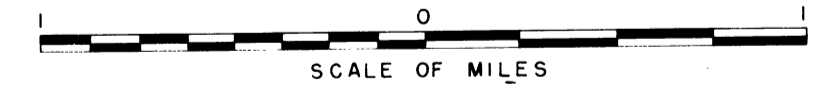

REV. TO

I certify that this is Sheet  
 2 of 4 General Map Sheets of  
 the Eighth Revision of the  
 Final Farm Unit Plat for  
 Irrigation Block 16 showing  
 the farm unit boundaries and  
 a tabulation of the acreages  
 by land classes in each farm  
 unit.

REV. TO 12-31-65	<u>C.J.M.</u>	<u>M.B. Austin</u> Regional Director (Act.)
REV. TO 9-1-64	<u>C.J.M.</u>	
REV. TO 10-1-63	<u>A.J.D.</u>	DATE <u>9-25-62</u>