


15-24

NOTE: Buried Pipe Drain R/W

① 55' W. & 45' E. ϕ

② 45' W. & 55' E. ϕ

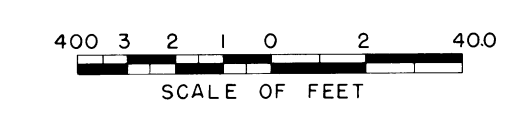

Drawn H.M.R.


Checked J.L.R.-C.B.L.

Surveys certified

A.J. Davidson

Chief, Engr. Div.

DATE 9-17-62

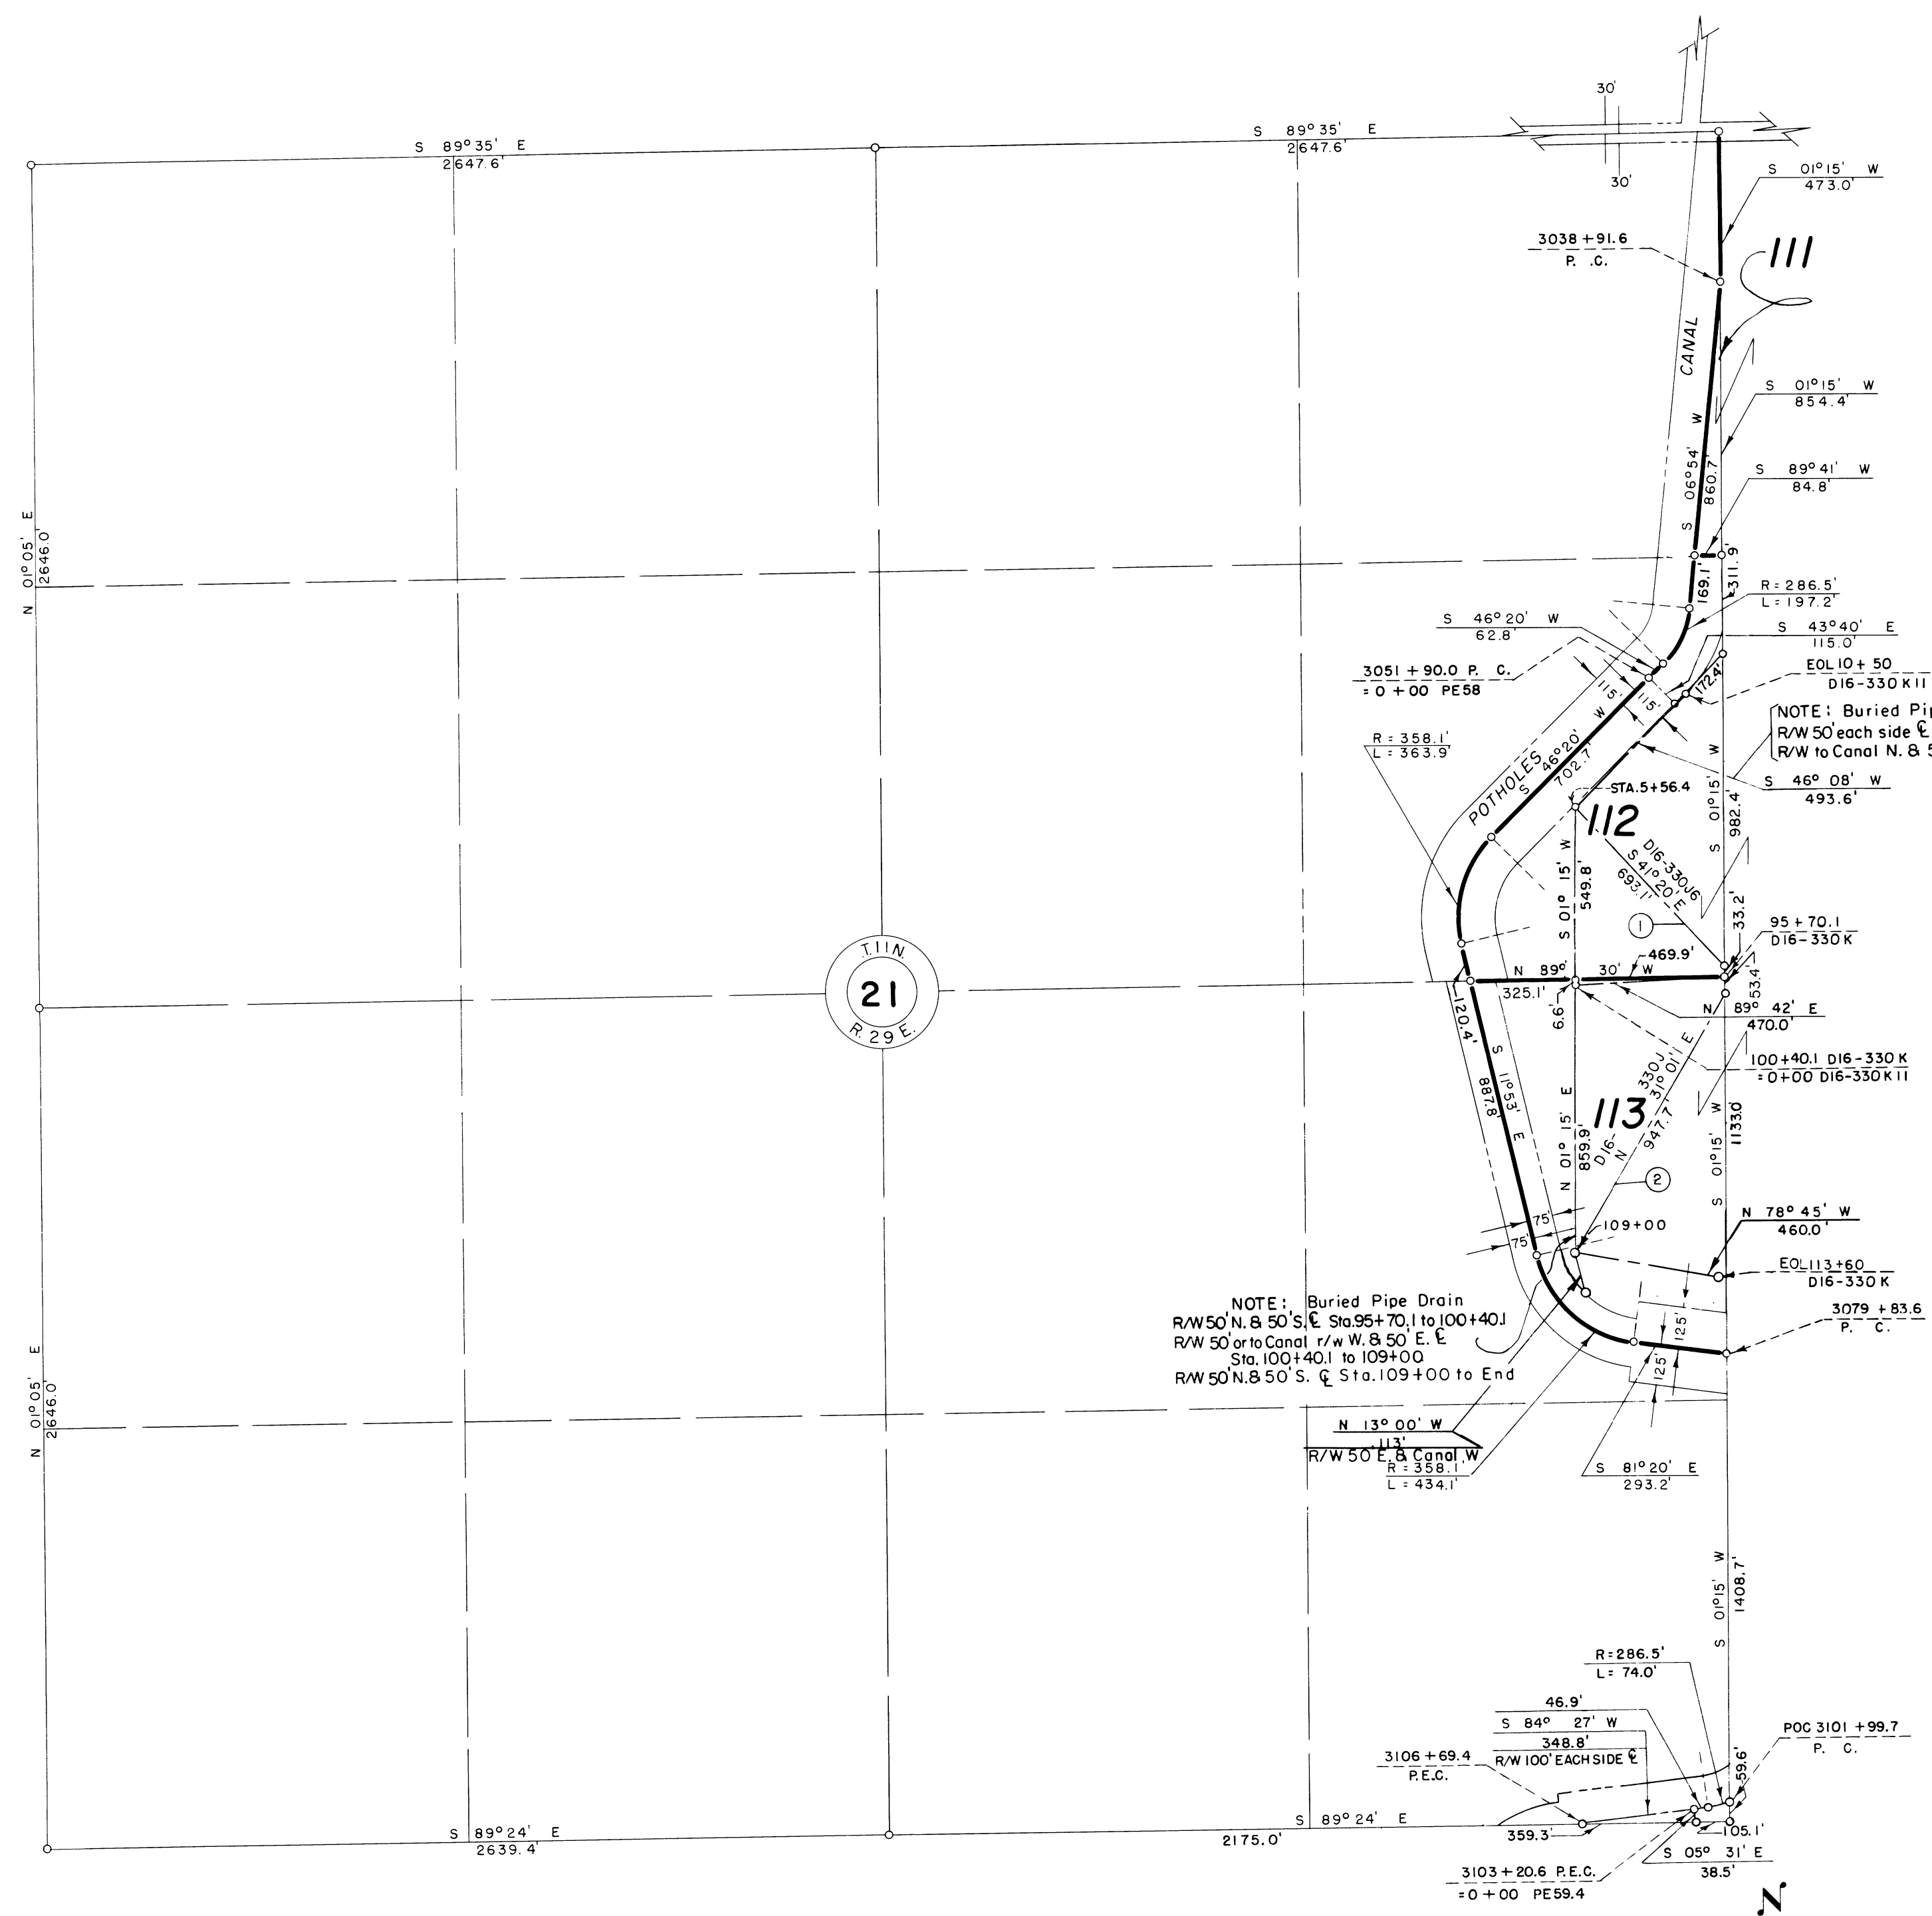

LEGEND

- ==== Rights of Way for Roads
- Boundaries of Units
- ==== Rights of Way for Canals
- ==== Rights of Way for Drains

113 Unit Number

REV. TO 1-15-76 *de*

I certify that this is Sheet 14 of 20 Supplemental Sheets of the Eighth Revision of the Final Farm Unit Plat of Irrigation Block 16.

M.B. Austin
Regional Director (Act.)
DATE 9-25-62

222-116-32552 - 50