



Buried Pipe Drain R/W

- ① 45' N. & 55' S.
- ② 55' N. & 45' S.
- ③ 75' N. & 65' S.
- ④ 55' W. & 45' E.
- ⑤ 40' W. & 60' E.
- ⑥ 55' E. & 45' W.
- ⑦ 55' W. & RD. E.
- ⑧ 100' W. & TO RD. E.
- ⑨ 65' N. & TO RD. S.
- ⑩ 45' S. & TO LAT. N.
- ⑪ 55' S. & TO DRAIN. N.
- ⑫ 45' N. & 55' OR TO DRAIN. S.
- ⑬ 45' S. & 55' OR LAT. N.
- ⑭ 35' S. & TO RD. N.

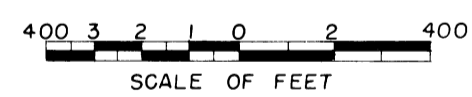

Drawn J.W.S.
 Checked W.E.S.-C.B.L.-R.K.C.
 Surveys certified
J.D. Humes
 Chief, Engr. Div.

DATE 8-25-59

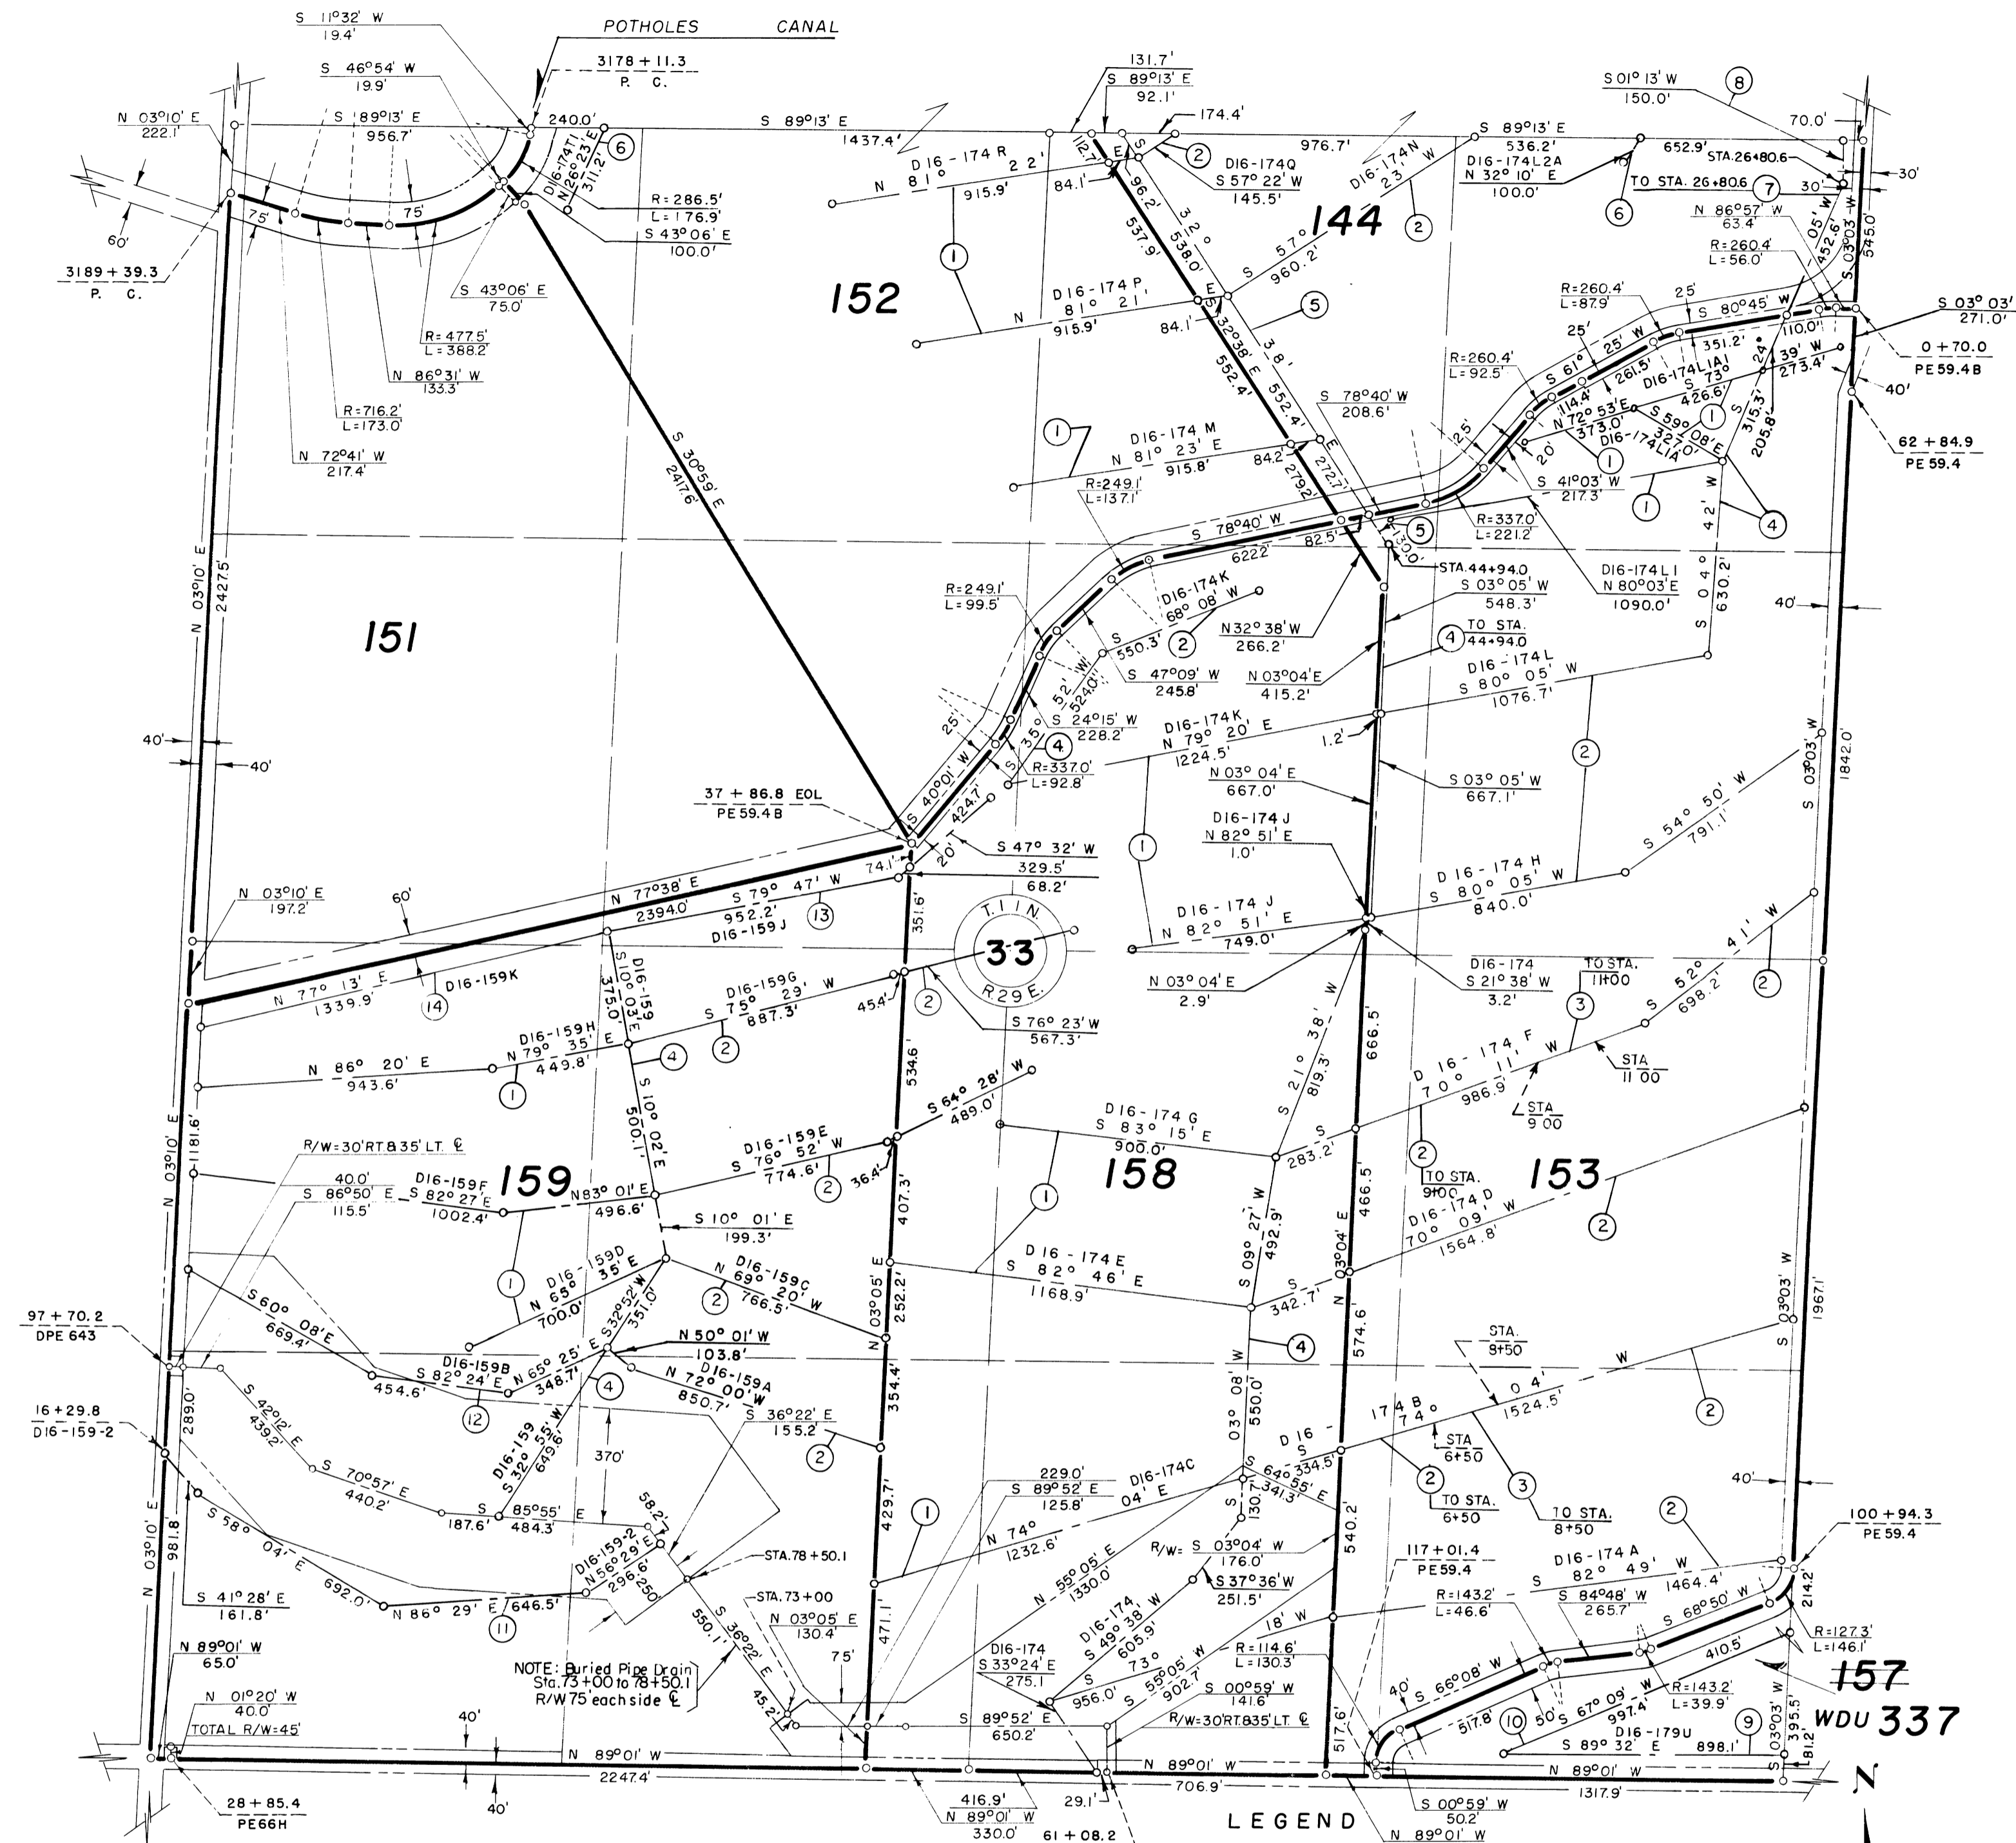

152 Unit Number

REV TO 12-31-84	dc
REV TO 10-19-78	dc
REV TO 11-18-76	dc
REV TO 12-31-65	R.J.M.

I certify that this is Sheet 22 of 36 Supplemental Sheets of the Fifth Revision of the Final Farm Unit Plat of Irrigation Block 16.

W.G. Draper
 Regional Director (Act)
 DATE 8-26-59