


NOTE: Buried Pipe Drain R/W

- ① 55' W @ 45' E.
- ② 45' S @ ROAD N.
- ③ 55' S @ ROAD N.
- ④ 55' N @ 45' S.
- ⑤ 35' W @ LAT. E.
- ⑥ 60' N @ 40' S.
- ⑦ 45' W @ 55' OR LAT. E.
- ⑧ 45' W @ 55' E.

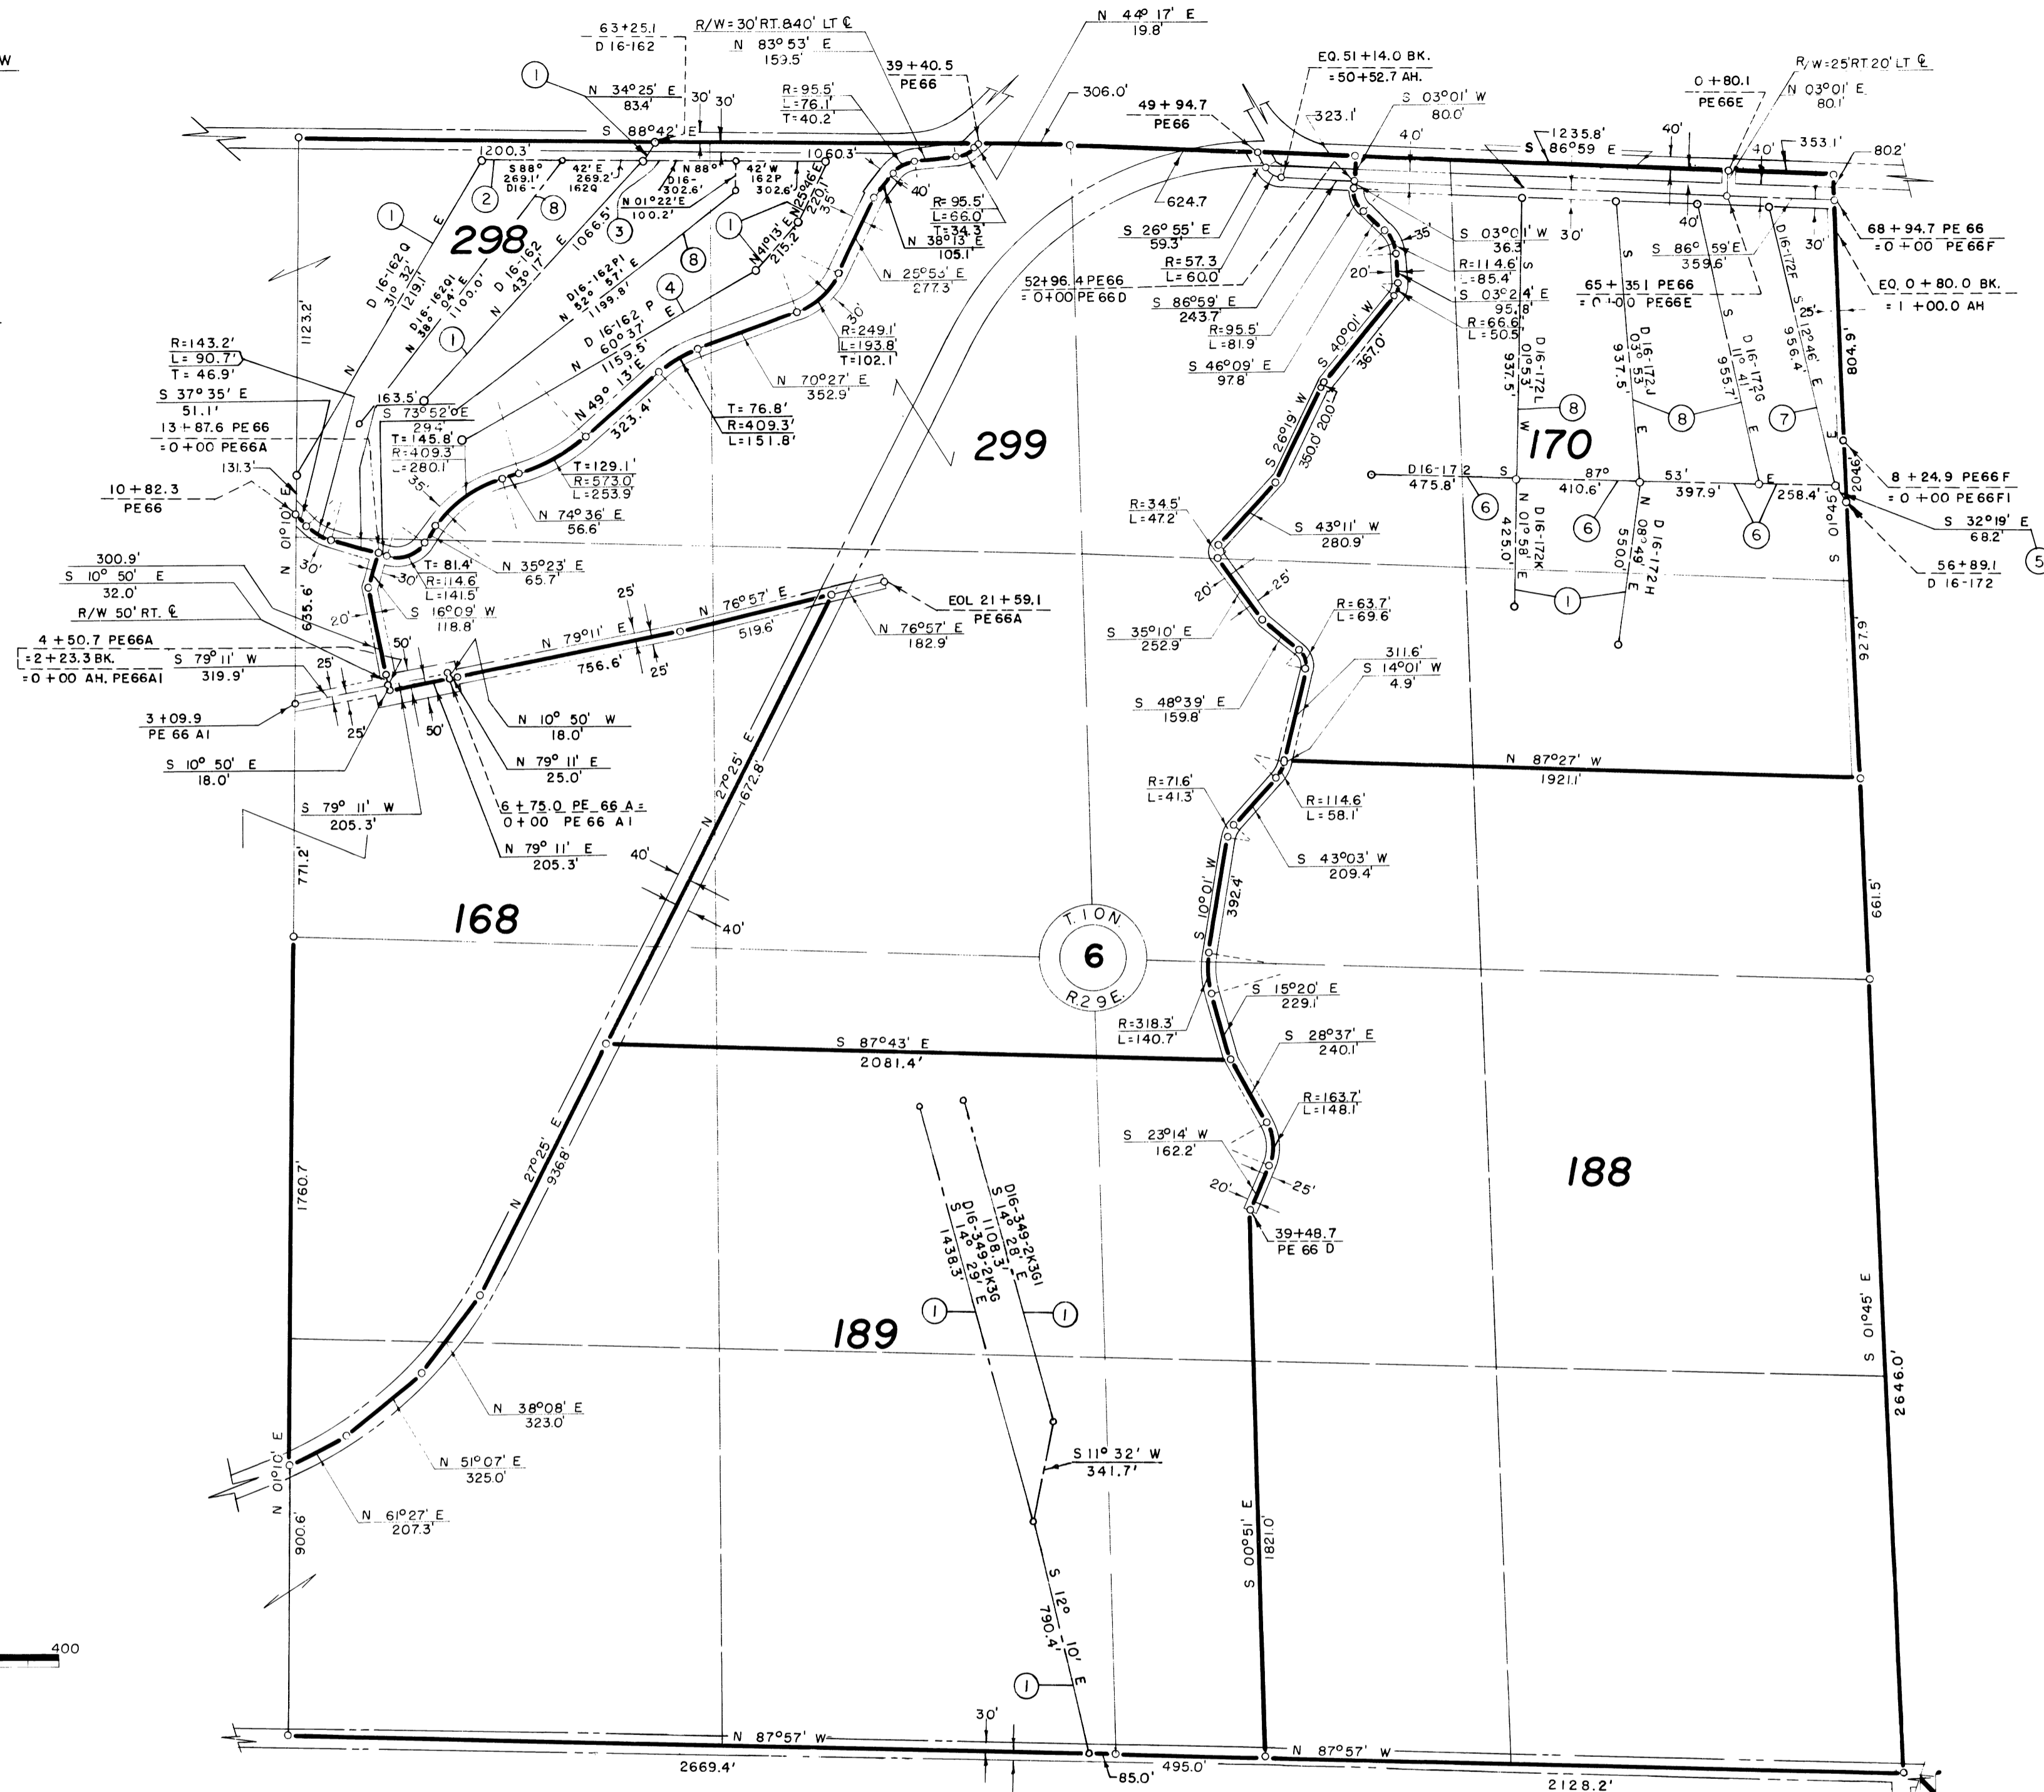

Drawn J.W.S.
 Checked C.B.L.-J.L.R.
 Surveys certified
J.D. Humes
 Chief, Eng. Div. of D.&C. Div.

DATE 8-25-59

LEGEND

- ==== Right of Way for Road
- ==== Right of Way for Proposed Road
- Boundary of Farm Unit
- Right of Way for Canal
- Right of Way for Drain

168 Farm Unit Number

REV. TO 9-24-92	<i>de</i>
REV. TO 6-11-74	<i>de</i>

I certify that this is Sheet
 24 of 36 Supplemental Sheets
 of the Final Revision of
 the Final Farm Unit Plat of
 Irrigation Block 16.
W.G. Draper
 Regional Director (Act.)
 DATE 8-26-59