
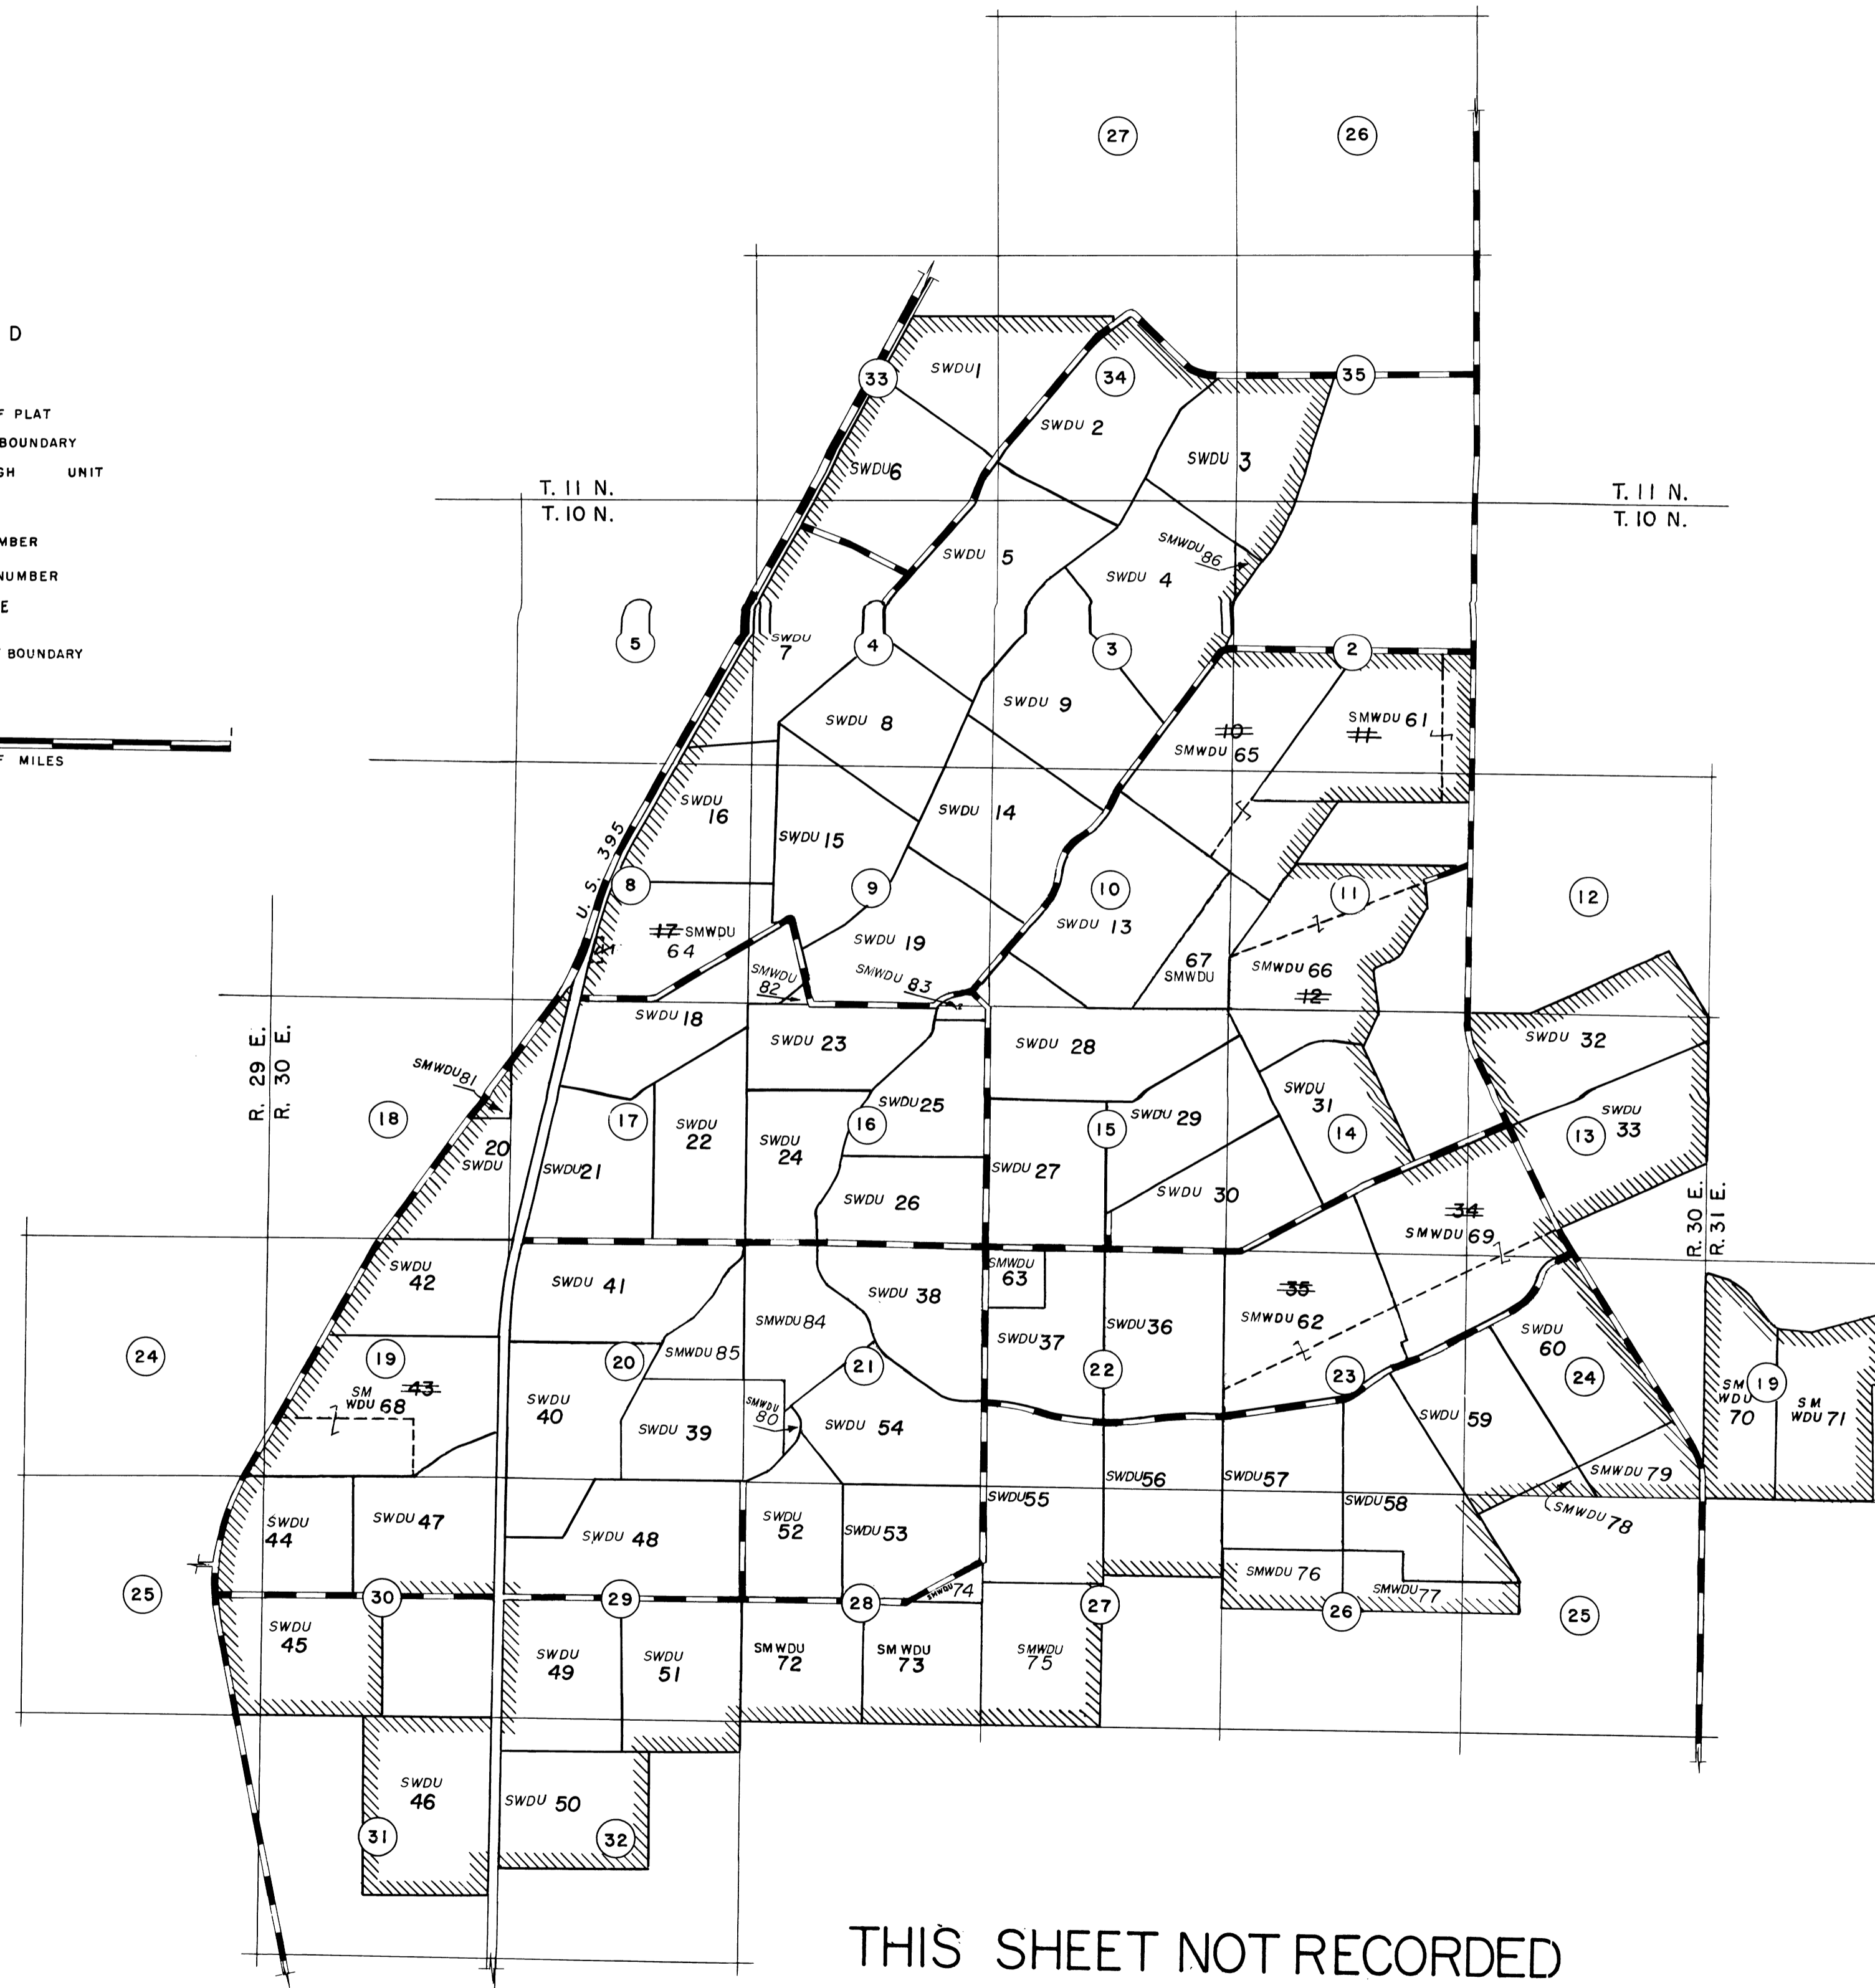


COLUMBIA BASIN PROJECT—IRRIGATION BLOCK 17
FRANKLIN COUNTY, WASHINGTON

LEGEND

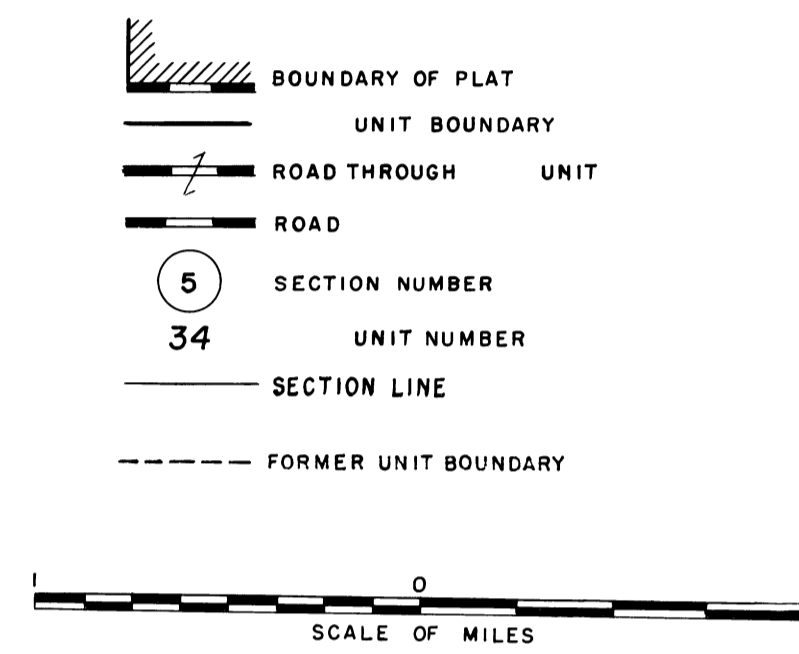

THIS SHEET NOT RECORDED

Drawn O.K.O.
Checked D.C.
A.J. Davidson
Chief, Engr. Div.
Date 6-13-62

REV. TO 2-21-75	<i>d.c.</i>
REV. TO 7-31-68	<i>C.Mc</i>
REV. TO 7-29-66	<i>C.Mc</i>

I certify that this is Sheet 1 of 2 General Map Sheets of the Final Farm Unit Plat for Irrigation Block 17 showing the farm unit boundaries and a tabulation of the acreages by land classes in each farm unit.

M.B. Austin (Acting)
Regional Director
Date 7-3-62