


T10W  
R30E  
23

T10W  
R30E  
22

T10W  
R30E  
27

T10W  
R30E  
26

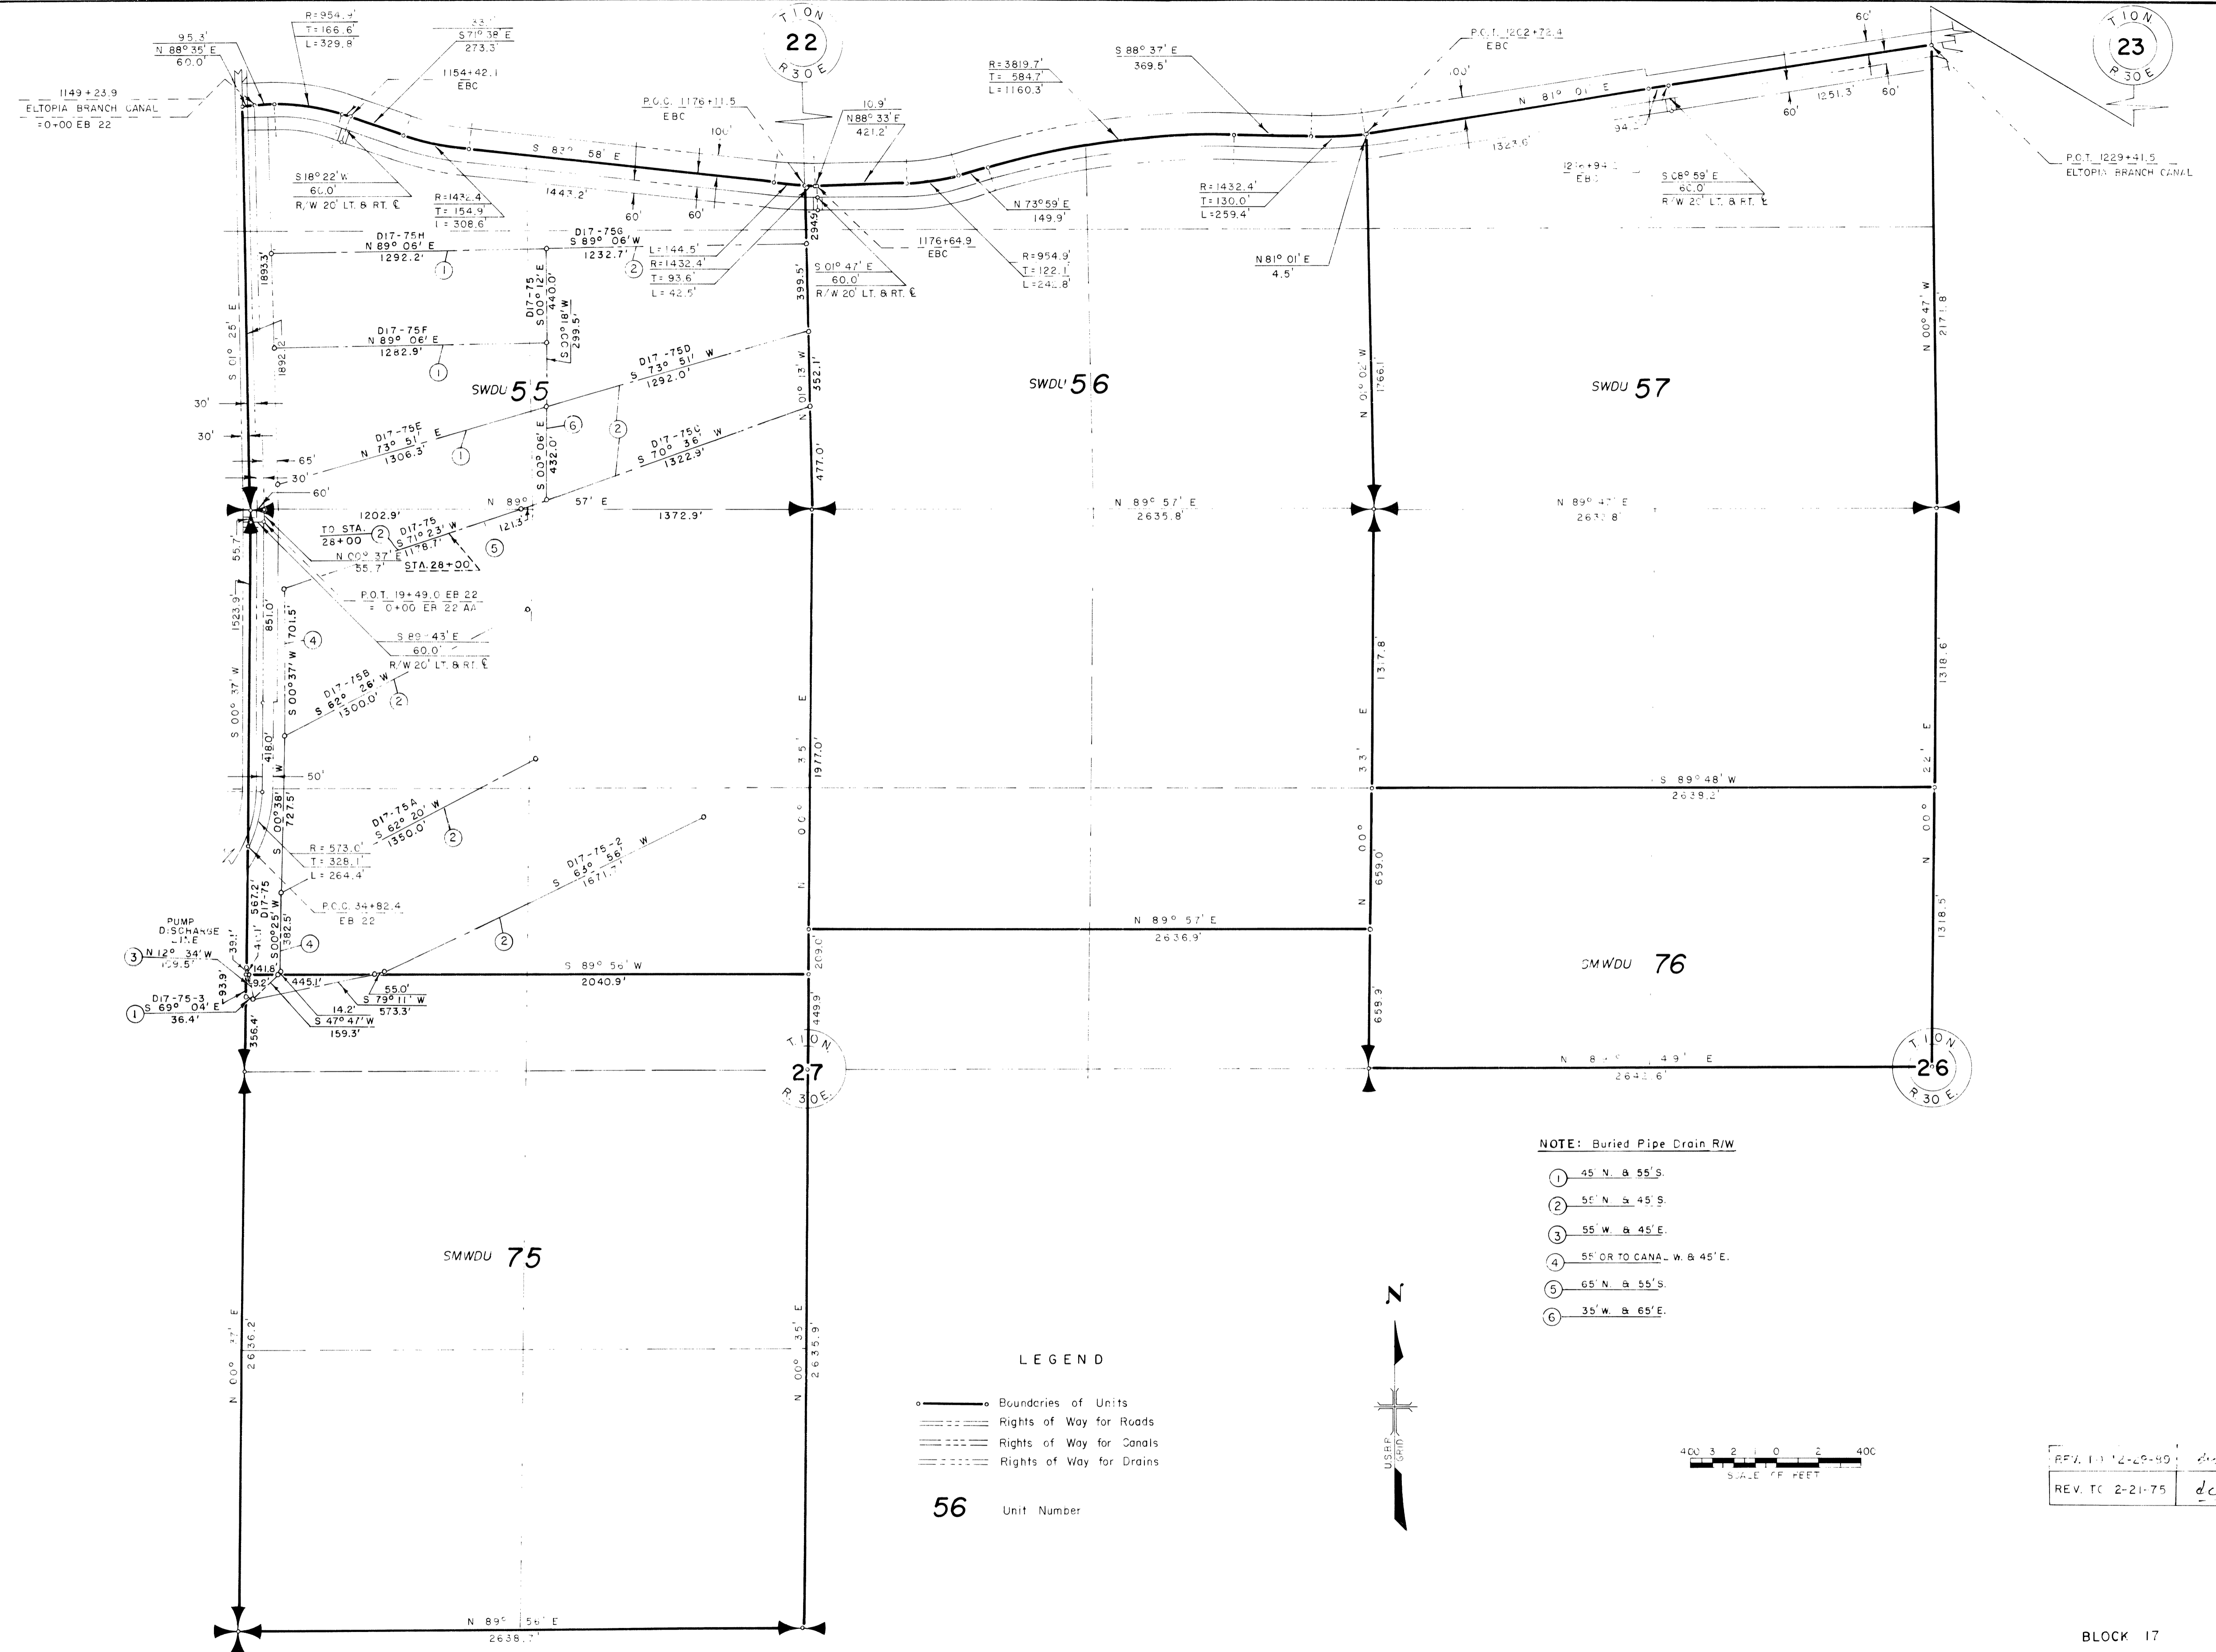


NOTE: Buried Pipe Drain R/W

- ① 45' N. & 55' S.
- ② 55' N. & 45' S.
- ③ 55' W. & 45' E.
- ④ 55' OR TO CANAL - W. & 45' E.
- ⑤ 65' N. & 55' S.
- ⑥ 35' W. & 65' E.

LEGEND

- Boundaries of Units
- ==== Rights of Way for Roads
- ==== Rights of Way for Canals
- ==== Rights of Way for Drains

56 Unit Number

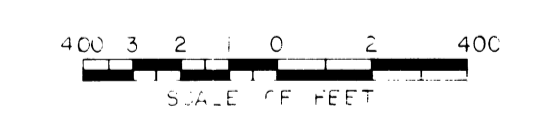

REV. 1-12-20-80  
REV. TC 2-21-75

BLOCK 17

222-116-32357-21