



JOINS GENERAL MAP SHEET I  
 COLUMBIA BASIN PROJECT - IRRIGATION BLOCK 18  
 FRANKLIN COUNTY, WASHINGTON

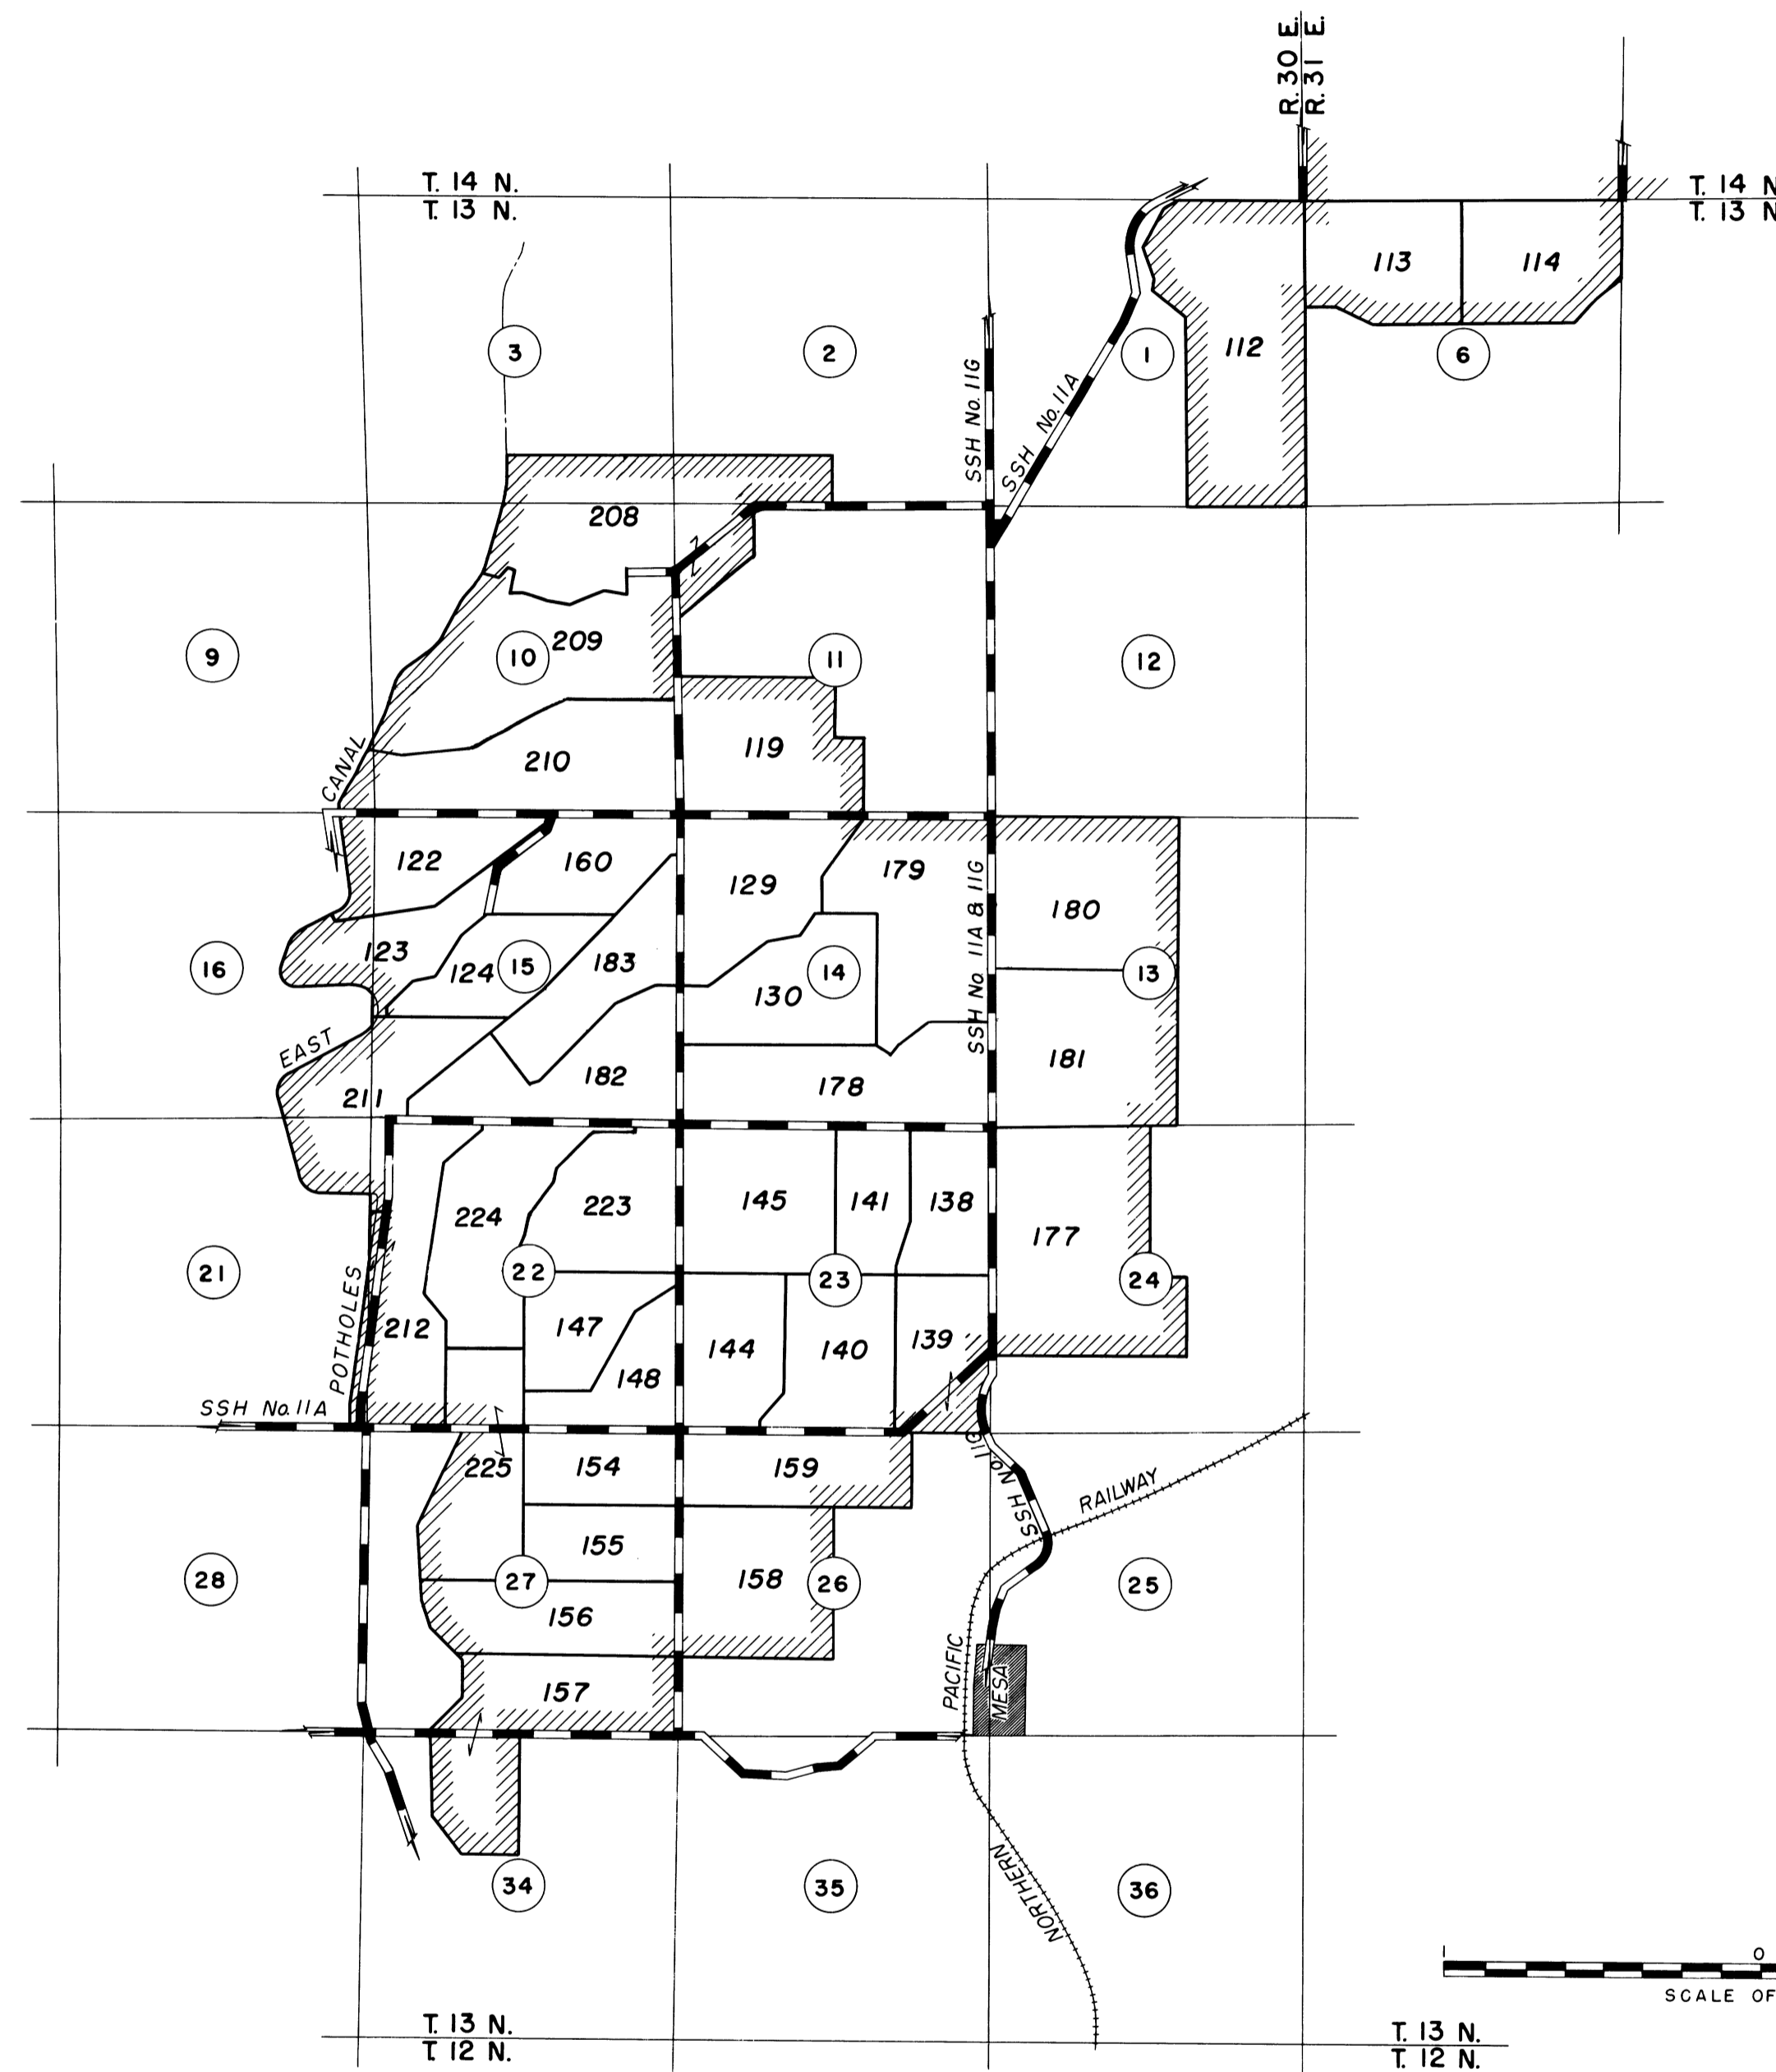

- LEGEND**
- BOUNDARY OF PLAT
  - FARM UNIT BOUNDARY
  - ROAD THROUGH FARM UNIT
  - ROAD
  - SECTION NUMBER
  - FARM UNIT NUMBER
  - SECTION LINE

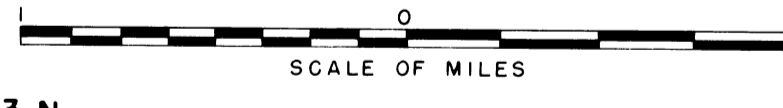

THIS SHEET NOT RECORDED

Drawn H.M.R.  
 Checked J.L.R.  
 Surveys certified  
A.S. Davidson  
 Chief, Engr. Div.  
 DATE 8-3-62

I certify that this is Sheet  
 2 of 3 General Map Sheets of  
 the 6<sup>th</sup> Revision of  
 the Final Farm Unit Plat  
 for Irrigation Block 18 show-  
 ing the farm unit boundaries  
 and a tabulation of the acre-  
 ages by land classes in each  
 Farm Unit.

H.T. Nelson  
 Regional Director

REV. TO 10-1-63 A.J.D.

DATE 8-13-62