



COLUMBIA BASIN PROJECT - IRRIGATION BLOCK 19  
FRANKLIN COUNTY, WASHINGTON

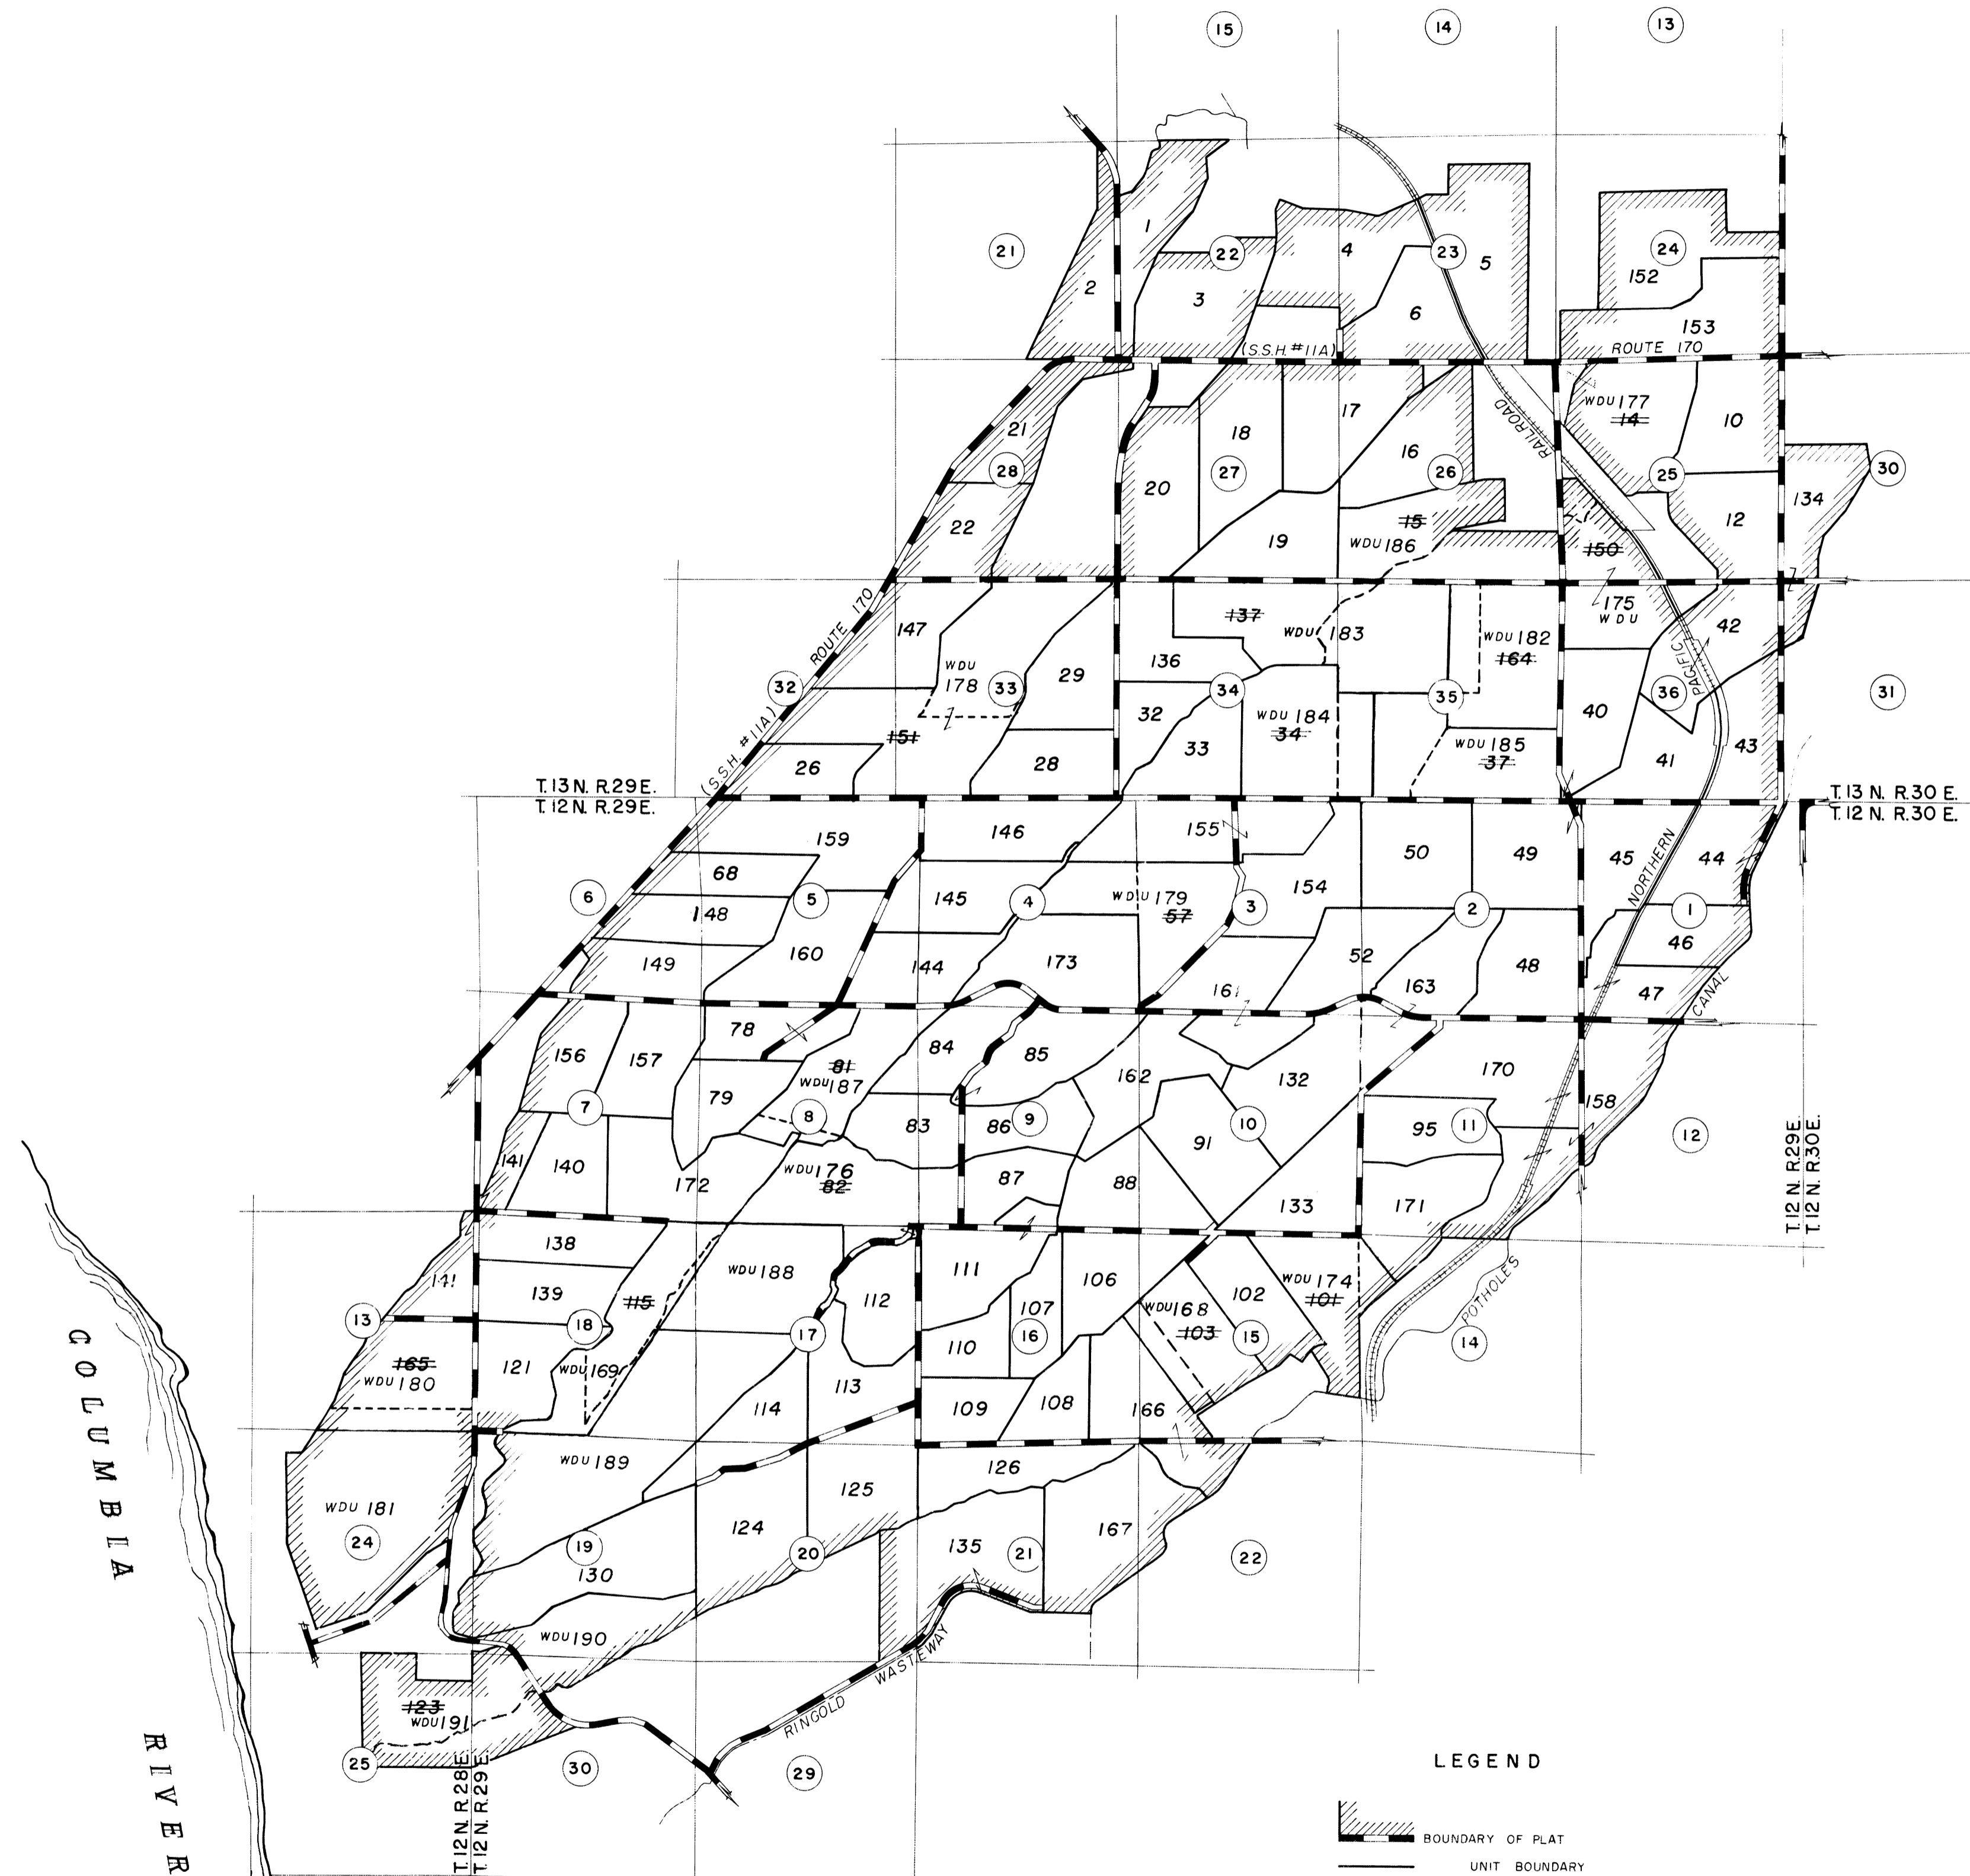

LEGEND

- BOUNDARY OF PLAT
- UNIT BOUNDARY
- ROAD THROUGH UNIT
- ROAD
- SECTION NUMBER
- UNIT NUMBER
- SECTION LINE
- FORMER BOUNDARY

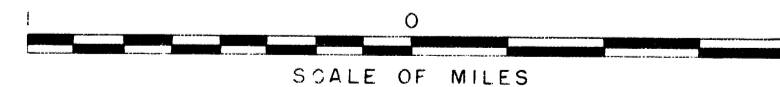

Drawn HMR  
Checked R.E.W.  
  
A. Davidson  
Chief, Engr. Div.  
DATE 7-19-62

REV. TO 7-31-67	
REV. TO 7-29-66	<i>[Signature]</i>
REV. TO 9-1-65	<i>[Signature]</i>
REV. TO 9-1-64	<i>[Signature]</i>

I certify that this is Sheet 1 of 2 General Map Sheets of the Seventh Revision of the Final Farm Unit Plat for Irrigation Block 19 showing the Farm Unit boundaries and a tabulation of the acreages by land classes in each Farm Unit.  
  
M. B. Austin  
Regional Director (Act.)  
DATE 8-2-62