


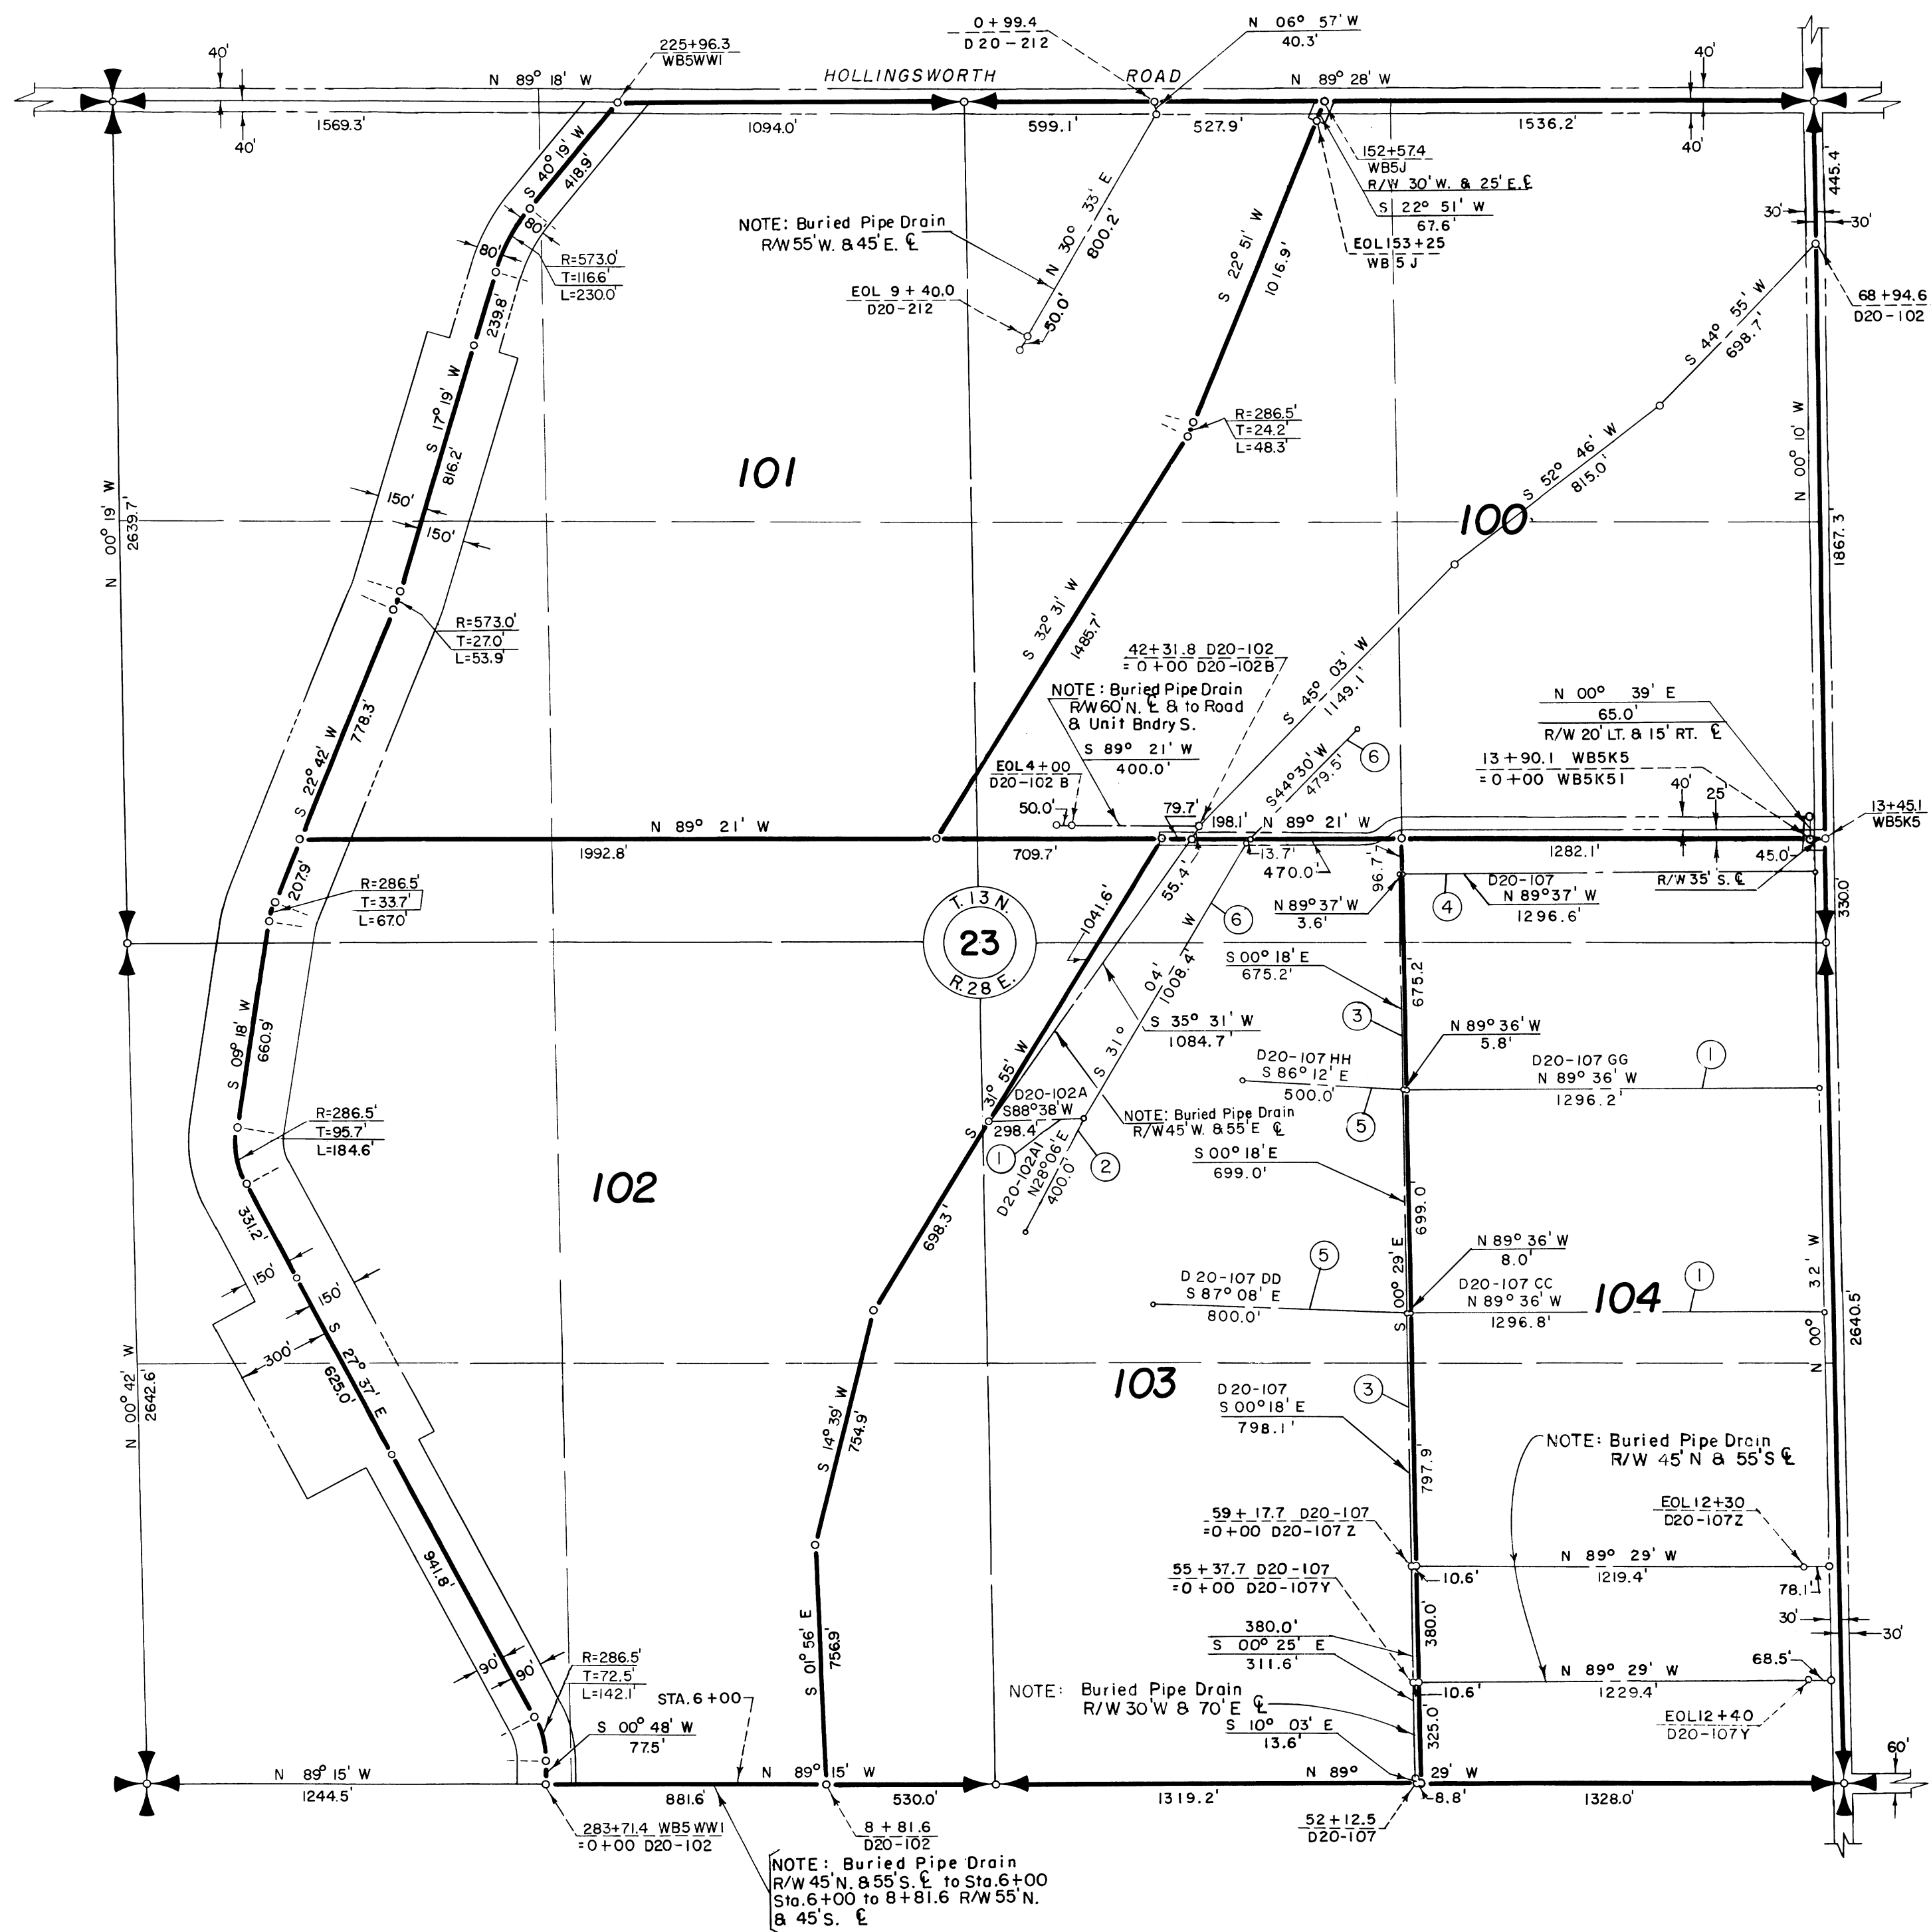

NOTE: Buried Pipe Drain R/W


- ① 55' N. & 45' S. E.
- ② 45' W. & 55' E. E.
- ③ 30' W. & 70' E. E.
- ④ 40' N. & 60' S. E.
- ⑤ 45' N. & 55' S. E.
- ⑥ 55' W. & 45' E. E.

LEGEND

- Boundaries of Units
- Rights of Way for Roads
- Rights of Way for Canals
- ==== Rights of Way for Drains

100 Unit Number

Drawn TEG
Checked E.F.V.
Surveys certified
J. D. Humes
Chief, Engr. Div.
DATE 7-18-57

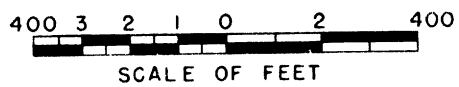

REV. TO 8-7-75	dc
REV. TO 12-28-73	dc
REV. TO 7-31-70	C.M.
REV. TO 7-31-68	C.M.
REV. TO 9-1-65	BLM

I certify that this is Sheet
12 of 28 Supplemental Sheets
of the Revision
of the Final Farm Unit Plat
of Irrigation Block 20.
Wm. H. Tuller
Regional Director (Act)
DATE 7-22-57