


23-17


2

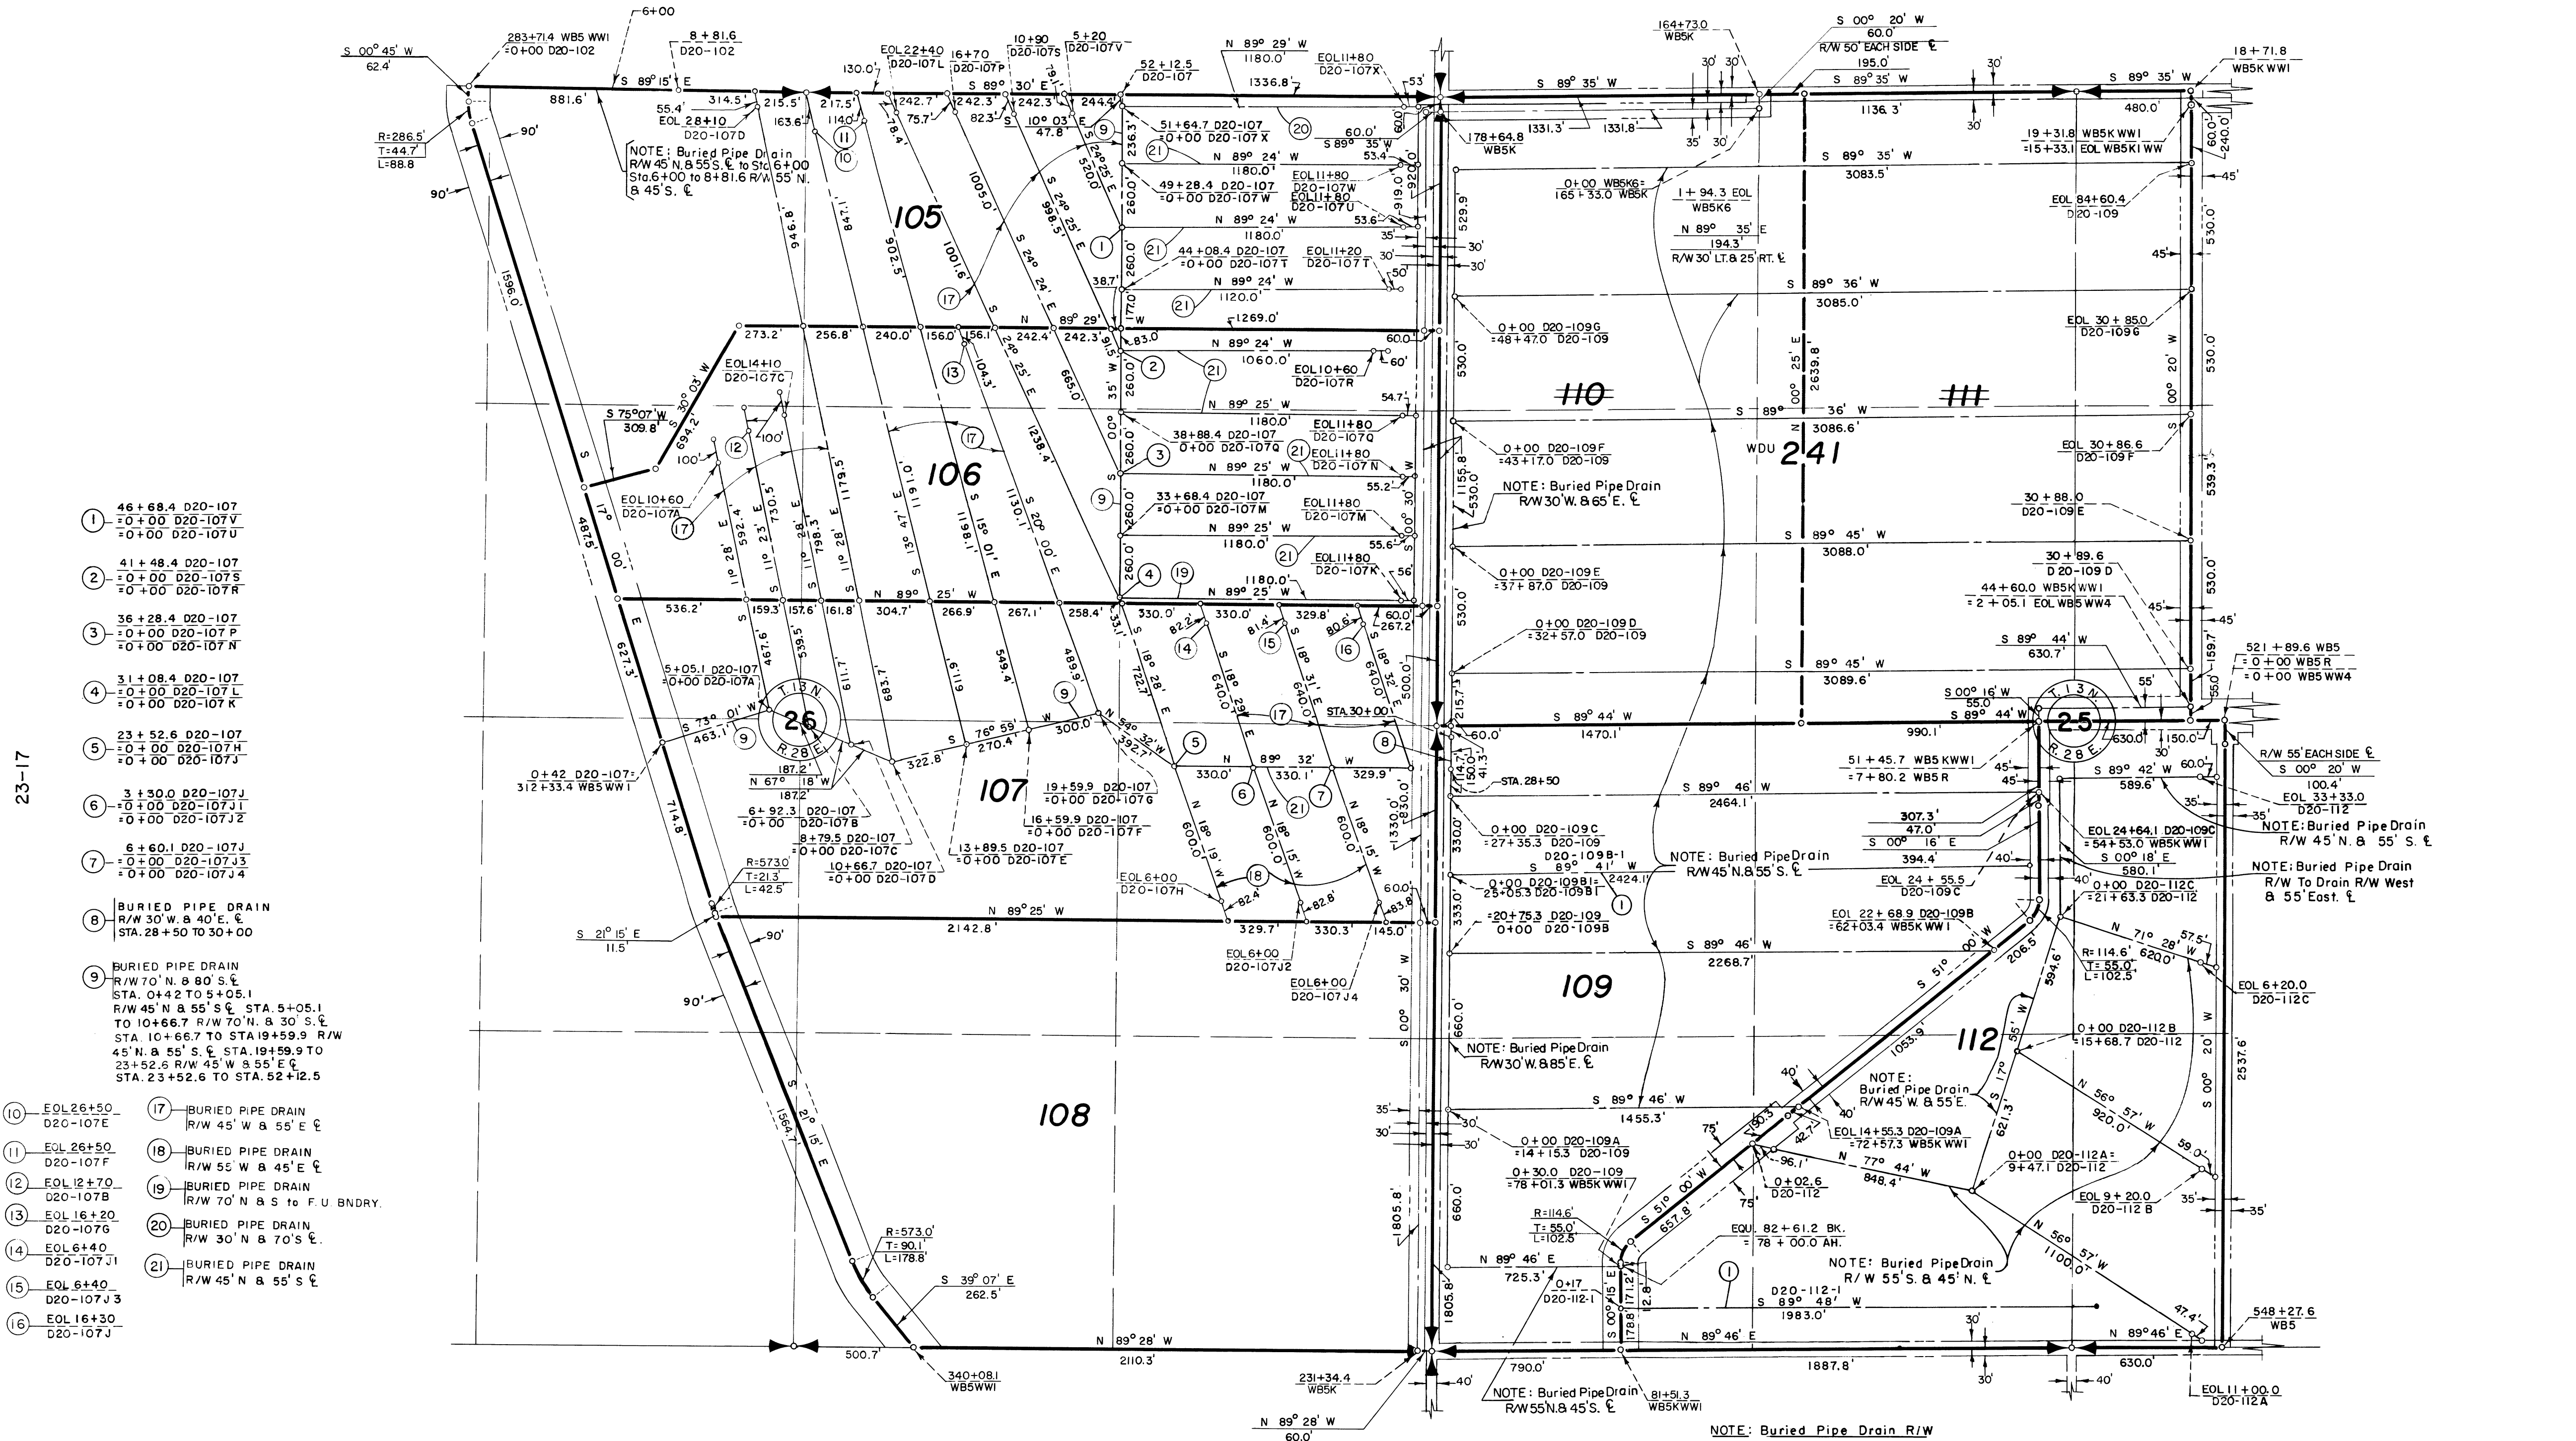

- ① 46+68.4 D20-107
=0+00 D20-107V
=0+00 D20-107U
- ② 41+48.4 D20-107
=0+00 D20-107S
=0+00 D20-107R
- ③ 36+28.4 D20-107
=0+00 D20-107P
=0+00 D20-107N
- ④ 31+08.4 D20-107
=0+00 D20-107L
=0+00 D20-107K
- ⑤ 23+52.6 D20-107
=0+00 D20-107H
=0+00 D20-107J
- ⑥ 3+30.0 D20-107J
=0+00 D20-107I
=0+00 D20-107Z
- ⑦ 6+60.1 D20-107J
=0+00 D20-107J3
=0+00 D20-107J4
- ⑧ BURIED PIPE DRAIN
R/W 30' W. & 40' E. ξ
STA. 28+50 TO 30+00
- ⑨ BURIED PIPE DRAIN
R/W 70' N. & 80' S. ξ
STA. 0+42 TO 5+05.1
R/W 45' N. & 55' S. ξ STA. 5+05.1
TO 10+66.7 R/W 70' N. & 30' S. ξ
STA. 10+66.7 TO STA. 19+59.9 R/W
45' N. & 55' S. ξ STA. 19+59.9 TO
23+52.6 R/W 45' W. & 55' E. ξ
STA. 23+52.6 TO STA. 52+12.5
- ⑩ EOL 26+50
D20-107E
- ⑪ EOL 26+50
D20-107F
- ⑫ EOL 12+70
D20-107B
- ⑬ EOL 16+20
D20-107G
- ⑭ EOL 6+40
D20-107J1
- ⑮ EOL 6+40
D20-107J3
- ⑯ EOL 16+30
D20-107J
- ⑰ BURIED PIPE DRAIN
R/W 45' W. & 55' E. ξ
- ⑱ BURIED PIPE DRAIN
R/W 55' W. & 45' E. ξ
- ⑲ BURIED PIPE DRAIN
R/W 70' N. & S. TO F.U. BNDRY.
- ⑳ BURIED PIPE DRAIN
R/W 30' N. & 70' S. ξ
- ㉑ BURIED PIPE DRAIN
R/W 45' N. & 55' S. ξ

Drawn TEG
 Checked EFV
 Surveys certified
V.D. Humes
 Chief, Engr. Div. of D & C Div.

DATE July 18, 1957

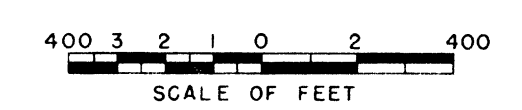

LEGEND

- Boundary of Units
- Rights of Way for Roads
- Rights of Way for Canals
- Rights of Way for Drains

105 Unit Number
 Former Boundary of Units

REV TO 12-31-84	dc
REV TO 12-28-73	dc
REV TO 10-7-64	dm

I certify that this is Sheet
 18 of 28 Supplemental Sheets
 of the Revision
 of the Final Farm Unit Plat
 of Irrigation Block 20.

Wm. H. Tuller
 Regional Director (Act.)
 DATE July 22, 1957