



- 1 2+45.8
D201-25G3
- 2 33+76.1 D201-25G
+0+00 D201-25G8
+0+00 D201-25G9
- 3 BURIED PIPE DRAIN
R/W 45' N. & 55' S. E. STA. 11+76.5 TO 38+81.2
R/W 45' N. & 55' S. E. STA. 38+81.2 TO END
- 4 BURIED PIPE DRAIN
R/W 55' E. & 45' W. E.
- 5 BURIED PIPE DRAIN
R/W 55' N. & 45' S. E.
- 6 BURIED PIPE DRAIN
R/W 45' E. & 55' W. E.
- 7 BURIED PIPE DRAIN
R/W 45' N. & 55' S. E.
- 8 BURIED PIPE DRAIN
R/W 45' E. & 55' W. E. TO STA. 11+85 AH.
R/W TO UNIT BDY. E. & 55' W. E. STA. 11+85 TO 19+77.9
R/W TO LAT. N. & 60' S. E. STA. 19+77.9 TO END.
- 9 BURIED PIPE DRAIN
R/W 65' E. & 35' W. E. STA. 35+42.6 TO 50+62.6
R/W TO LAT. N. & 60' S. E. STA. 50+62.6 TO END.
- 10 BURIED PIPE DRAIN
R/W 45' OR TO RD. E. & 55' W. E. STA. 9+30.9 TO 16+25
R/W 65' E. & 35' W. E. STA. 16+25 TO 18+25
R/W 45' E. OR TO RD. & 55' W. E. STA. 18+25 TO 35+29 AH.
R/W 55' N. & 45' S. E. STA. 35+29 AH TO 55+37.2
R/W 70' E. & 30' LAT. W. E. STA. 55+37.2 TO END.
- 11 BURIED PIPE DRAIN
R/W 70' E. & 30' LAT. OR UNIT BDY. W.

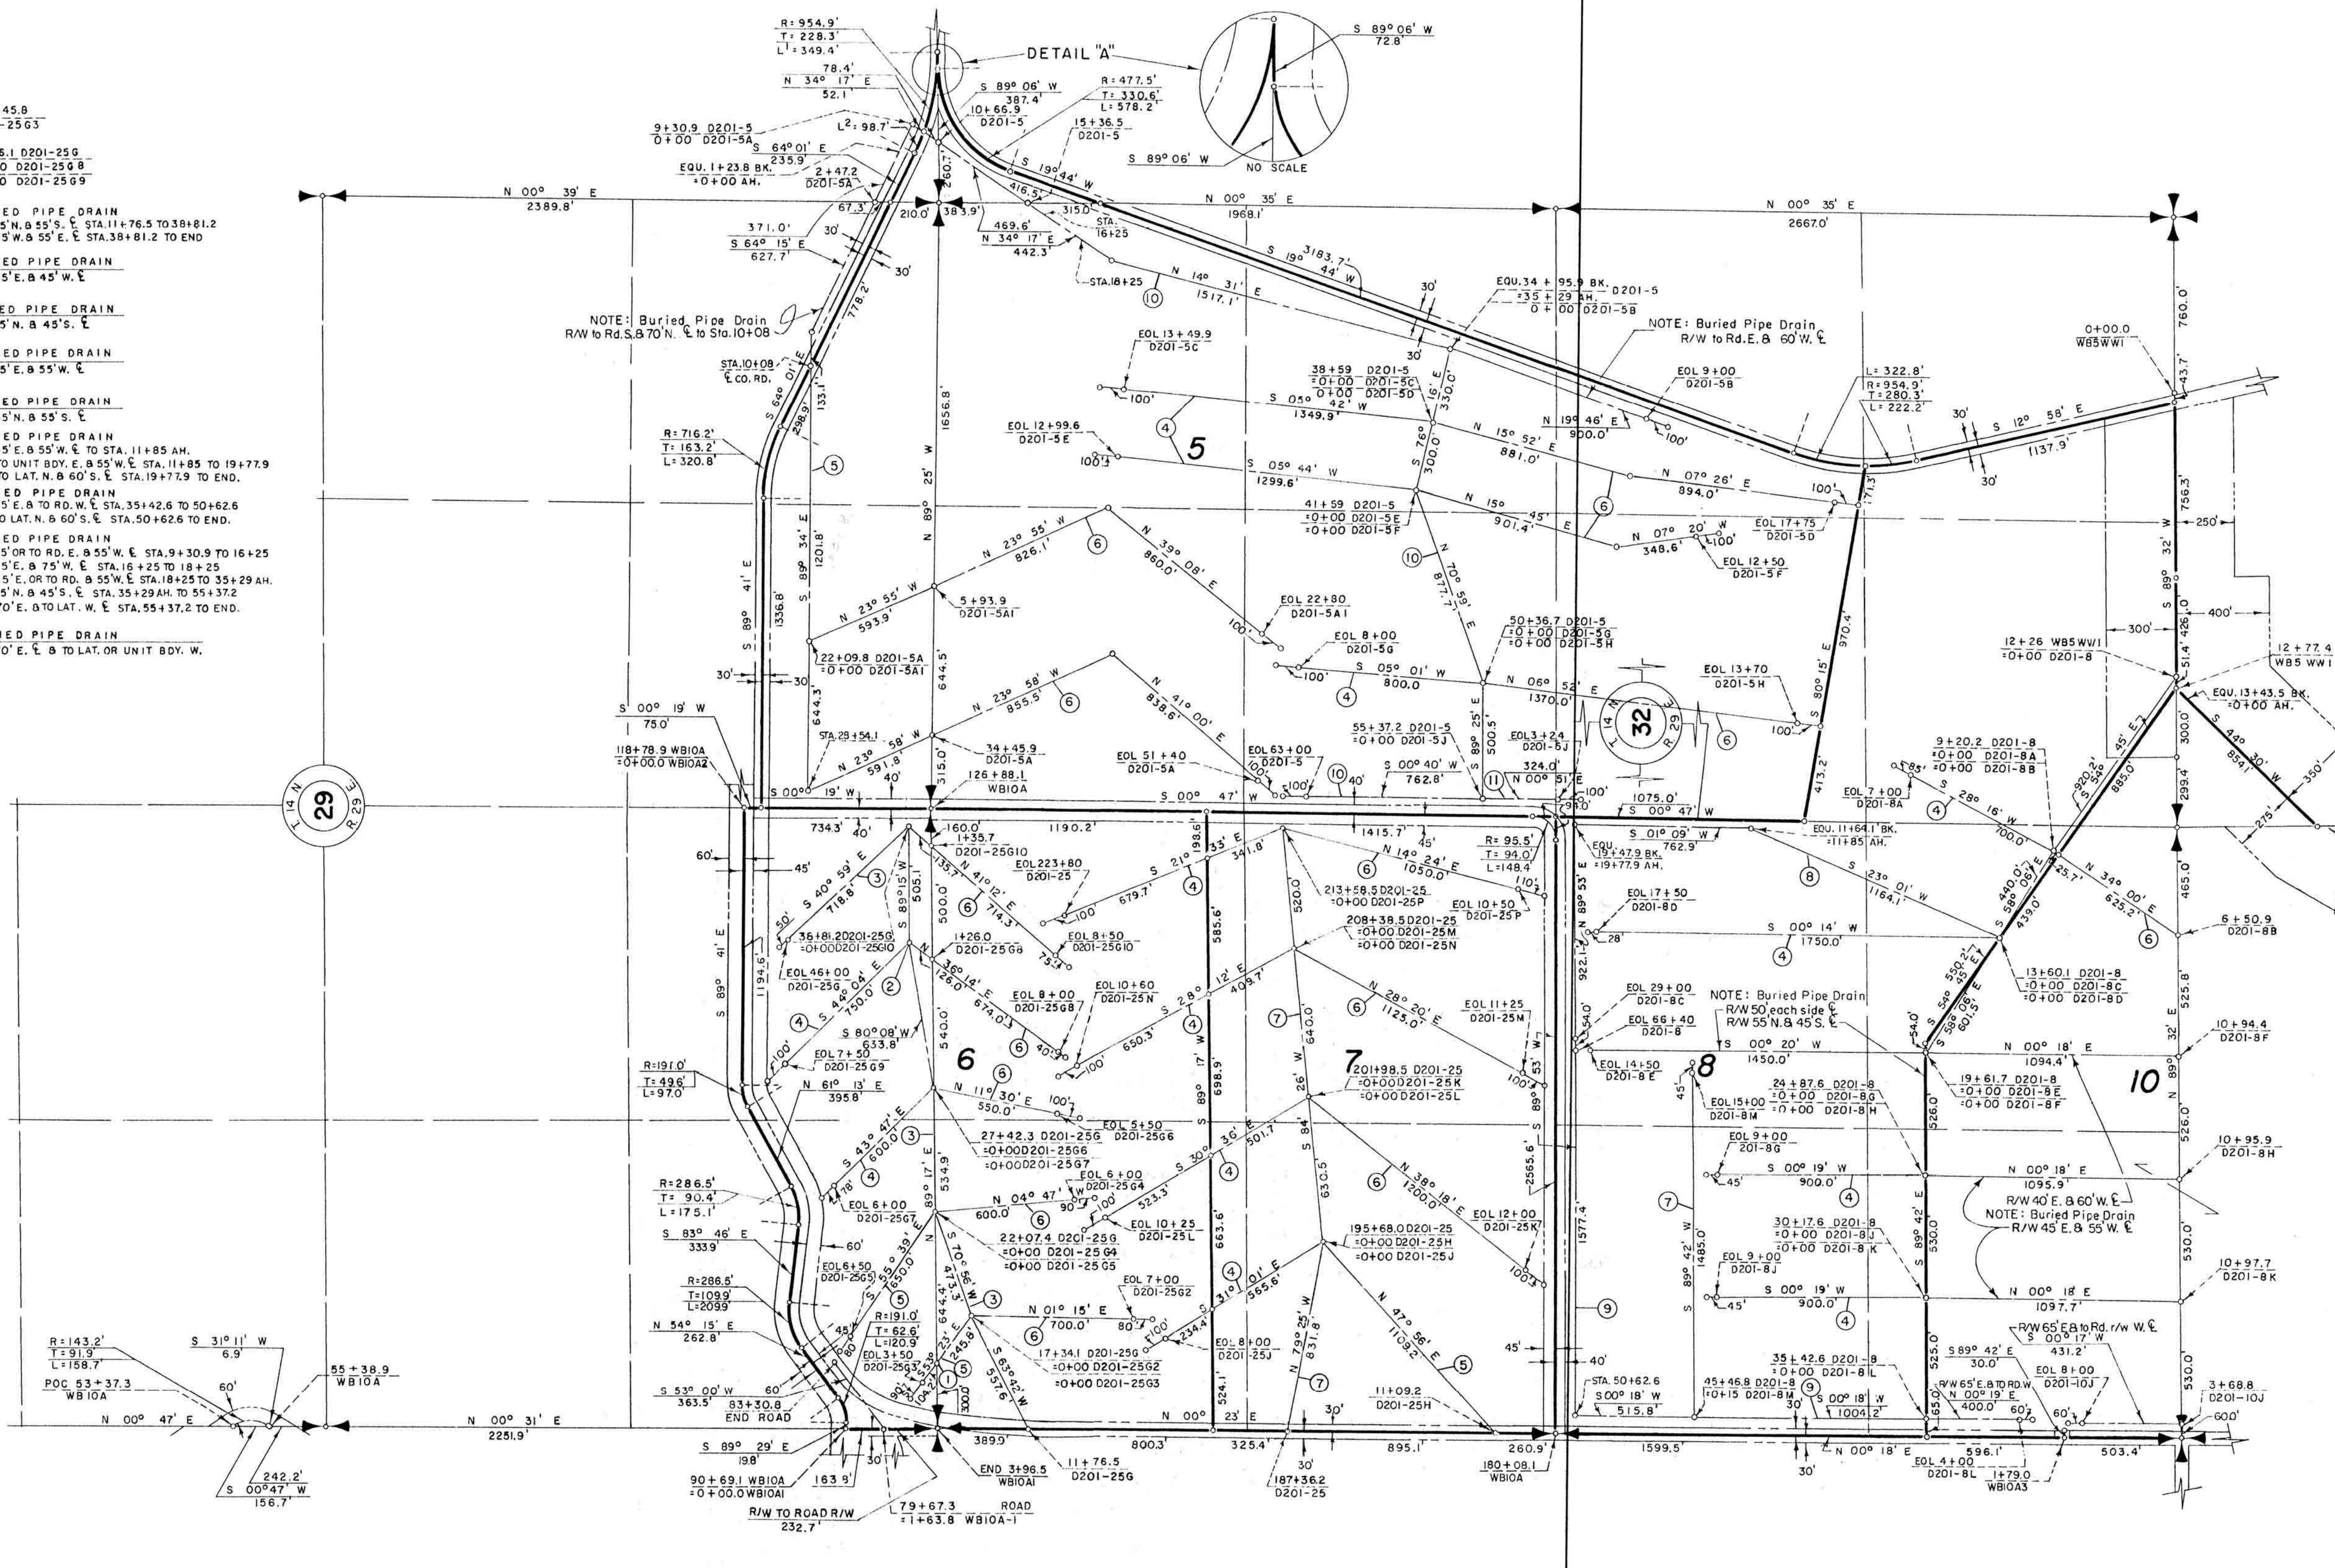

Drawn WAS
 Checked ERP
 Surveys certified
 Chief, Engr. Div.
 DATE _____

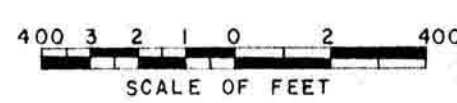

- LEGEND**
- Boundaries of Units
 - - - Rights of Way for Roads
 - - - Rights of Way for Canals
 - - - Rights of Way for Drains

8 Unit Number



I certify that this is Sheet
 of Supplemental Sheets
 of the Revision of
 the Final Farm Unit Plat of
 Irrigation Block 20.

REV. TO 12-28-73 da

Regional Director
 DATE _____