



COLUMBIA BASIN PROJECT - IRRIGATION BLOCK 23
FRANKLIN COUNTY, WASHINGTON

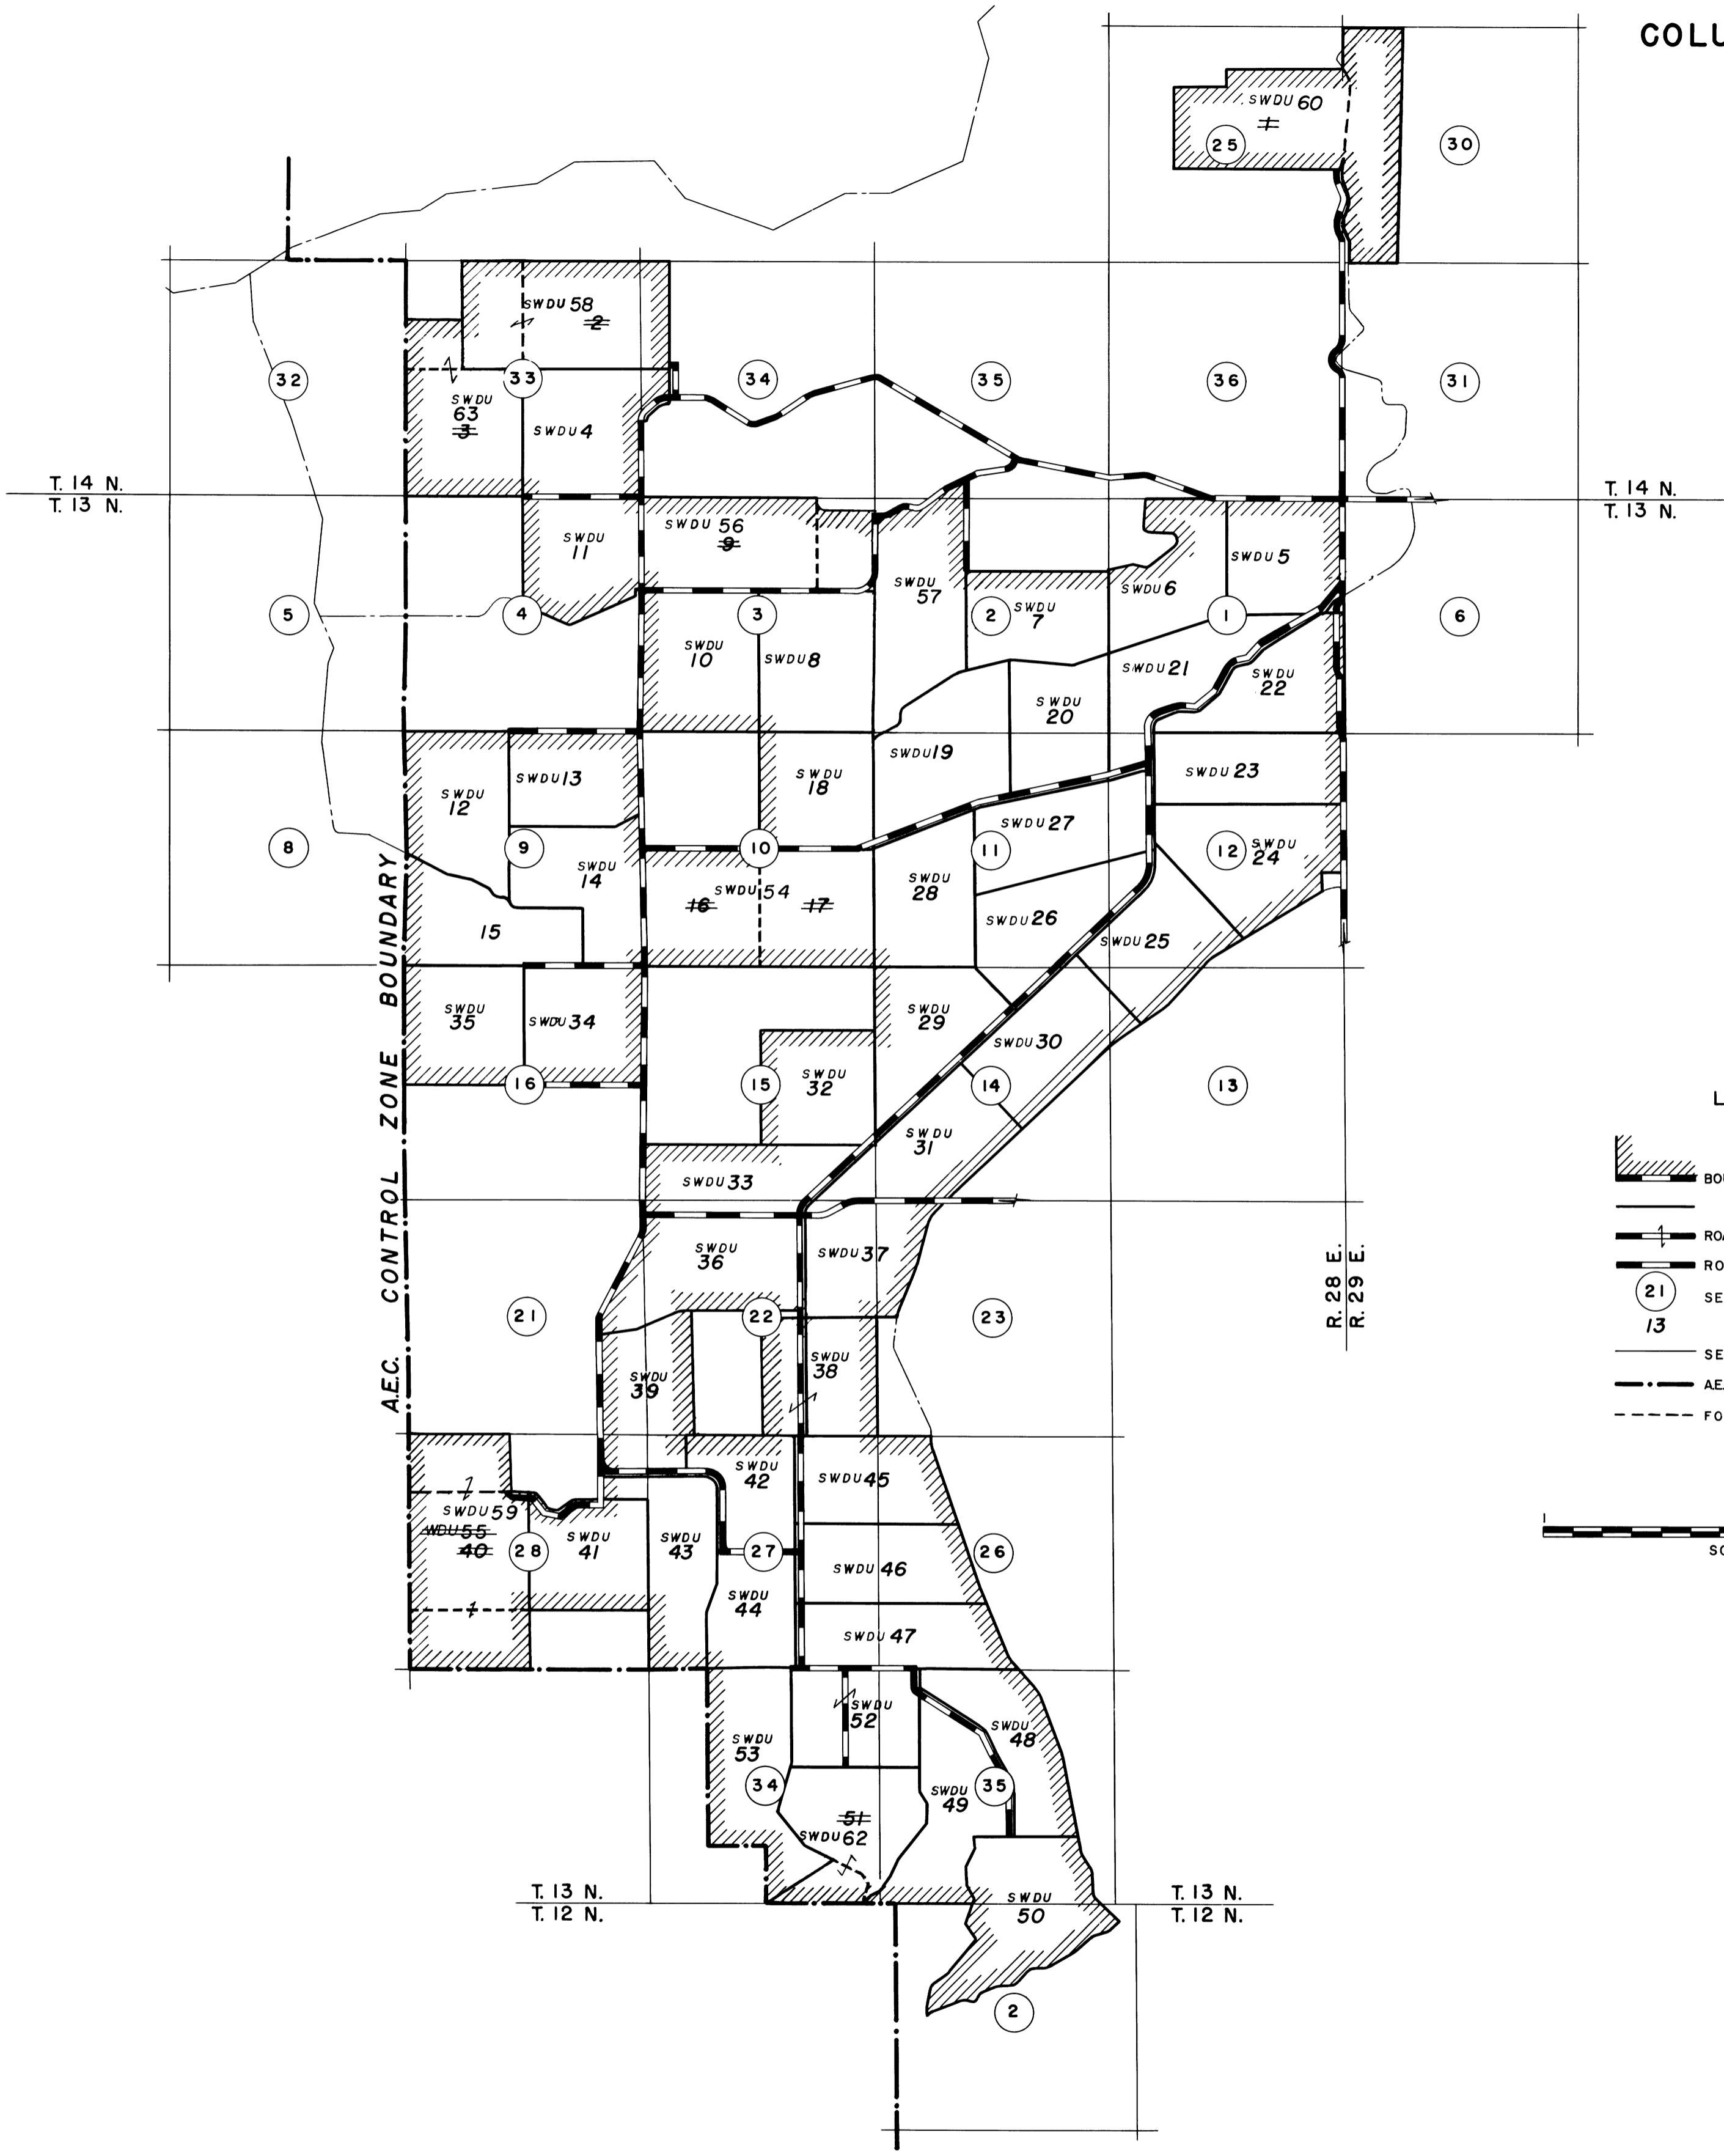

LEGEND

- BOUNDARY OF PLAT
- UNIT BOUNDARY
- ROAD THROUGH UNIT
- ROAD
- SECTION NUMBER
- UNIT NUMBER
- SECTION LINE
- AEC CONTROL ZONE BOUNDARY
- FORMER BOUNDARY

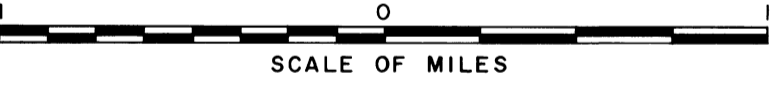

REV. TO 7-31-67	<i>C.M.</i>
REV. TO 9-1-65	<i>Stacy</i>
REV. TO 9-1-64	<i>Stacy</i>

I certify that this is Sheet 1 of 2 General Map Sheets of the Revision of the Final Farm Unit Plat for Irrigation Block 23 showing the farm unit boundaries and a tabulation of the acreages by land classes in each farm unit.

M.B. Austin
Regional Director (Act.)
Date 7-11-61

Drawn *H.M.R.*
Checked *P.S.G.*
Surveys certified
A.J. Davidson
Chief, Engr. Div.
Date 6-15-61