

COLUMBIA BASIN PROJECT - IRRIGATION BLOCK 49  
ADAMS COUNTY, WASHINGTON


TWP 15 N  
RNG 28 E  
34

TWP 16 N  
RNG 28 E  
33

TWP 15 N  
RNG 28 E  
5

TWP 15 N  
RNG 28 E  
4


TWP 15 N  
RNG 28 E  
3

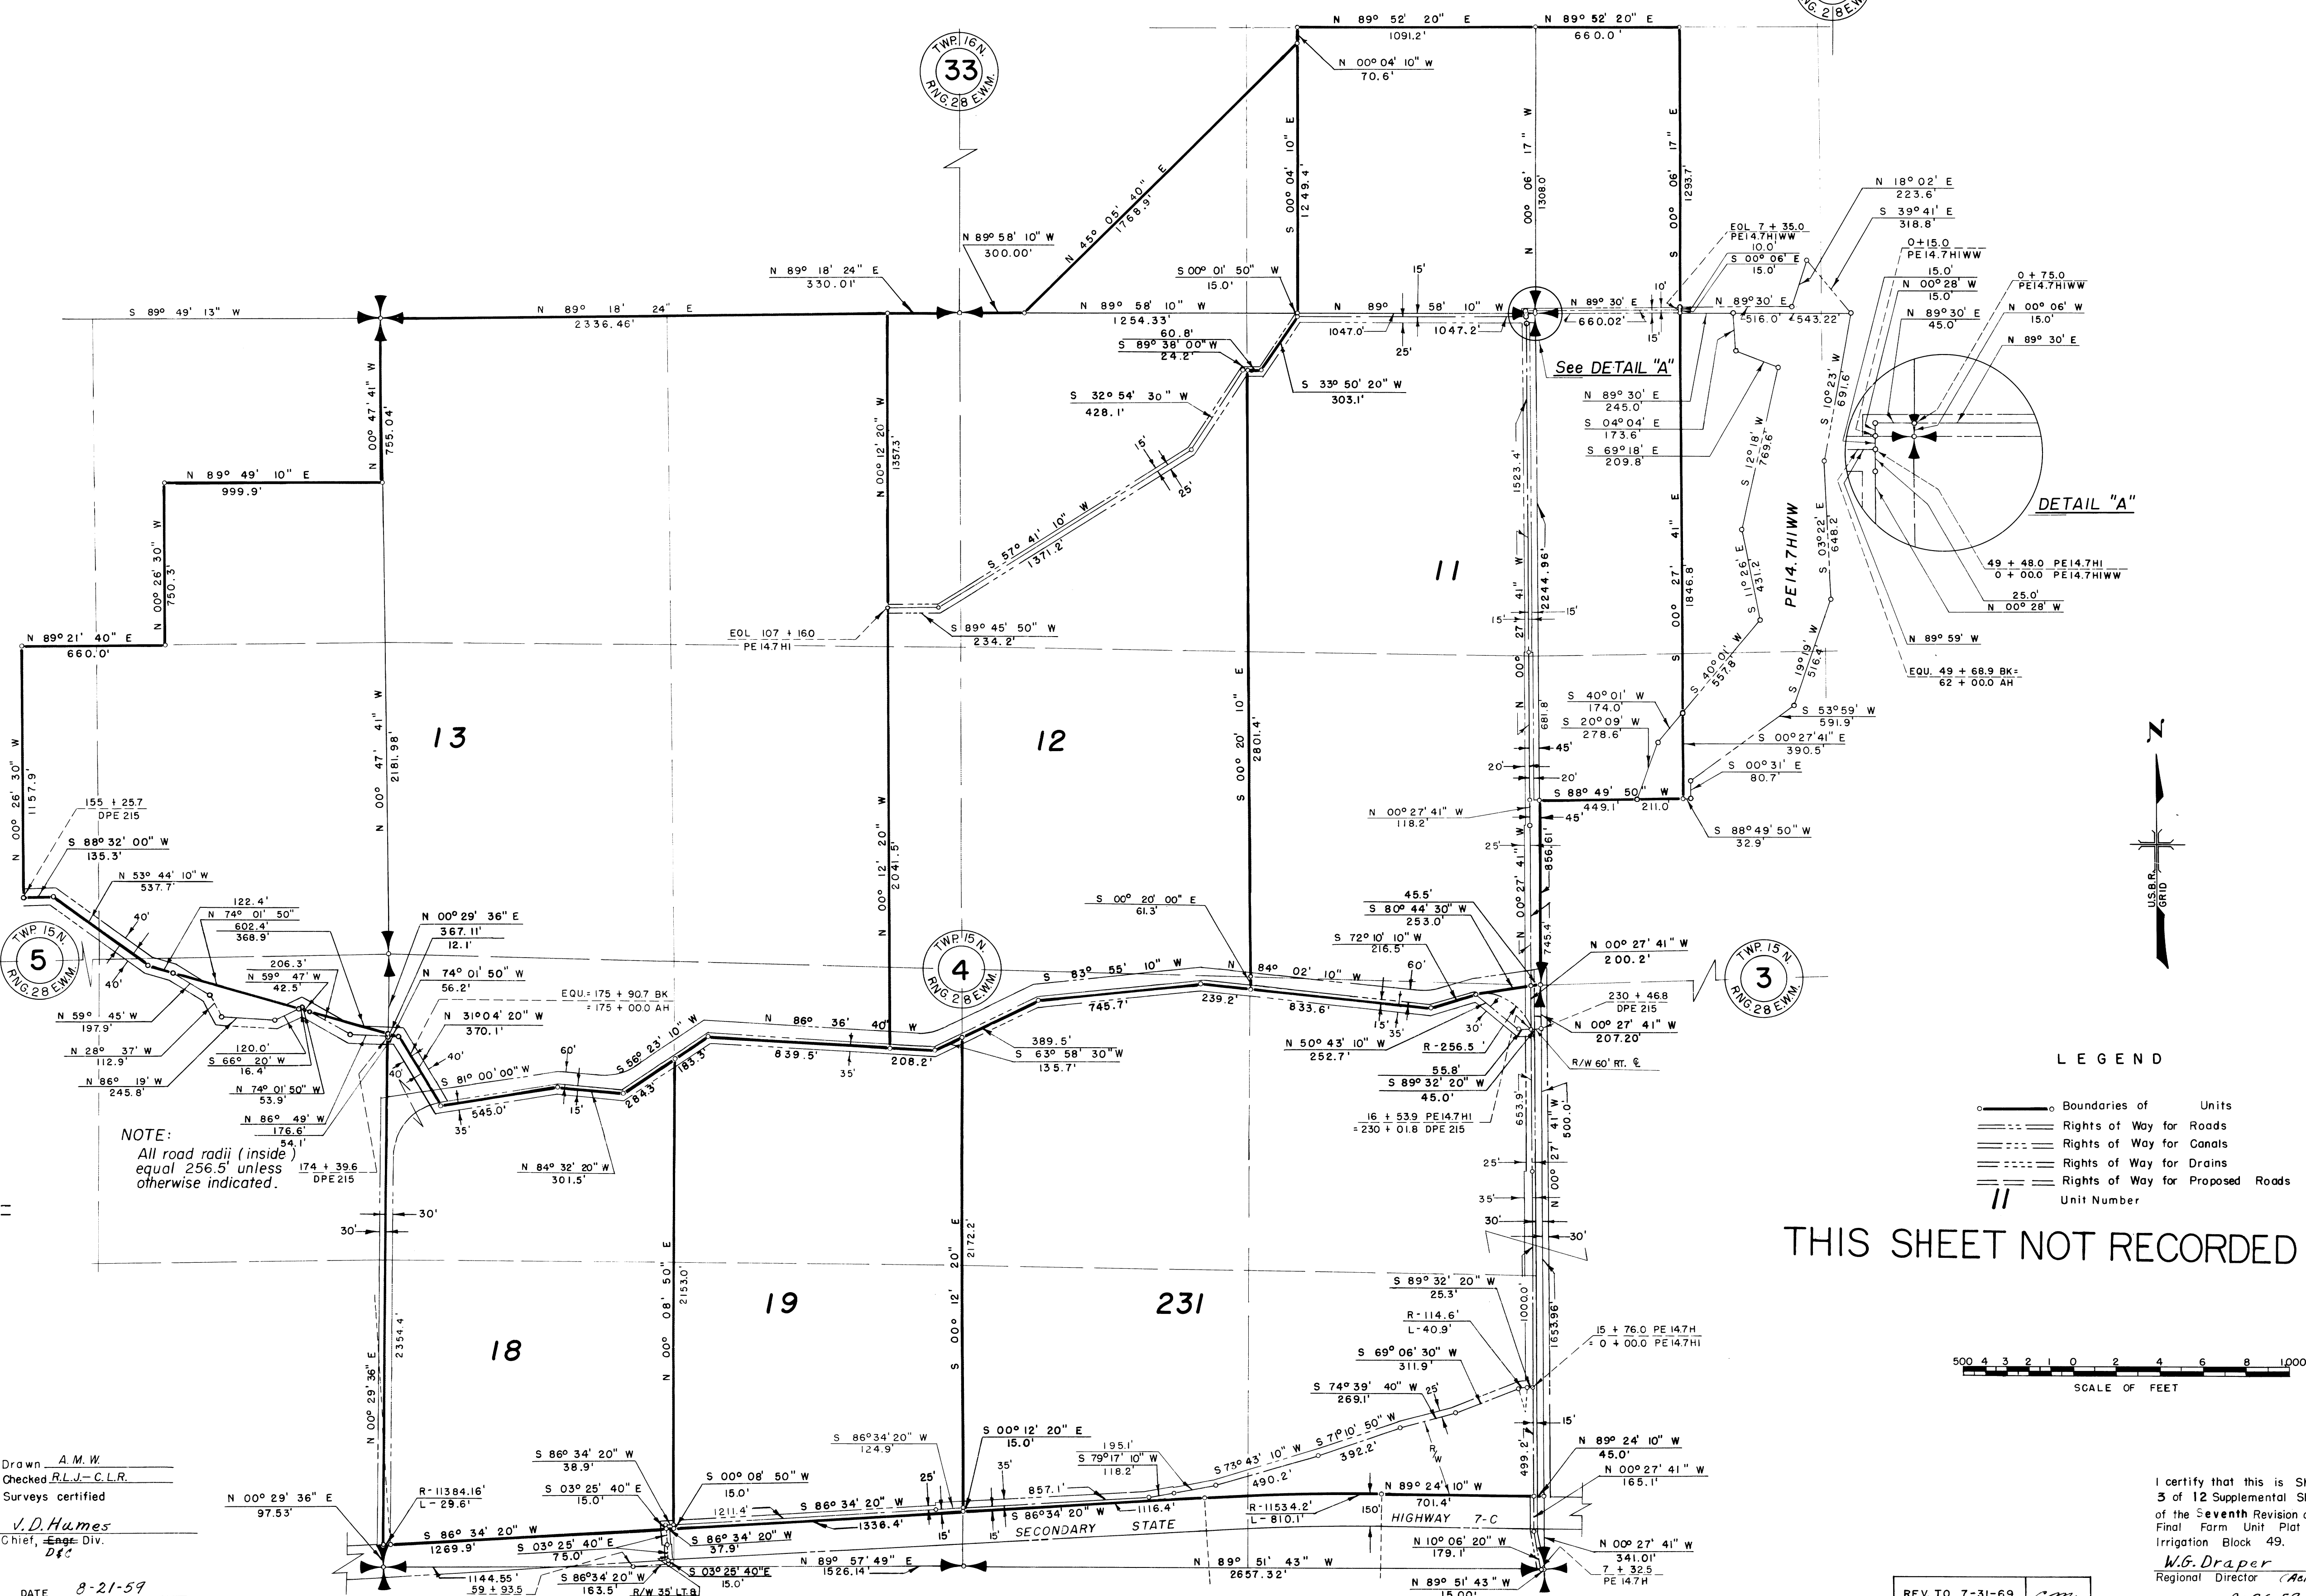

NOTE:  
All road radii (inside)  
equal 256.5' unless  
otherwise indicated.

- LEGEND
- Boundaries of Units
  - Rights of Way for Roads
  - Rights of Way for Canals
  - Rights of Way for Drains
  - Rights of Way for Proposed Roads
  - Unit Number

THIS SHEET NOT RECORDED

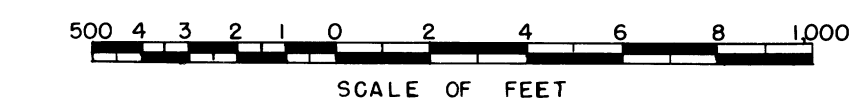

Drawn A.M.W.  
Checked R.L.J.-C.L.R.  
Surveys certified  
V.D. Humes  
Chief, Engr. Div.  
DATE 8-21-59

I certify that this is Sheet  
3 of 12 Supplemental Sheets  
of the Seventh Revision of the  
Final Farm Unit Plat of  
Irrigation Block 49.  
W.G. Draper  
Regional Director (Acting)  
DATE 8-26-59

REV. TO 7-31-69 CM