



COLUMBIA BASIN PROJECT - IRRIGATION BLOCK 49
ADAMS COUNTY, WASHINGTON

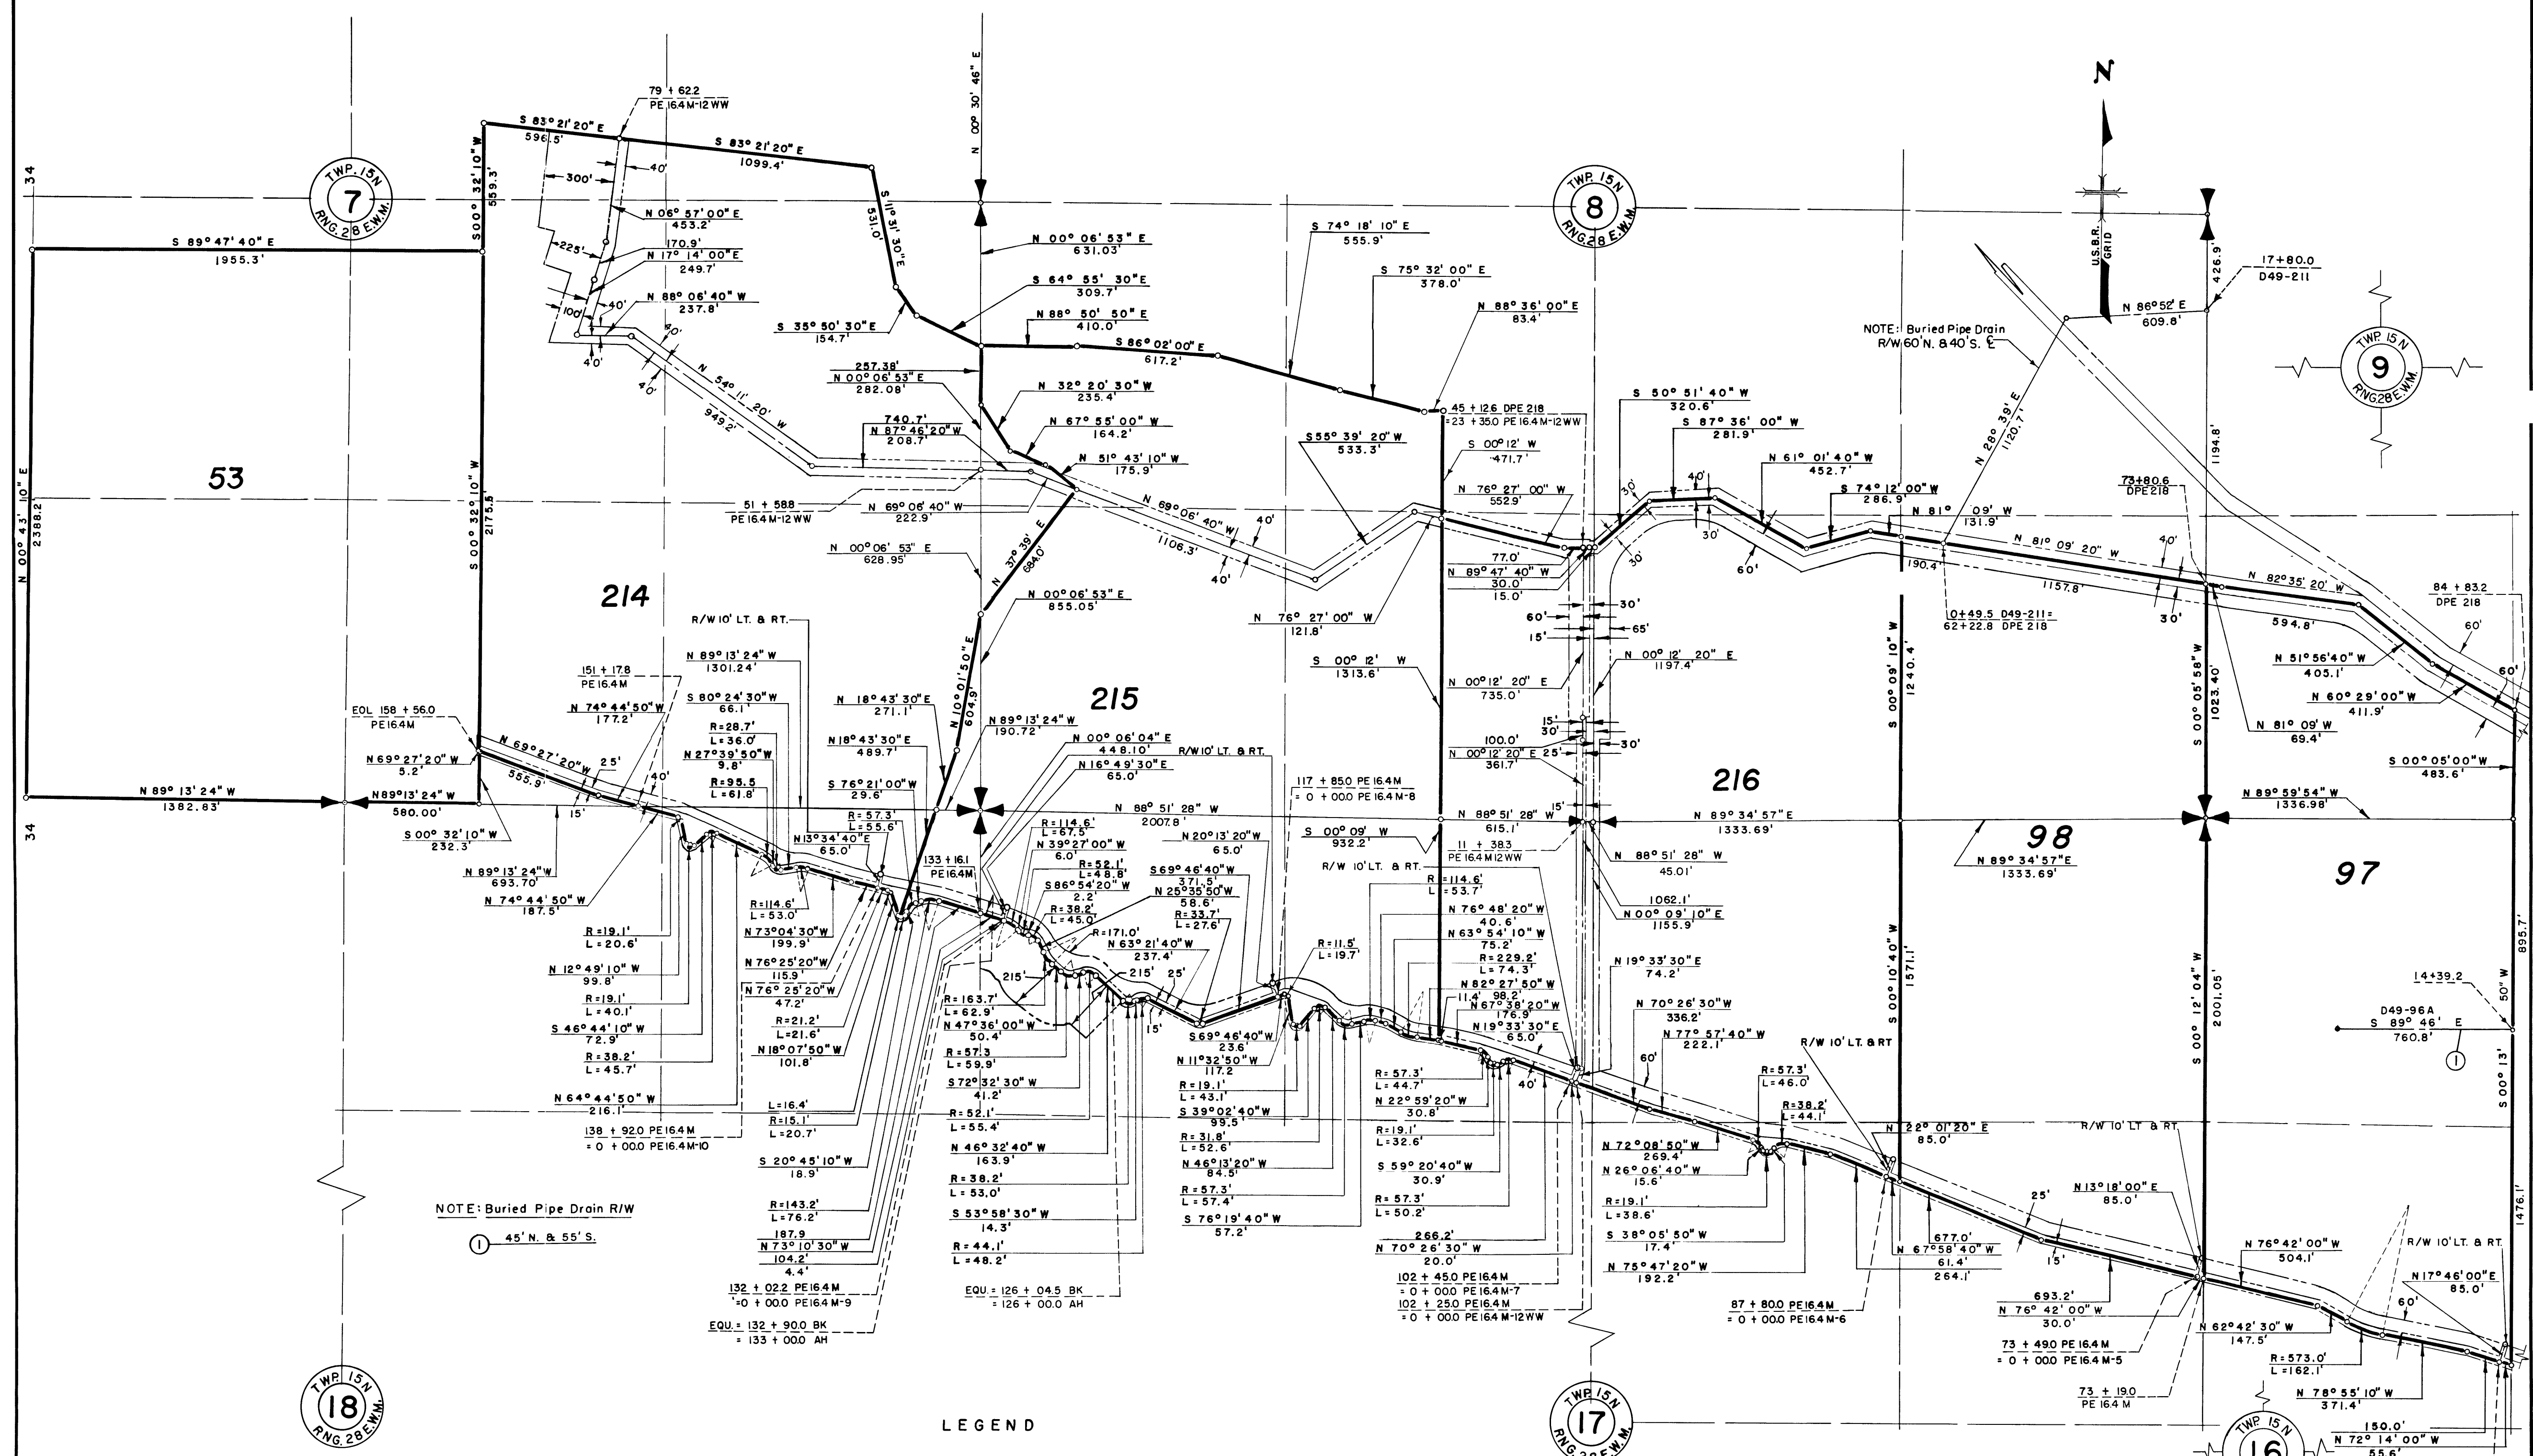

NOTE: Buried Pipe Drain R/W
① 45' N. & 55' S.

- LEGEND
- Boundaries of Units
 - Rights of Way for Roads
 - Rights of Way for Canals
 - Rights of Way for Drains
- 214 Unit Number

THIS SHEET NOT RECORDED

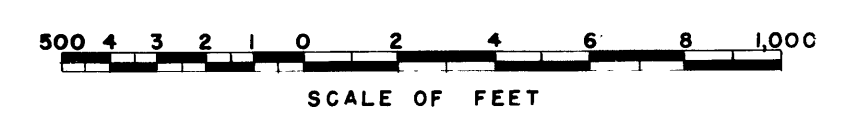

Drawn C.B.L.
Checked C.L.R. - R.L.J.
Surveys certified
V.D. Humes
Chief, Eng. Div.
DEC
DATE 8-21-59

REV. TO 5-28-98	20	REV. TO 12-31-84	dc
		REV. TO 12-11-63	apd

I certify that this is Sheet 5 of 12 Supplemental Sheets of the Seventh Revision of the Final Farm Unit Plot of Irrigation Block 49.
W.G. Draper
Regional Director (Acting)
DATE 8-26-59

222-116-31315-13