
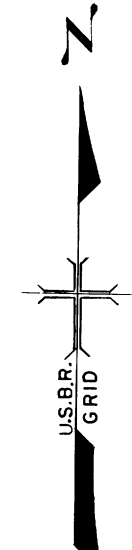


### COLUMBIA BASIN PROJECT - IRRIGATION BLOCK 49 ADAMS COUNTY, WASHINGTON

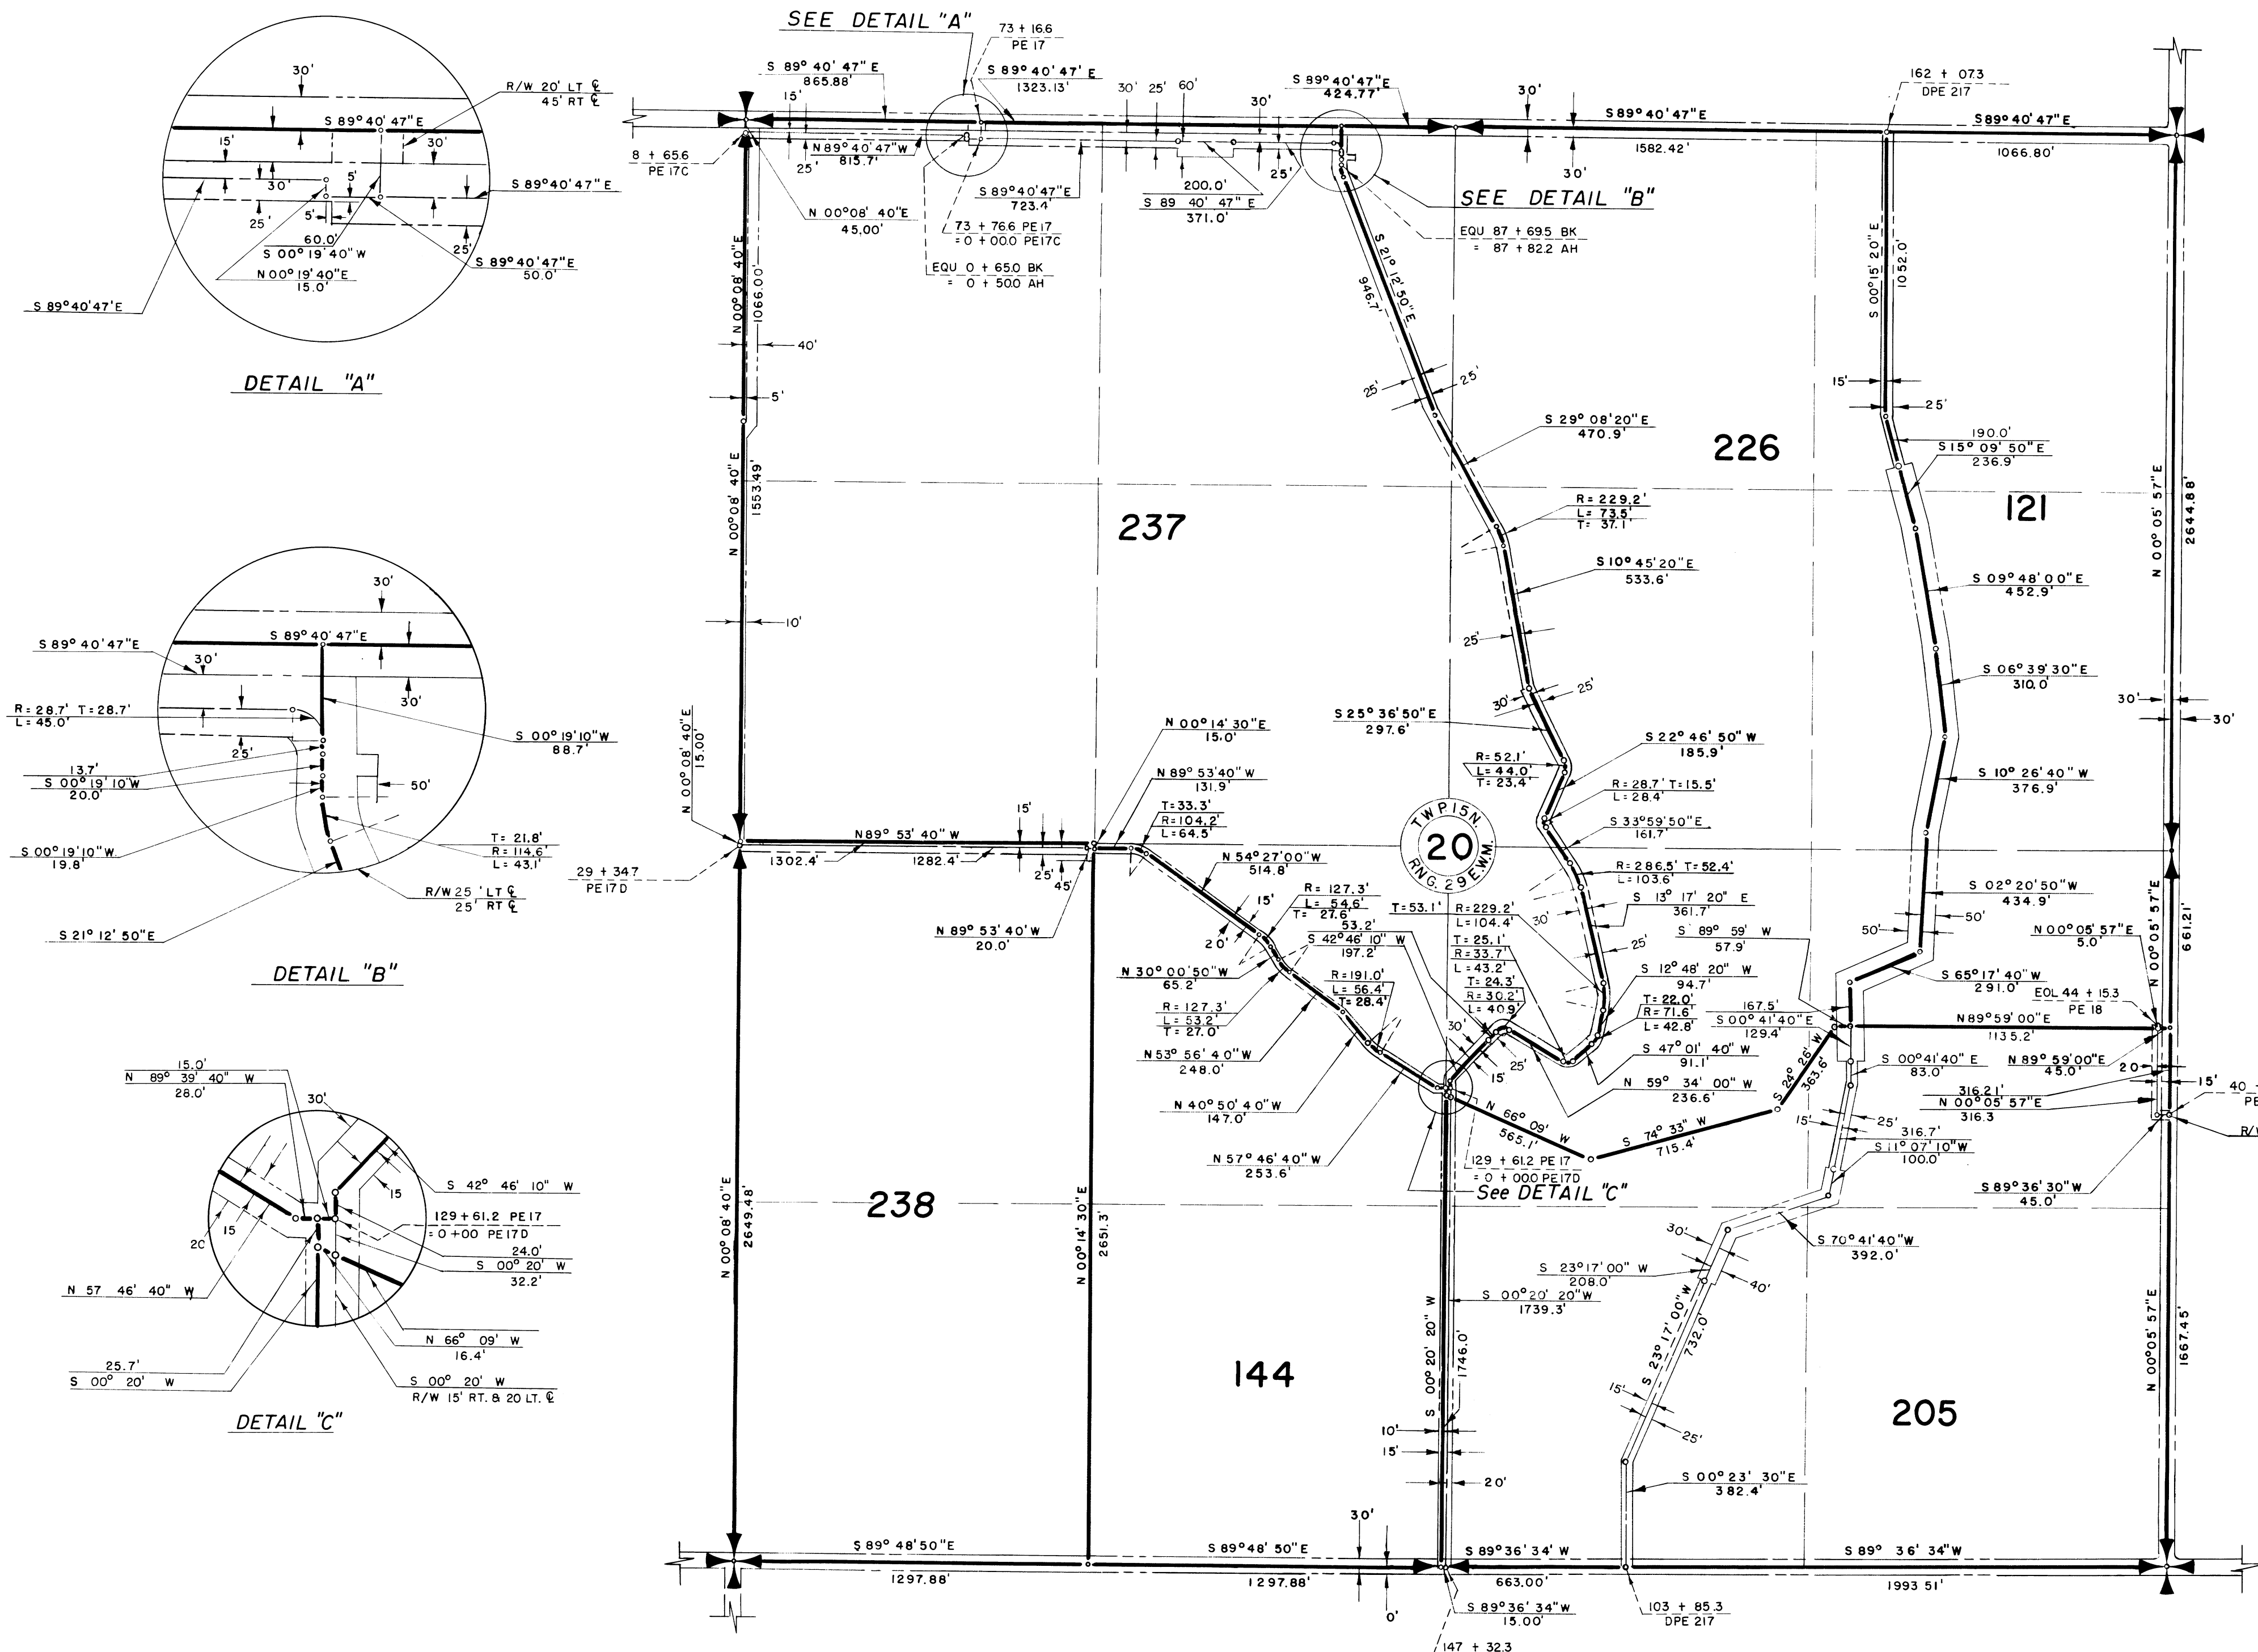

**LEGEND**

- Boundaries of Farm Units
- Rights of Way for Roads
- Rights of Way for Canals
- Rights of Way for Drains
- Rights of Way for Proposed Roads

**237** Farm Unit Number

SCALE OF FEET

Drawn JLR  
 Checked RLW-CLR  
 Surveys certified  
A.V. Davidson  
 Chief, Engr. Div.  
 DATE 6-30-60

I certify that this is Sheet  
 6 of 9 Supplemental Sheets  
 of the Eighth Revision of the  
 Final Farm Unit Plat of  
 Irrigation Block 49.  
M.B. Austin  
 Regional Director (Acting)

DATE 7-27-60