



COLUMBIA BASIN PROJECT - IRRIGATION BLOCK 49 ADAMS COUNTY, WASHINGTON

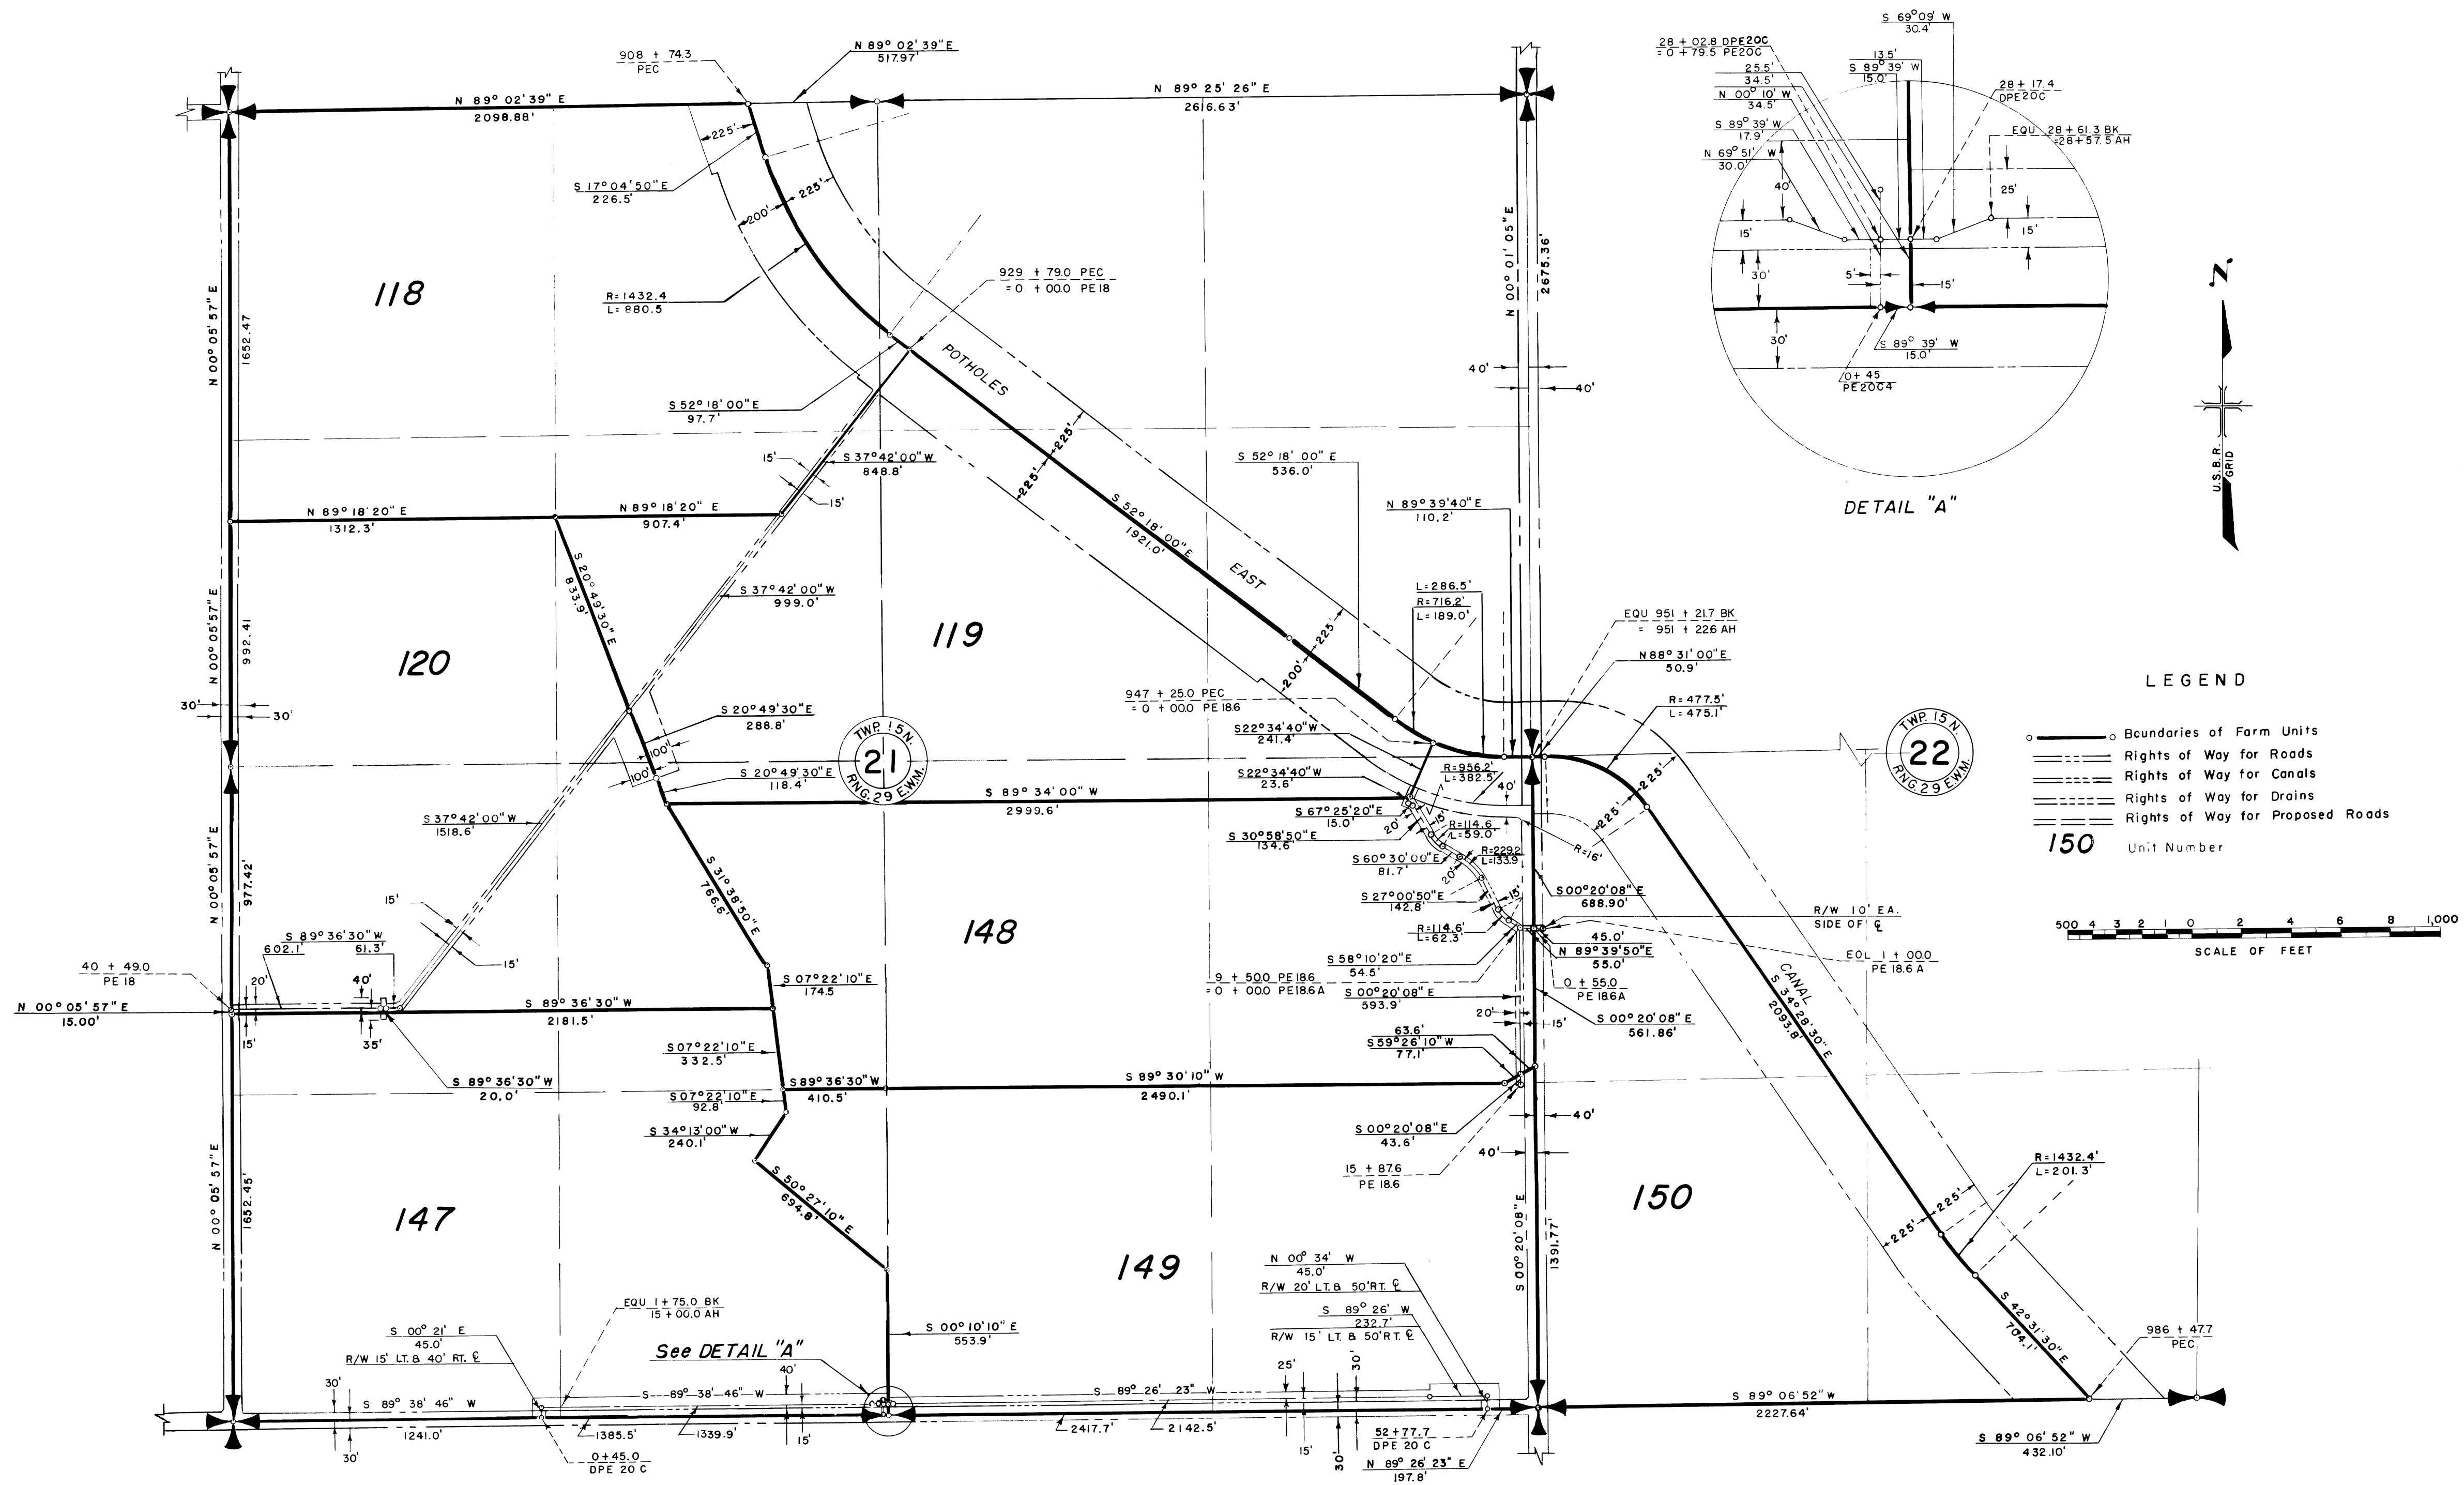

LEGEND

- Boundaries of Farm Units
 - Rights of Way for Roads
 - Rights of Way for Canals
 - Rights of Way for Drains
 - Rights of Way for Proposed Roads
- 150 Unit Number

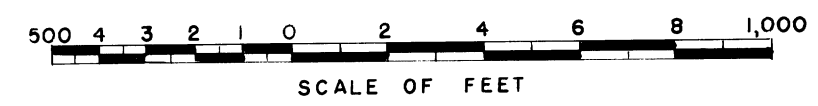

Drawn C.B.L.
 Traced C.B.L.
 Checked C.L.R. - R.L.J.
 Surveys certified
J.D. Humes
 Chief, DBC. Div.
 DATE 6-26-56

I certify that this is Sheet
 7 of 11 Supplemental Sheets
 of the Fourth Revision of the
 Final Farm Unit Plat of
 Irrigation Block 49.
Wm. H. Tuller
 Regional Director (Acting)
 DATE 7-30-56